


SECTION 2-2

 

GENERAL NOTES

1. All work indicated on this plan shall be done in conformity with the specifications of Standard Specifications No. 2271, revised October 1966.
2. Obstructions (manholes on plan) to be removed under this contract.
3. To be removed or relocated under this contract.
4. Erection work shall conform to attached sheets 15-3 & 15-6.

SUMMARY OF GUIDE MARKERS TO BE INSTALLED

TYPE	NUMBER
E-METAL	13

BENCH MARK
 Chis. X base of 4" high standard
 56" high of field and 4" x 4" base
 No. 1156 on 1156.11

Scale: 1"=10'


SECTION 2-3


No Scale

Place 3" A.C. Pavt over (compacted on 6" sand) in

HEADWALL DETAIL

10 Scale

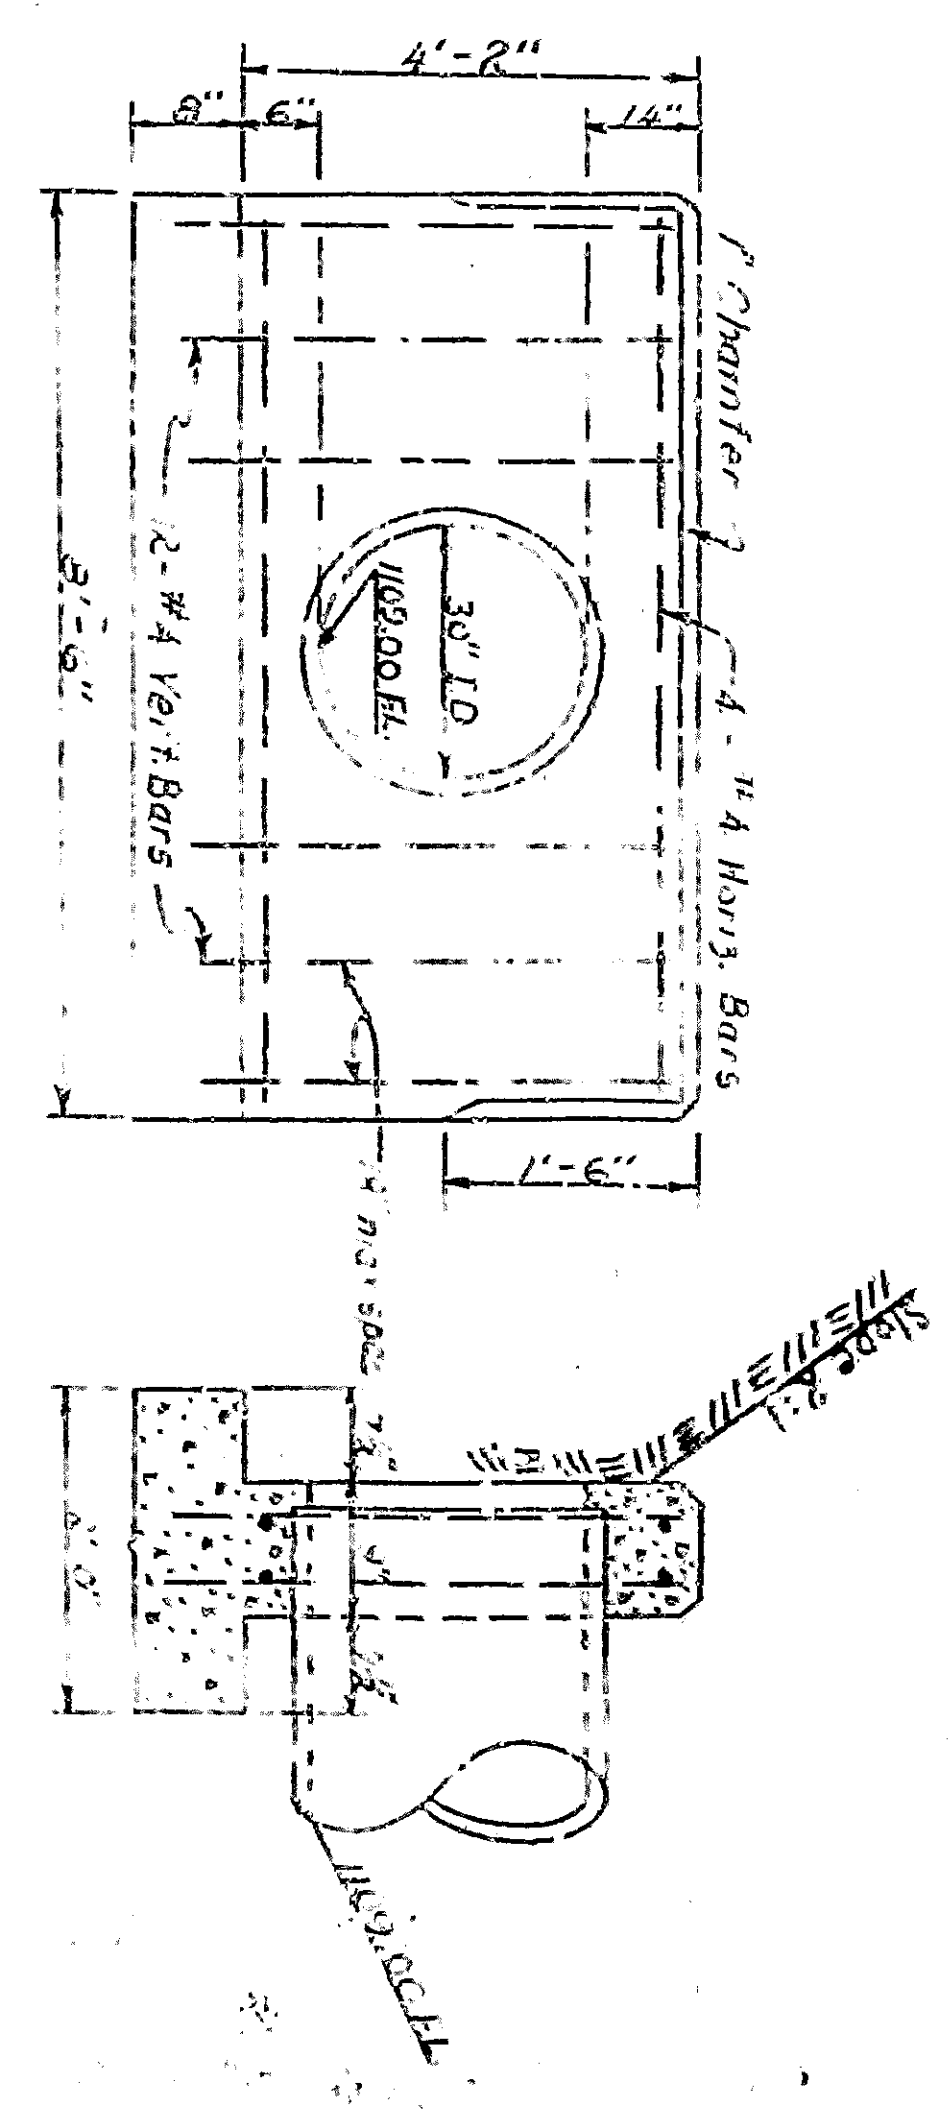

 

SECTION 2-2



GENERAL NOTES

1. All work indicated on this plan shall be done in conformity with the specifications of Standard Specifications No. 2271, revised October 1966.
2. Obstructions (manholes on plan) to be removed under this contract.
3. To be removed or relocated under this contract.
4. To be removed or relocated under this contract.
5. Erection work shall conform to attached sheets 15-3 & 15-6.

SUMMARY OF GUIDE MARKERS TO BE INSTALLED

TYPE	NUMBER
E-METAL	13

BENCH MARK
 Chis. X base of 4" high standard
 56" high of field and 4" x 4" base
 No. 1156 on 1156.11

Scale: 1"=10'

SECTION 2-3

No Scale

Place 3" A.C. Pavt over (compacted on 6" sand) in

HEADWALL DETAIL

10 Scale

