

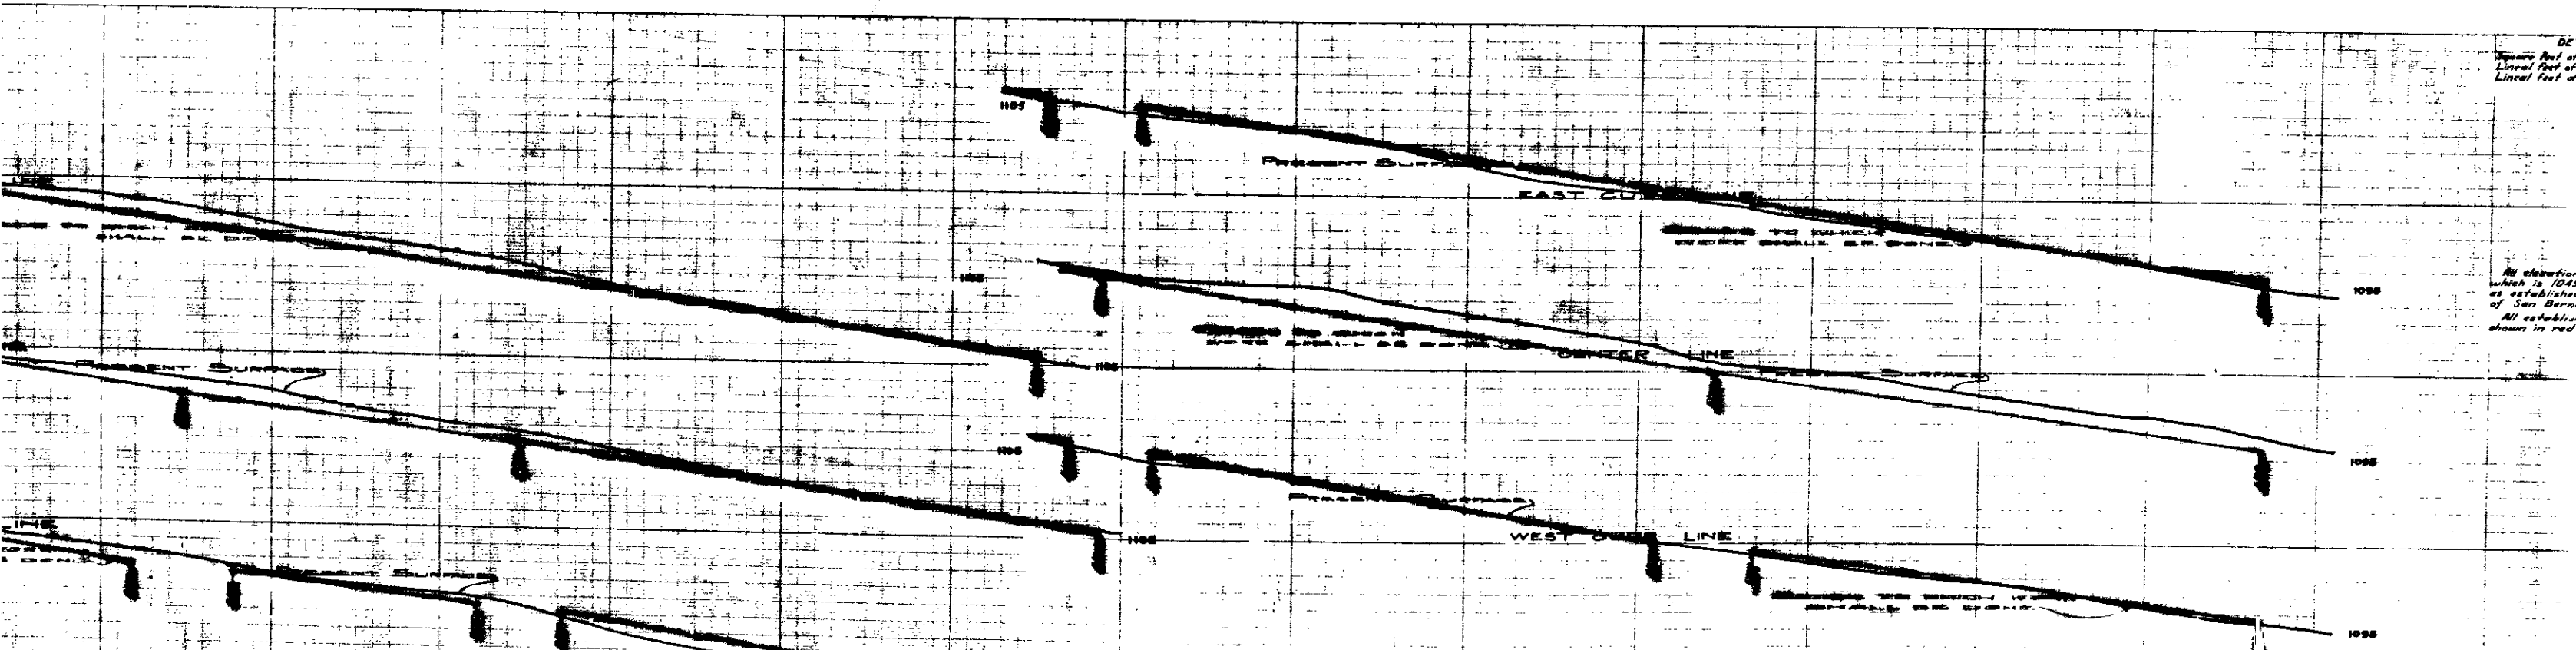
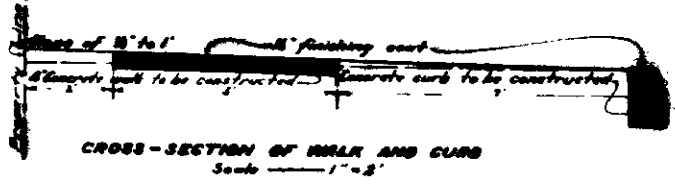


LEGEND
 "in" means inch or inches
 "ft." means foot or feet
 "R.S." means radius
 "Sta." means station
 Concrete walls to be constructed shown thus
 Concrete walk to be constructed shown thus
 Concrete curb to be constructed shown thus
 Concrete paving to be constructed shown thus
 Sub. means subdivision.


CITY OF SAN BERNARDINO
 February - 1924.

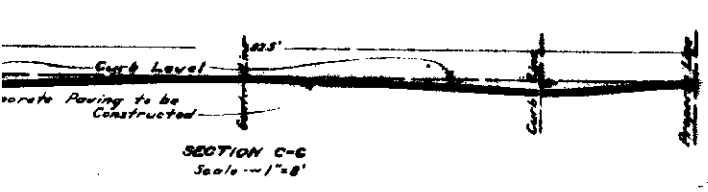



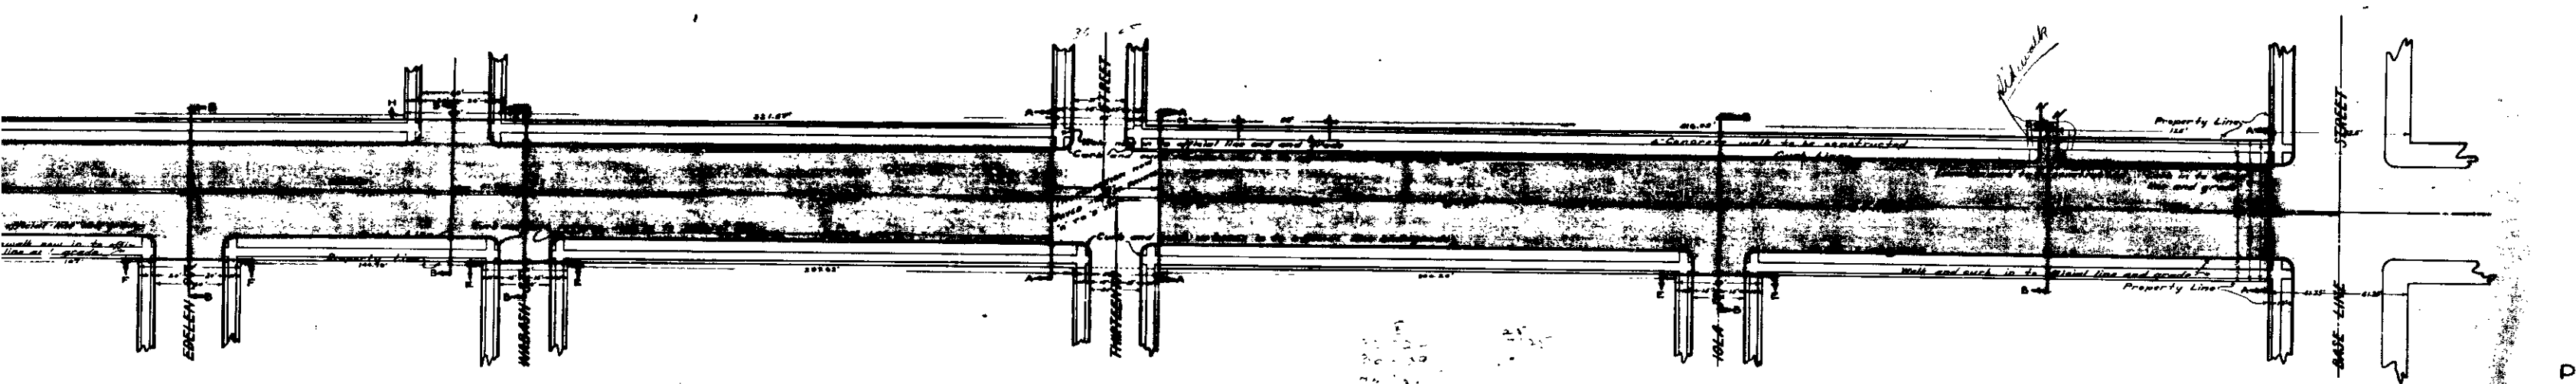


LEGEND
 "in" means inch or inches
 "ft." means foot or feet
 "R.S." means "Right of Way"
 "E.S." means "Elevation"
 "St." means "Street"
 Concrete walk to be constructed shown thus
 Concrete curb to be constructed shown thus
 Concrete paving to be constructed shown thus
 Concrete paving in section shown thus
 Sub. means subdivision.

CITY OF SAN BERNARDINO
 February - 1924.

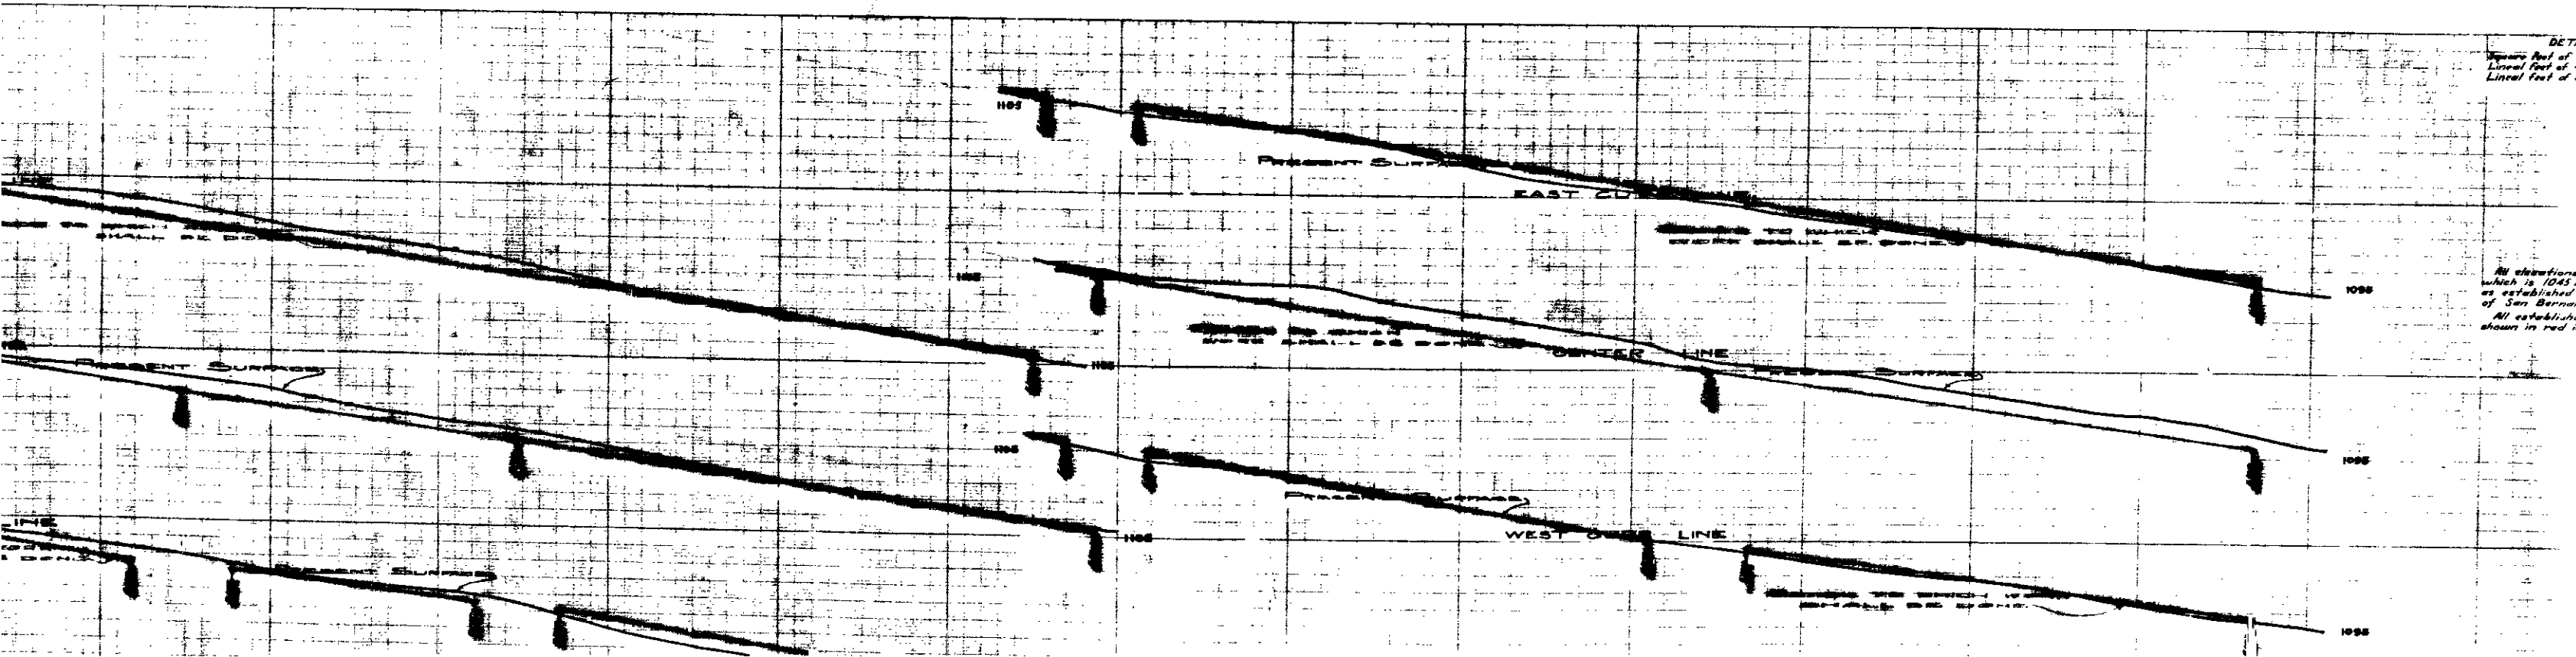

DETAILED
 Square feet of
 Linear feet of
 Linear feet of
 All elevations
 which is 1924
 as established
 of San Bernar
 All establishm
 shown in red in

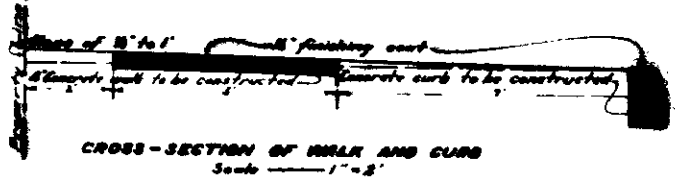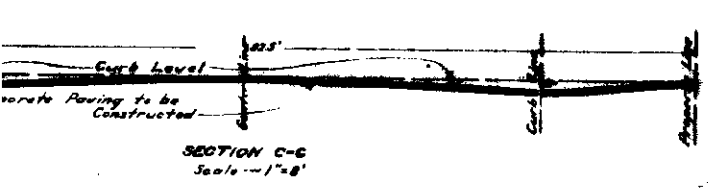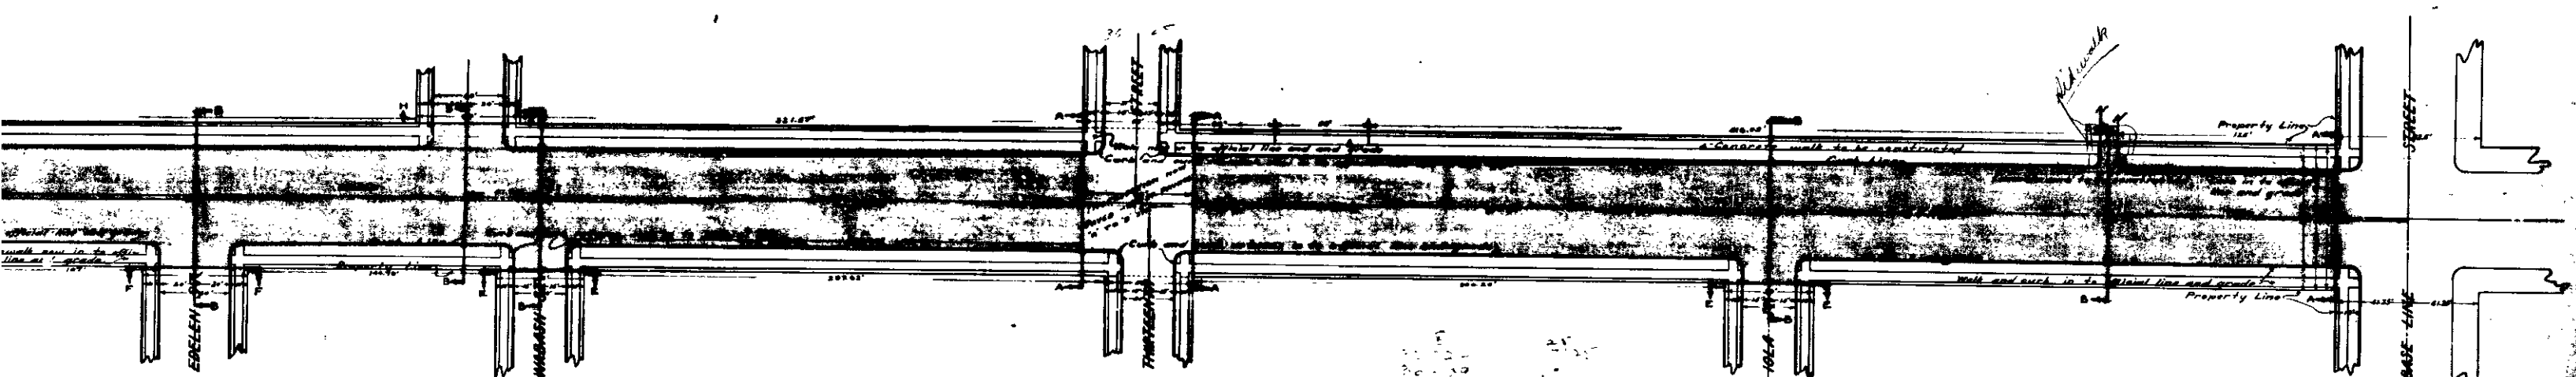

LEGEND
 "in" means inch or inches
 "ft." means foot or feet
 "ft." means radius
 "St." means station
 "St." means street
 Concrete walls to be constructed shown thus
 Concrete walls in section shown thus
 Concrete curb to be constructed shown thus
 Concrete curb in section shown thus
 Concrete paving to be constructed shown thus
 Concrete paving in section shown thus
 Sub. means subdivision.

CITY OF SAN BERNARDINO
 February - 1924.

