
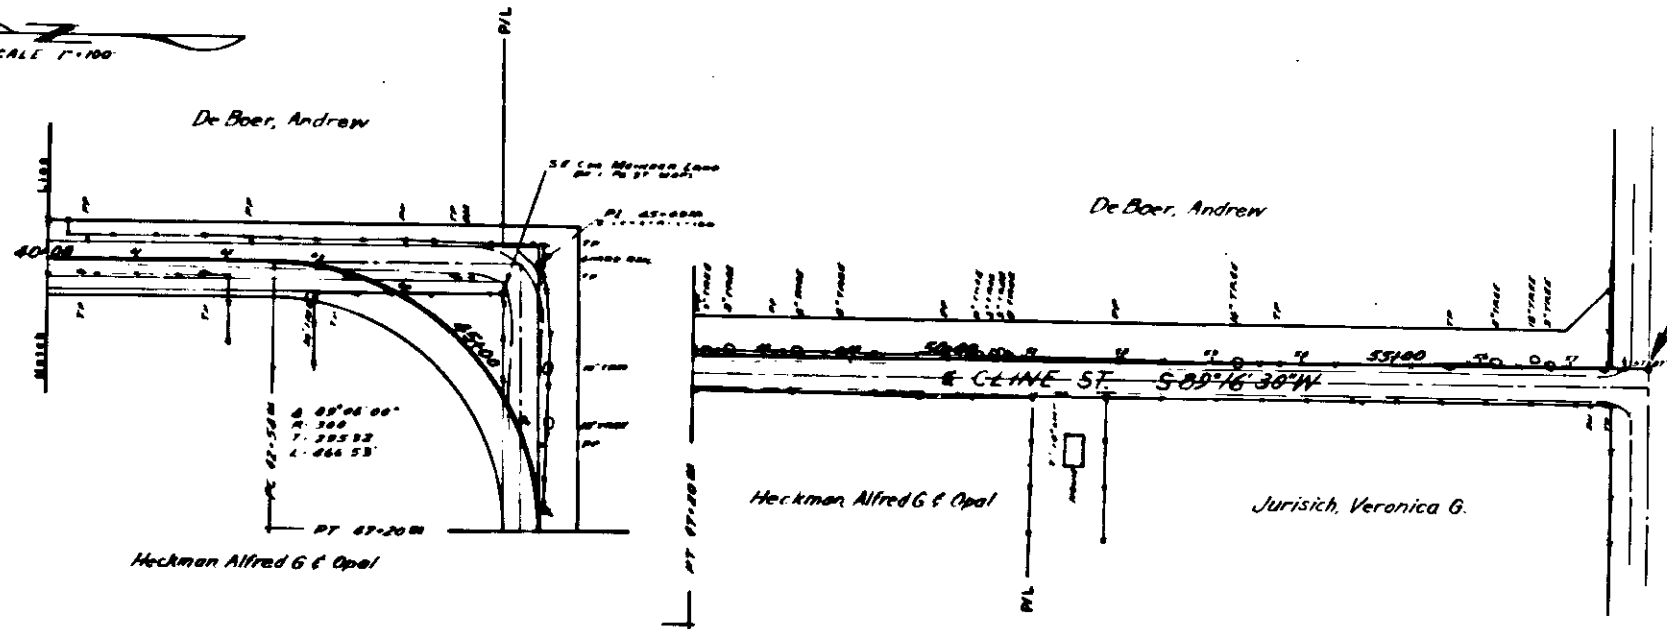



POR. LOT 44, BLK. 54, A.S.B.

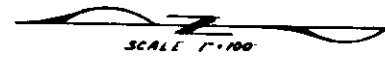



END PROJECT
STA. 57+07.8

SCALE 1\"/>

POR. LOT 44, BLK. 54, A.S.B.

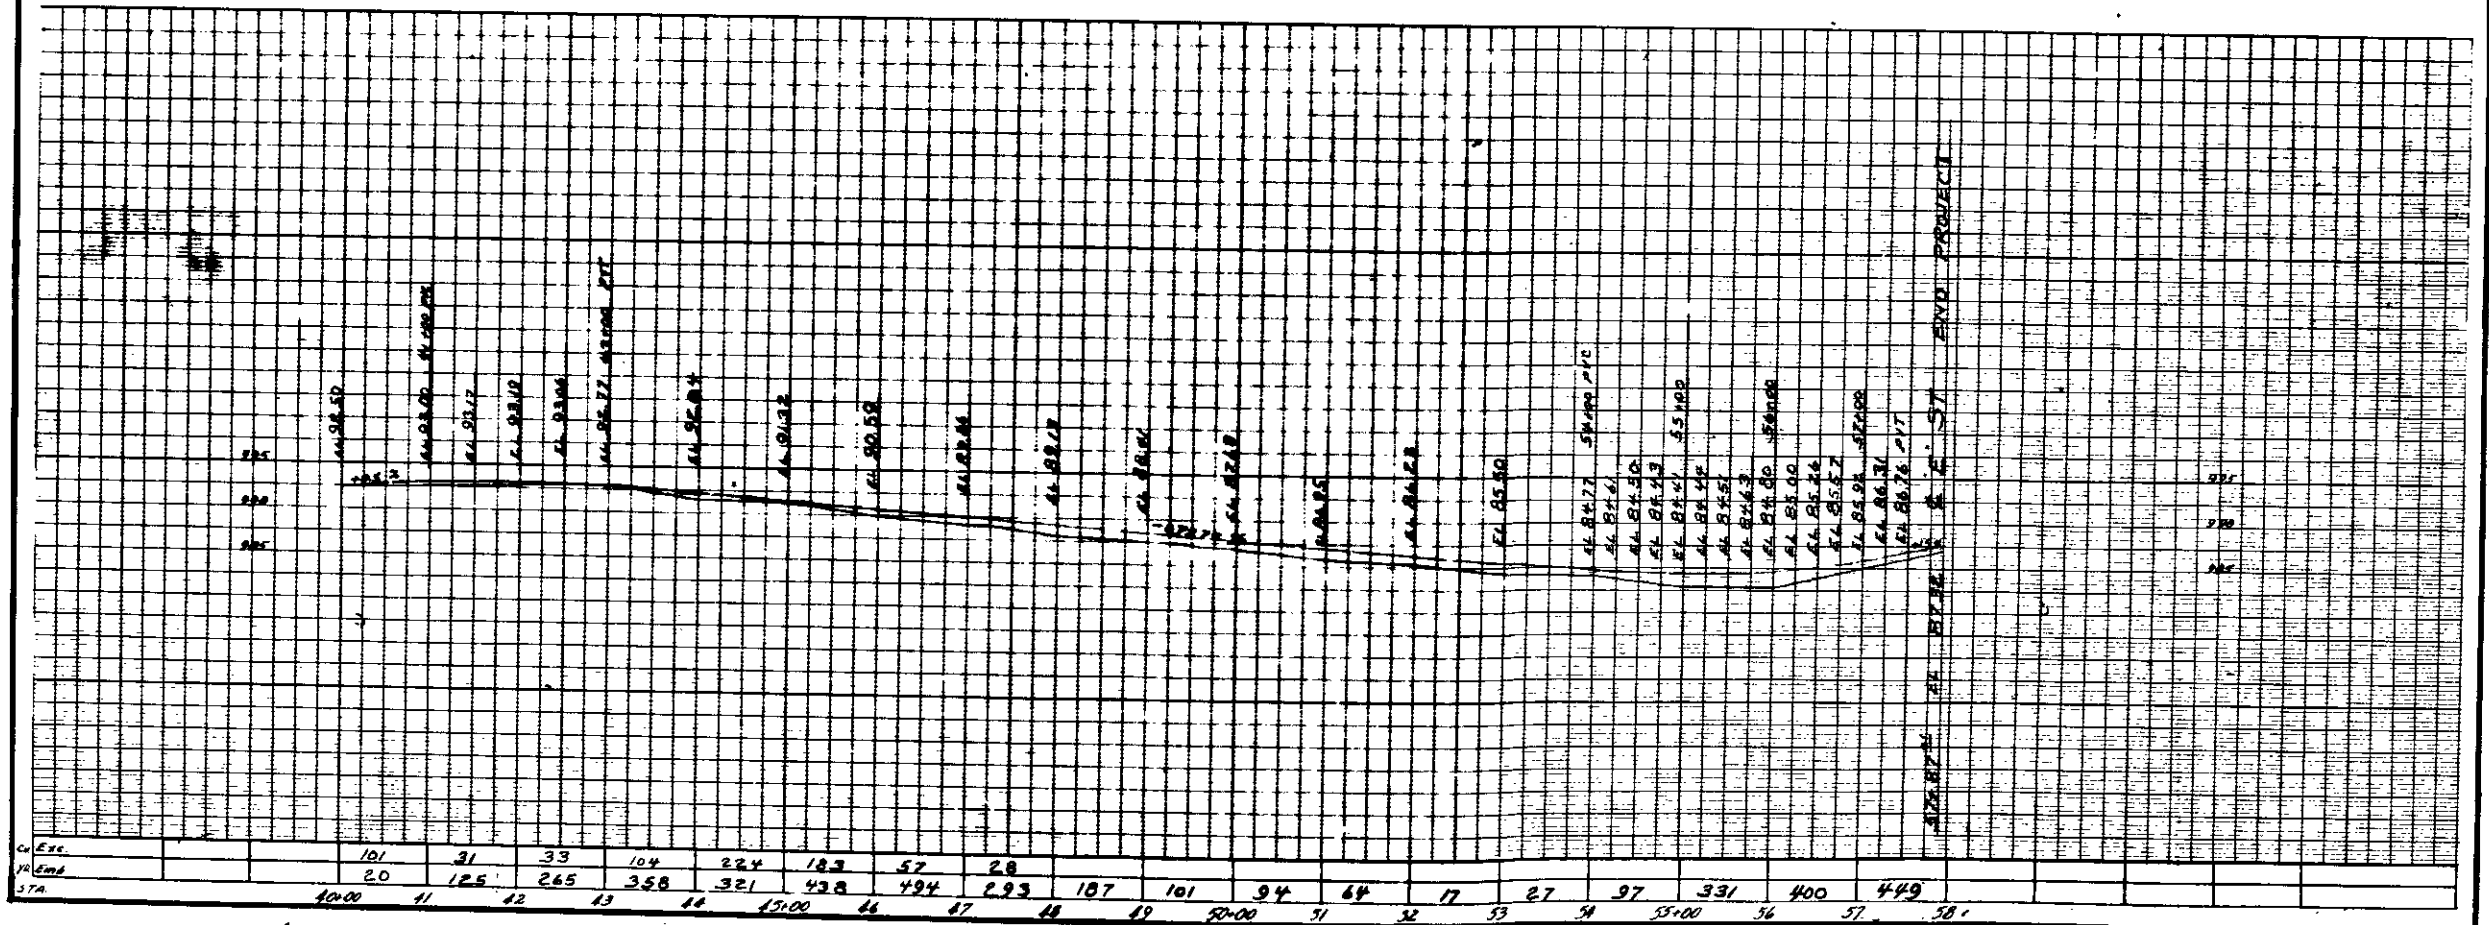


POR. LOT 44, BLK. 54, A.S.B.

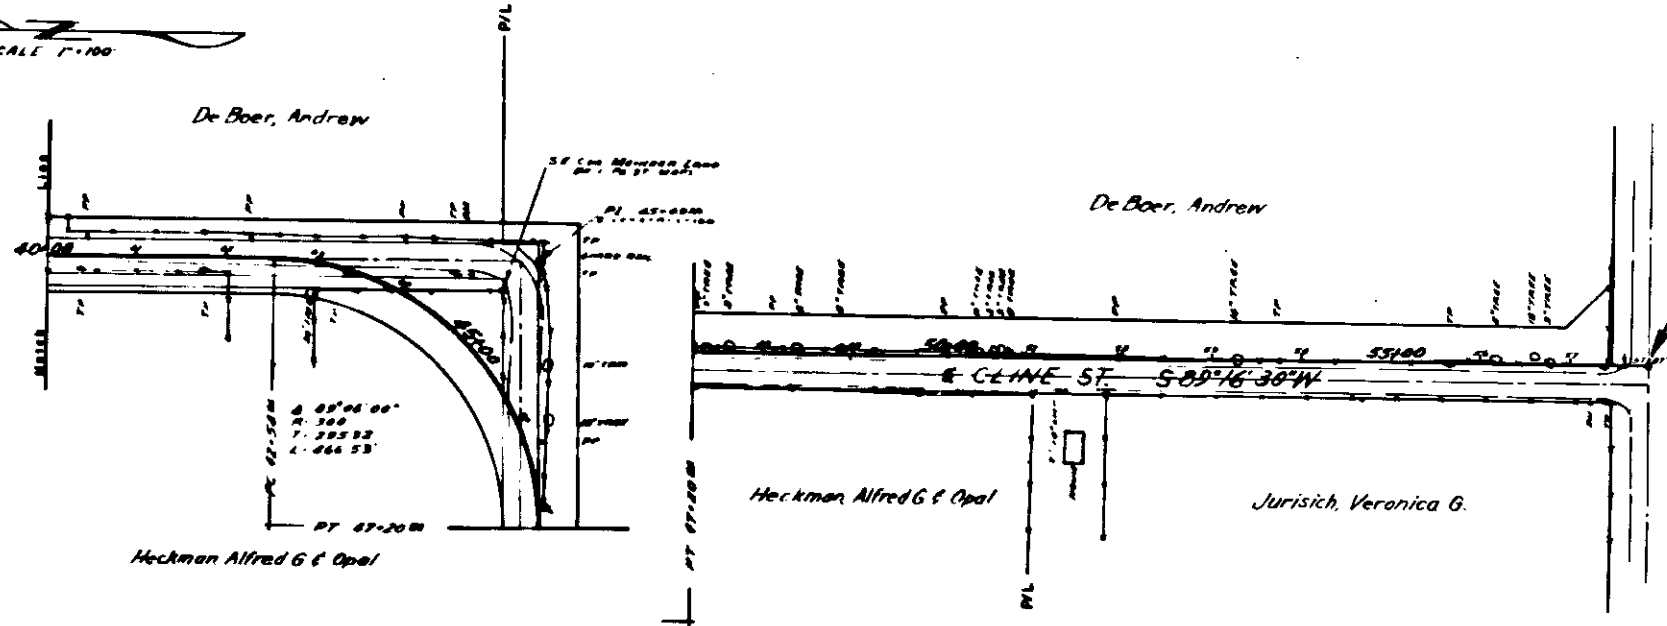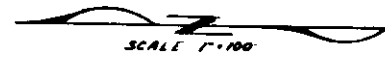



END PROJECT
STA. 57+07.8

SCALE 1\"/>

POR. LOT 44, BLK. 54, A.S.B.

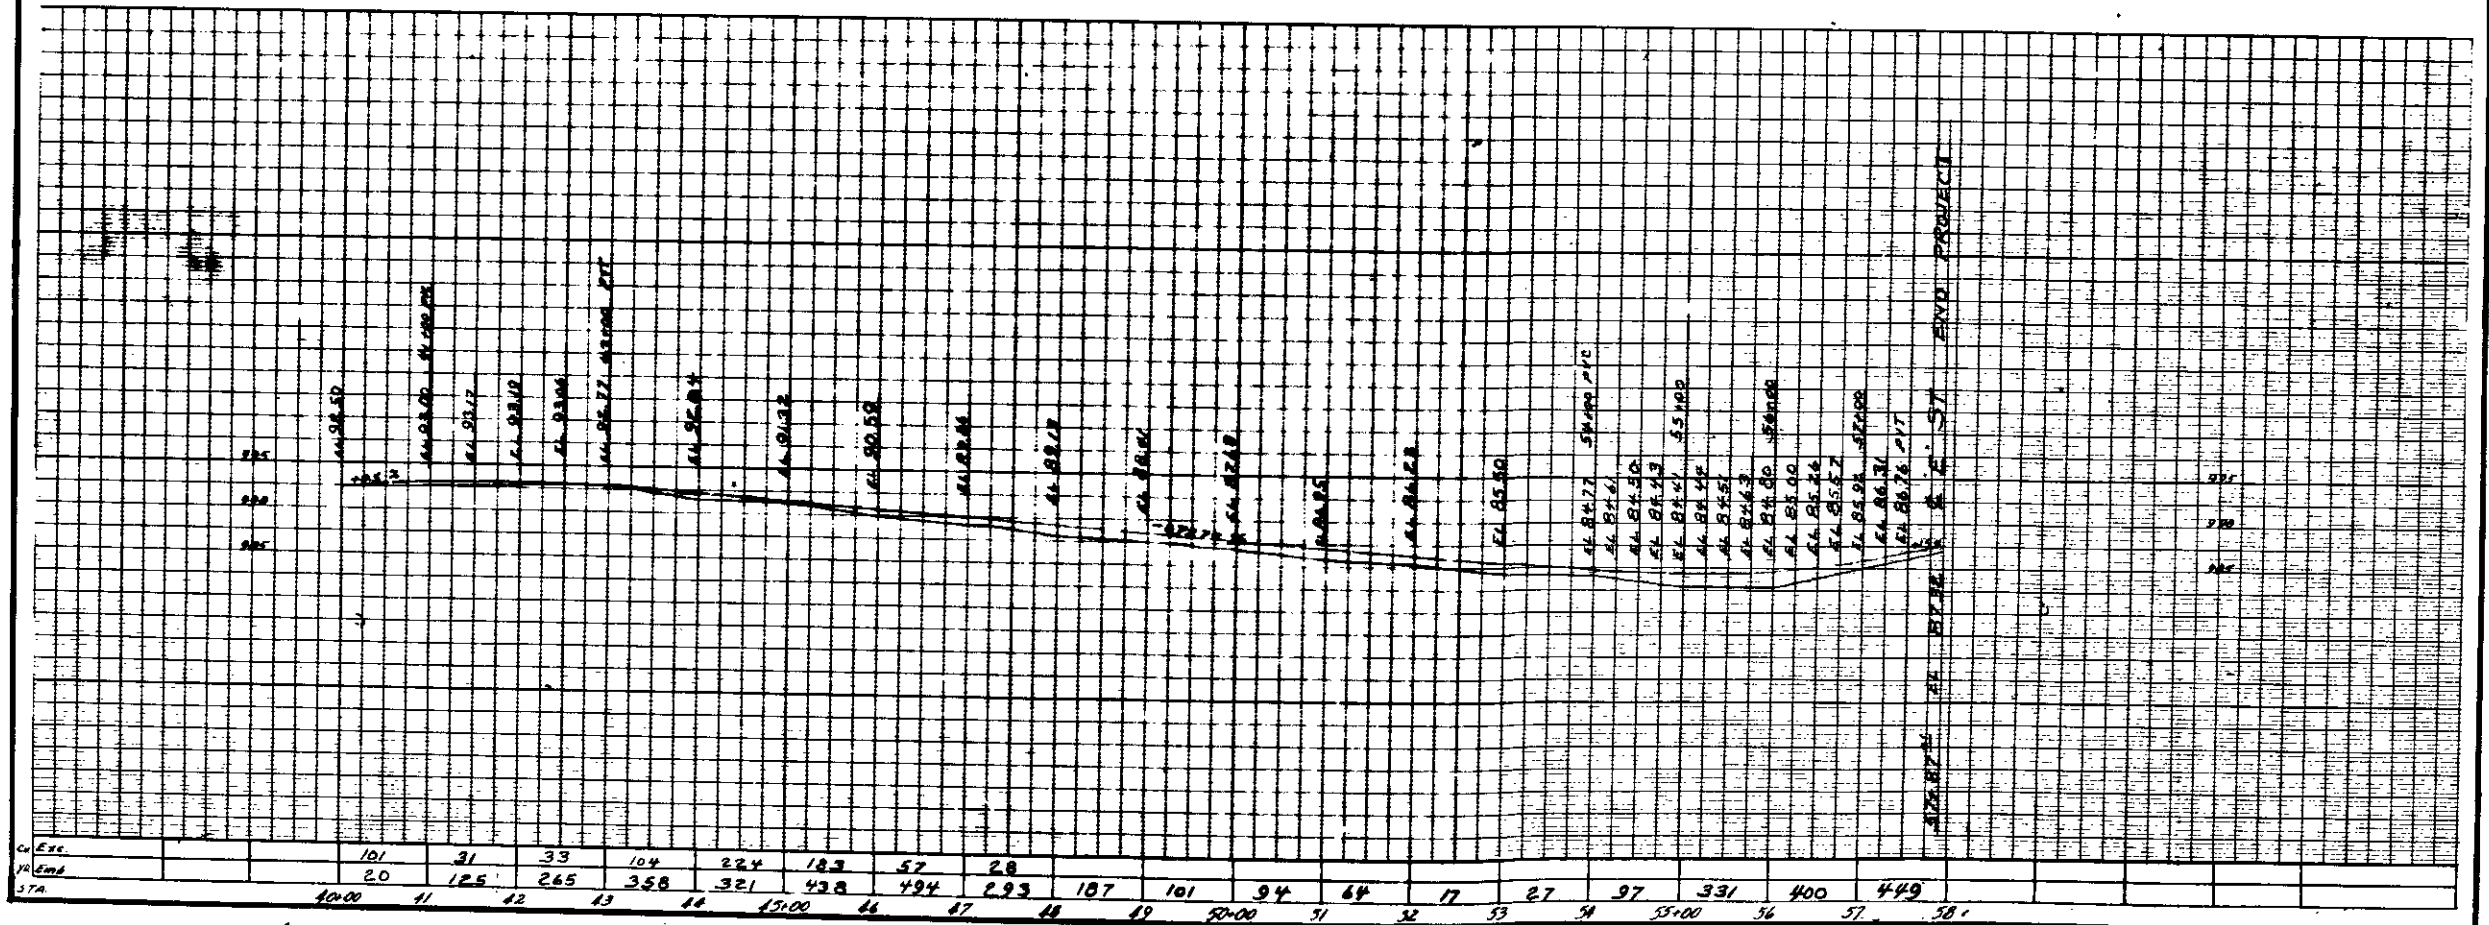

POR. LOT 44, BLK. 54, A.S.B.

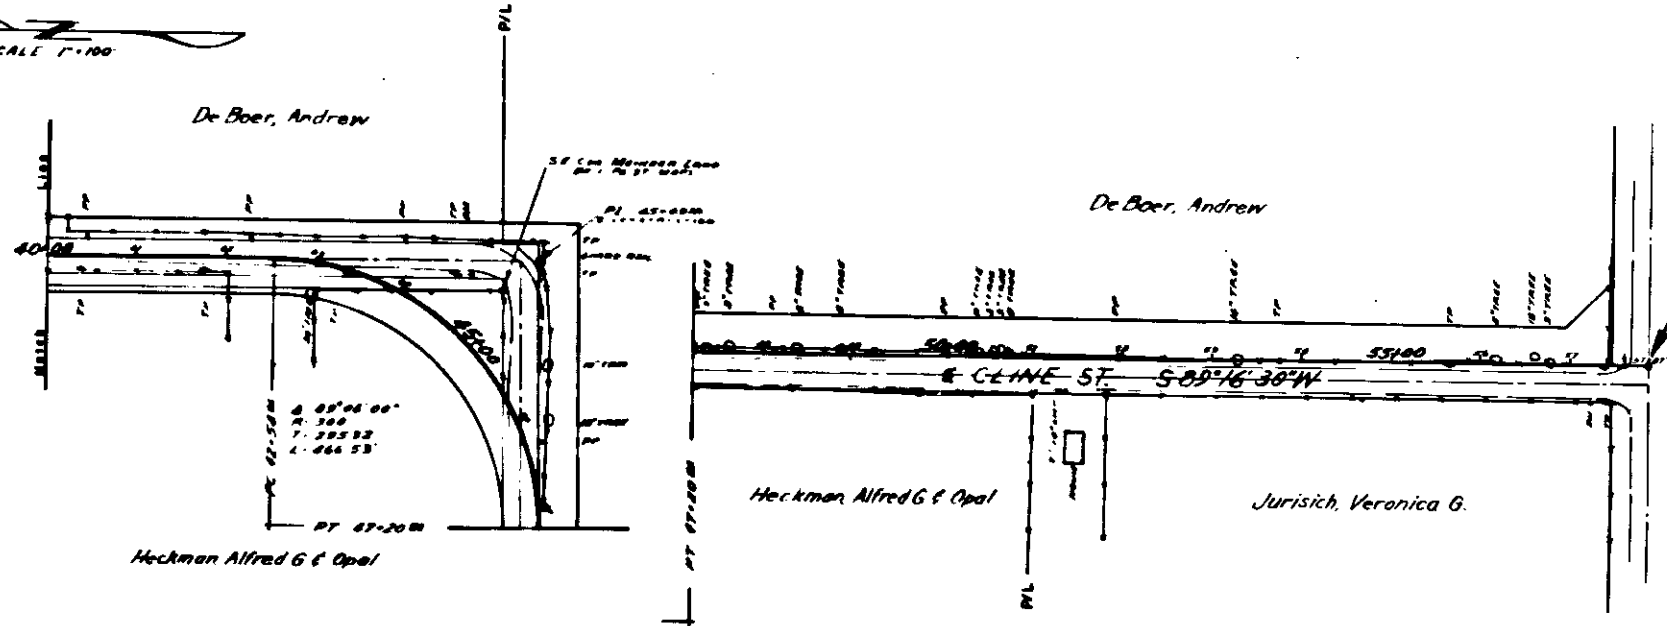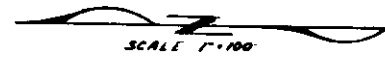

END PROJECT
STA. 57+07.8

SCALE 1\"/>

POR. LOT 44, BLK. 54, A.S.B.

