


NOTE: All work embodied on these plans shall be done in conformity with applicable provisions of specifications No. 2027.

PLAN
SCALE: 1"=40'

TYPICAL J-SECTION
HARRISON ST. & LYNNWOOD DRIVE
SCALE 1"=4'

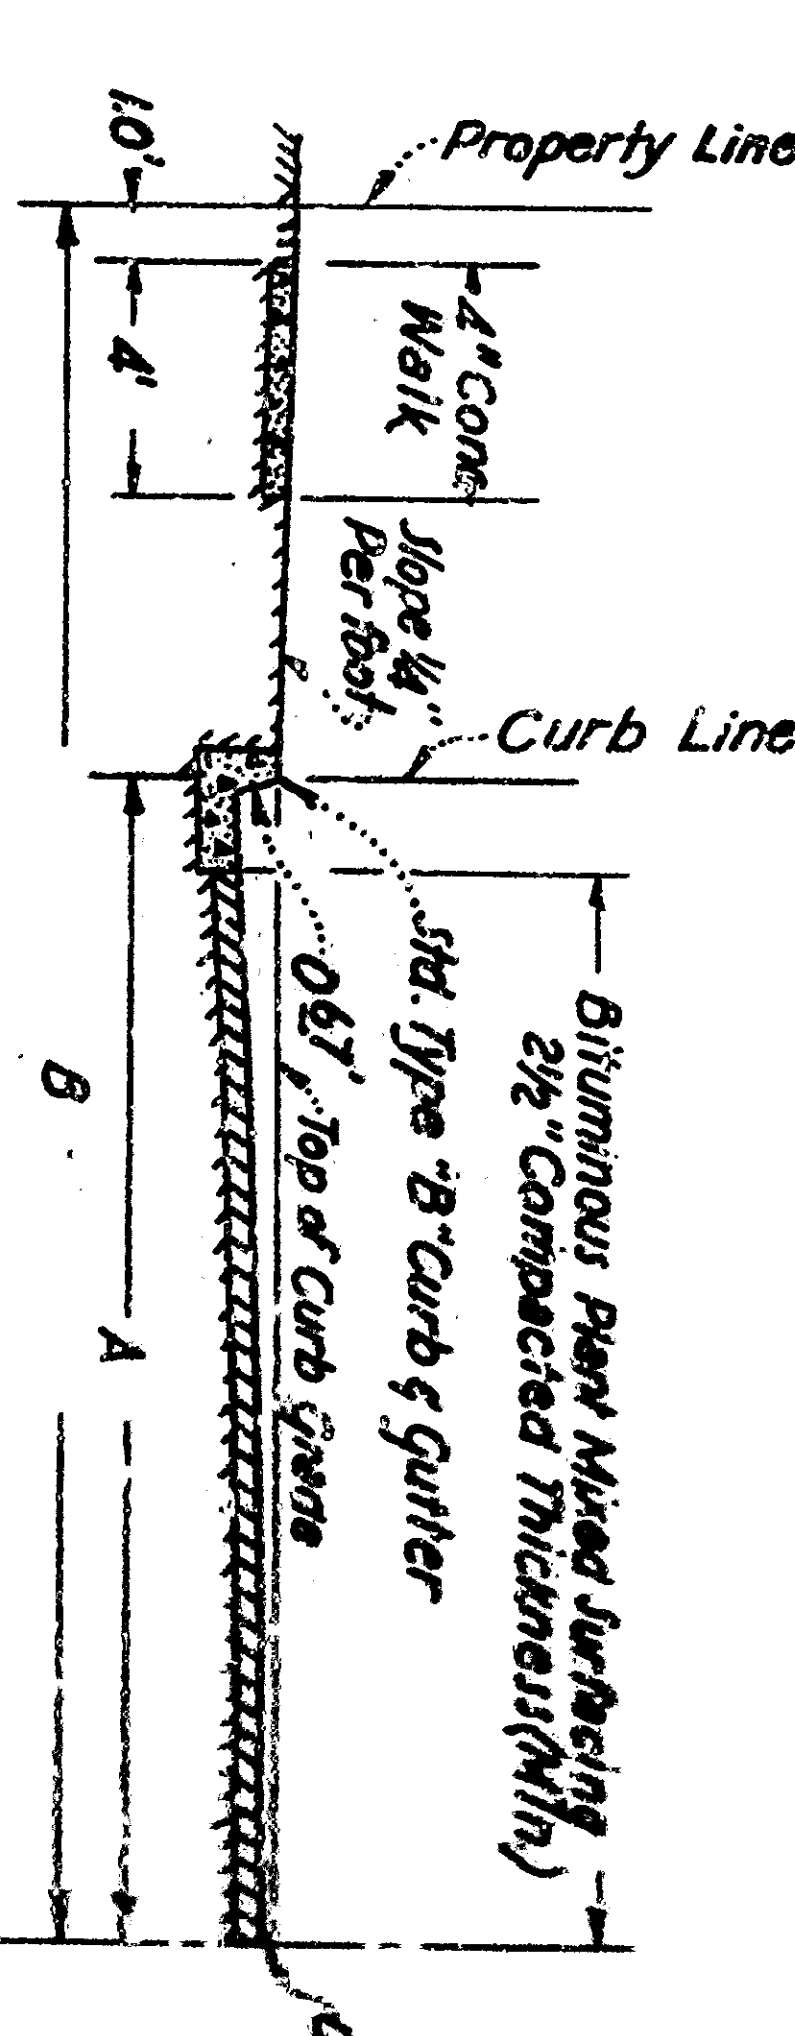

LEGEND TO TYPICAL J-SECTION


DEPARTMENT OF ENGINEERING
CITY OF SAN BERNARDINO
IMPROVEMENT PLANS - TRACT 3919
LYNNWOOD DR. - HARRISON STREET
FOULKE & CAMPBELL - ENGINEERING & SURVEYING

SUBMITTED BY: CHARLES E. FOULKE, C.E. REGISTERED PROFESSIONAL ENGINEER
APPROVED: [Signature] REGISTERED PROFESSIONAL ENGINEER
DRAWN BY: [Signature]
CHECKED BY: [Signature]
REGISTERED CIVIL ENGINEER P. NO. 7045