




**SEWER EXTENSION**  
Scale: 1/4" Horiz.  
1/4" Vert.

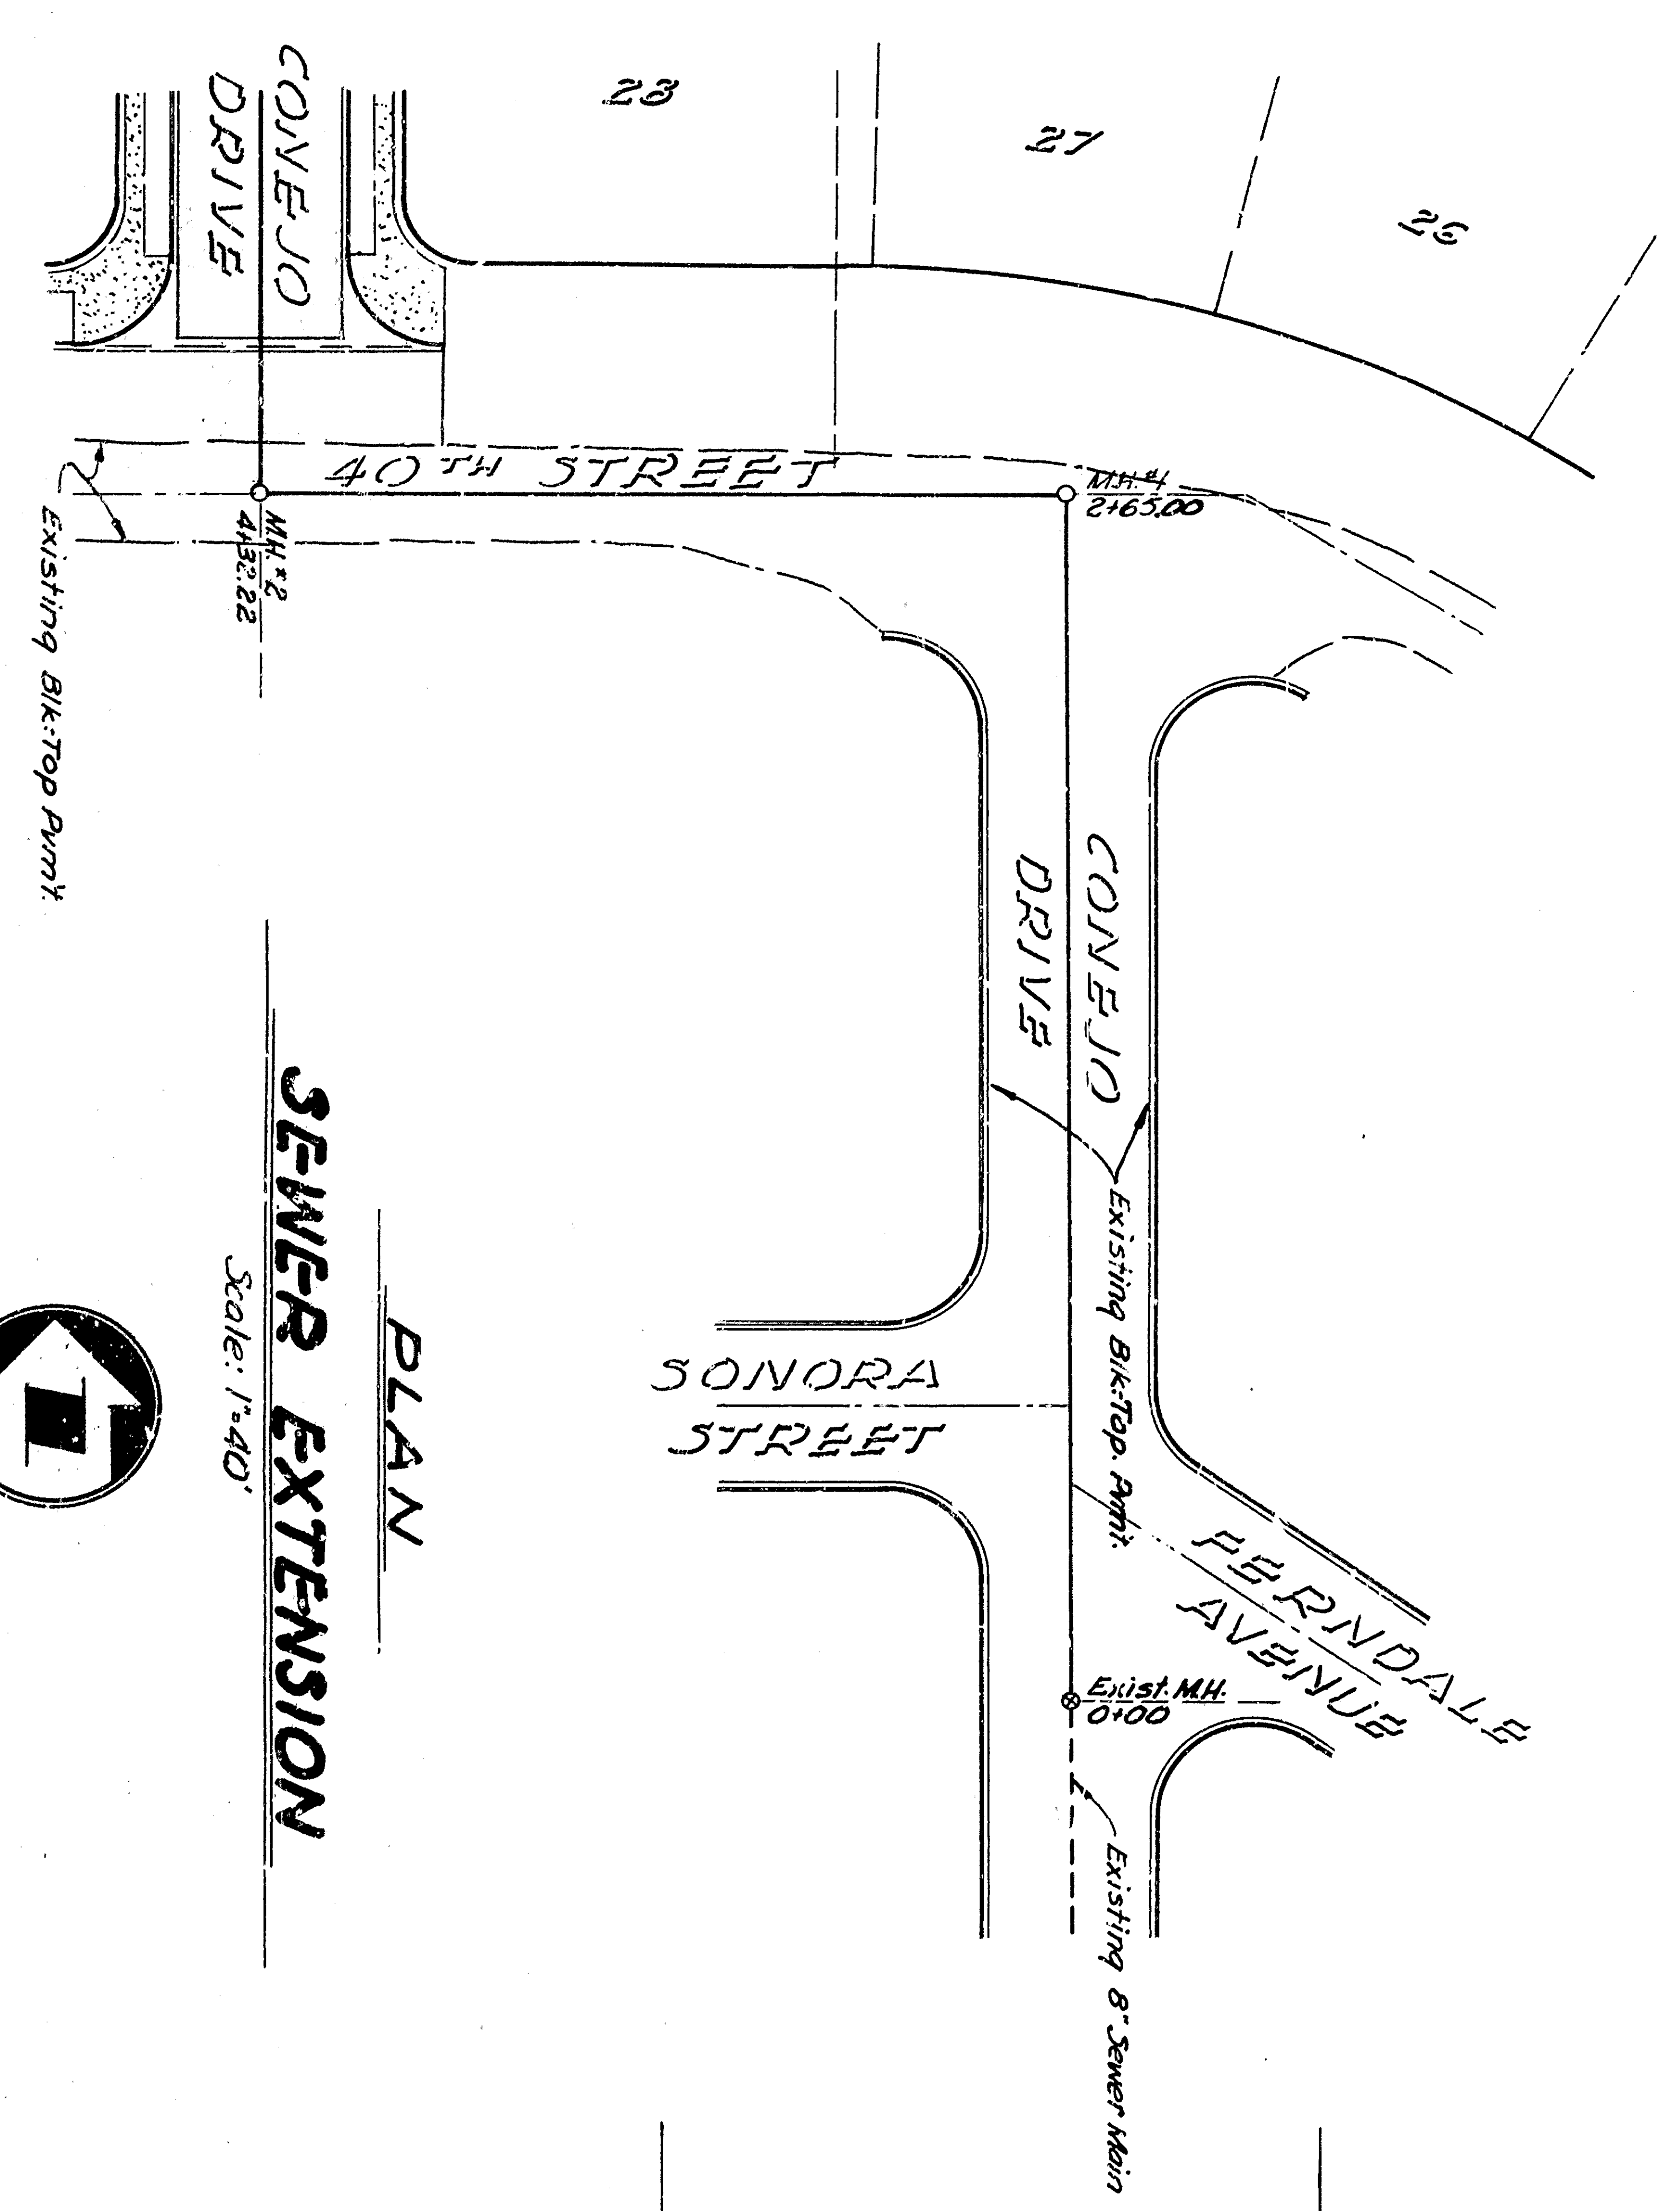


**PLAN**  
**SEWER EXTENSION**  
Scale: 1/4"

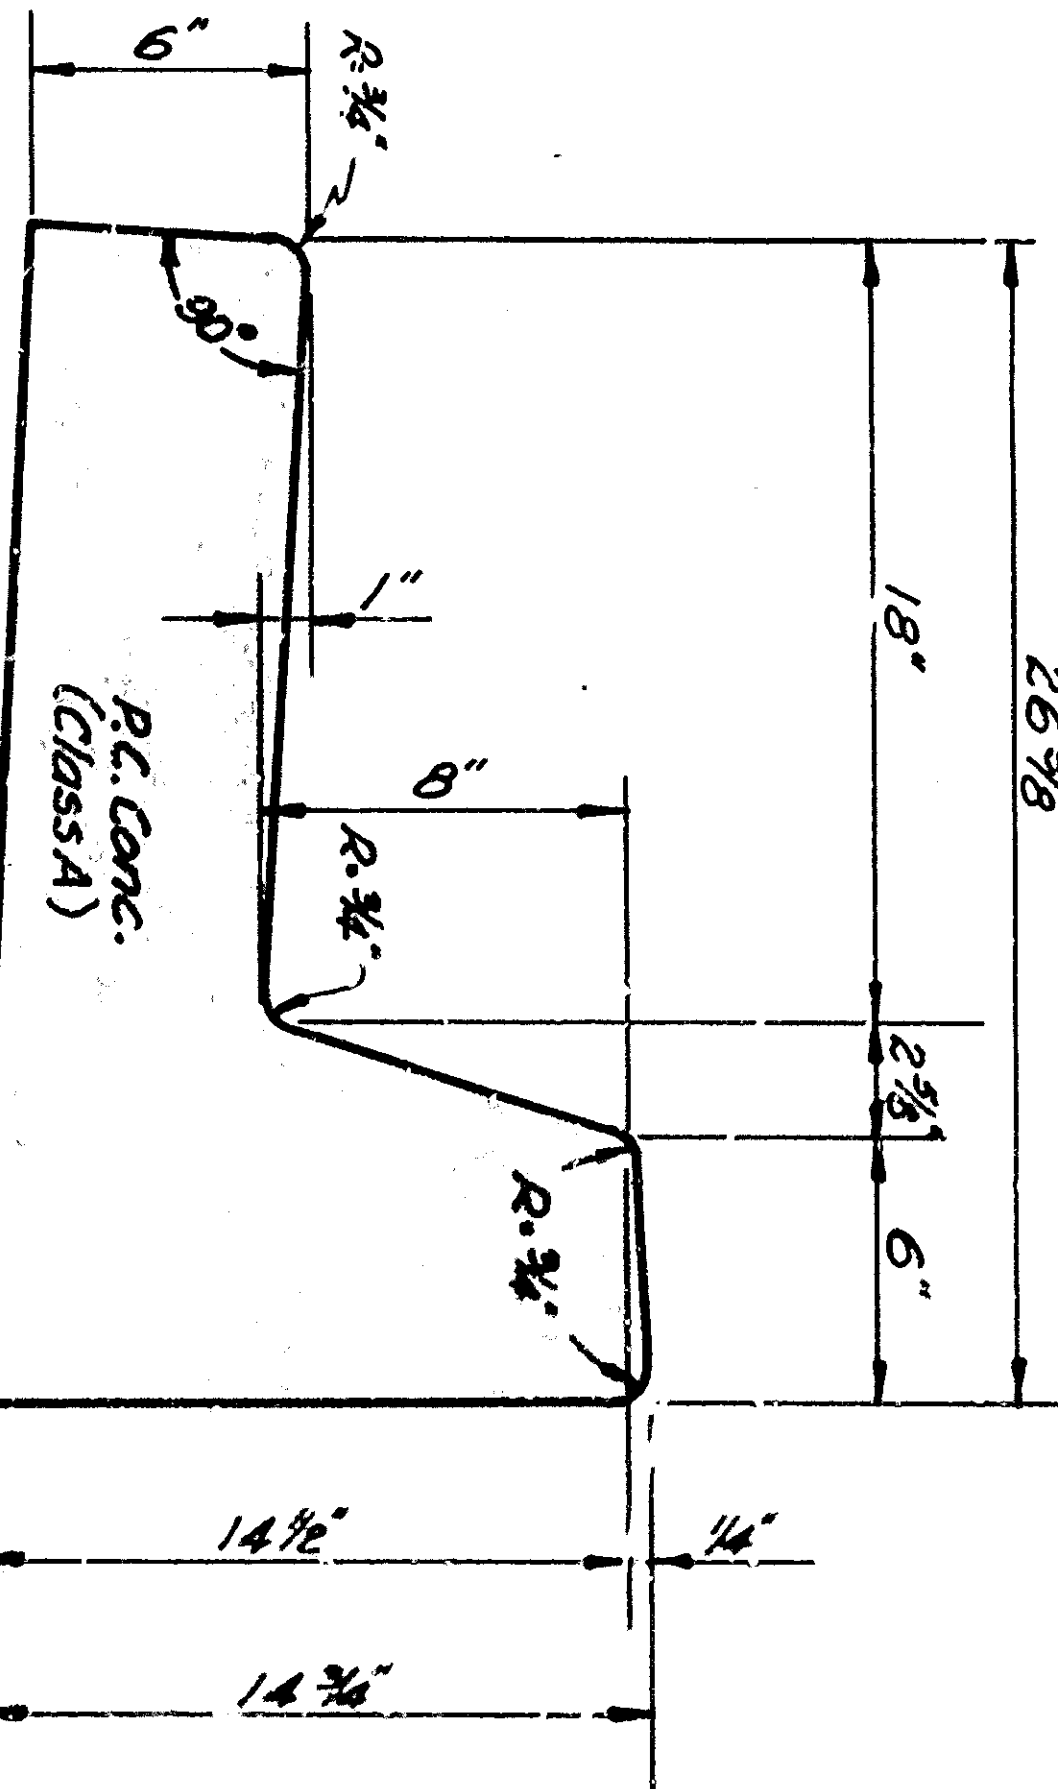


TYPICAL CURB & GUTTER SECTION

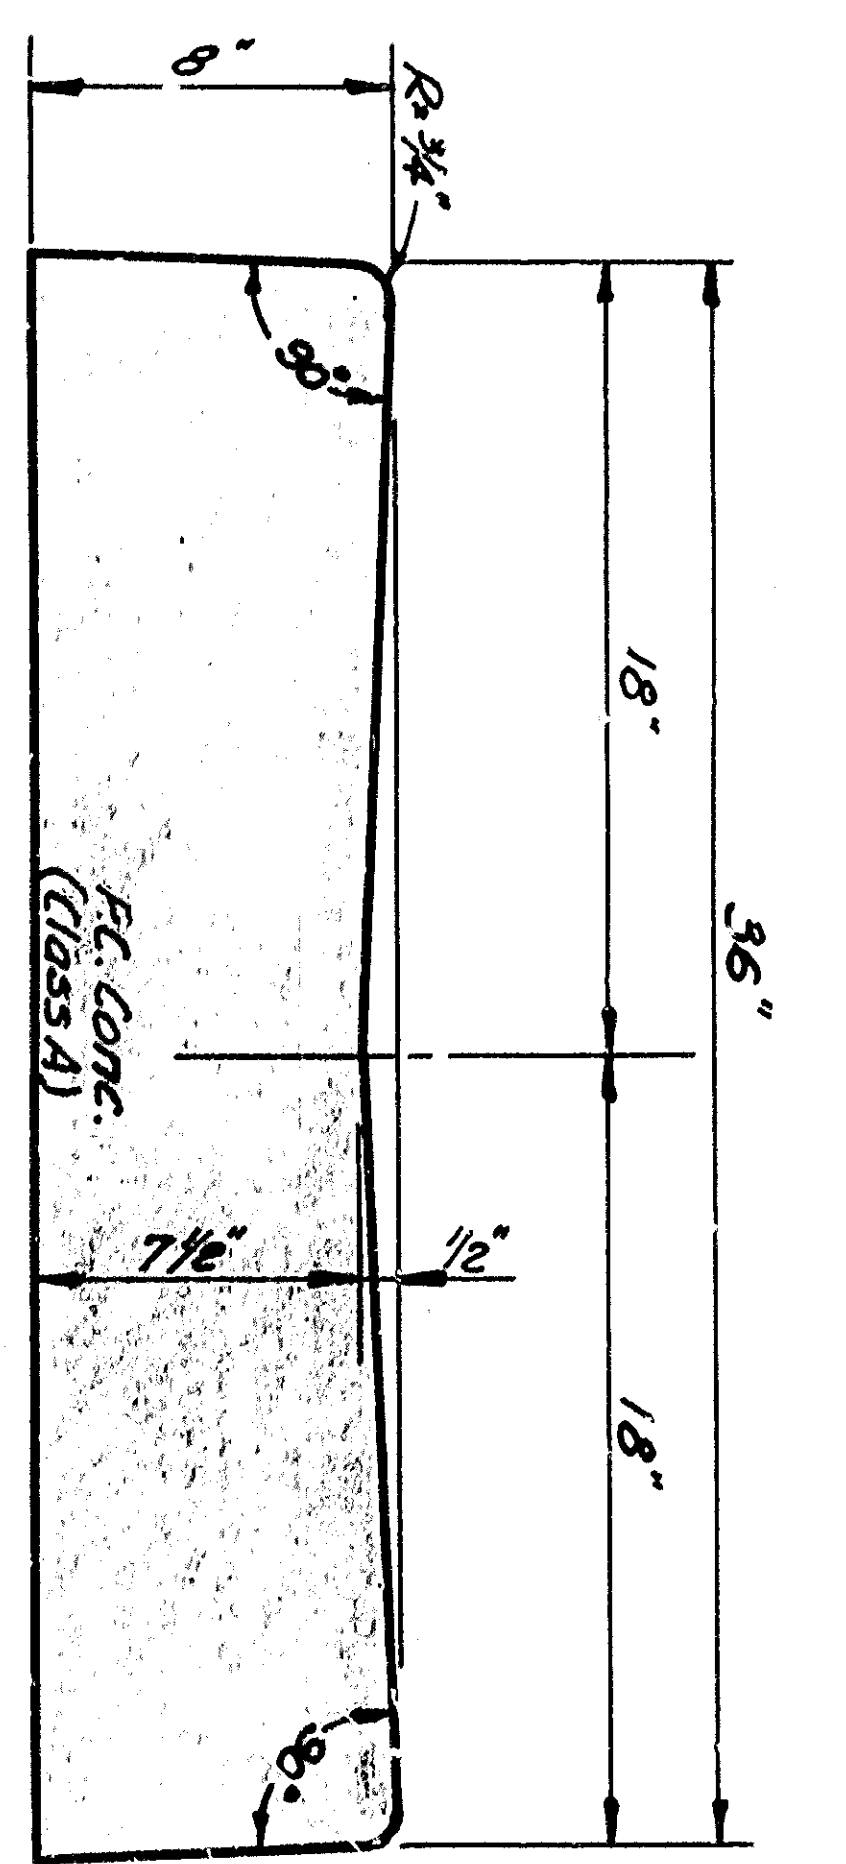


TYPICAL CROSS-GUTTER SECTION

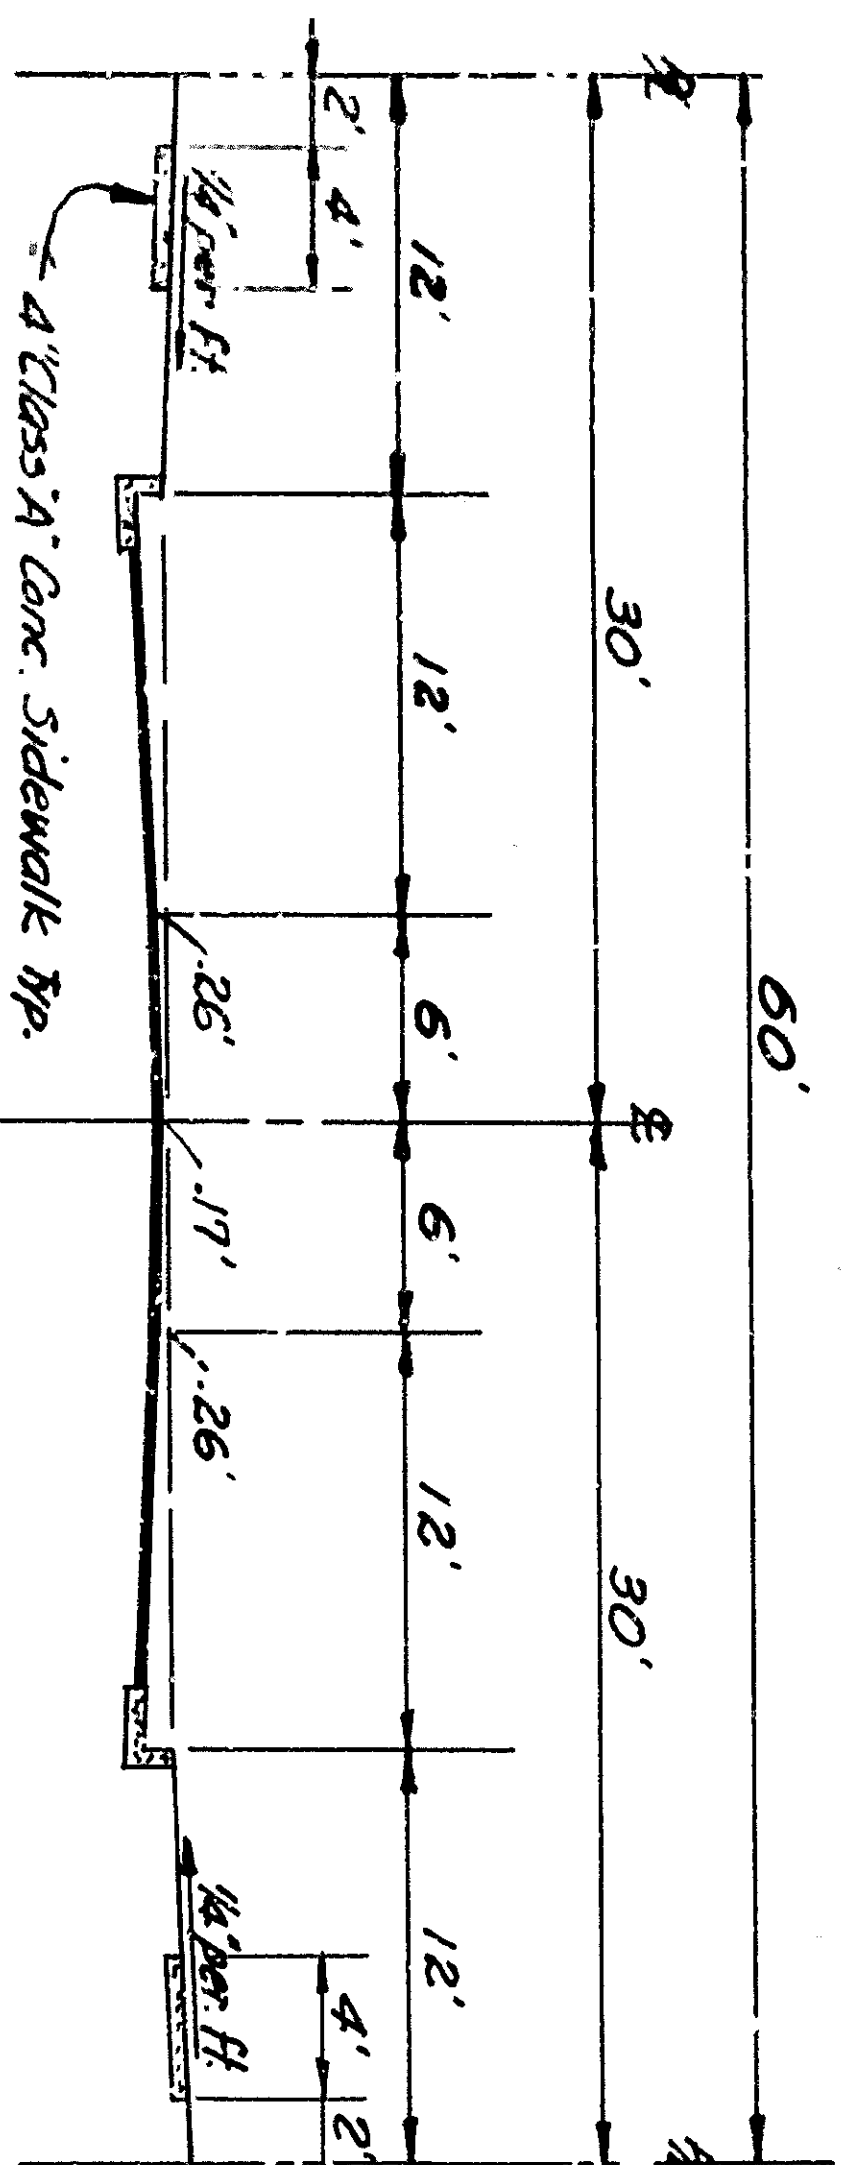

SECTION A-A  
Zone - 1'-1'-5'  
DIMS. 22/11-0

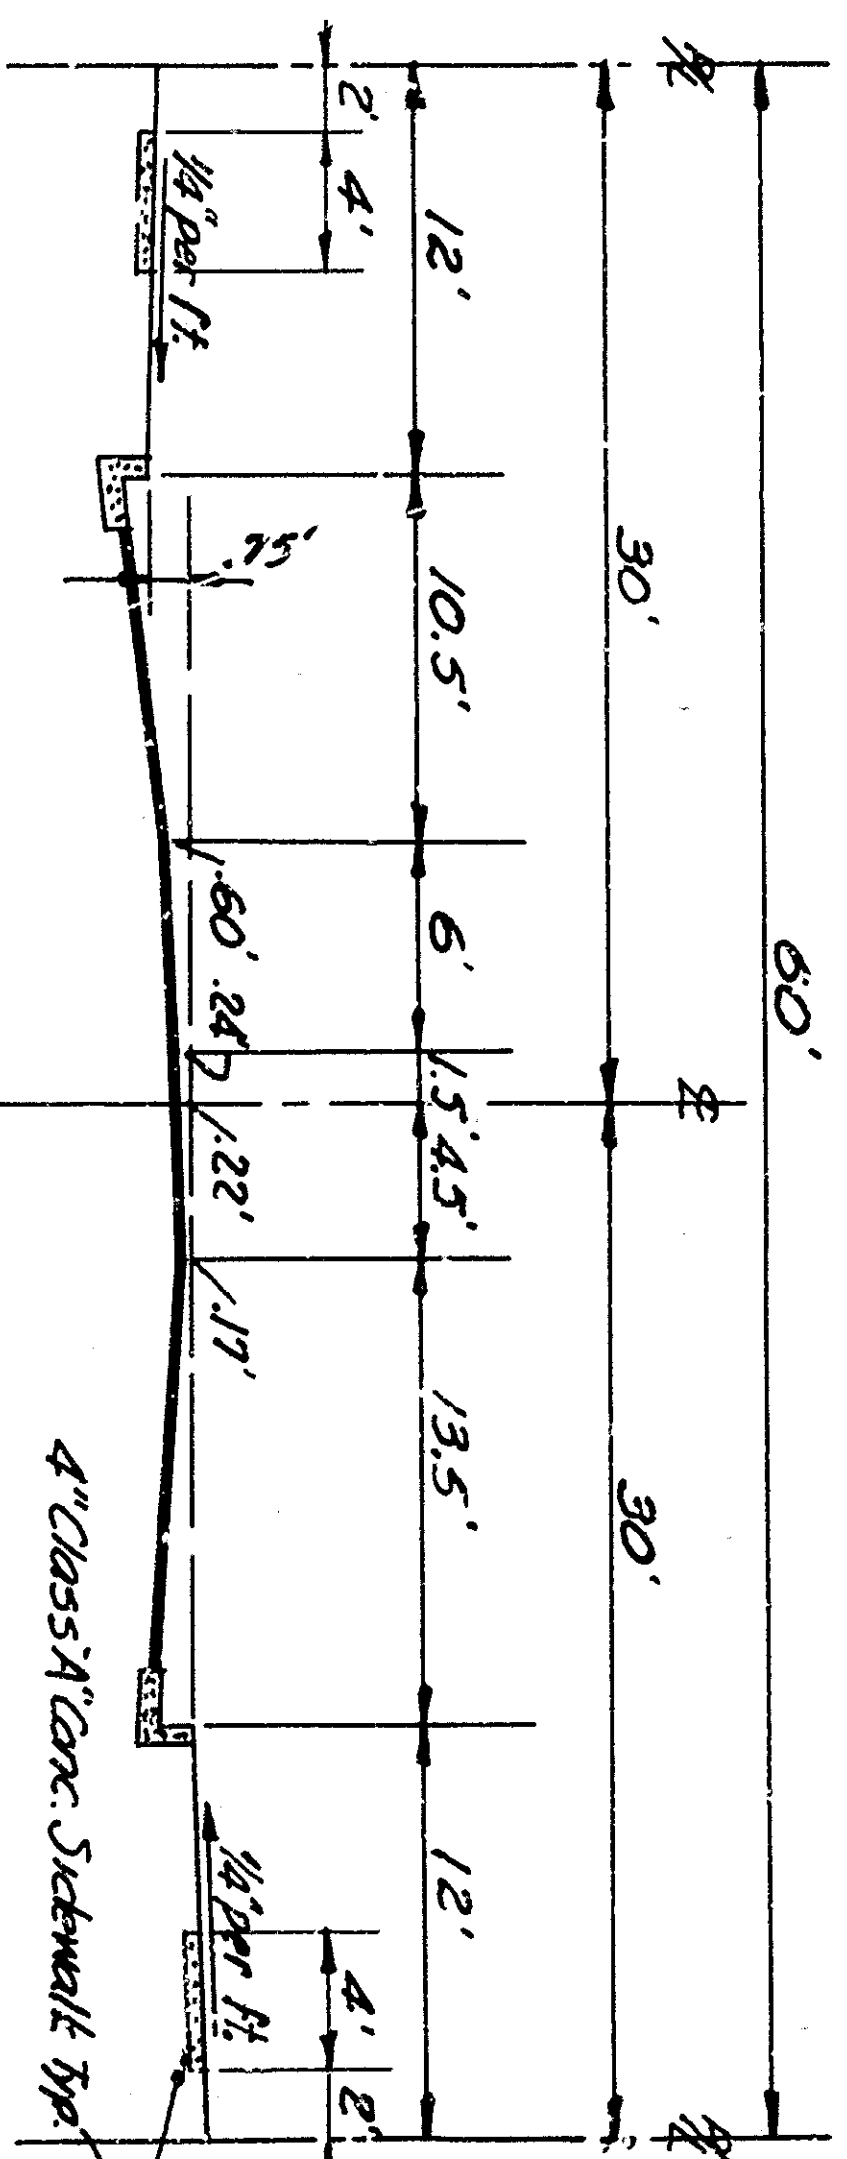


SECTION B-B  
Zone - 1'-1'-5'  
DIMS. 22/11-0

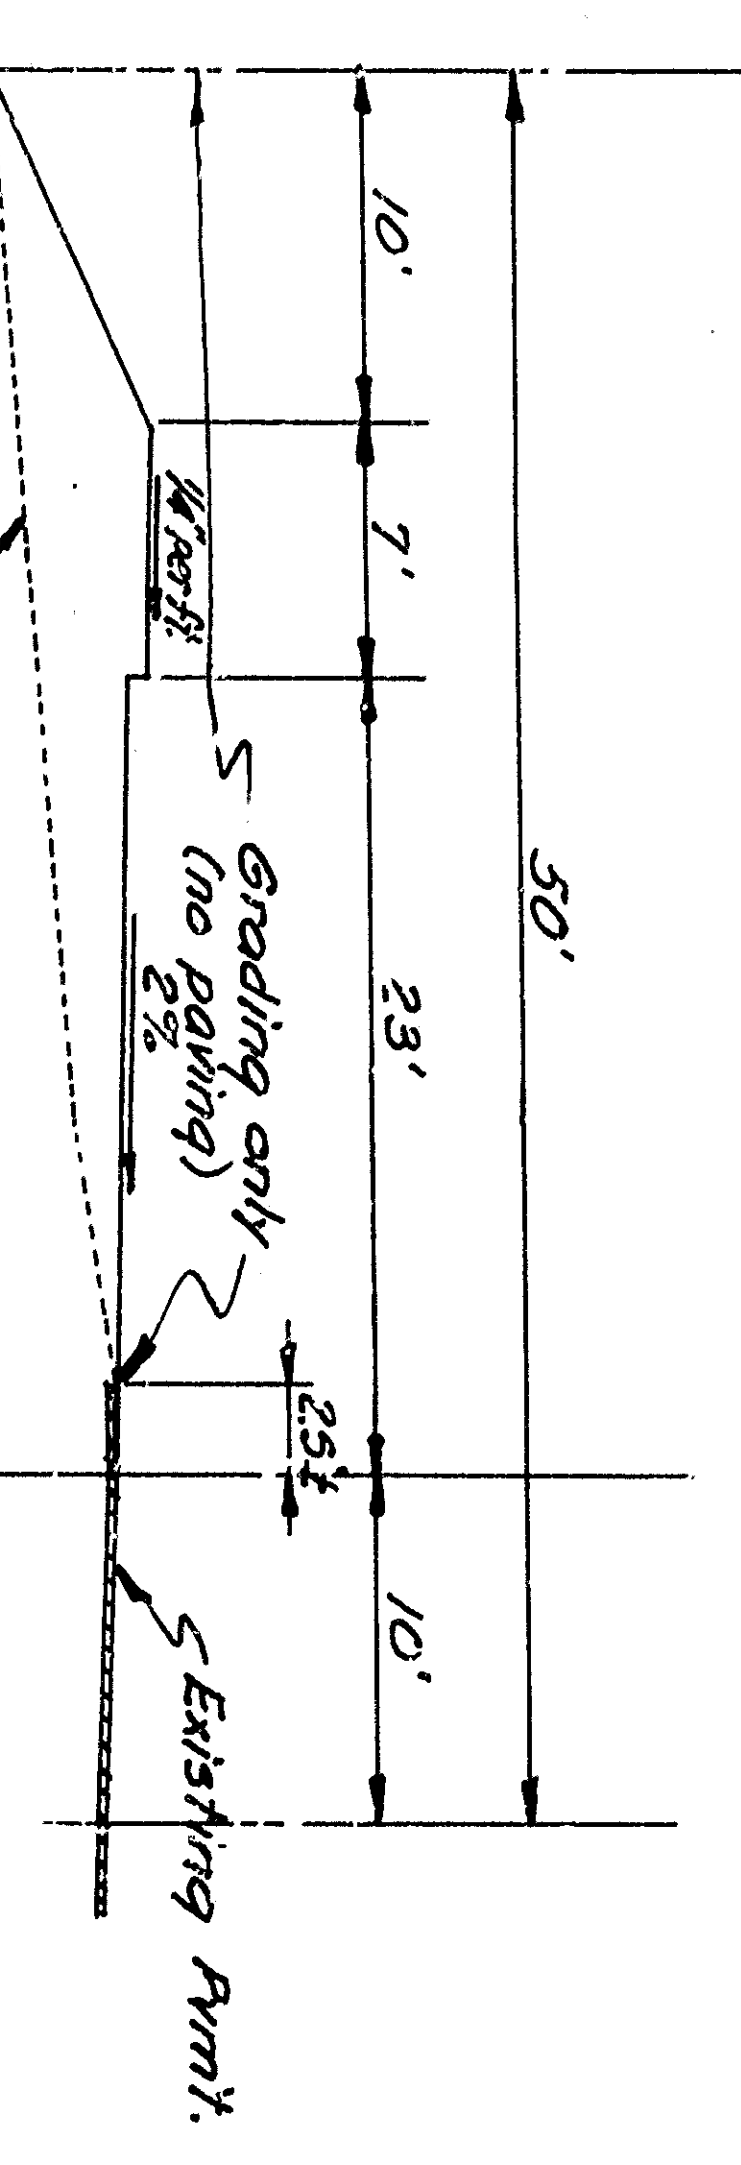


SECTION C-C


TRACT 4230  
SHEET 4 OF 5 SHEETS

 


**SEWER EXTENSION**  
Scale: 1/4" Horiz  
1/4" Vert

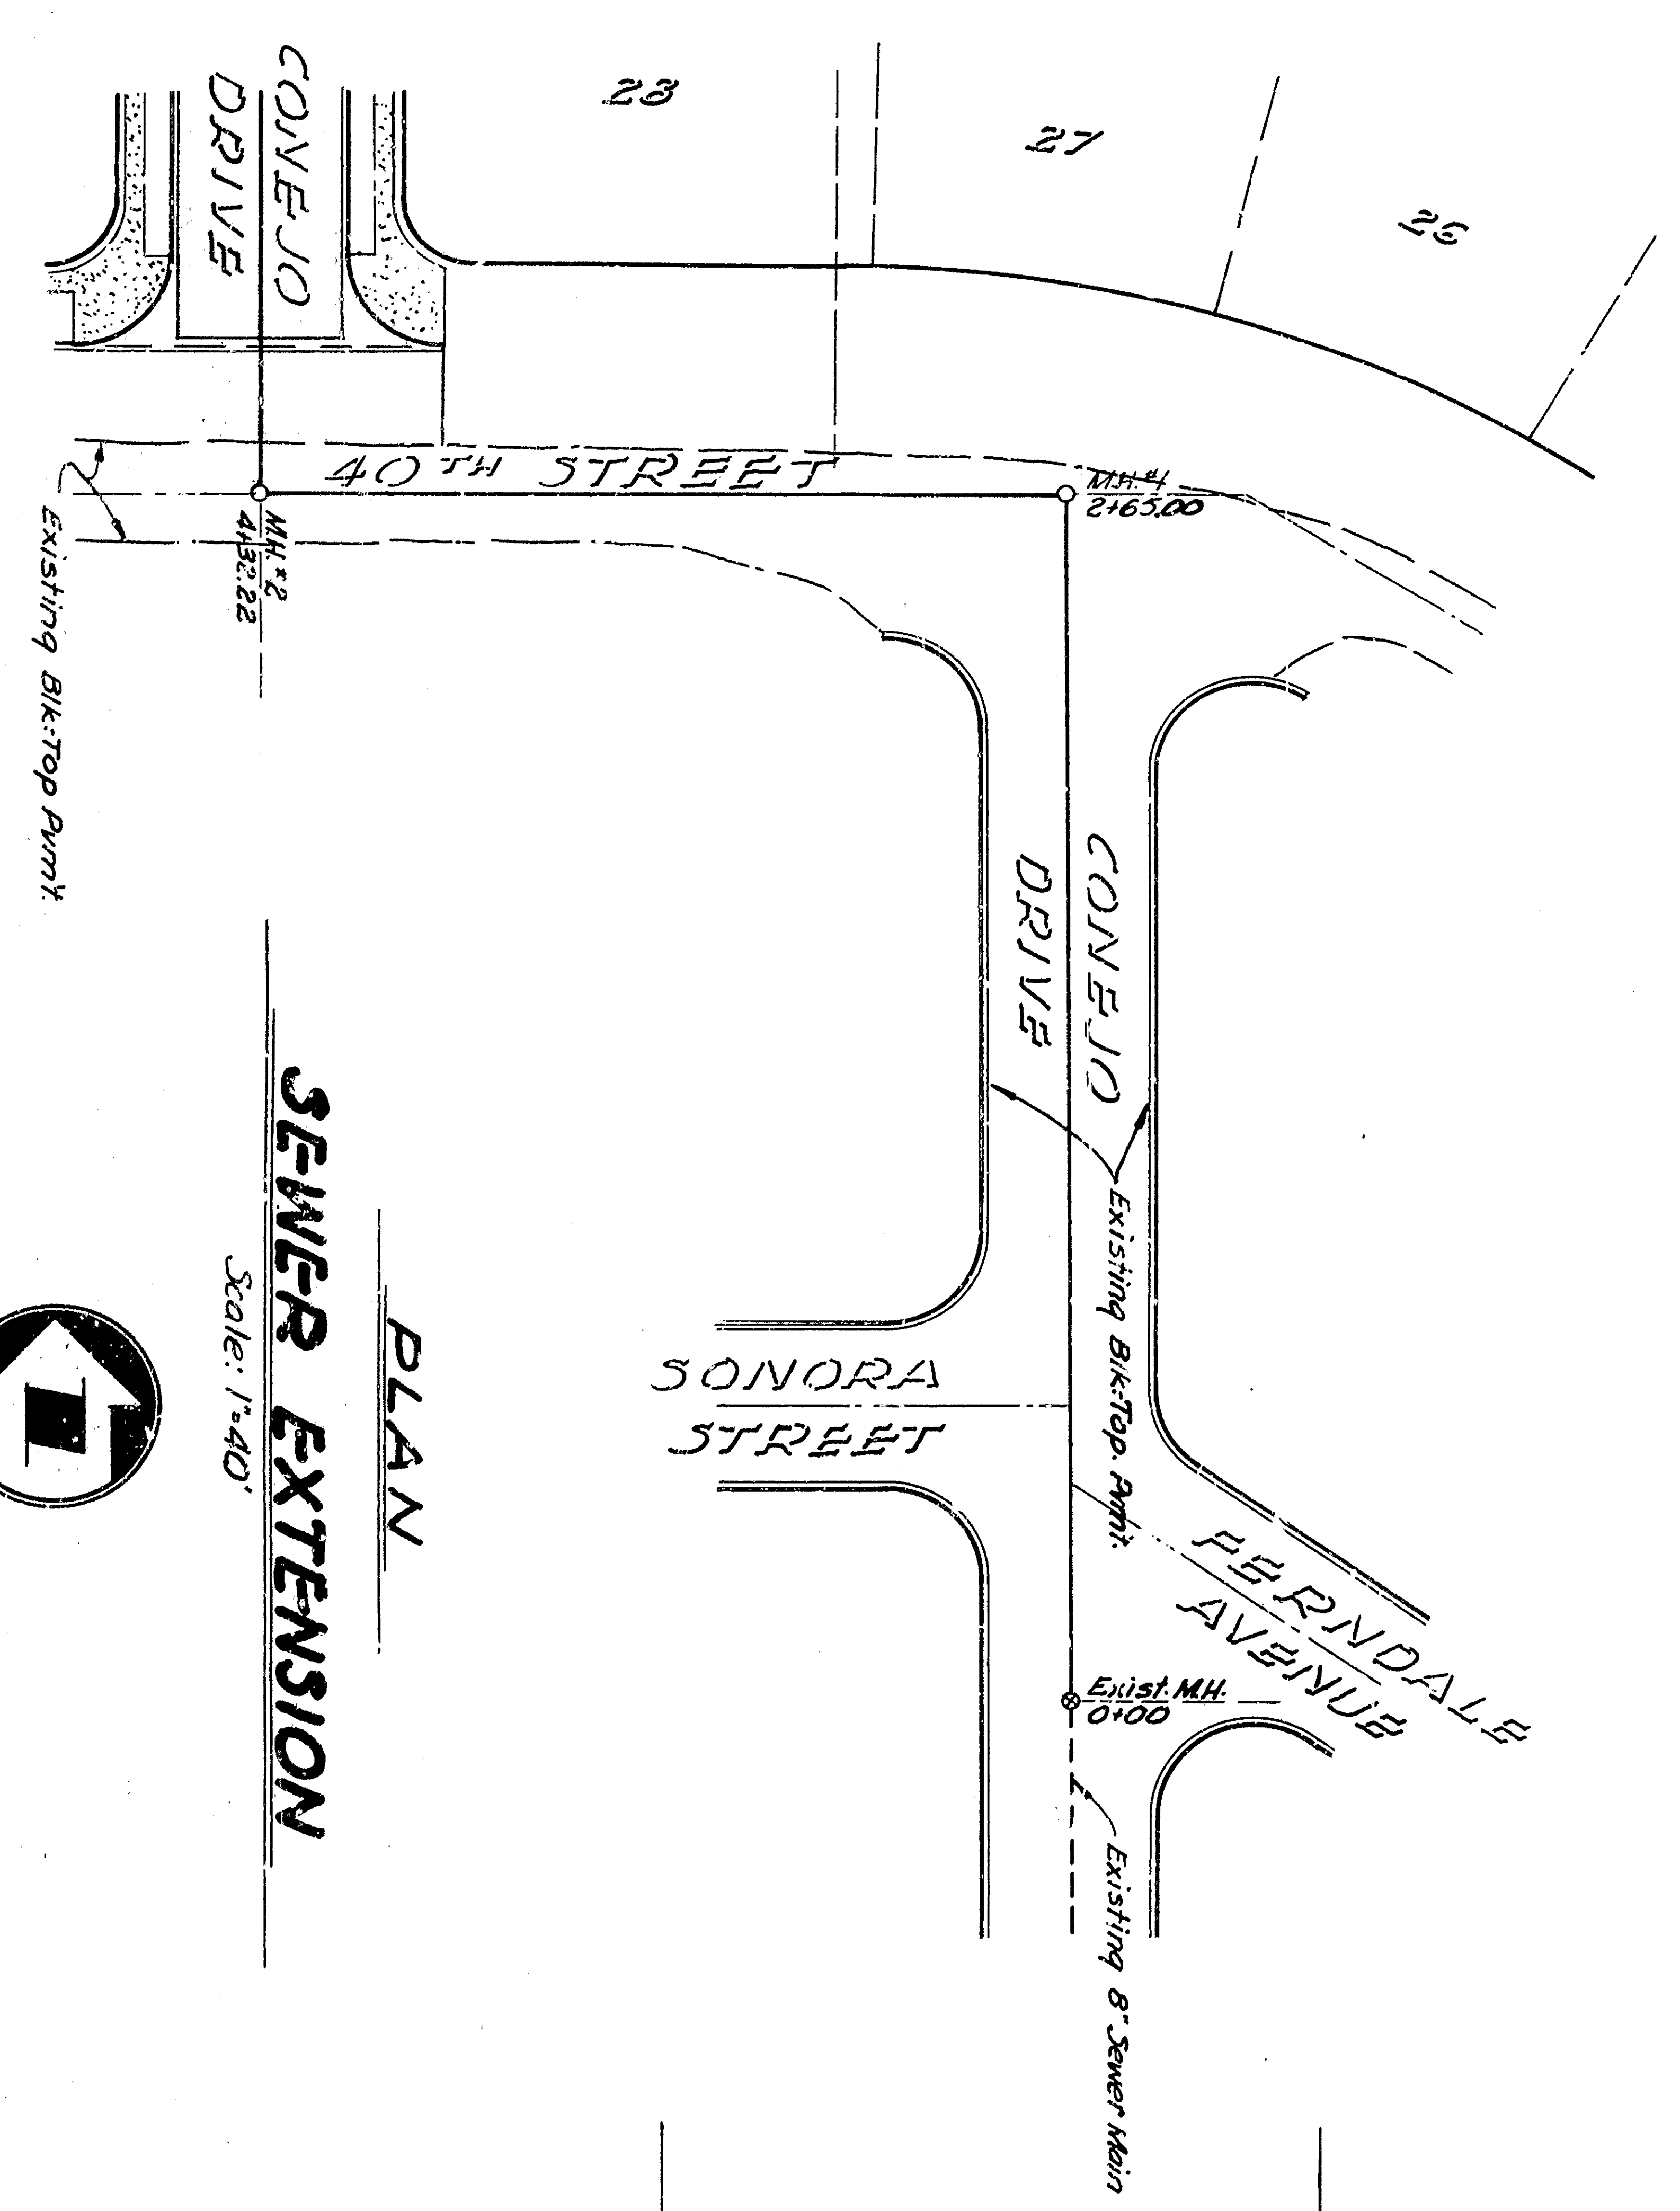


**PLAN**  
**SEWER EXTENSION**  
Scale: 1/4"

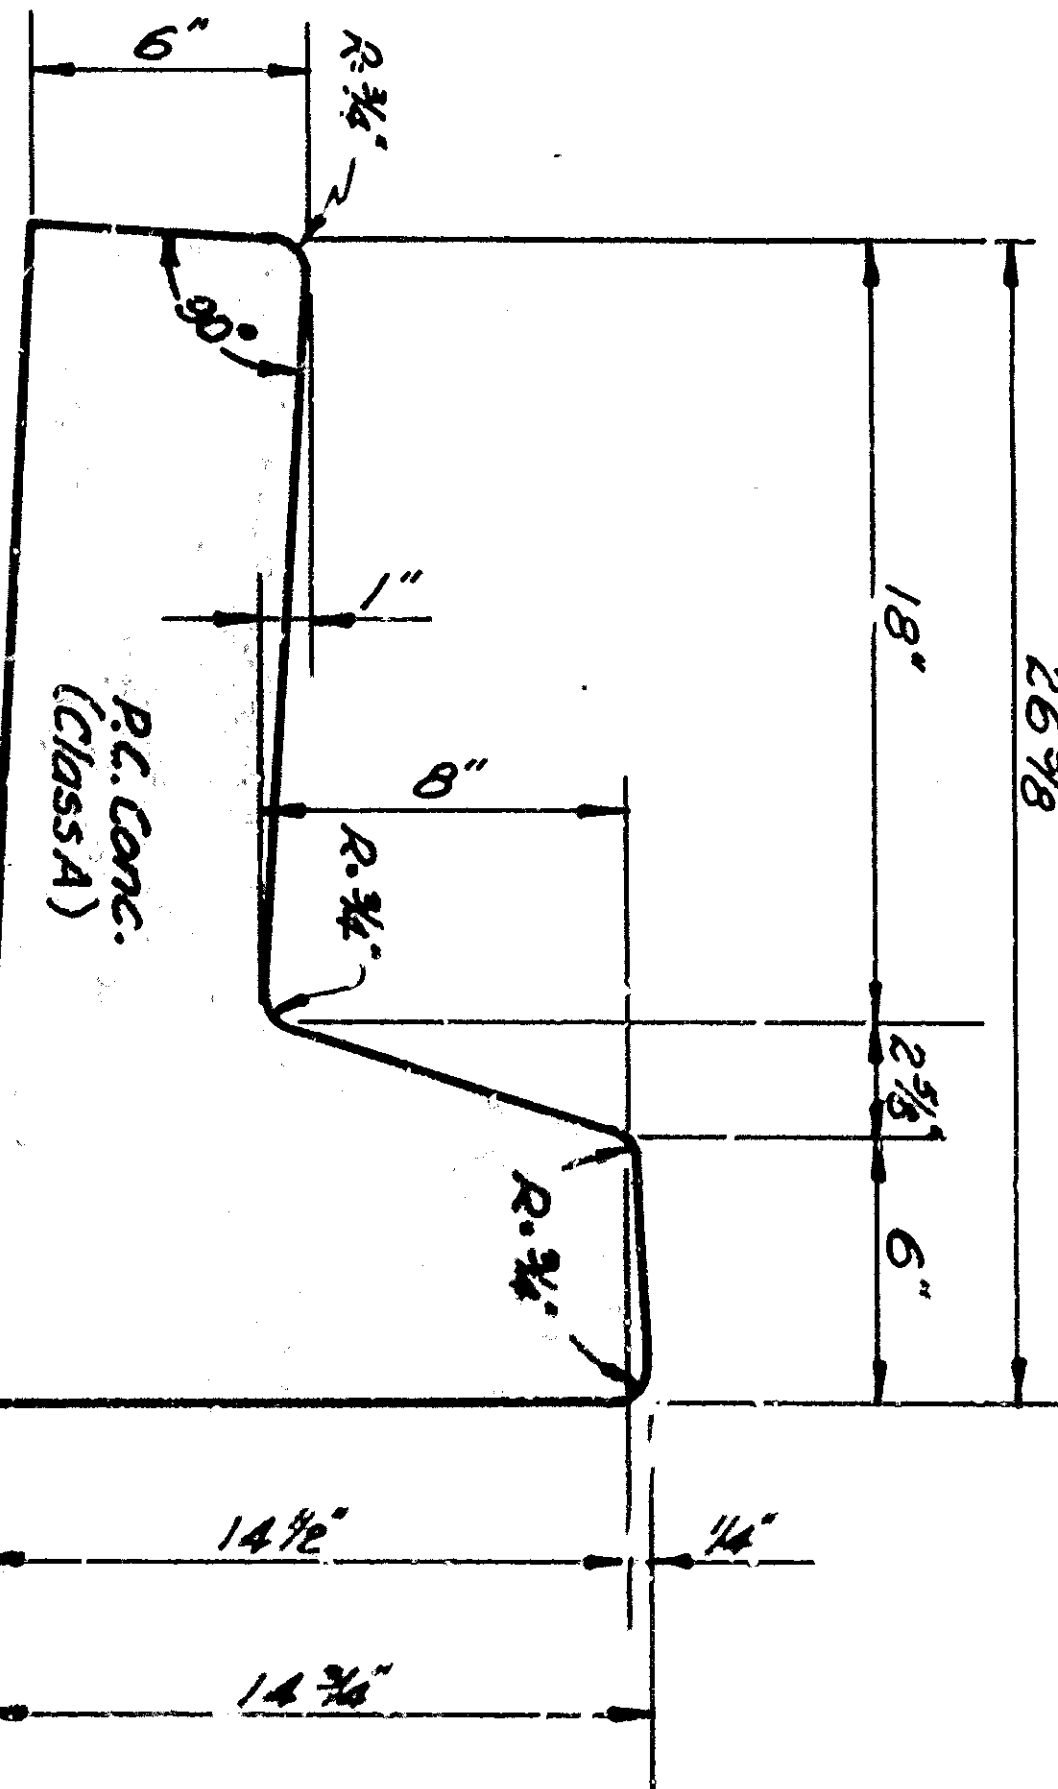


TYPICAL CURB & GUTTER SECTION

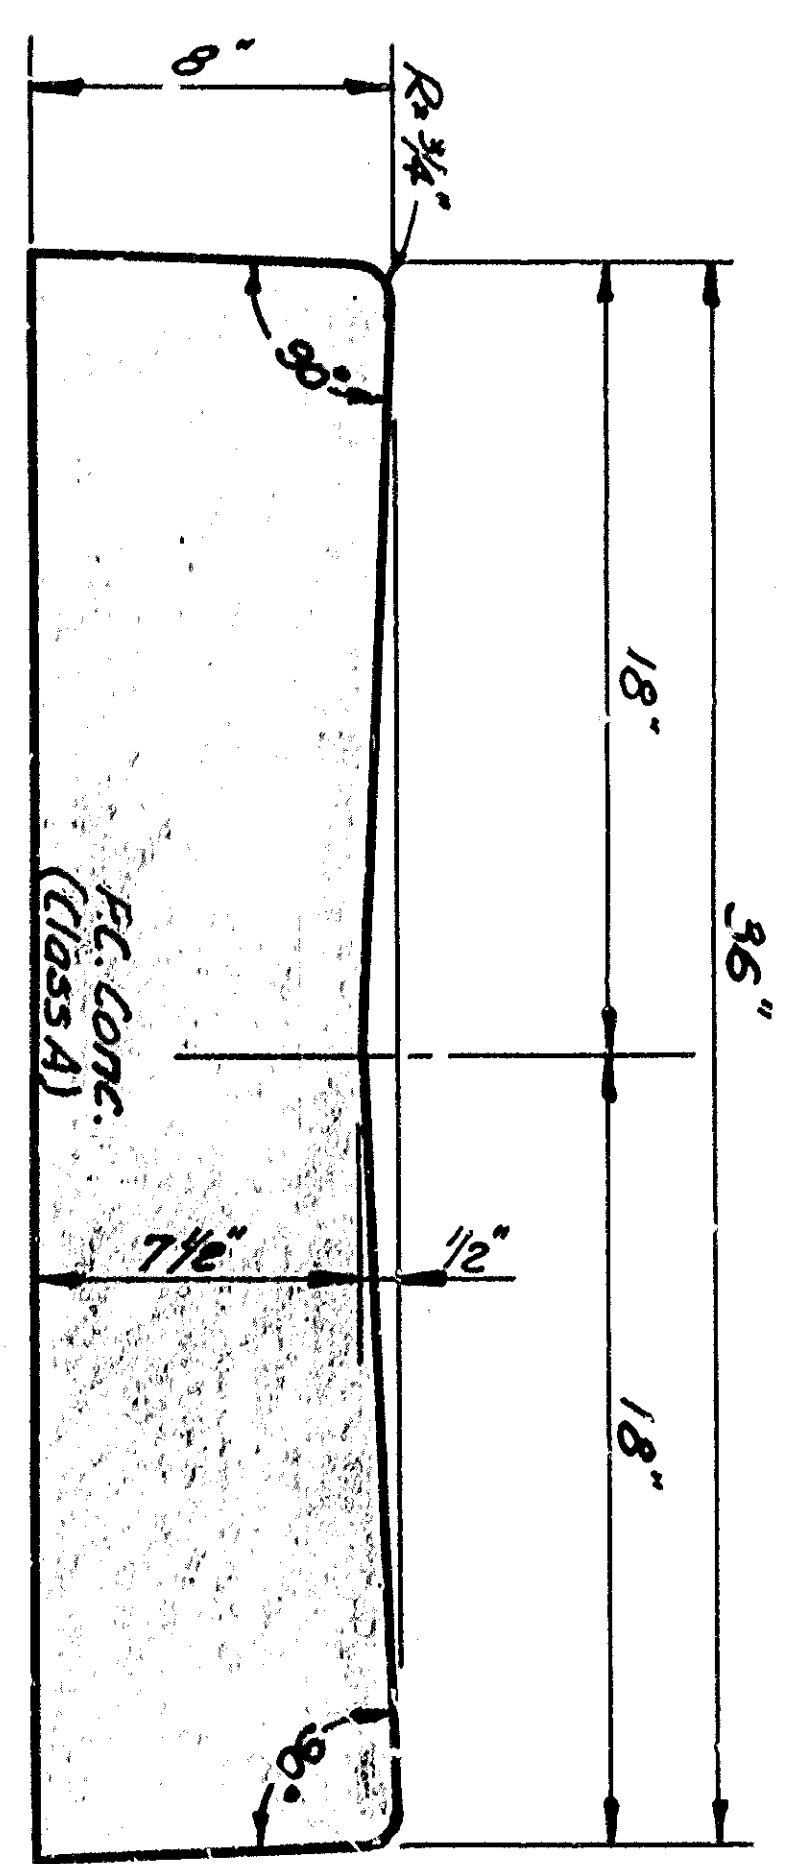


TYPICAL CROSS-GUTTER SECTION

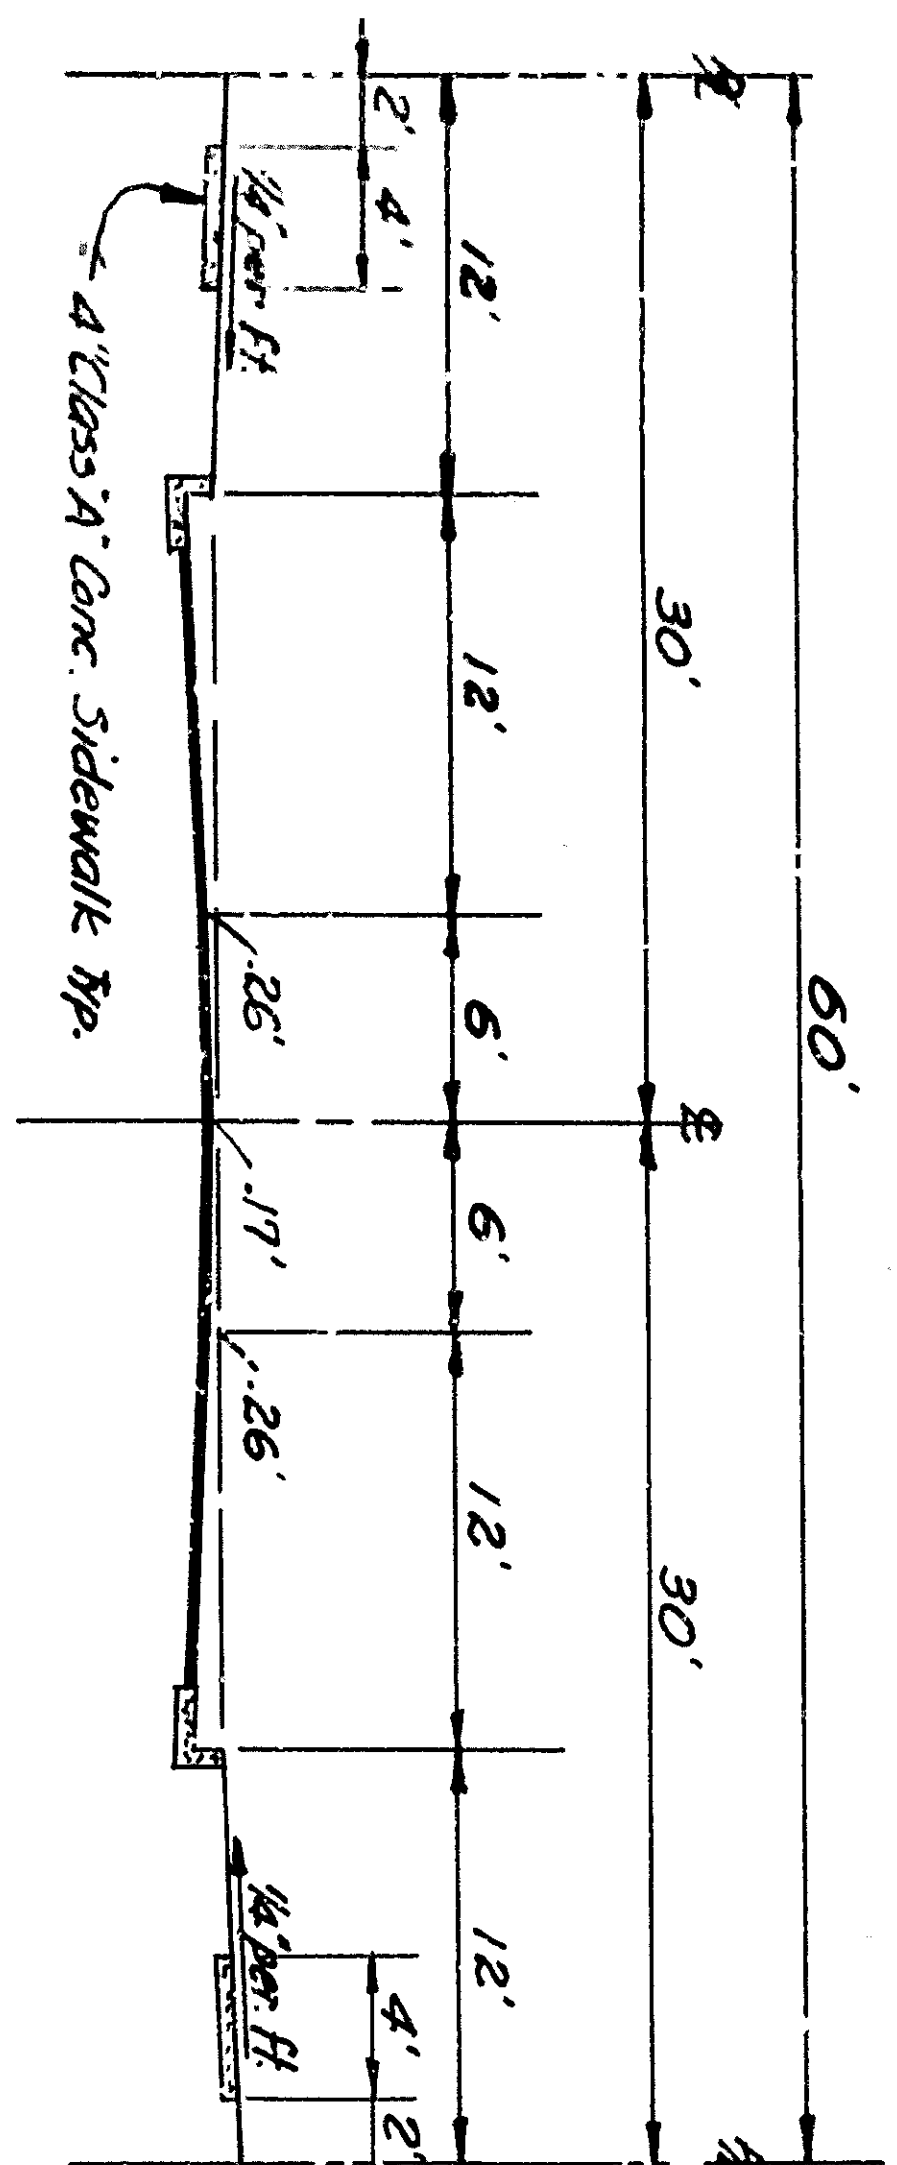

SECTION A-A  
Zone - 4 - 5  
DIMS. 22/11-0

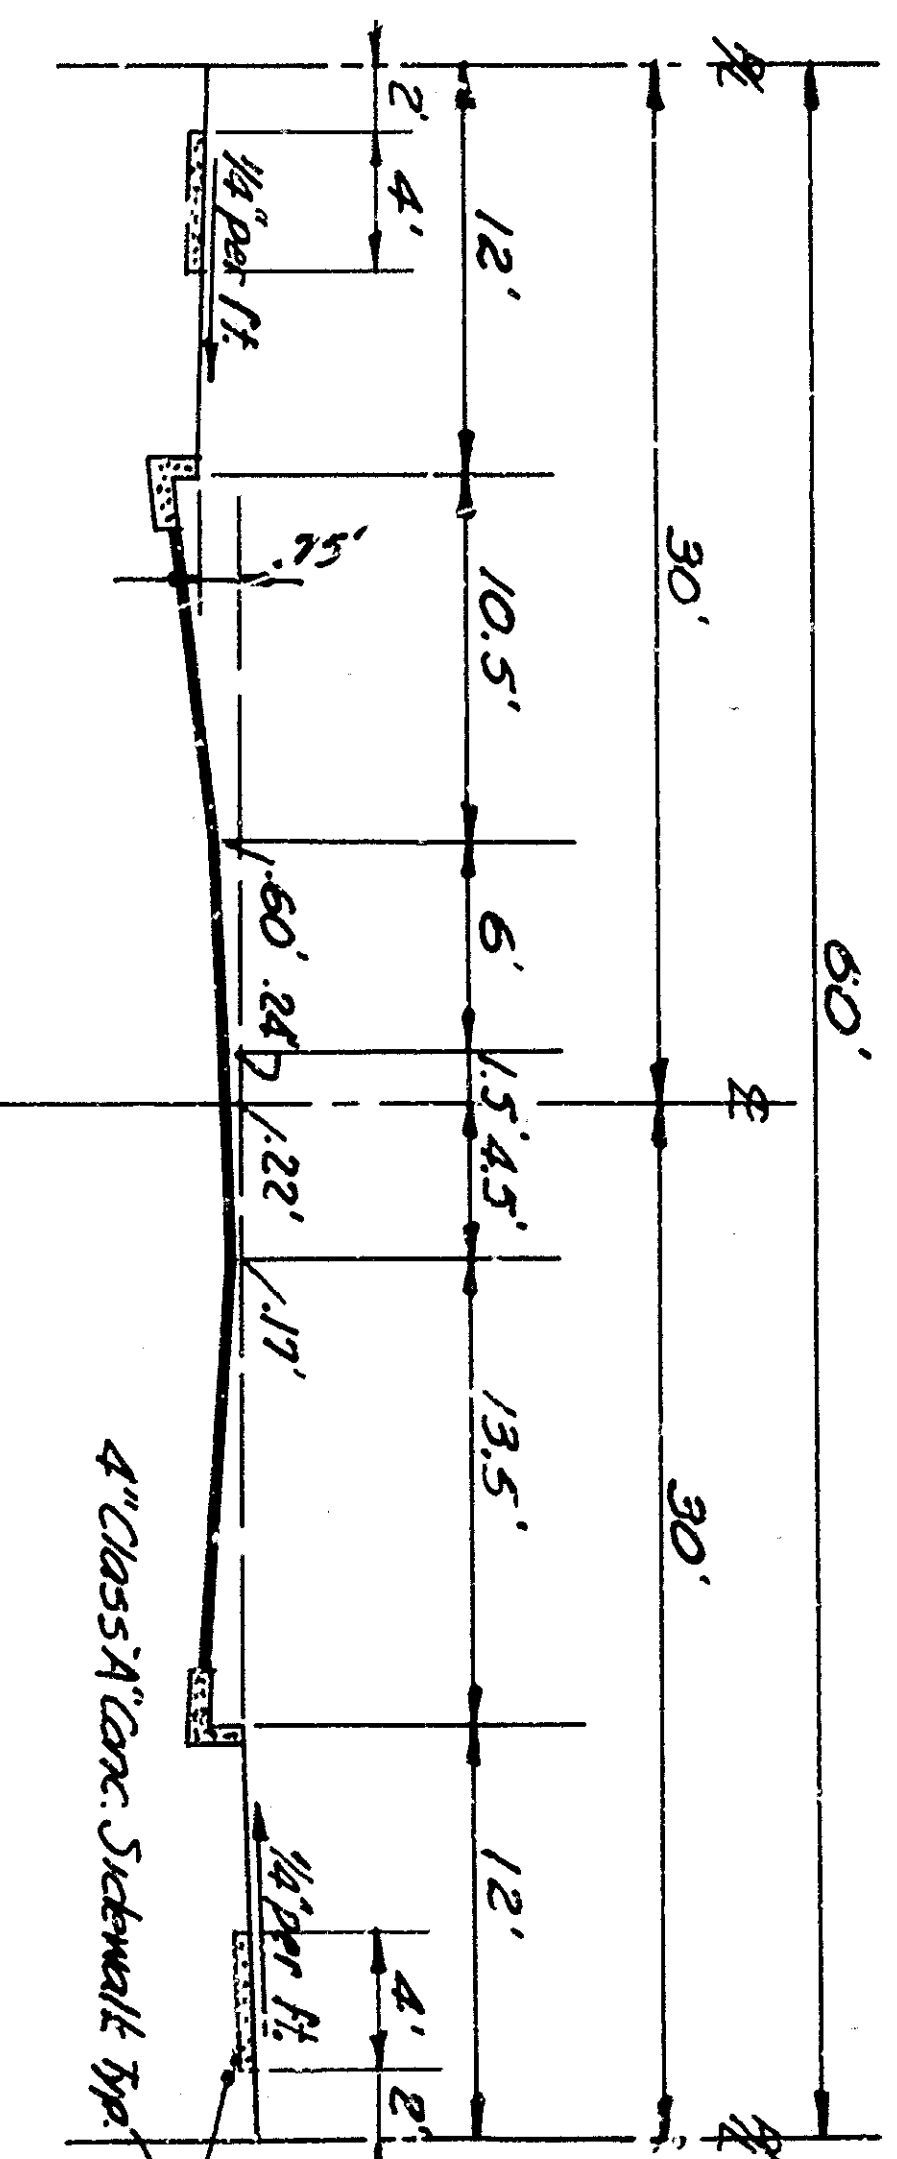


SECTION B-B  
Zone - 4 - 5  
DIMS. 22/11-0

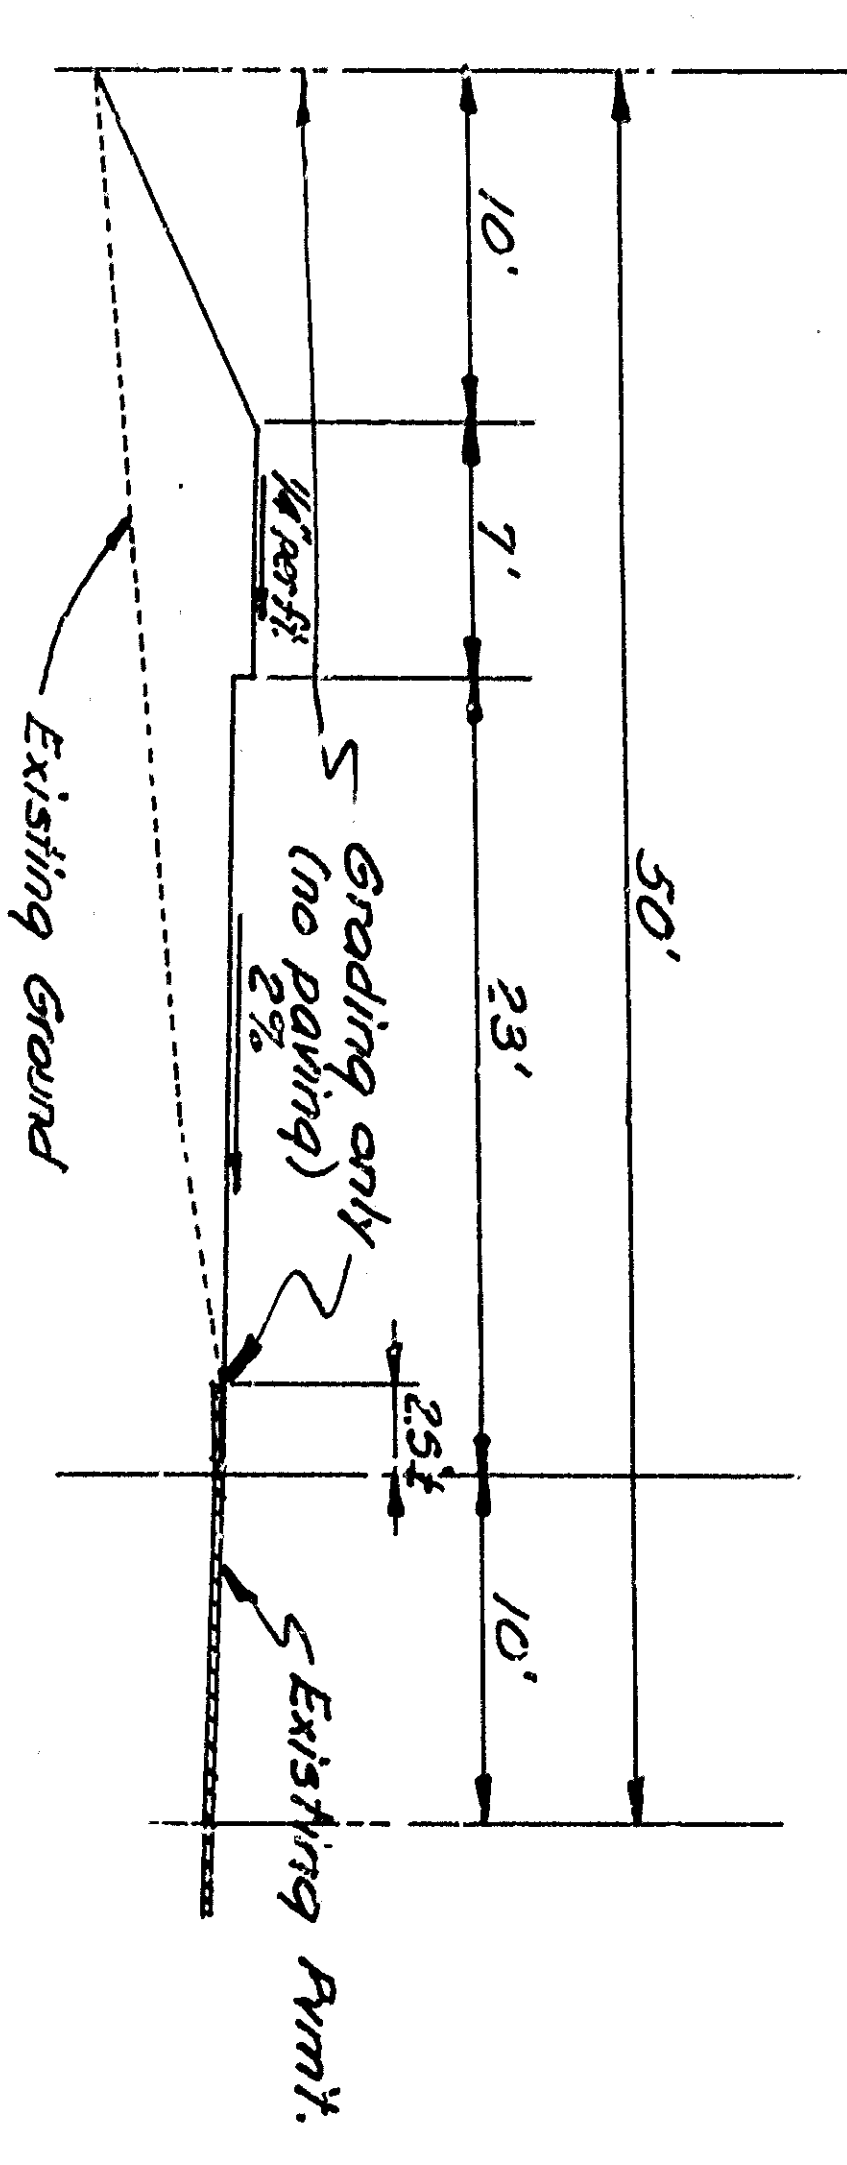


SECTION C-C


TRACT 4230  
SHEET 4 OF 5 SHEETS

 


**SEWER EXTENSION**  
Scale: 1/4" Horiz.  
1/4" Vert.

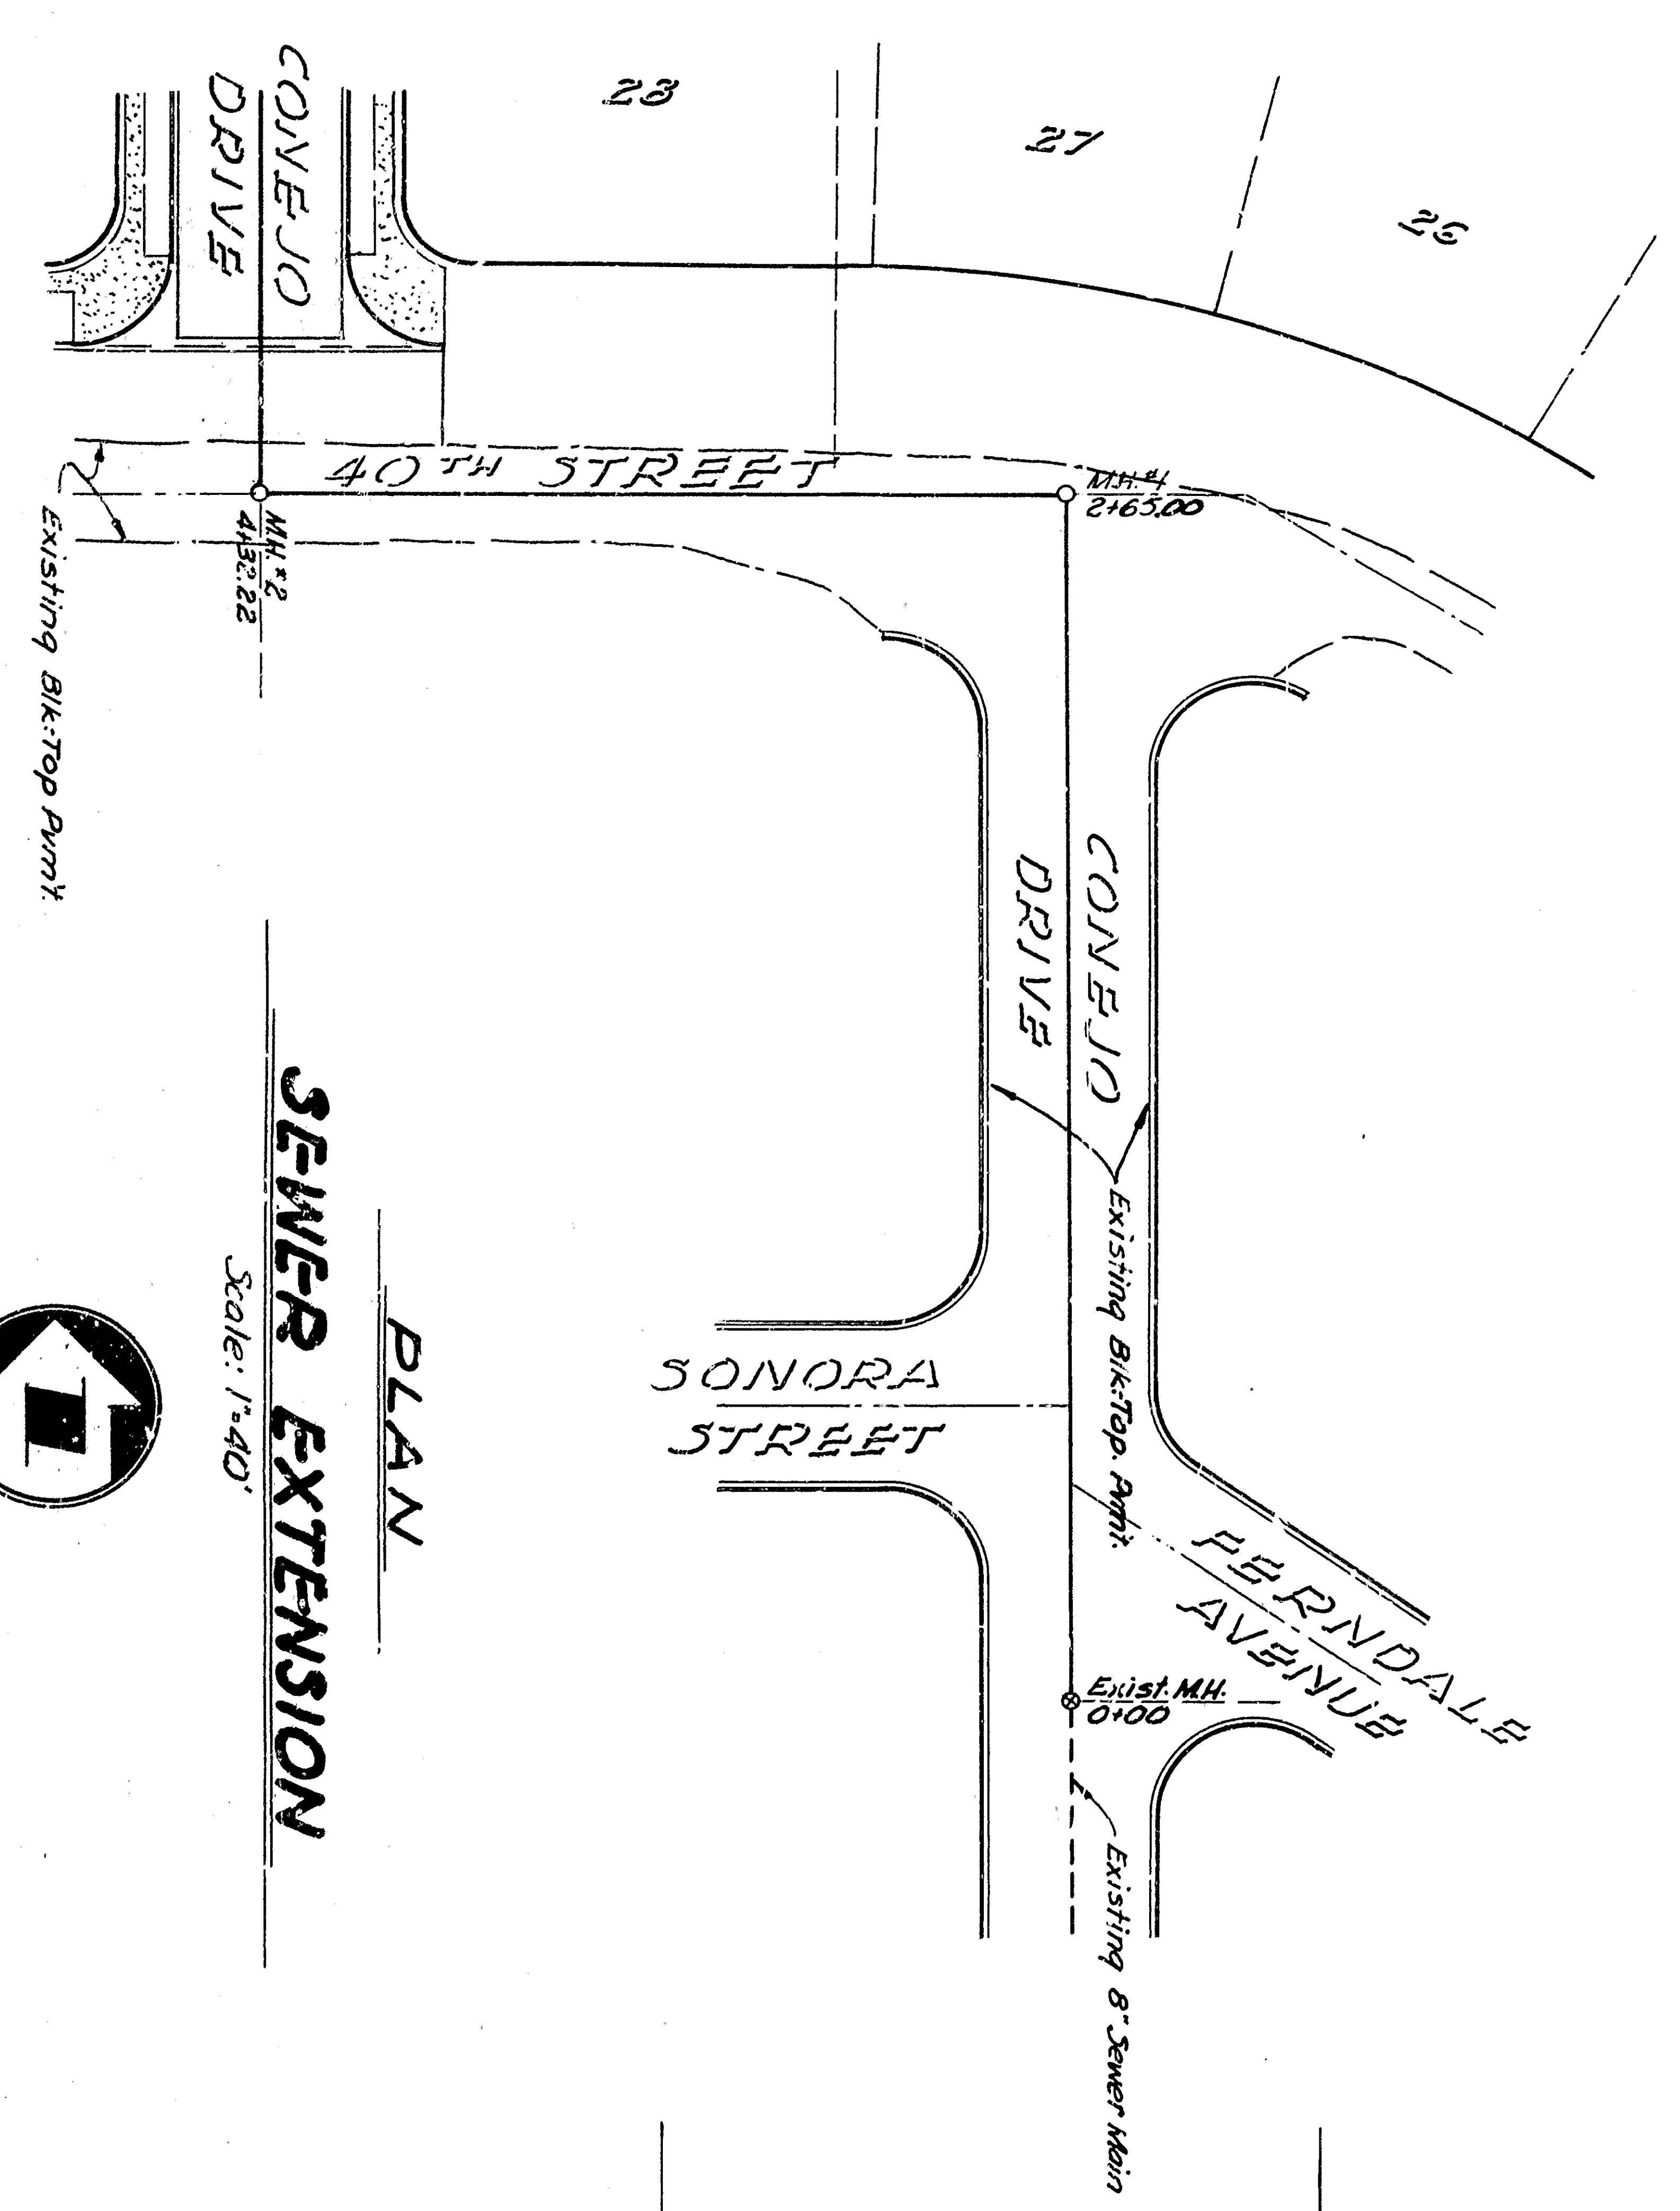


**PLAN**  
**SEWER EXTENSION**  
Scale: 1/4"

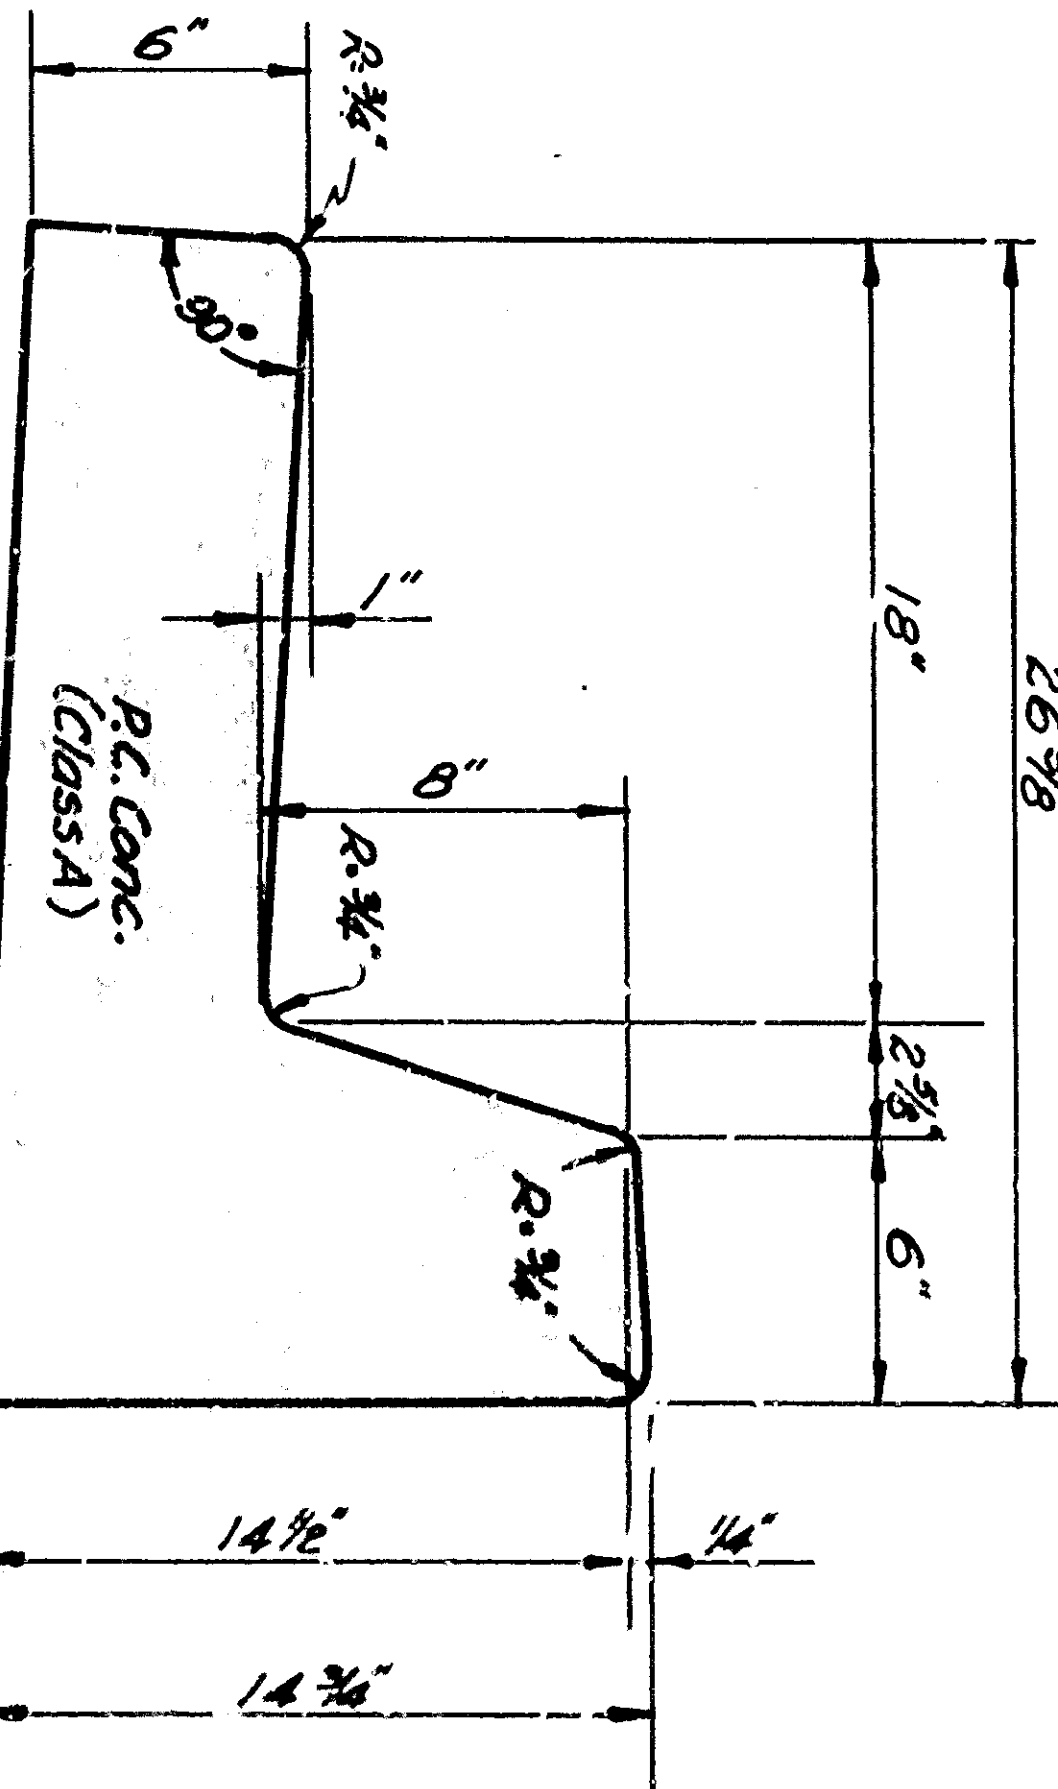


TYPICAL CURB & GUTTER SECTION

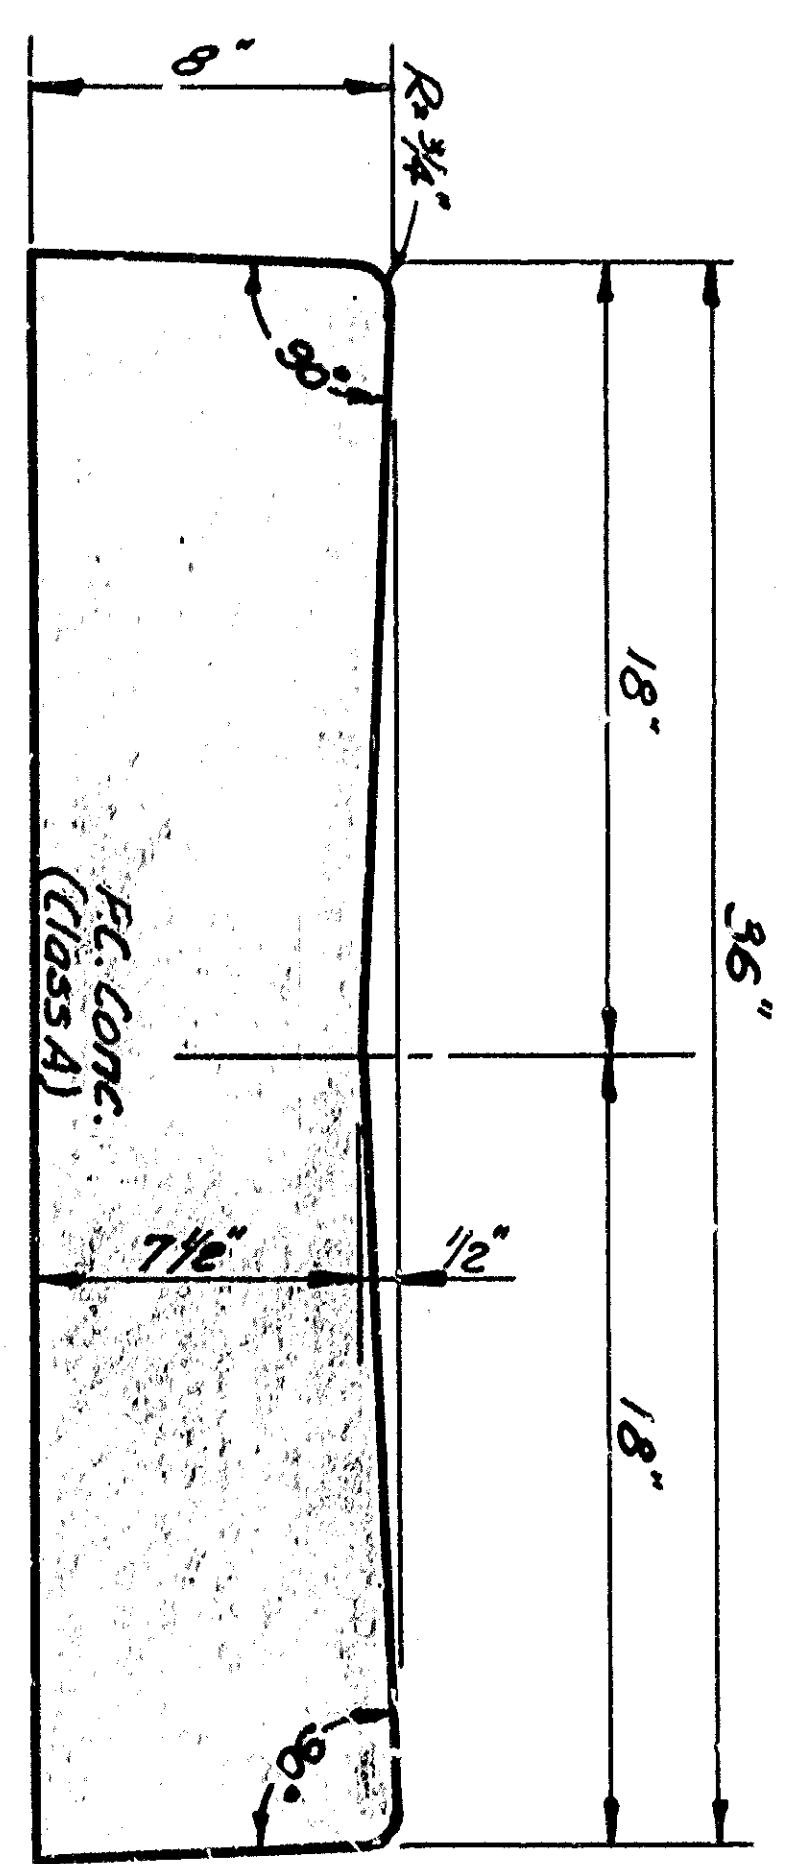


TYPICAL CROSS-GUTTER SECTION

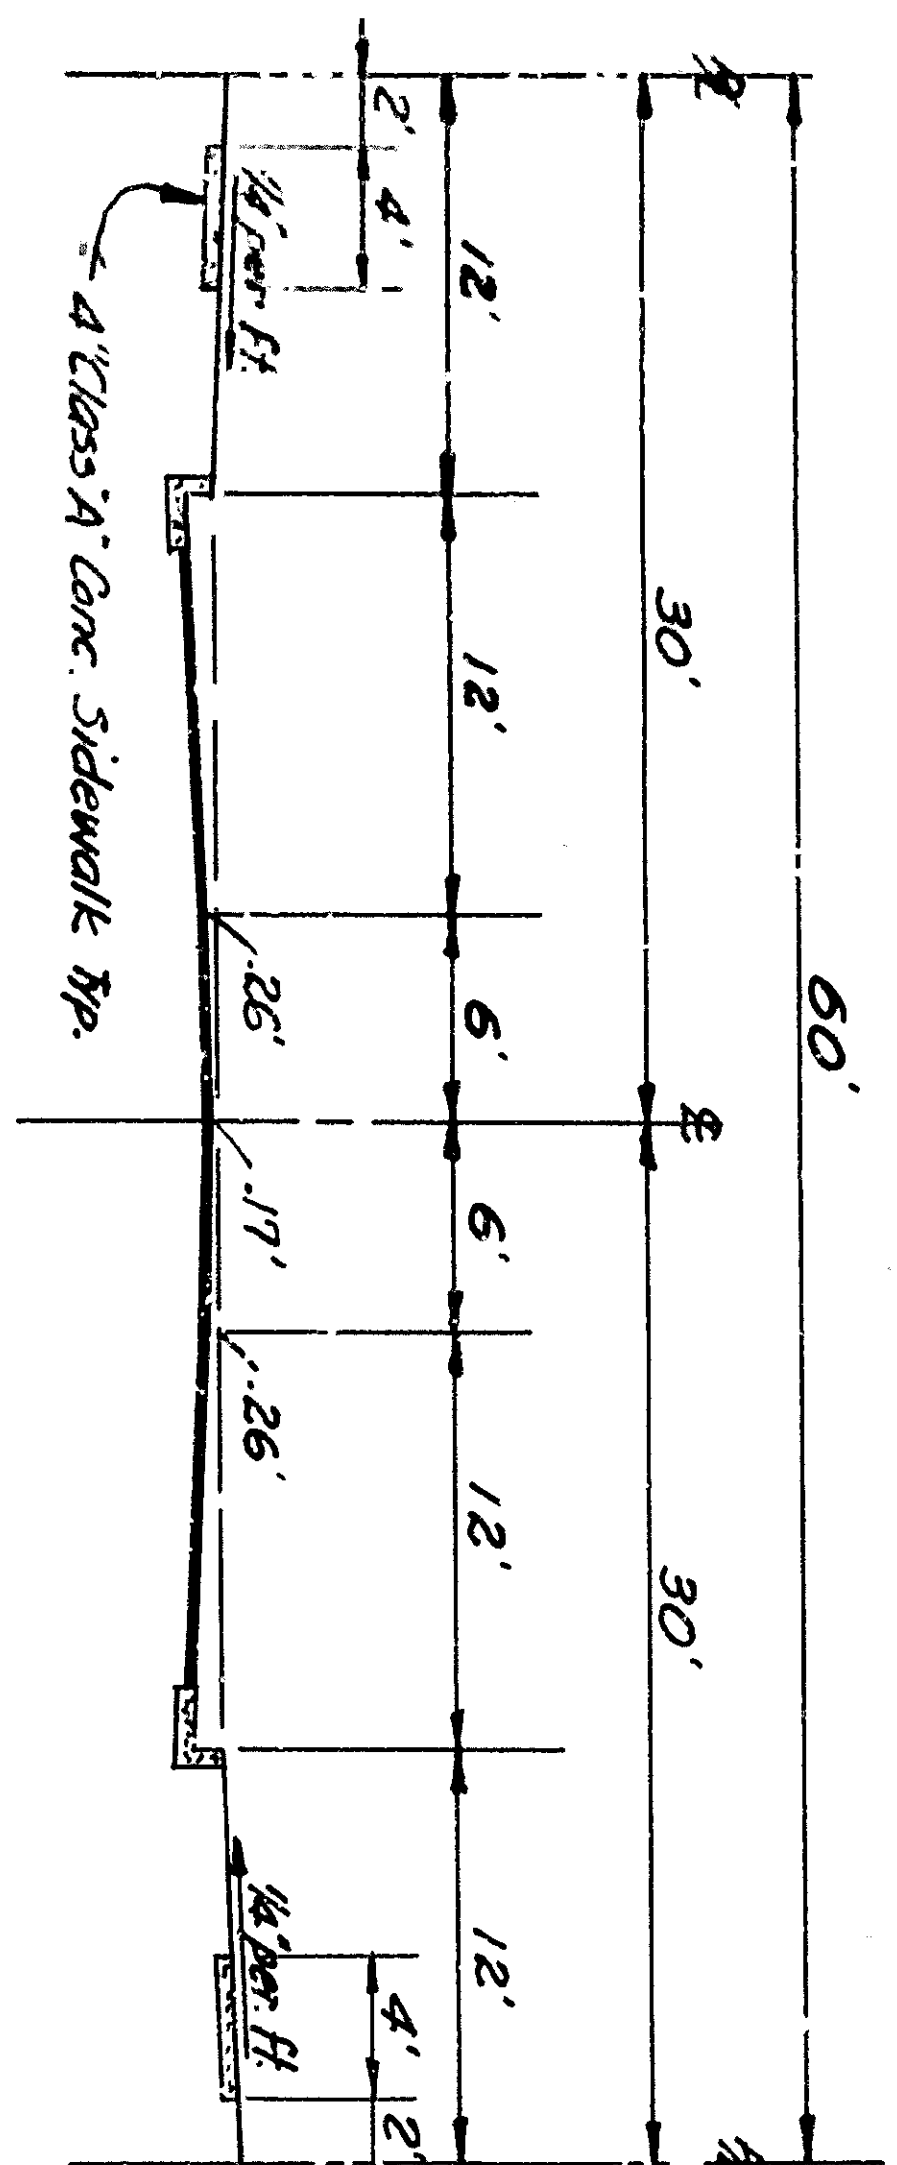

SECTION A-A  
Zone - 4 - 5  
DIMS. 22/11-0

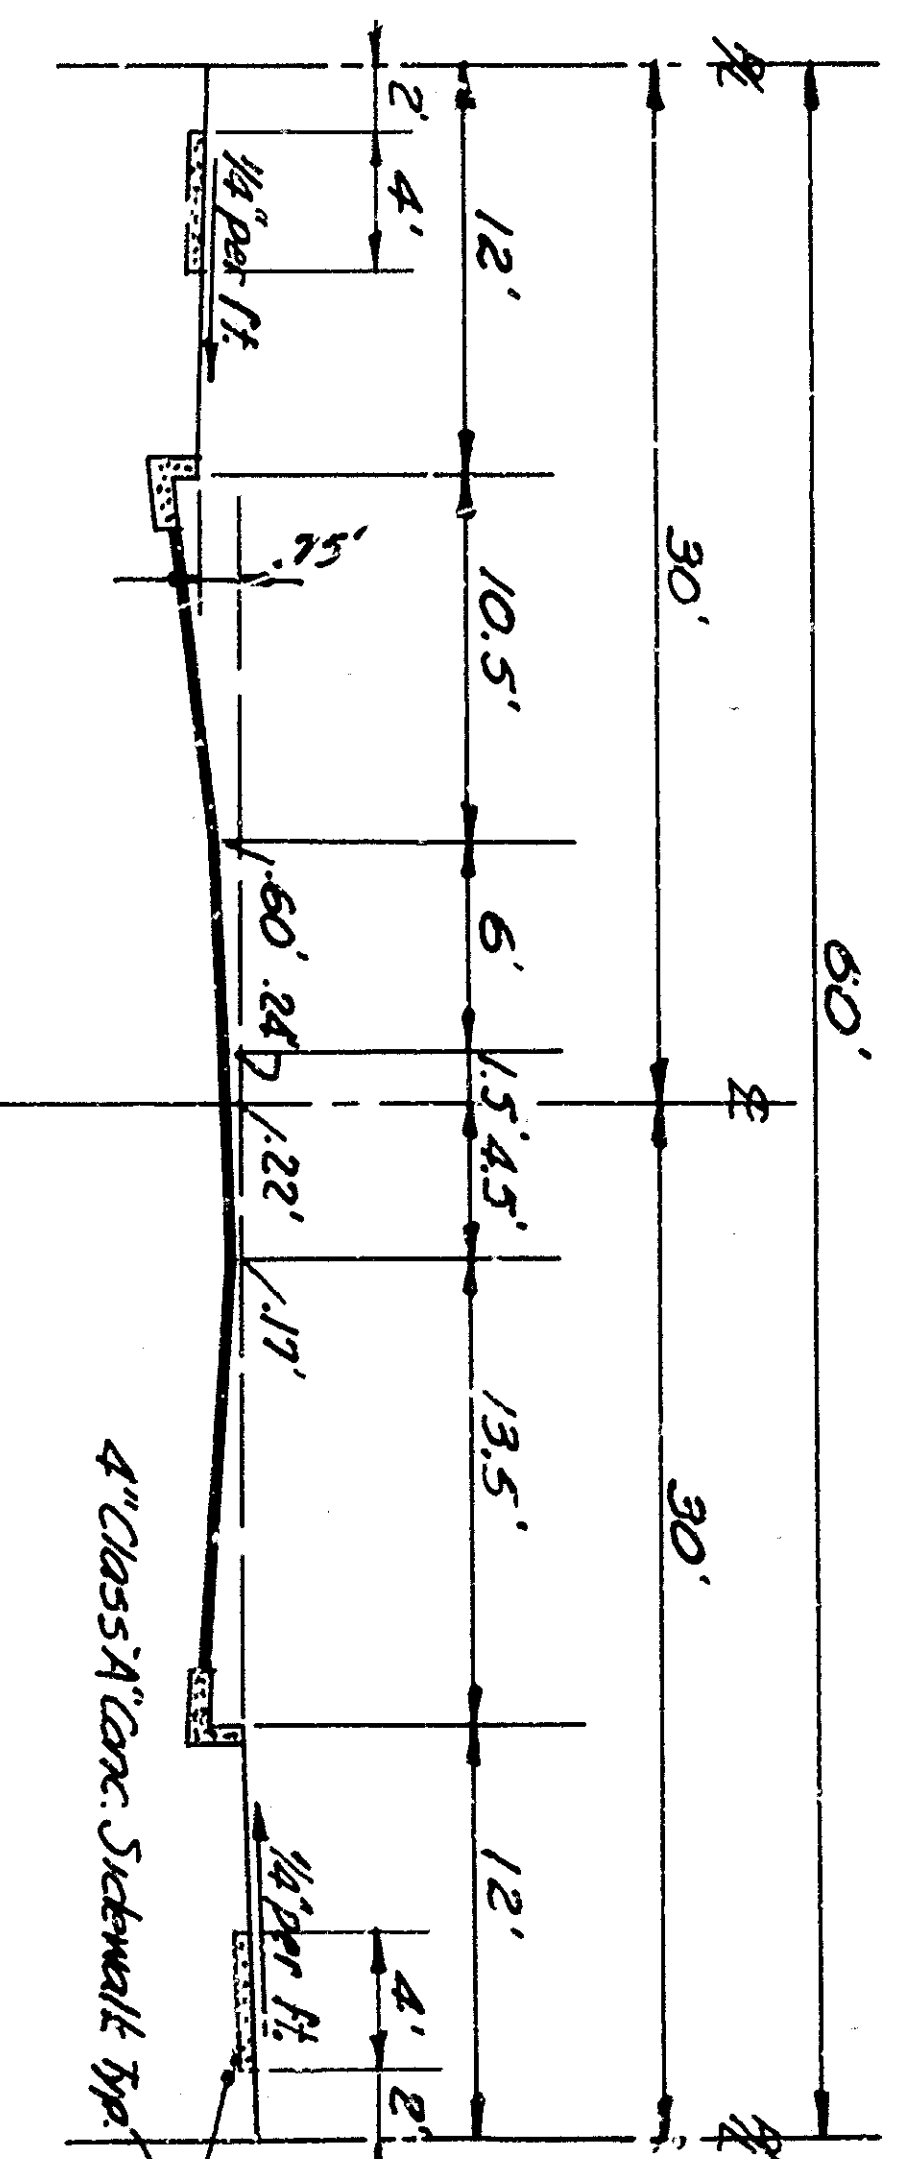

SECTION B-B  
Zone - 4 - 5  
DIMS. 22/11-0

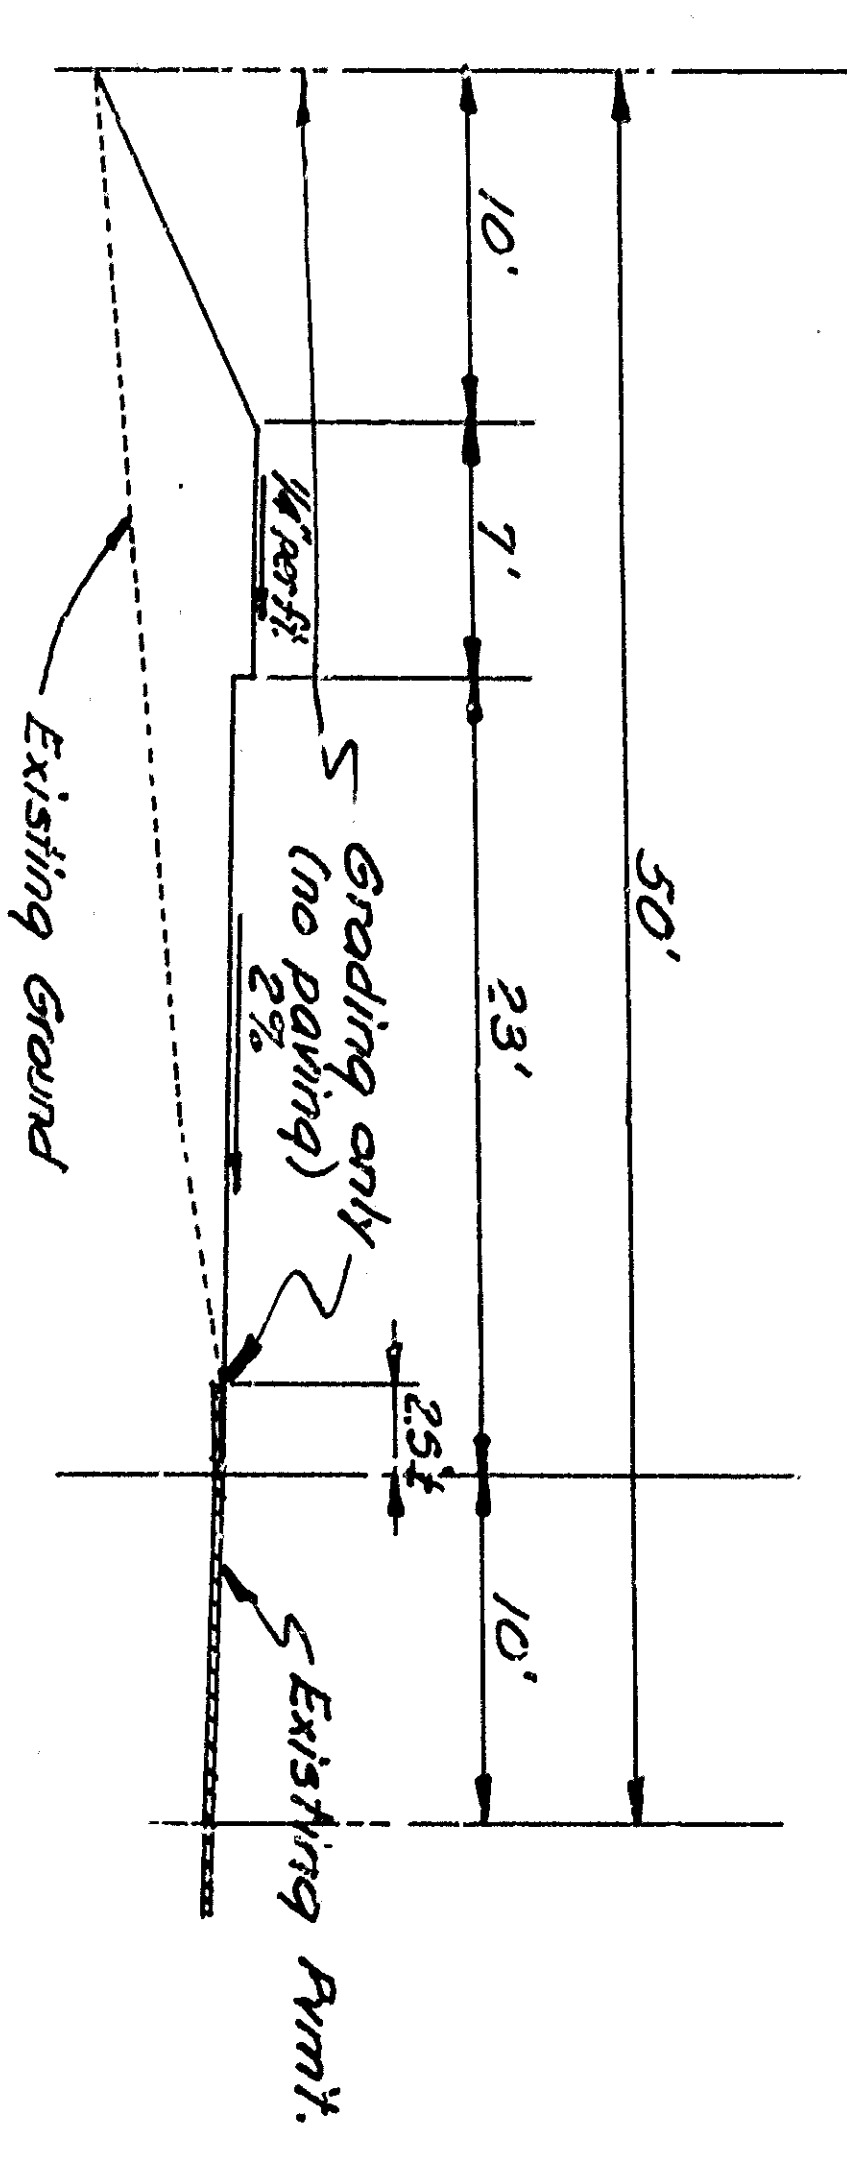

SECTION C-C

TRACT 4230  
SHEET 4 OF 5 SHEETS