
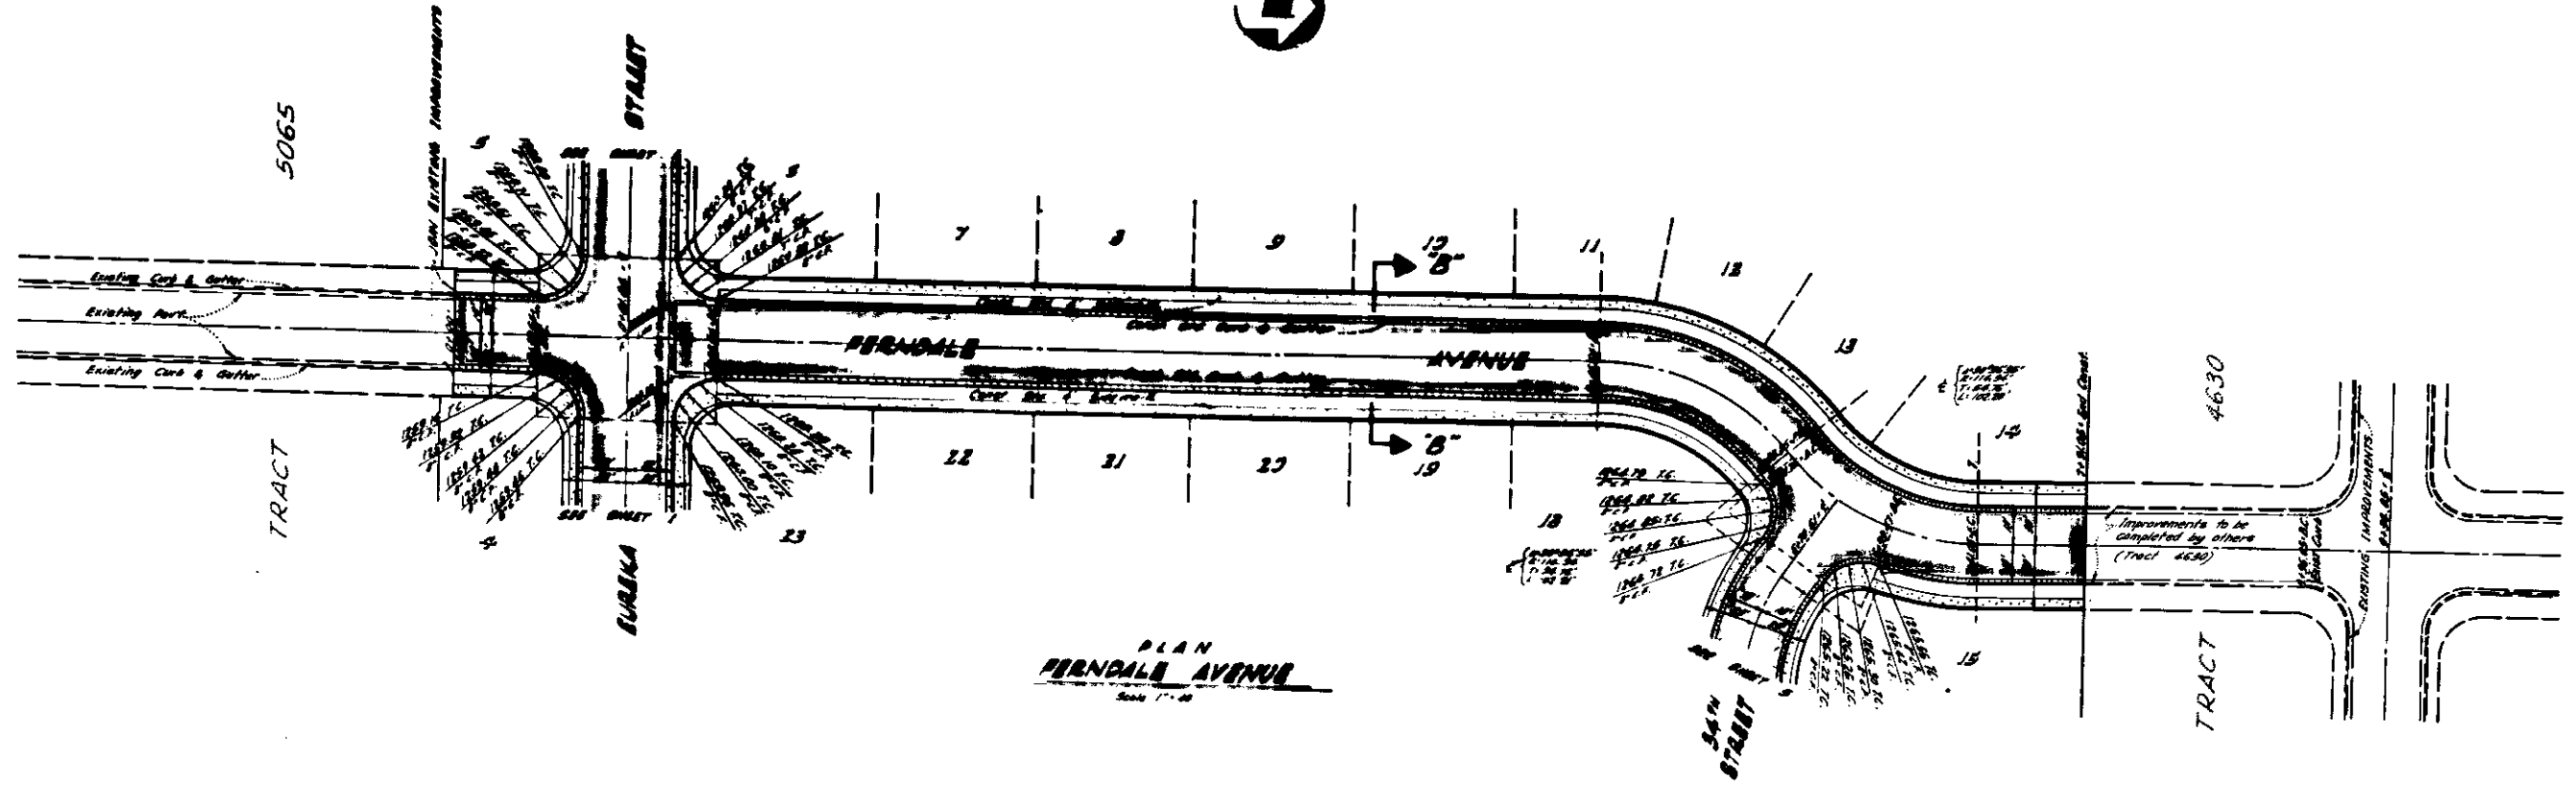


1905 - LEFT

1905 - 2

1905 - RIGHT


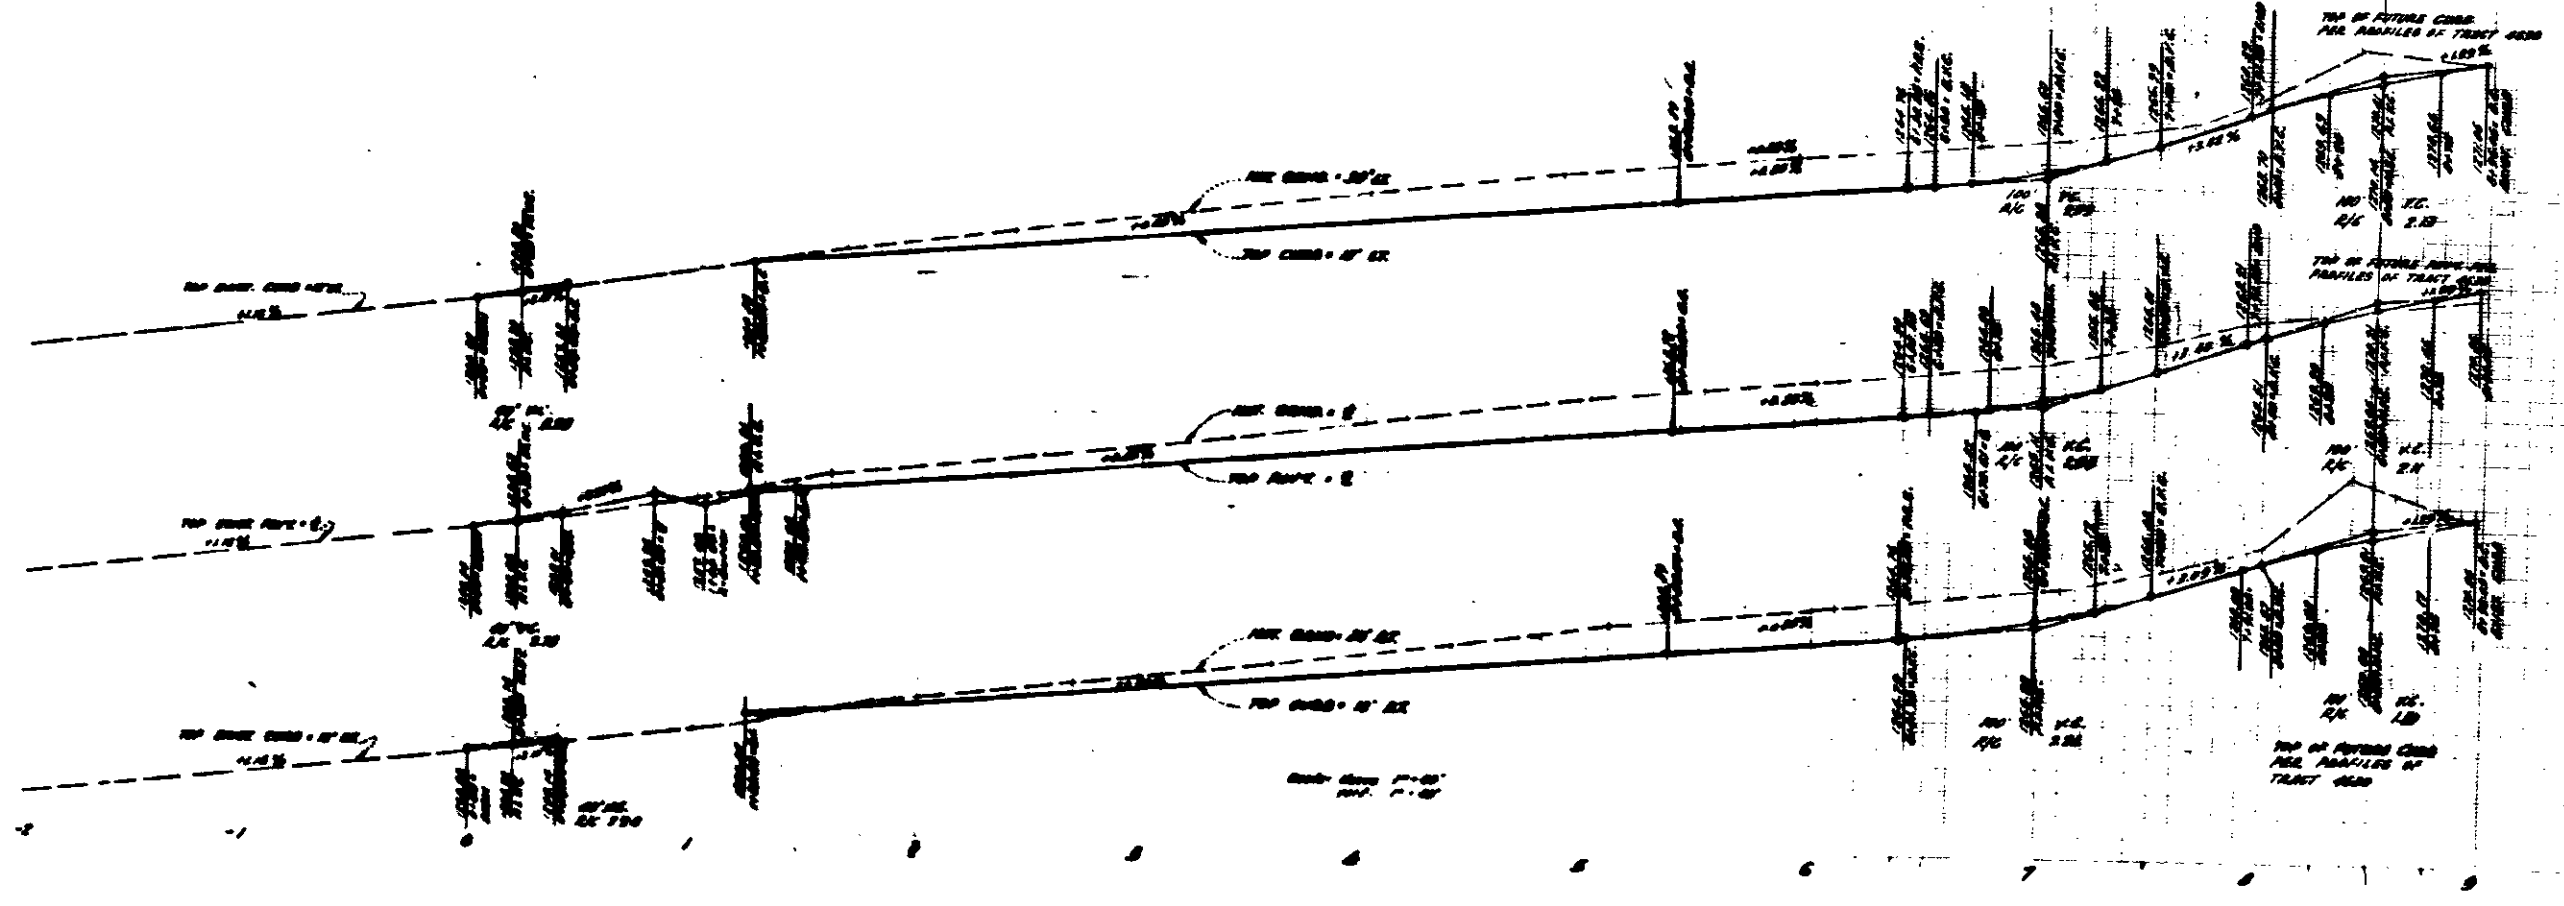


PLAN
FERNDALE AVENUE
 Scale 1" = 40'

1905 - LEFT

1905 - 2

1905 - RIGHT

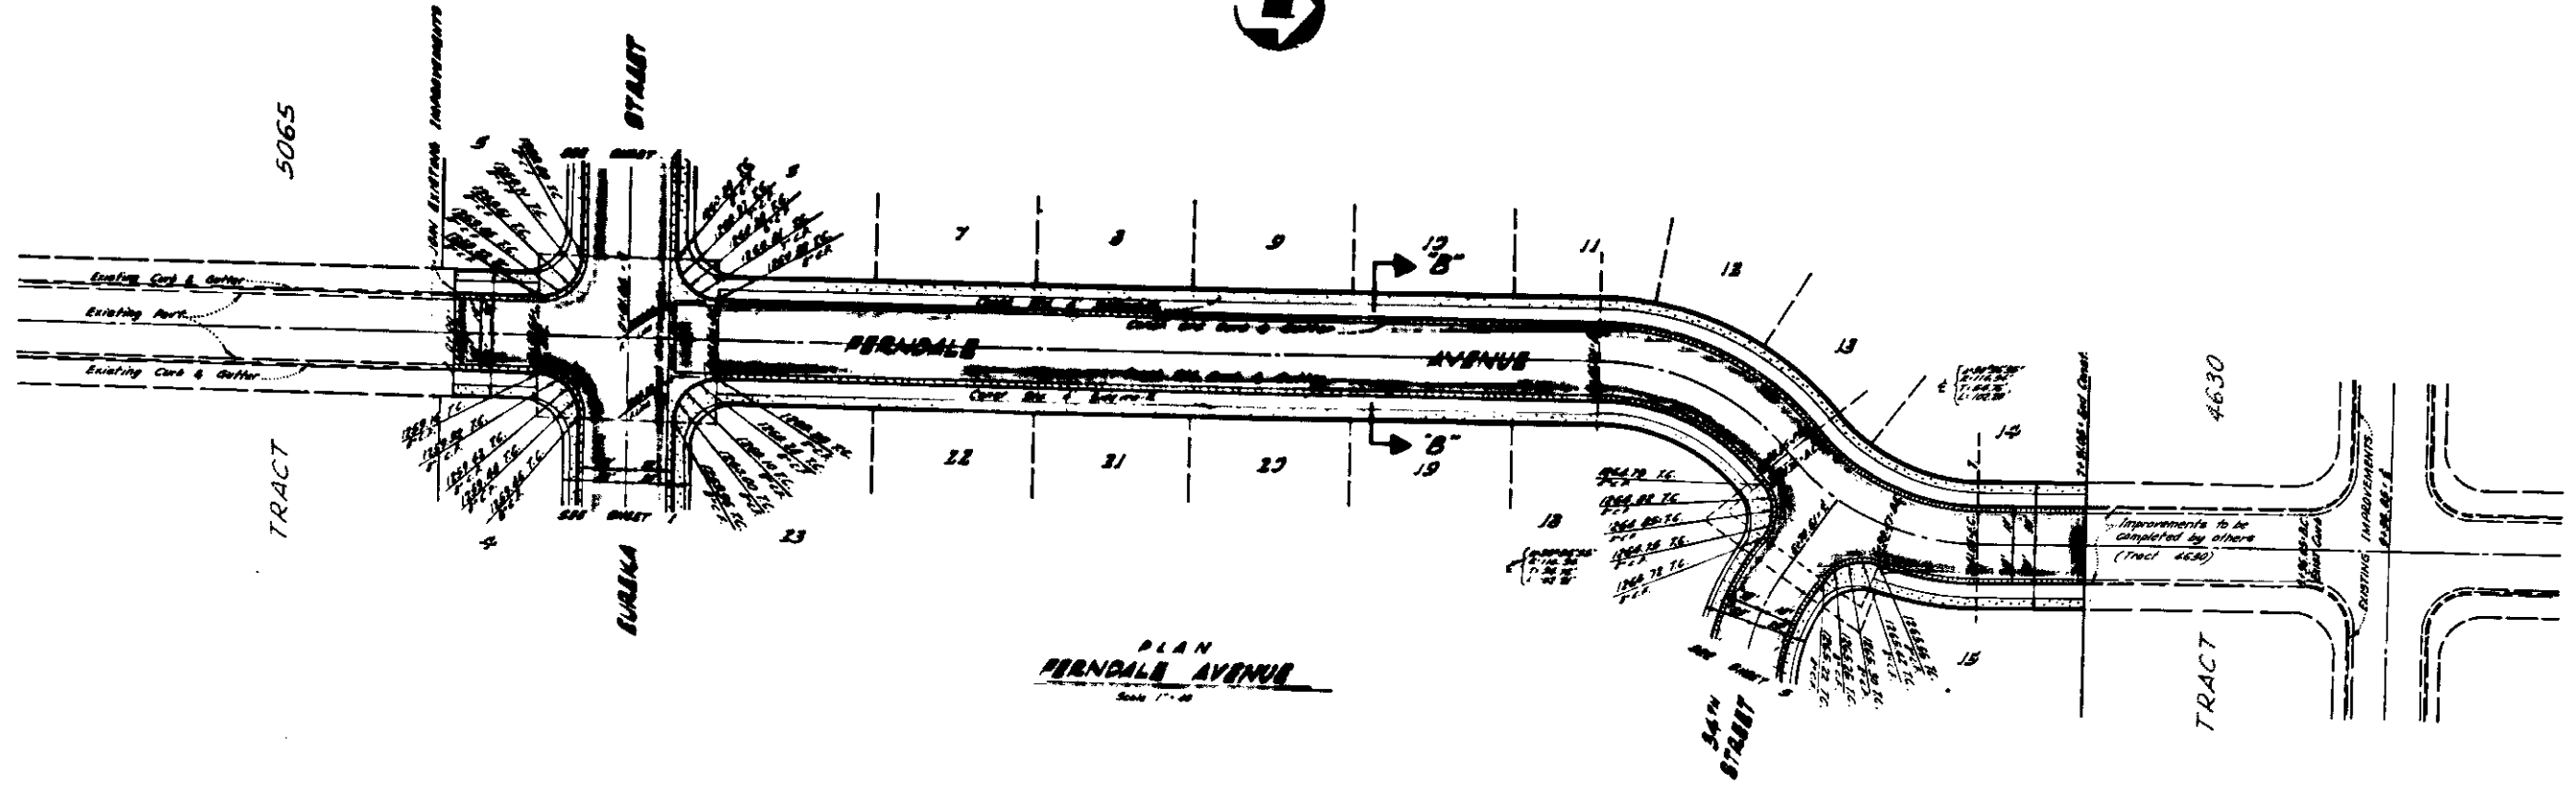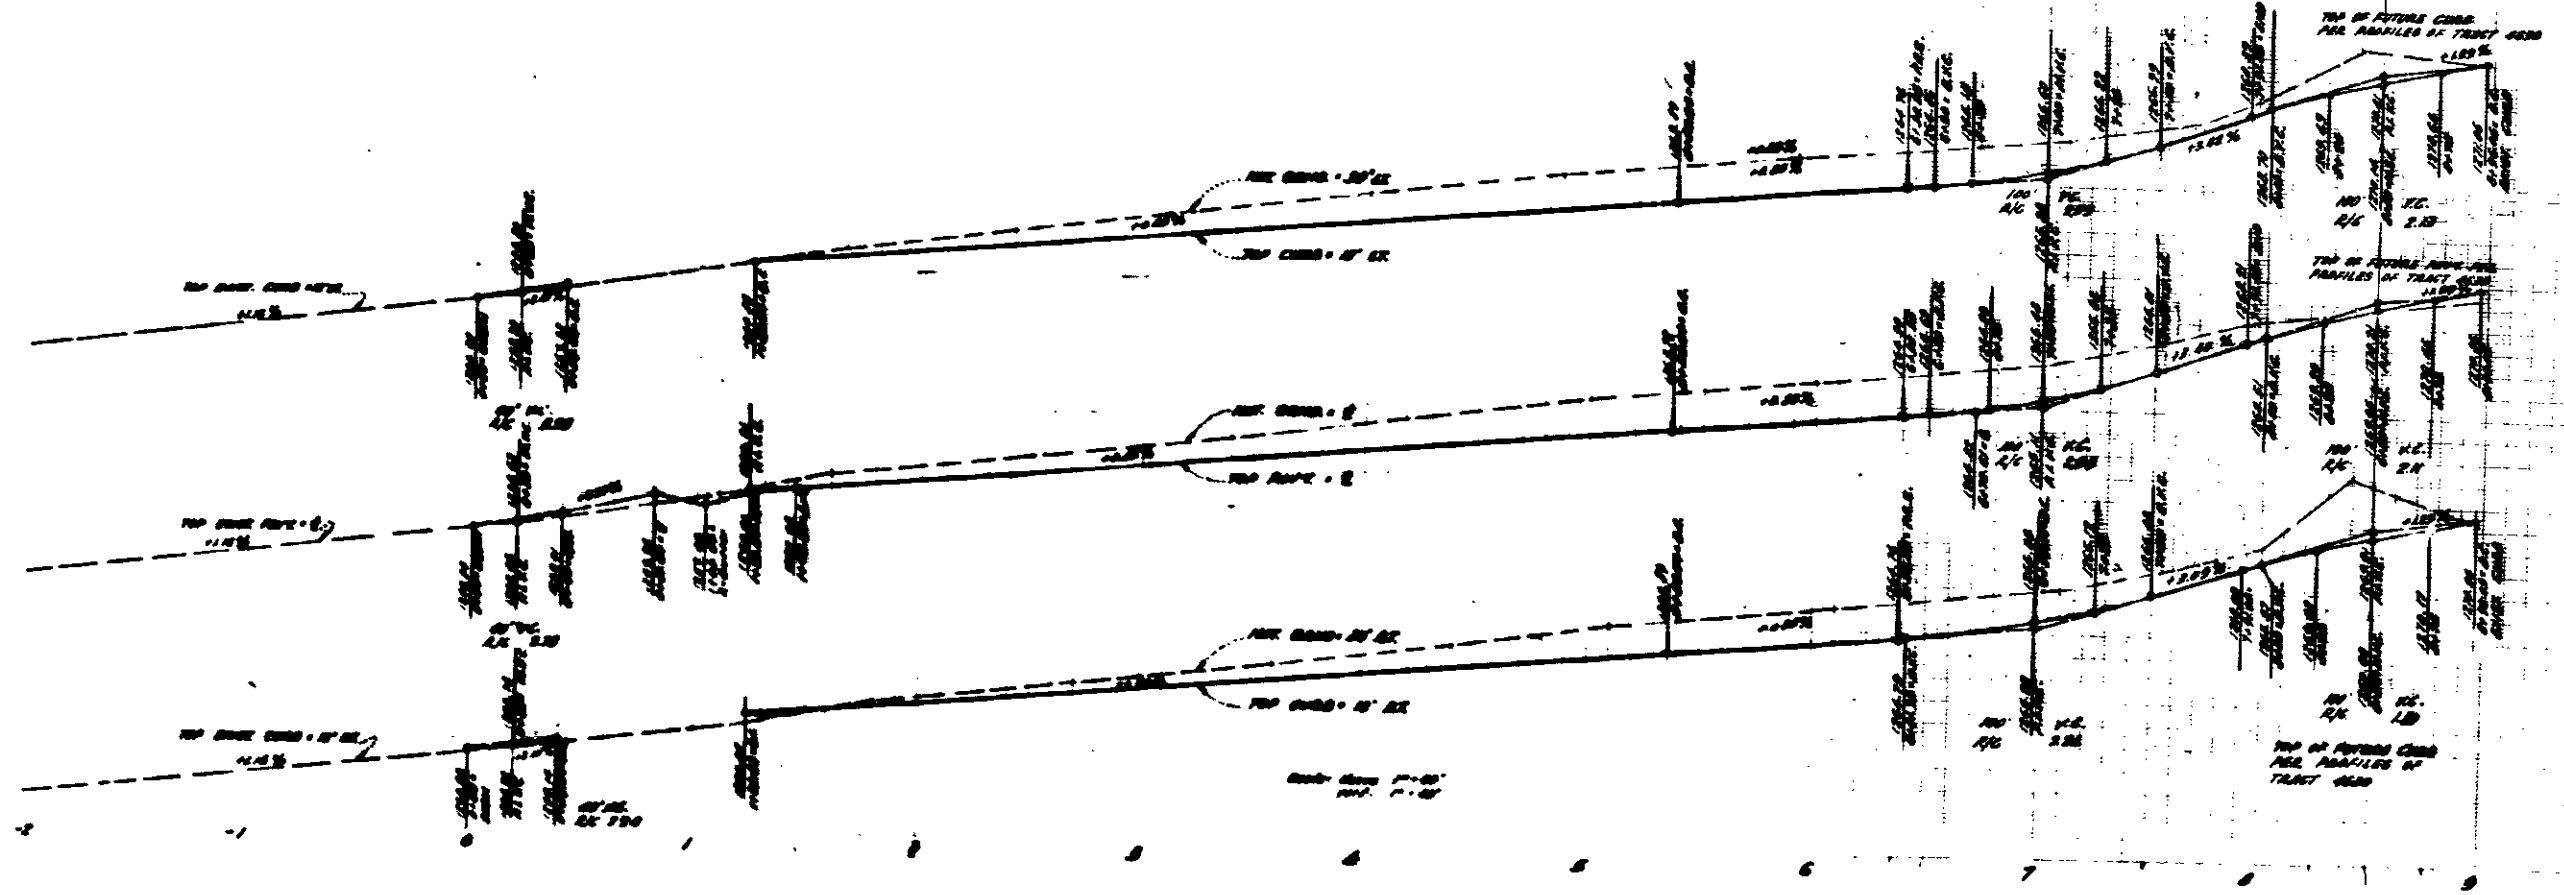

PLAN
FERNDALE AVENUE
 Scale 1" = 40'