


811 100  
 EE 400  
 R.H. Home

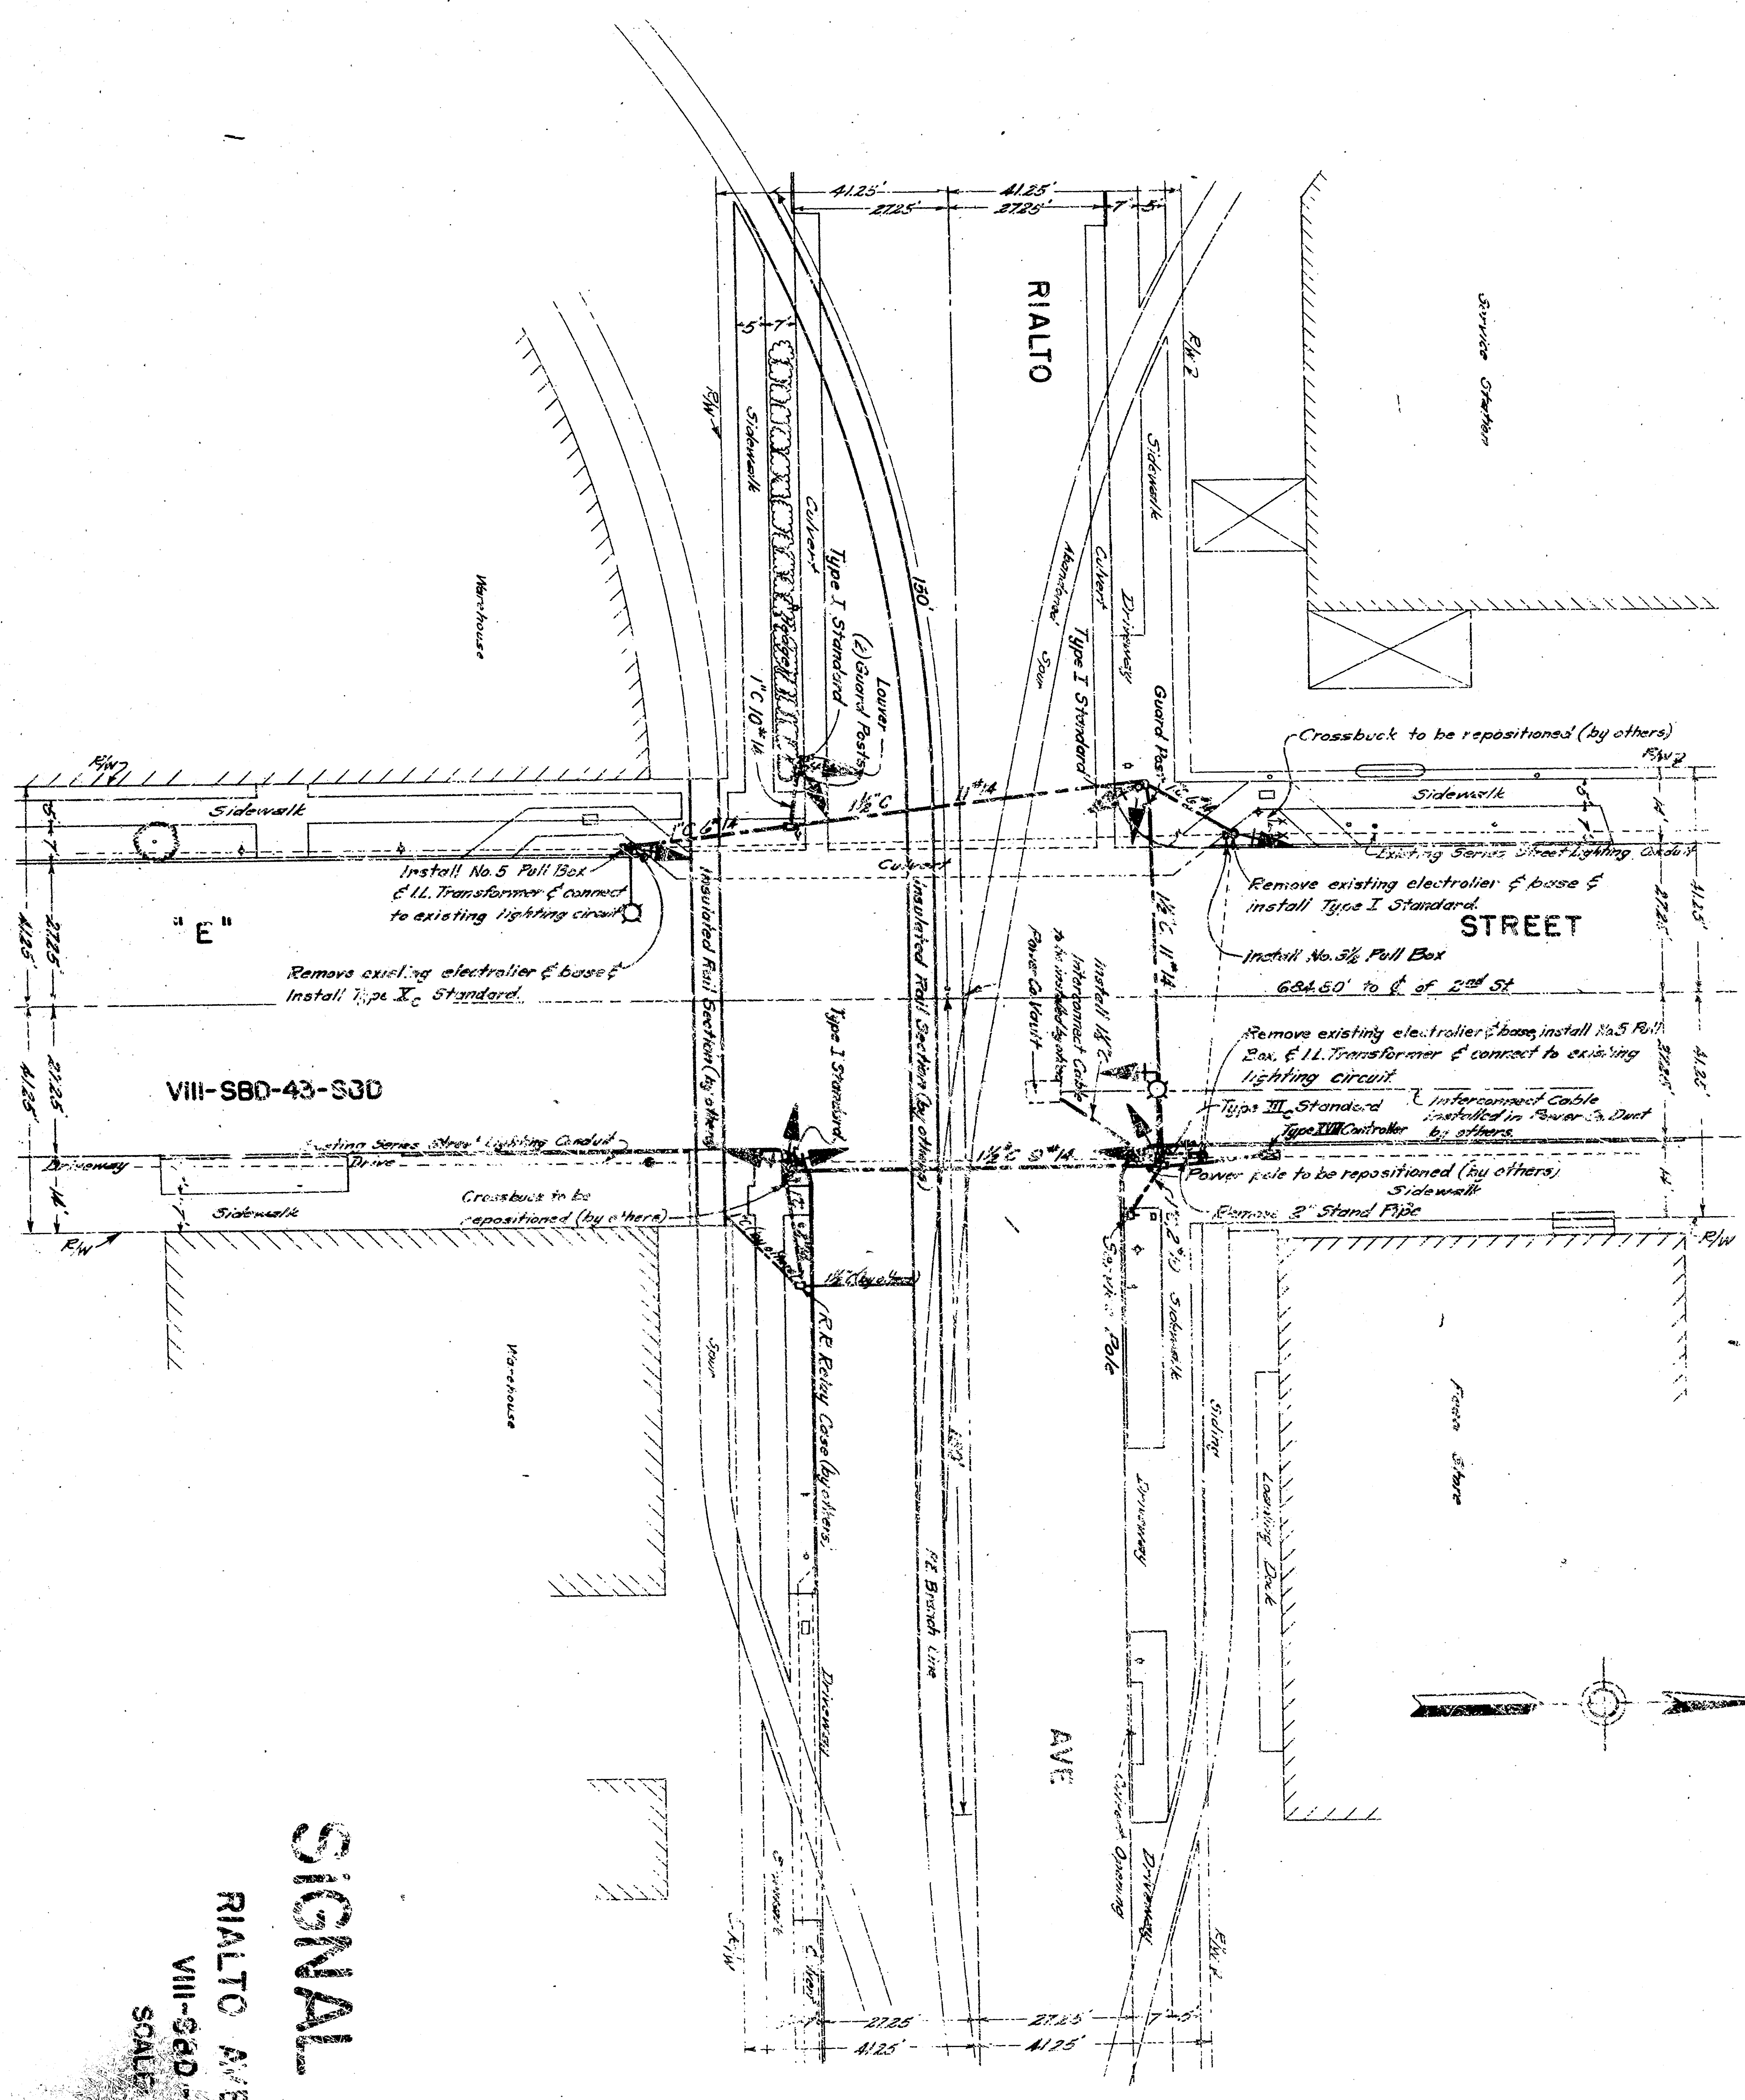


**SIGNAL PLAN**  
 RIALTO AVE. & "E" ST  
 VIII-SBD-43-SB1  
 SCALE 1"=20'

DATE	BY	CHECKED	APPROVED
VIII SBD 43 SB1	Z		6

PROJECT	SIGNAL PLAN
DATE	1958
BY	Z
CHECKED	
APPROVED	6

811 100  
 EE 400  
 R.H. Home

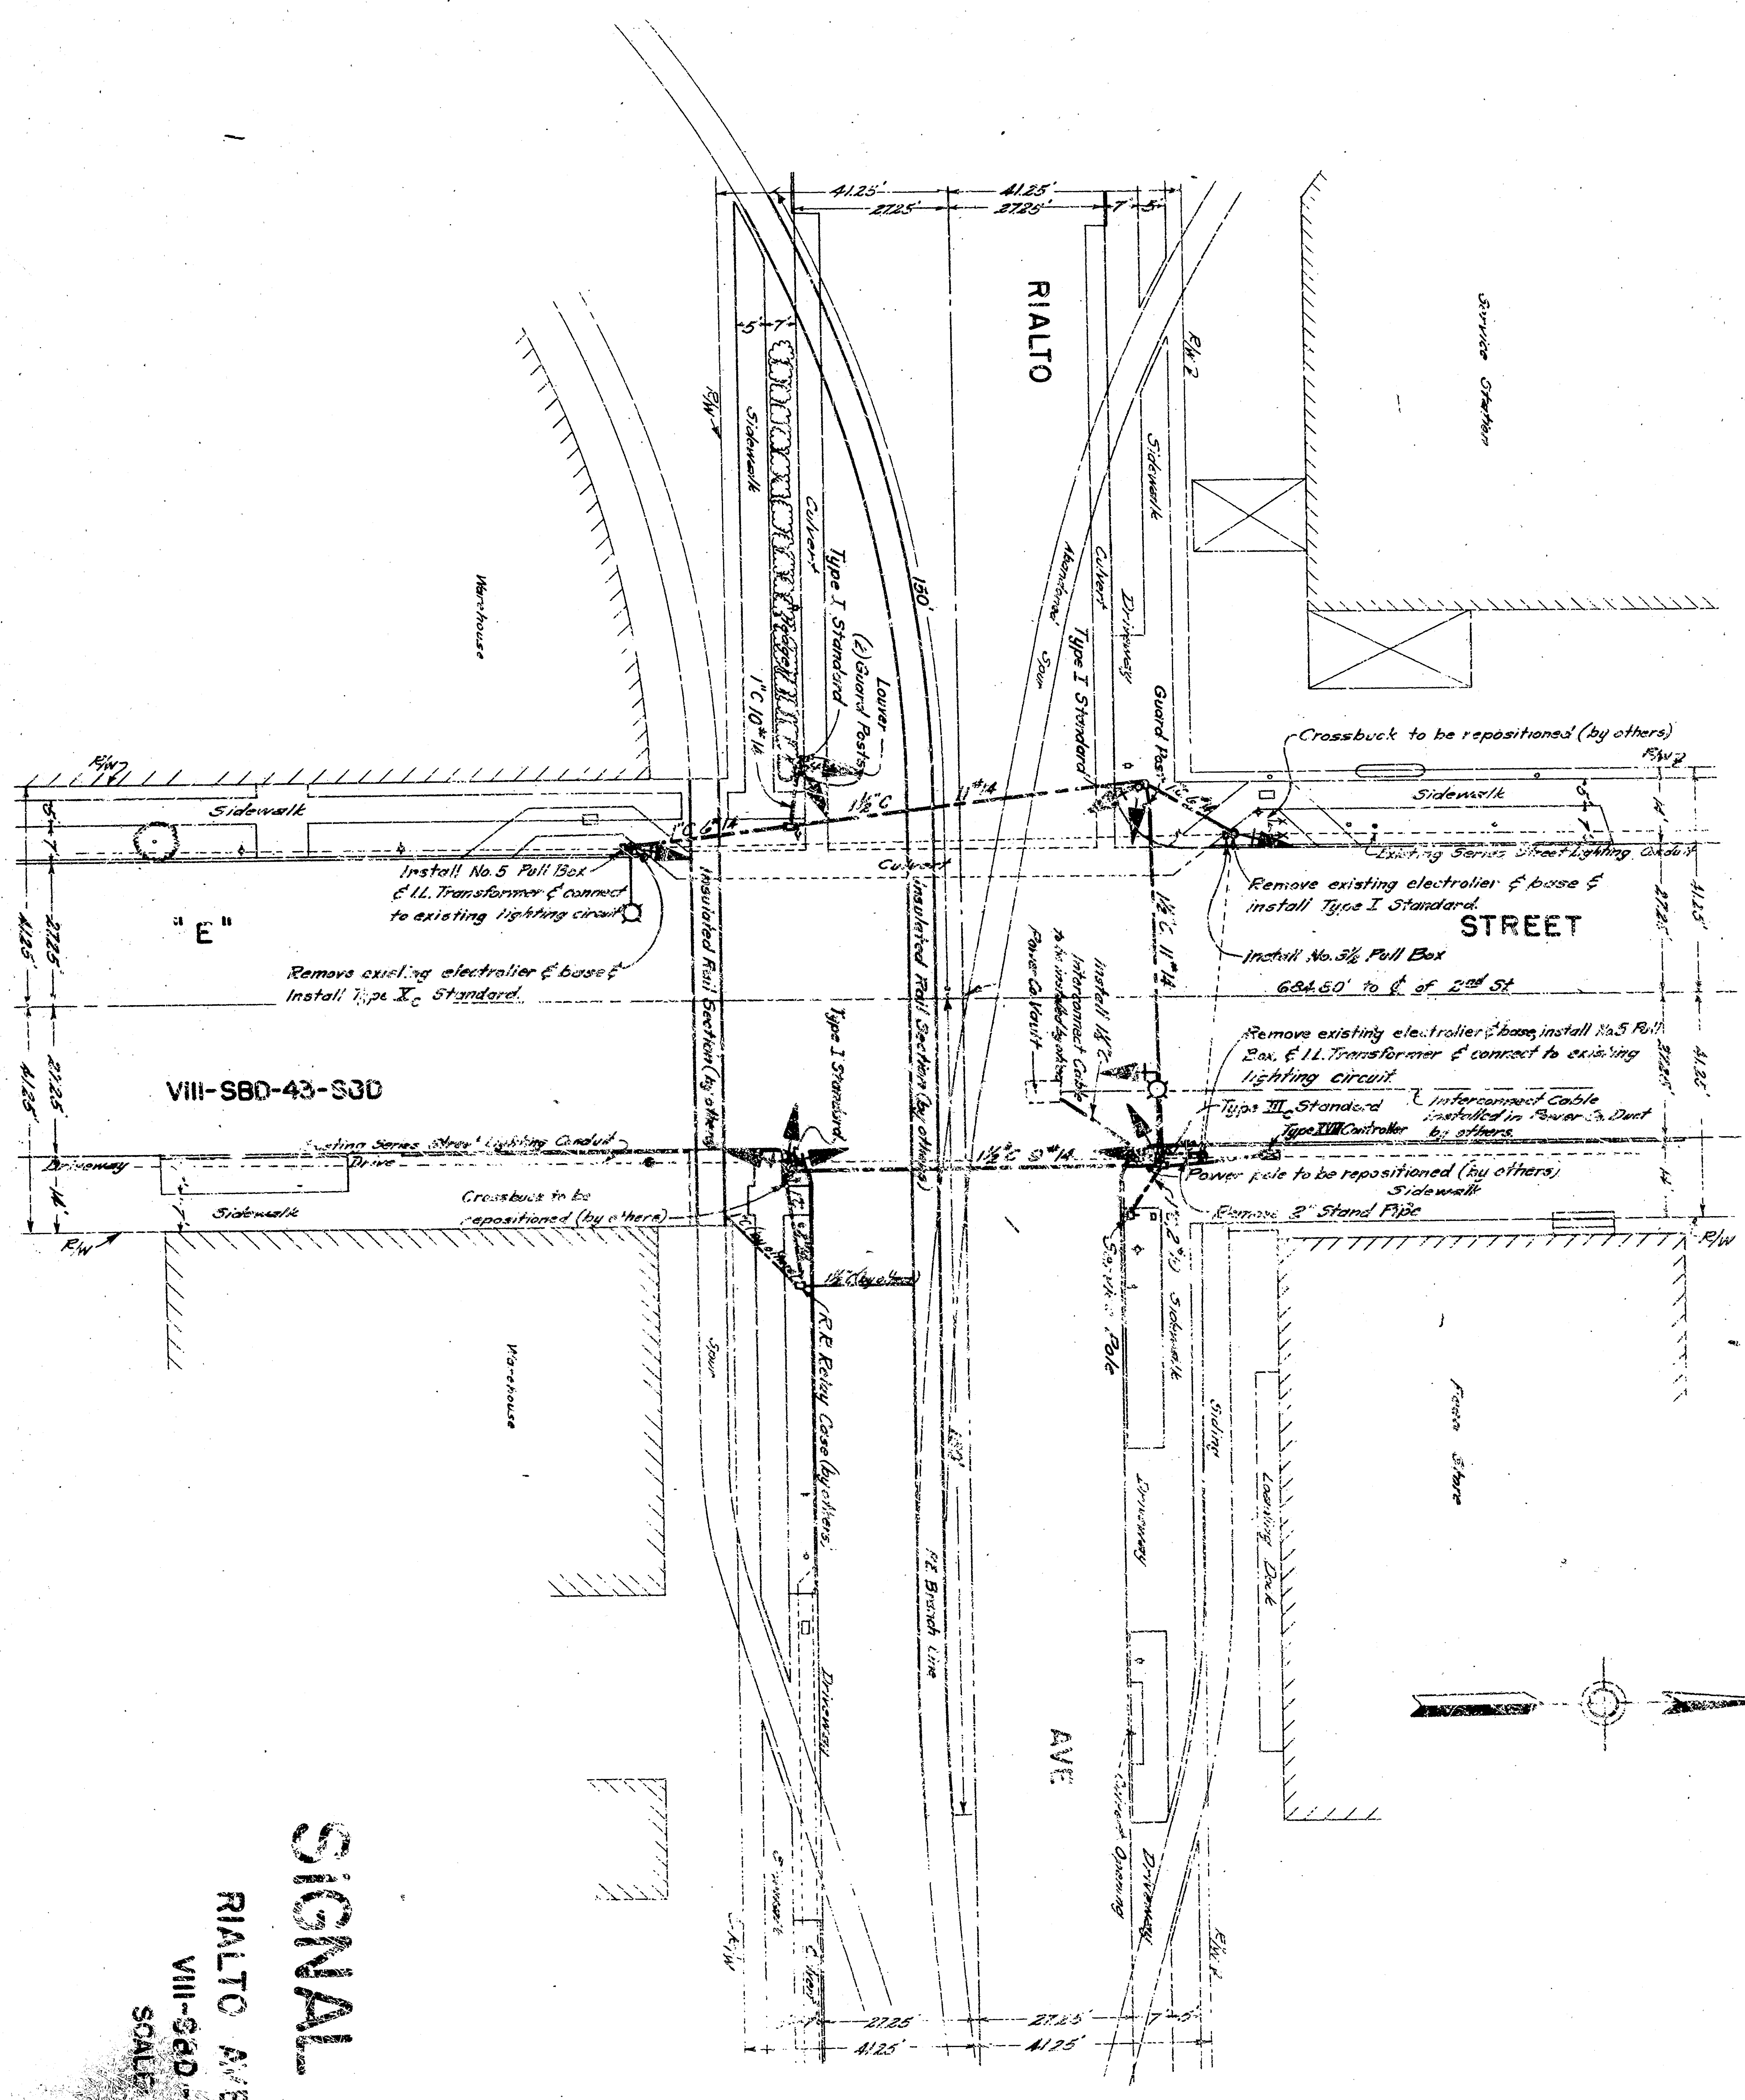

**SIGNAL PLAN**  
 RIALTO AVE. & "E" ST  
 VIII-SBD-43-SB1  
 SCALE 1"=20'

DATE	BY	CHKD	APP'D
VIII SBD	43 SB1	2	6

PROJECT	SECTION	SHEET
VIII SBD	43 SB1	2