

0+50

1159

1162


1161

1160

1159


0+00
C/O F
3TH ST.

CROSS SECTIONS - FLORES ST
FROM
9TH ST. NORTH 1250'

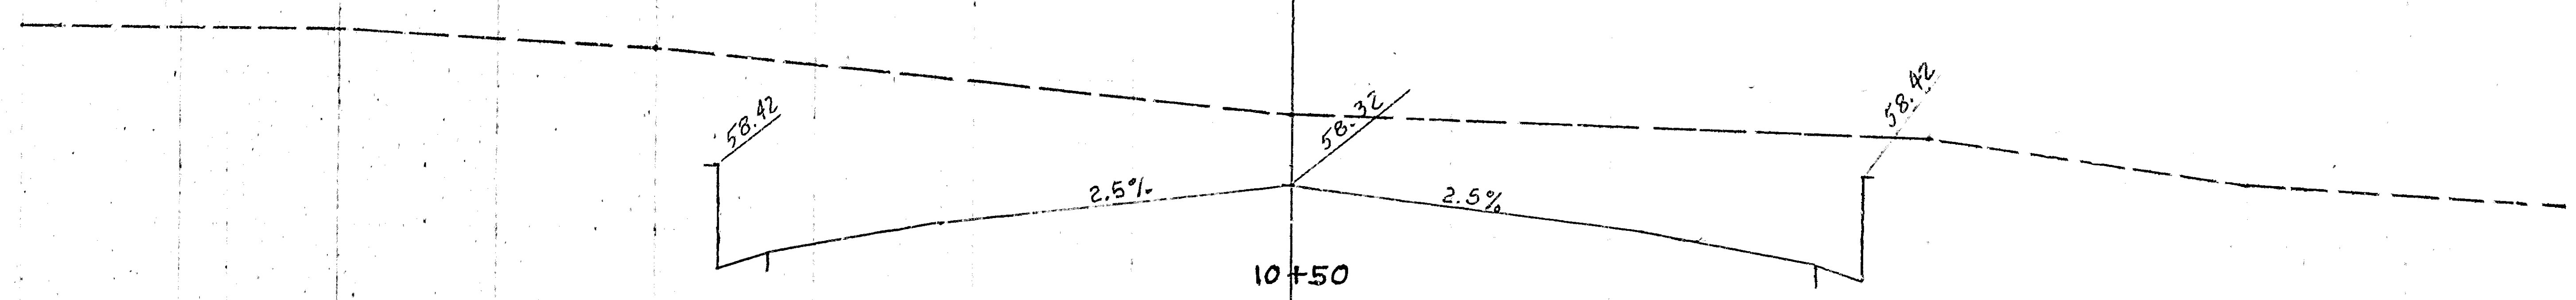

1157


1158

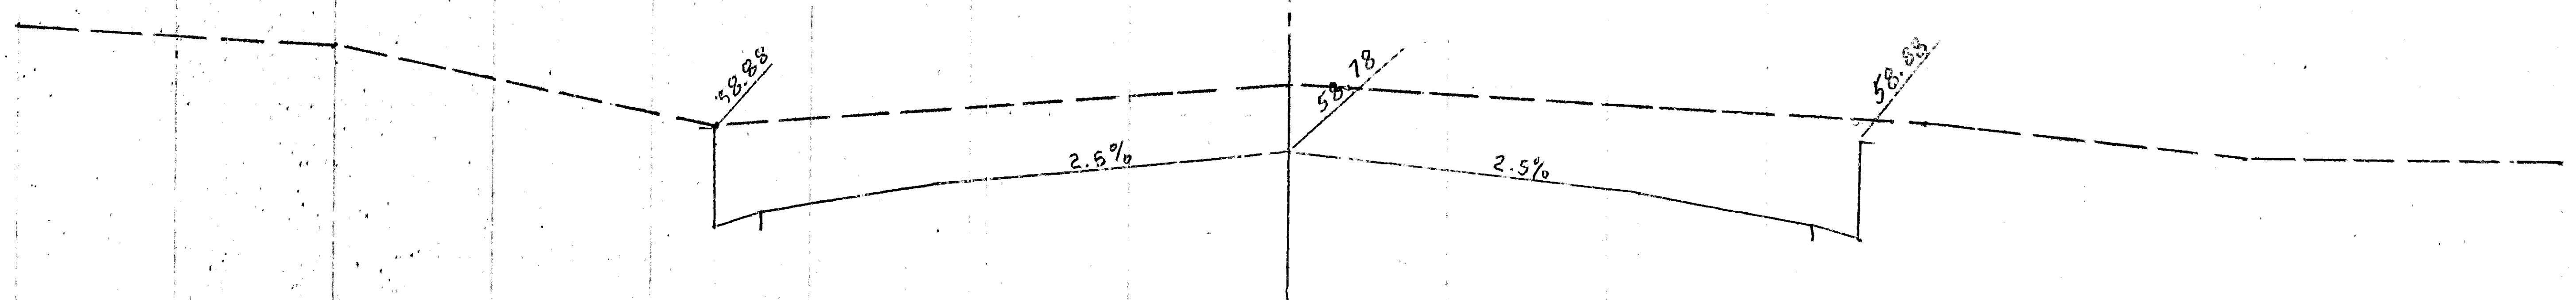

1155

1158


10+00

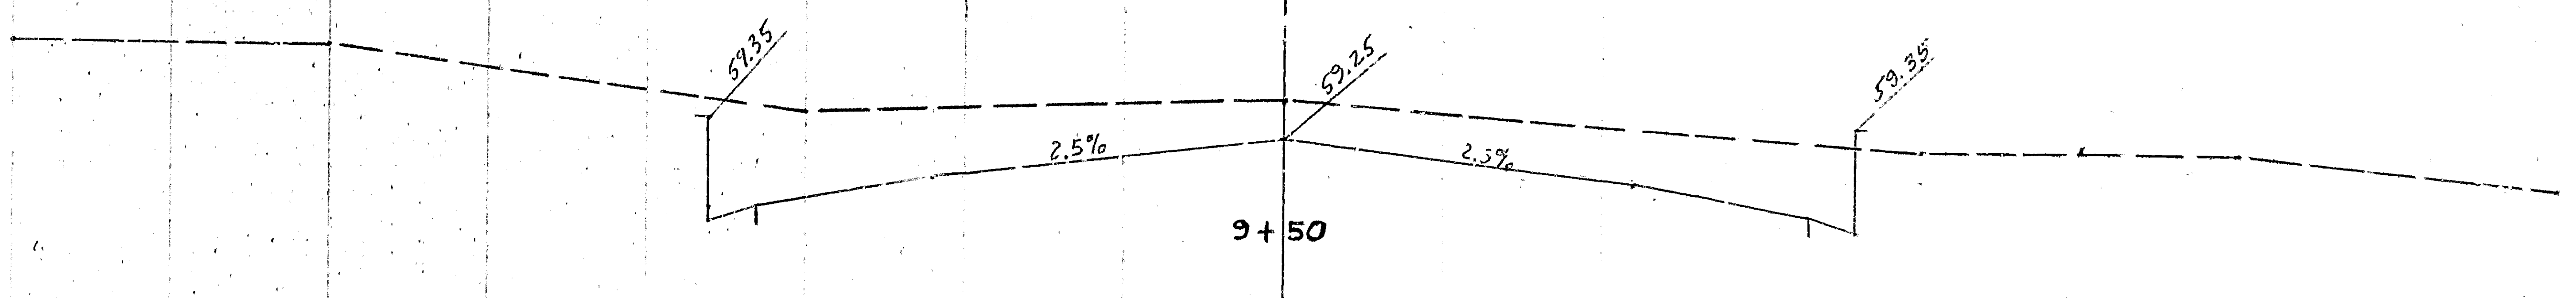

1160

1159


9+50

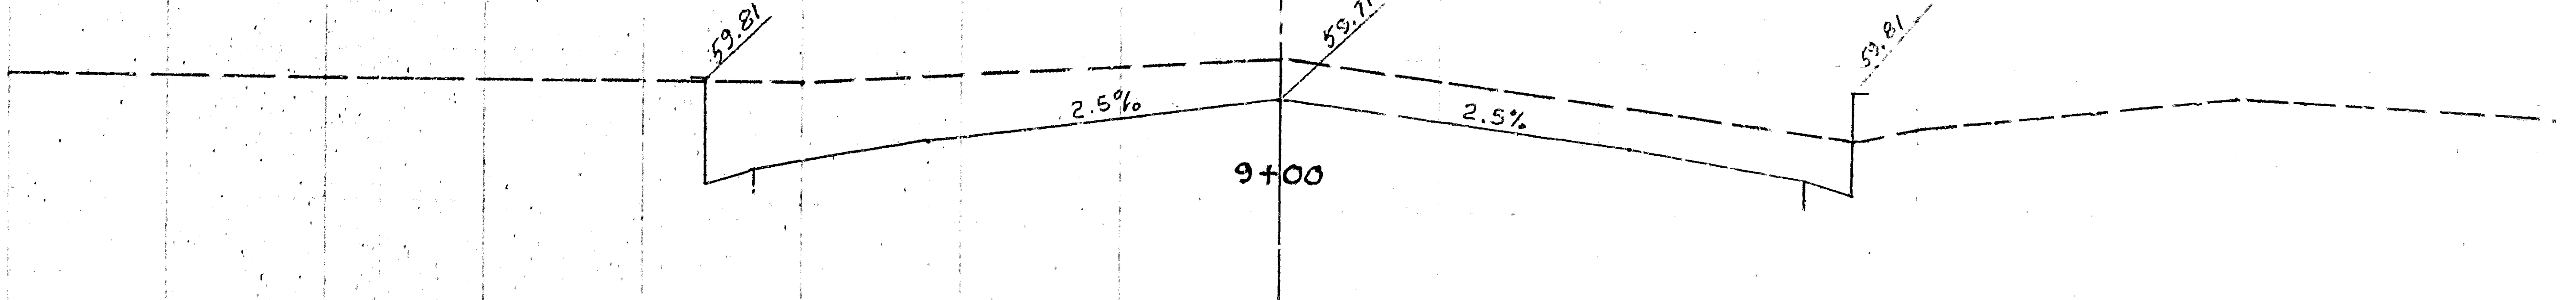

1160


1159

9+00

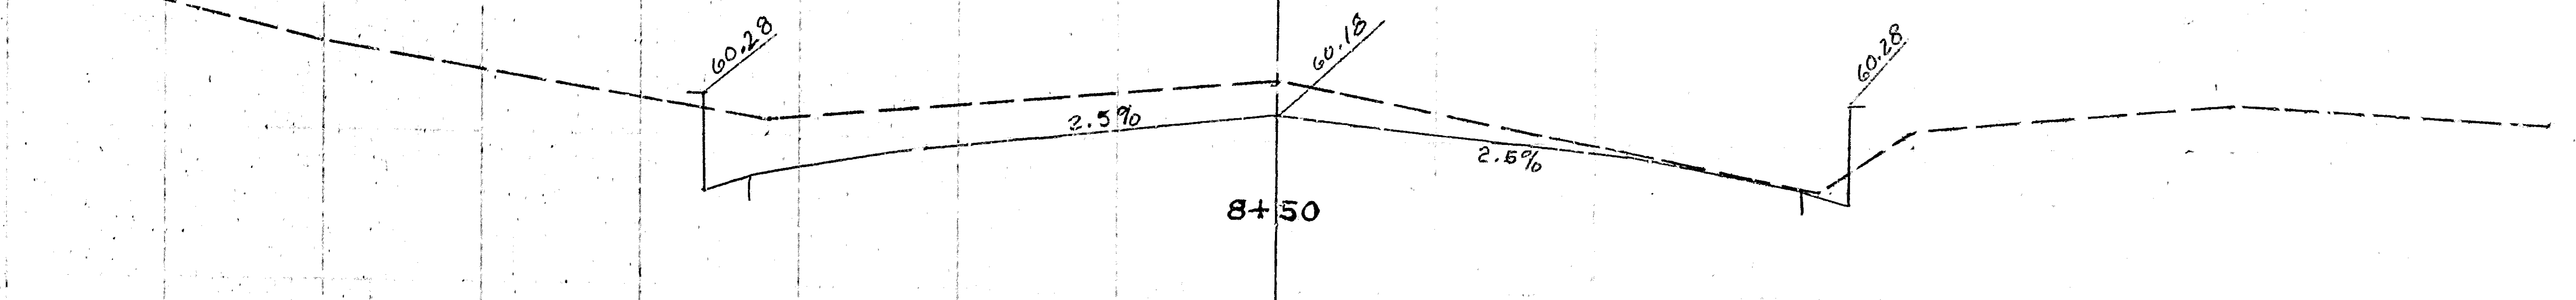

1160


8+50

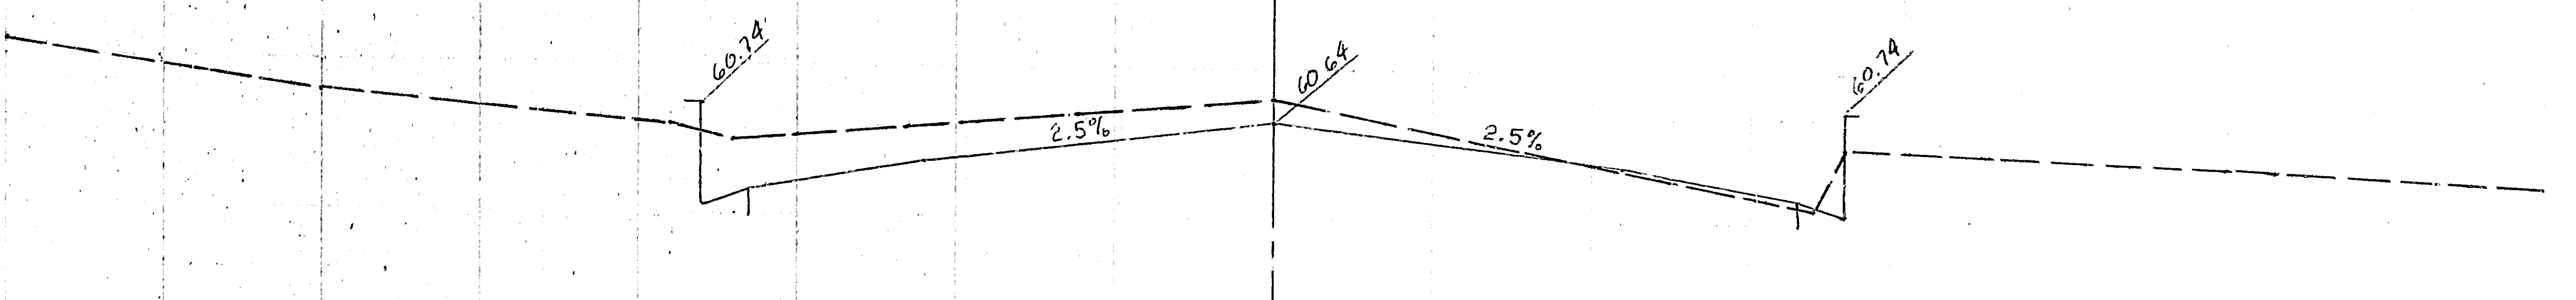

1161

1160


8+00

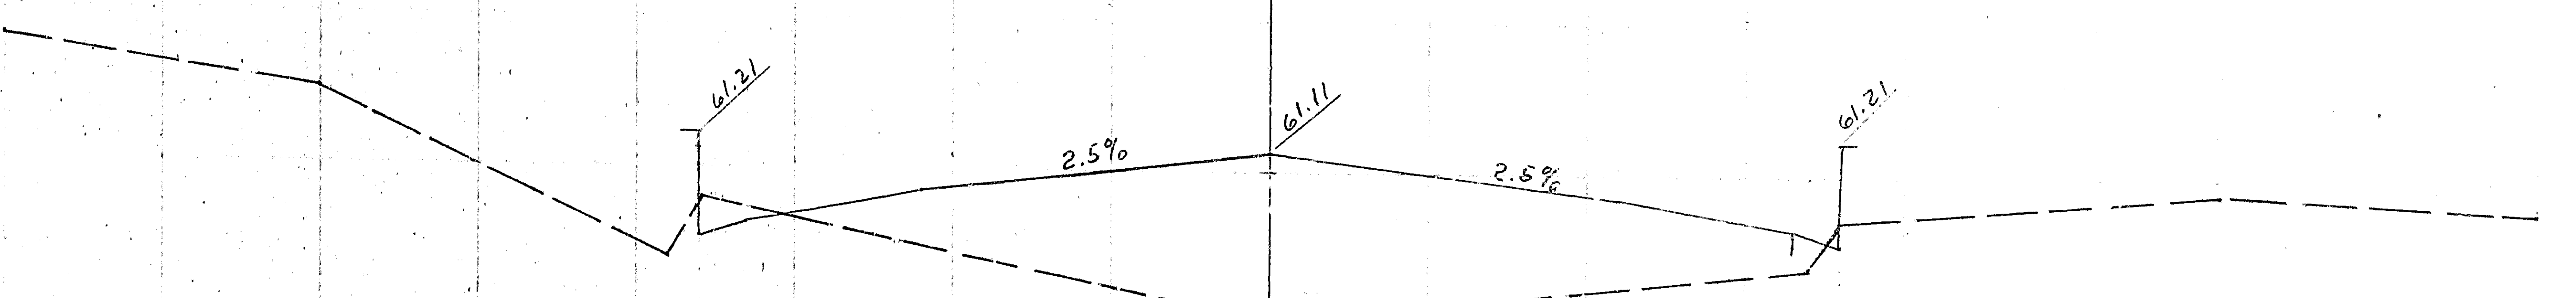

1161

1160


7+50

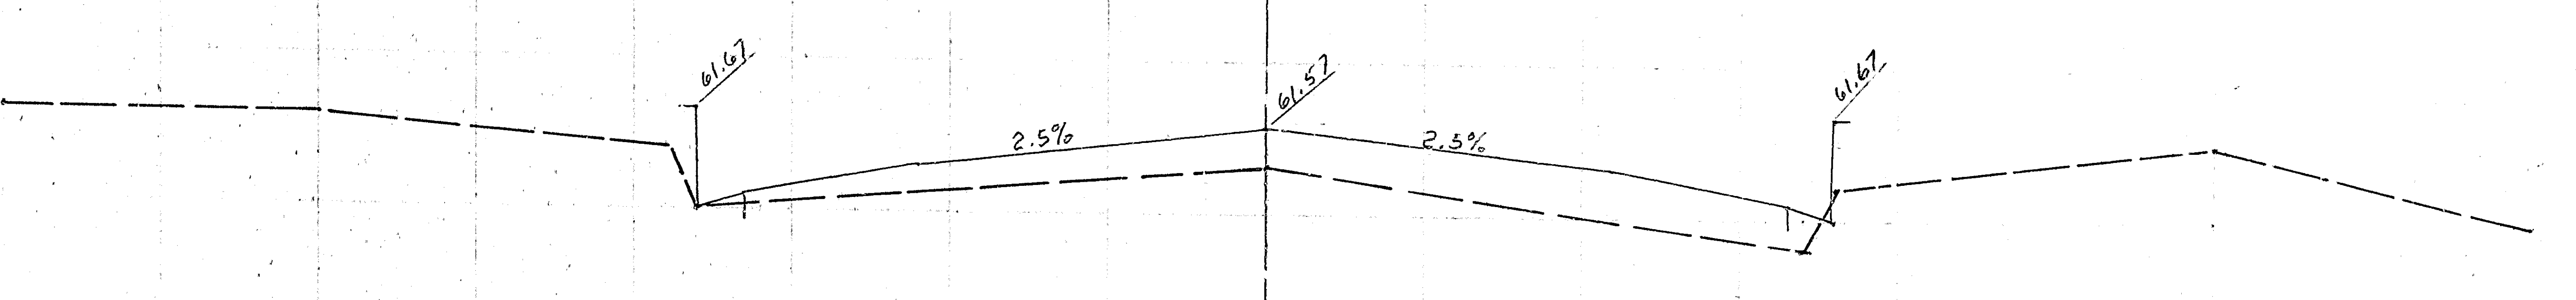

1161

1160

7+00

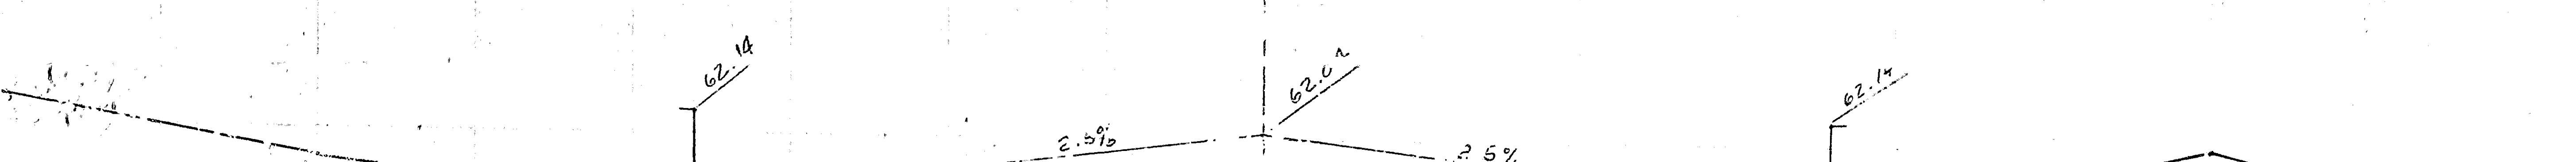

0+50

1159

1162


1161

1160

1159


0+00
C/O F
OF 3RD ST.

CROSS SECTIONS - FLORES ST
FROM
9TH ST. NORTH 1250'

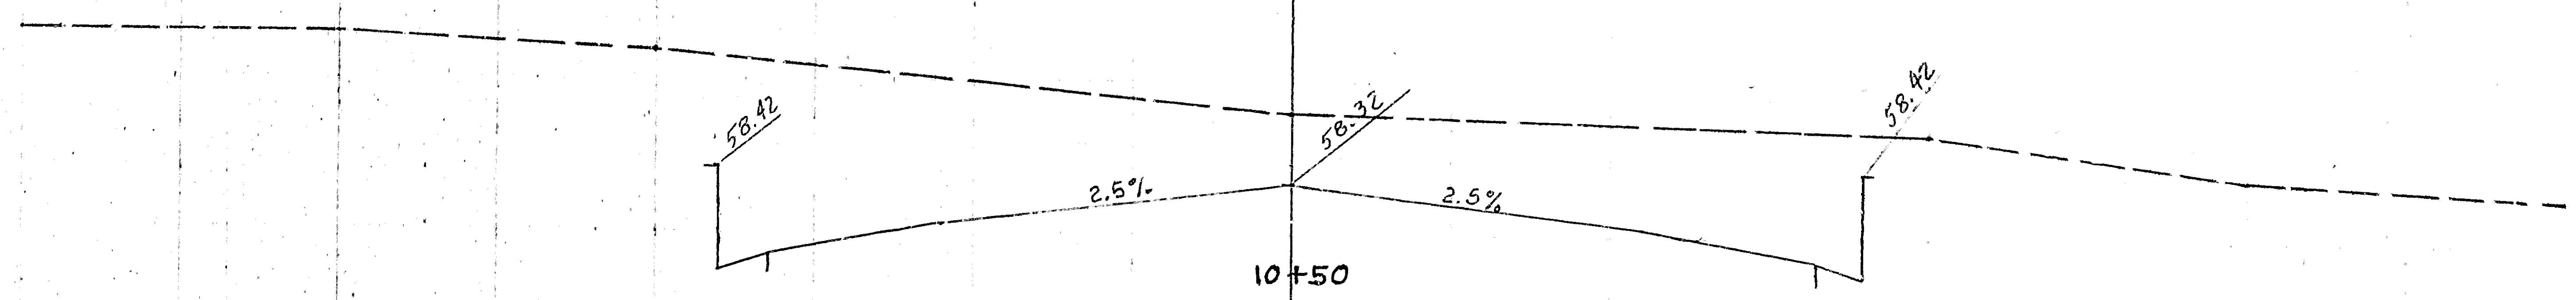

1157


1158

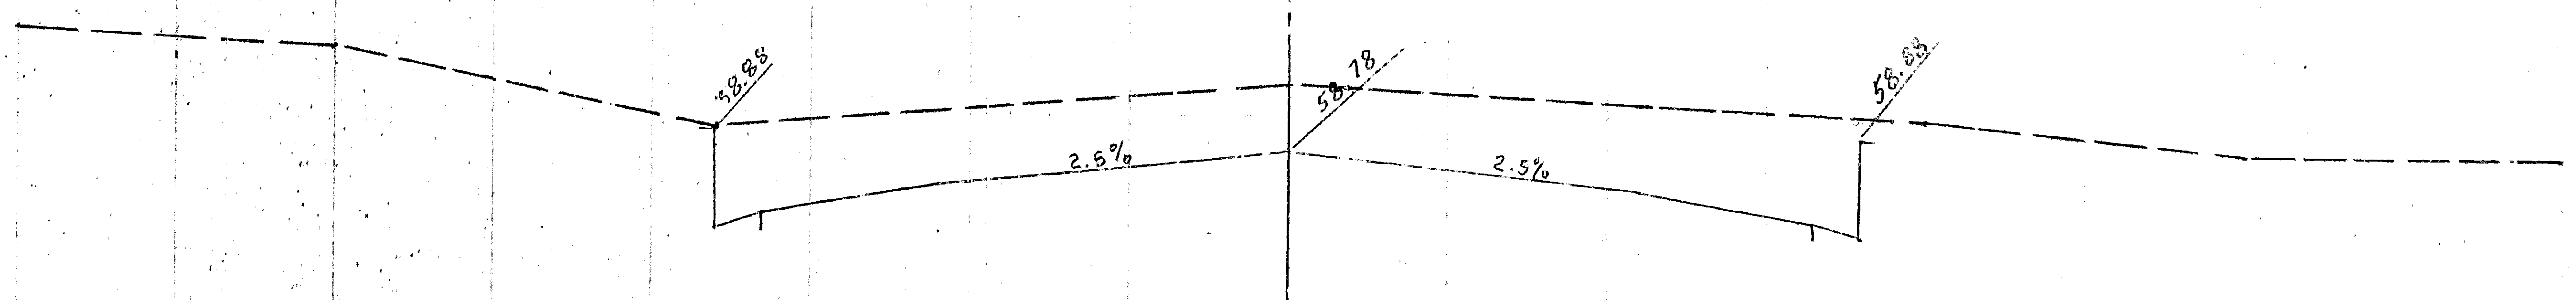

1155

1158


10+00

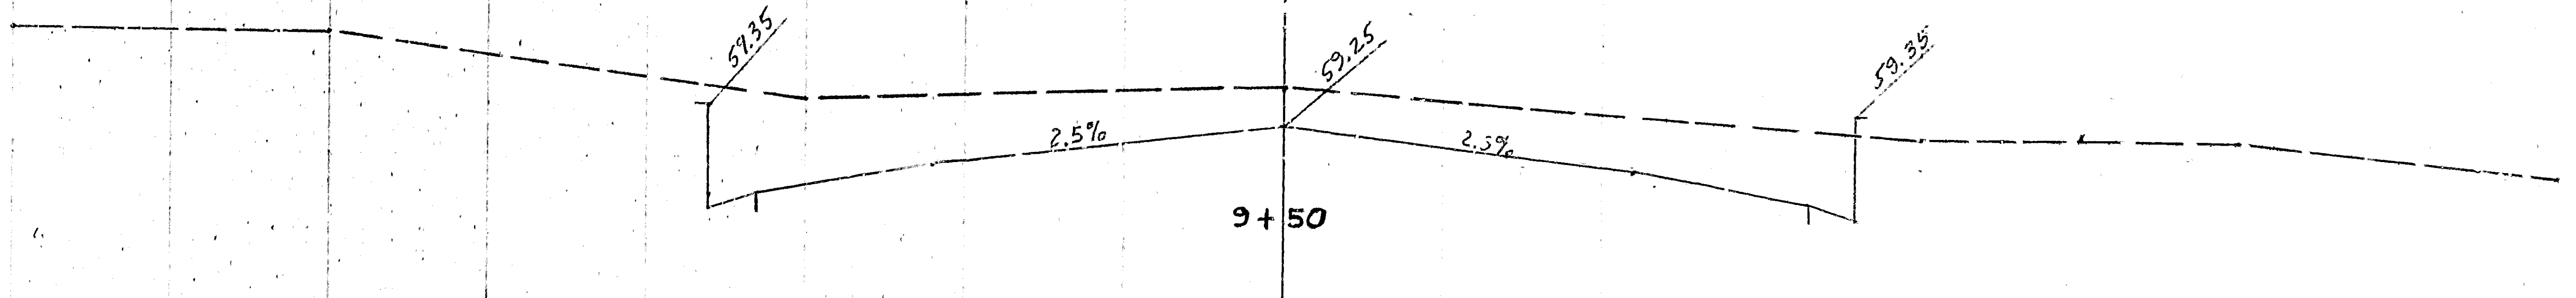

1160

1159


9+50

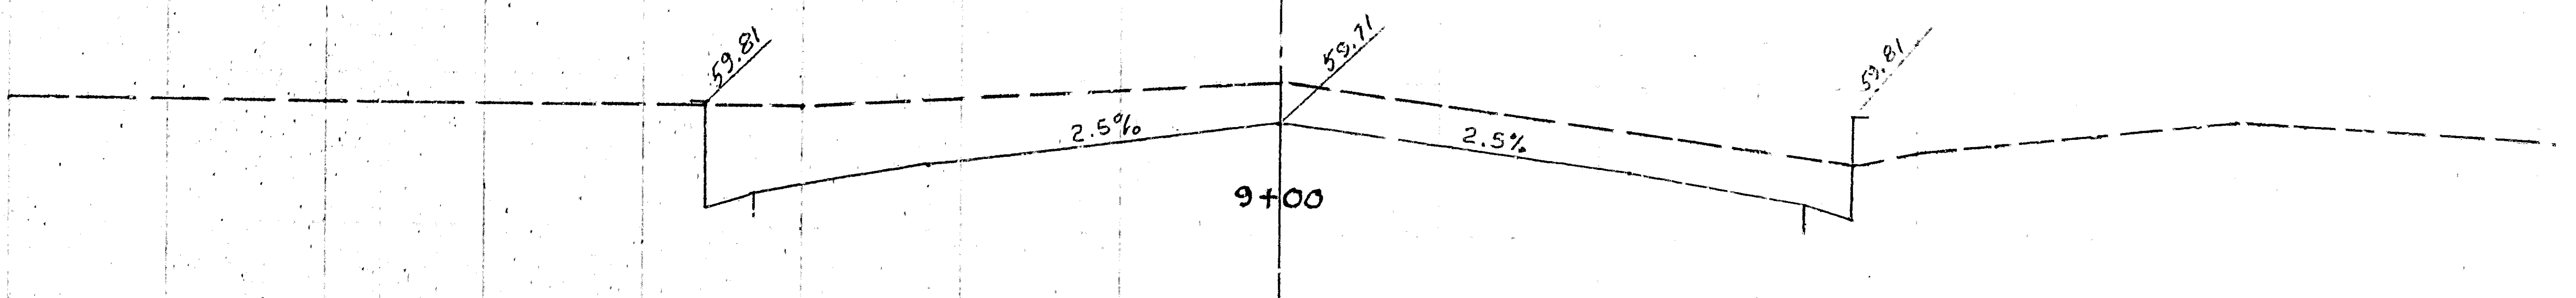

1160


1159

9+00

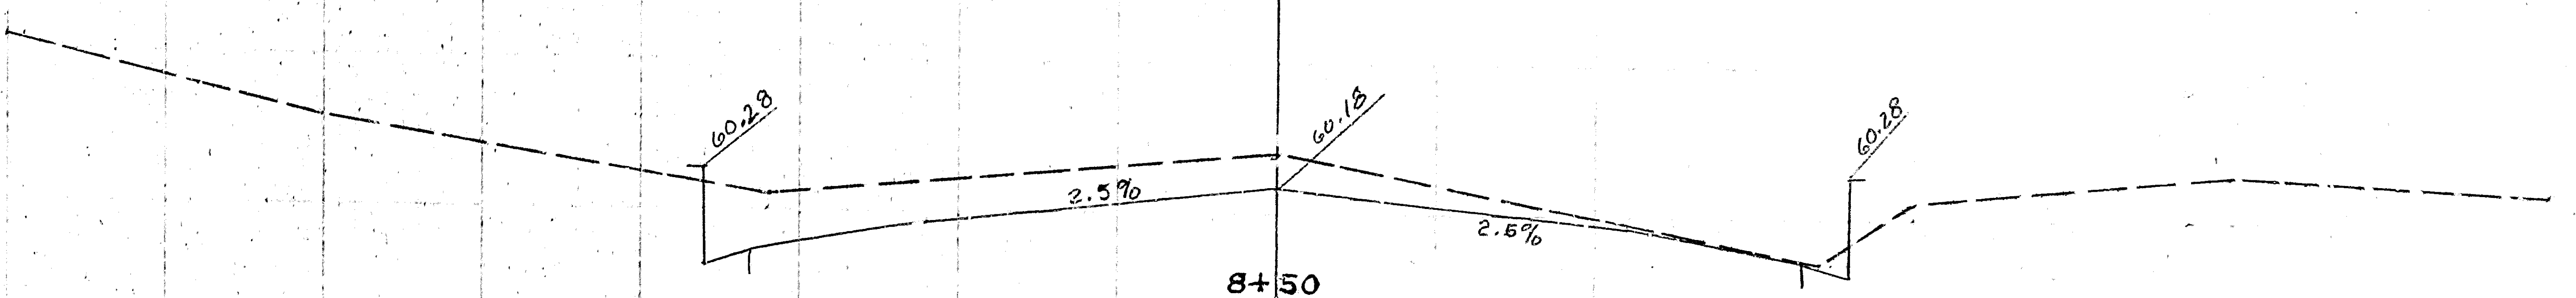

1160


8+50

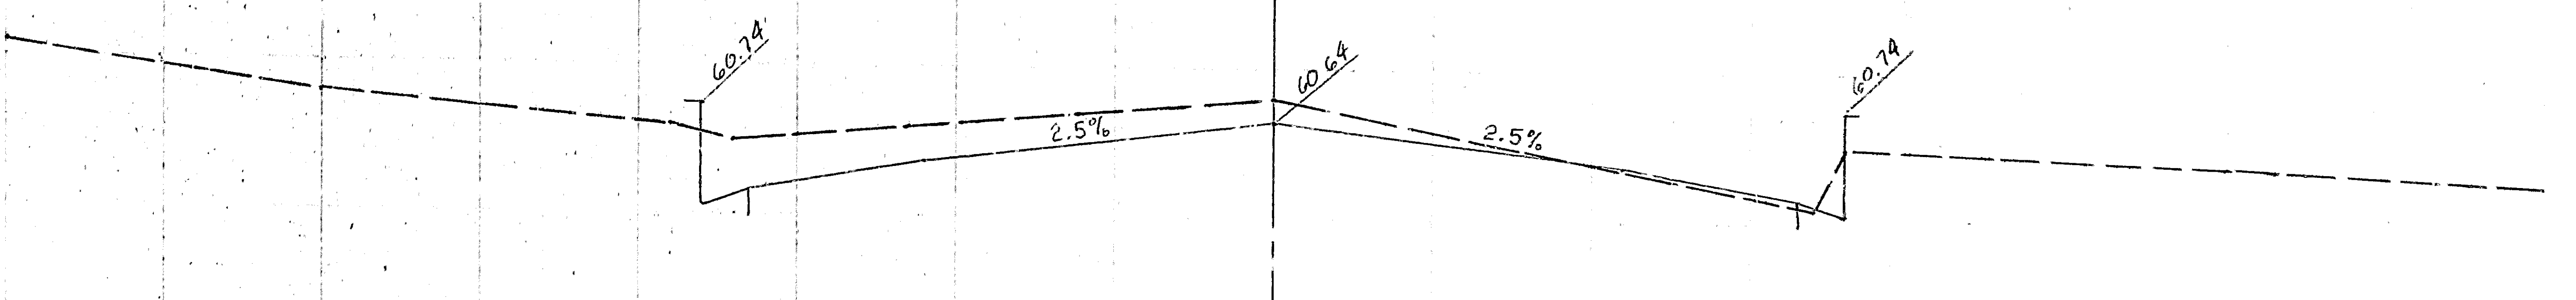

1161

1160


8+00

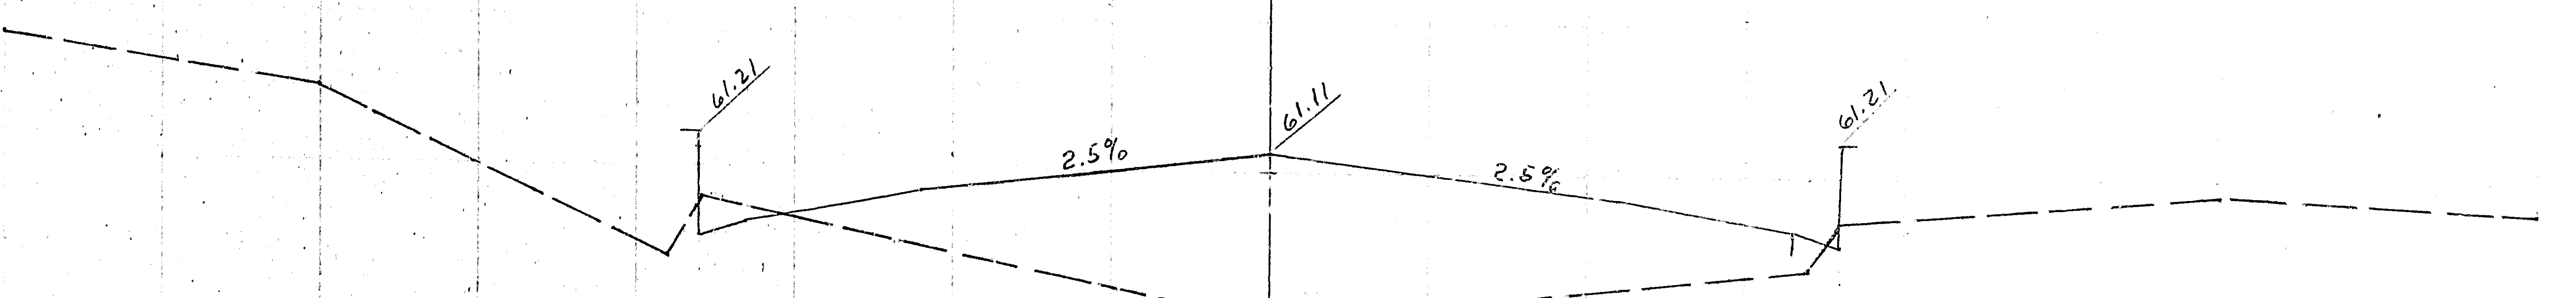

1161

1160


7+50

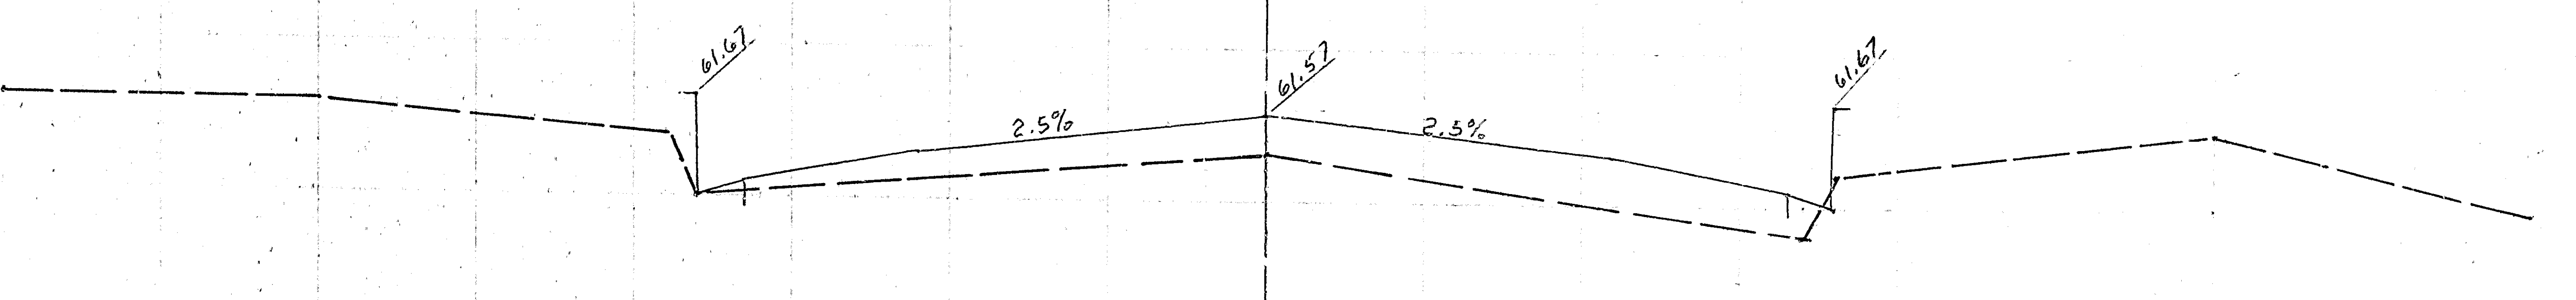

1161

1160

7+00

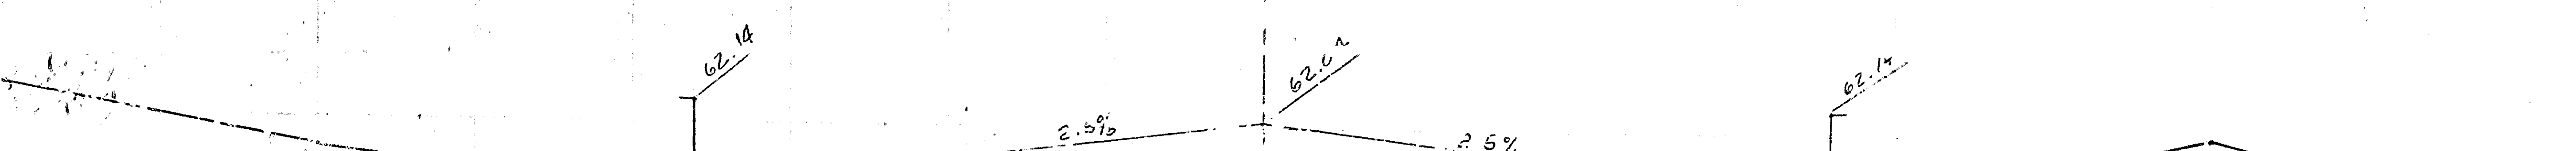

2.5% 82.04 2.5%