



-PROFILE A'W OF W.P.L. MUSCOTT ST.-

96'
6' = E. 20TH ST.
6' = S.B.L.
28' = M.H.
TOP OF CURB LINE GOODLETT.
M.H.
W.P.L. MUSCOTT ST.

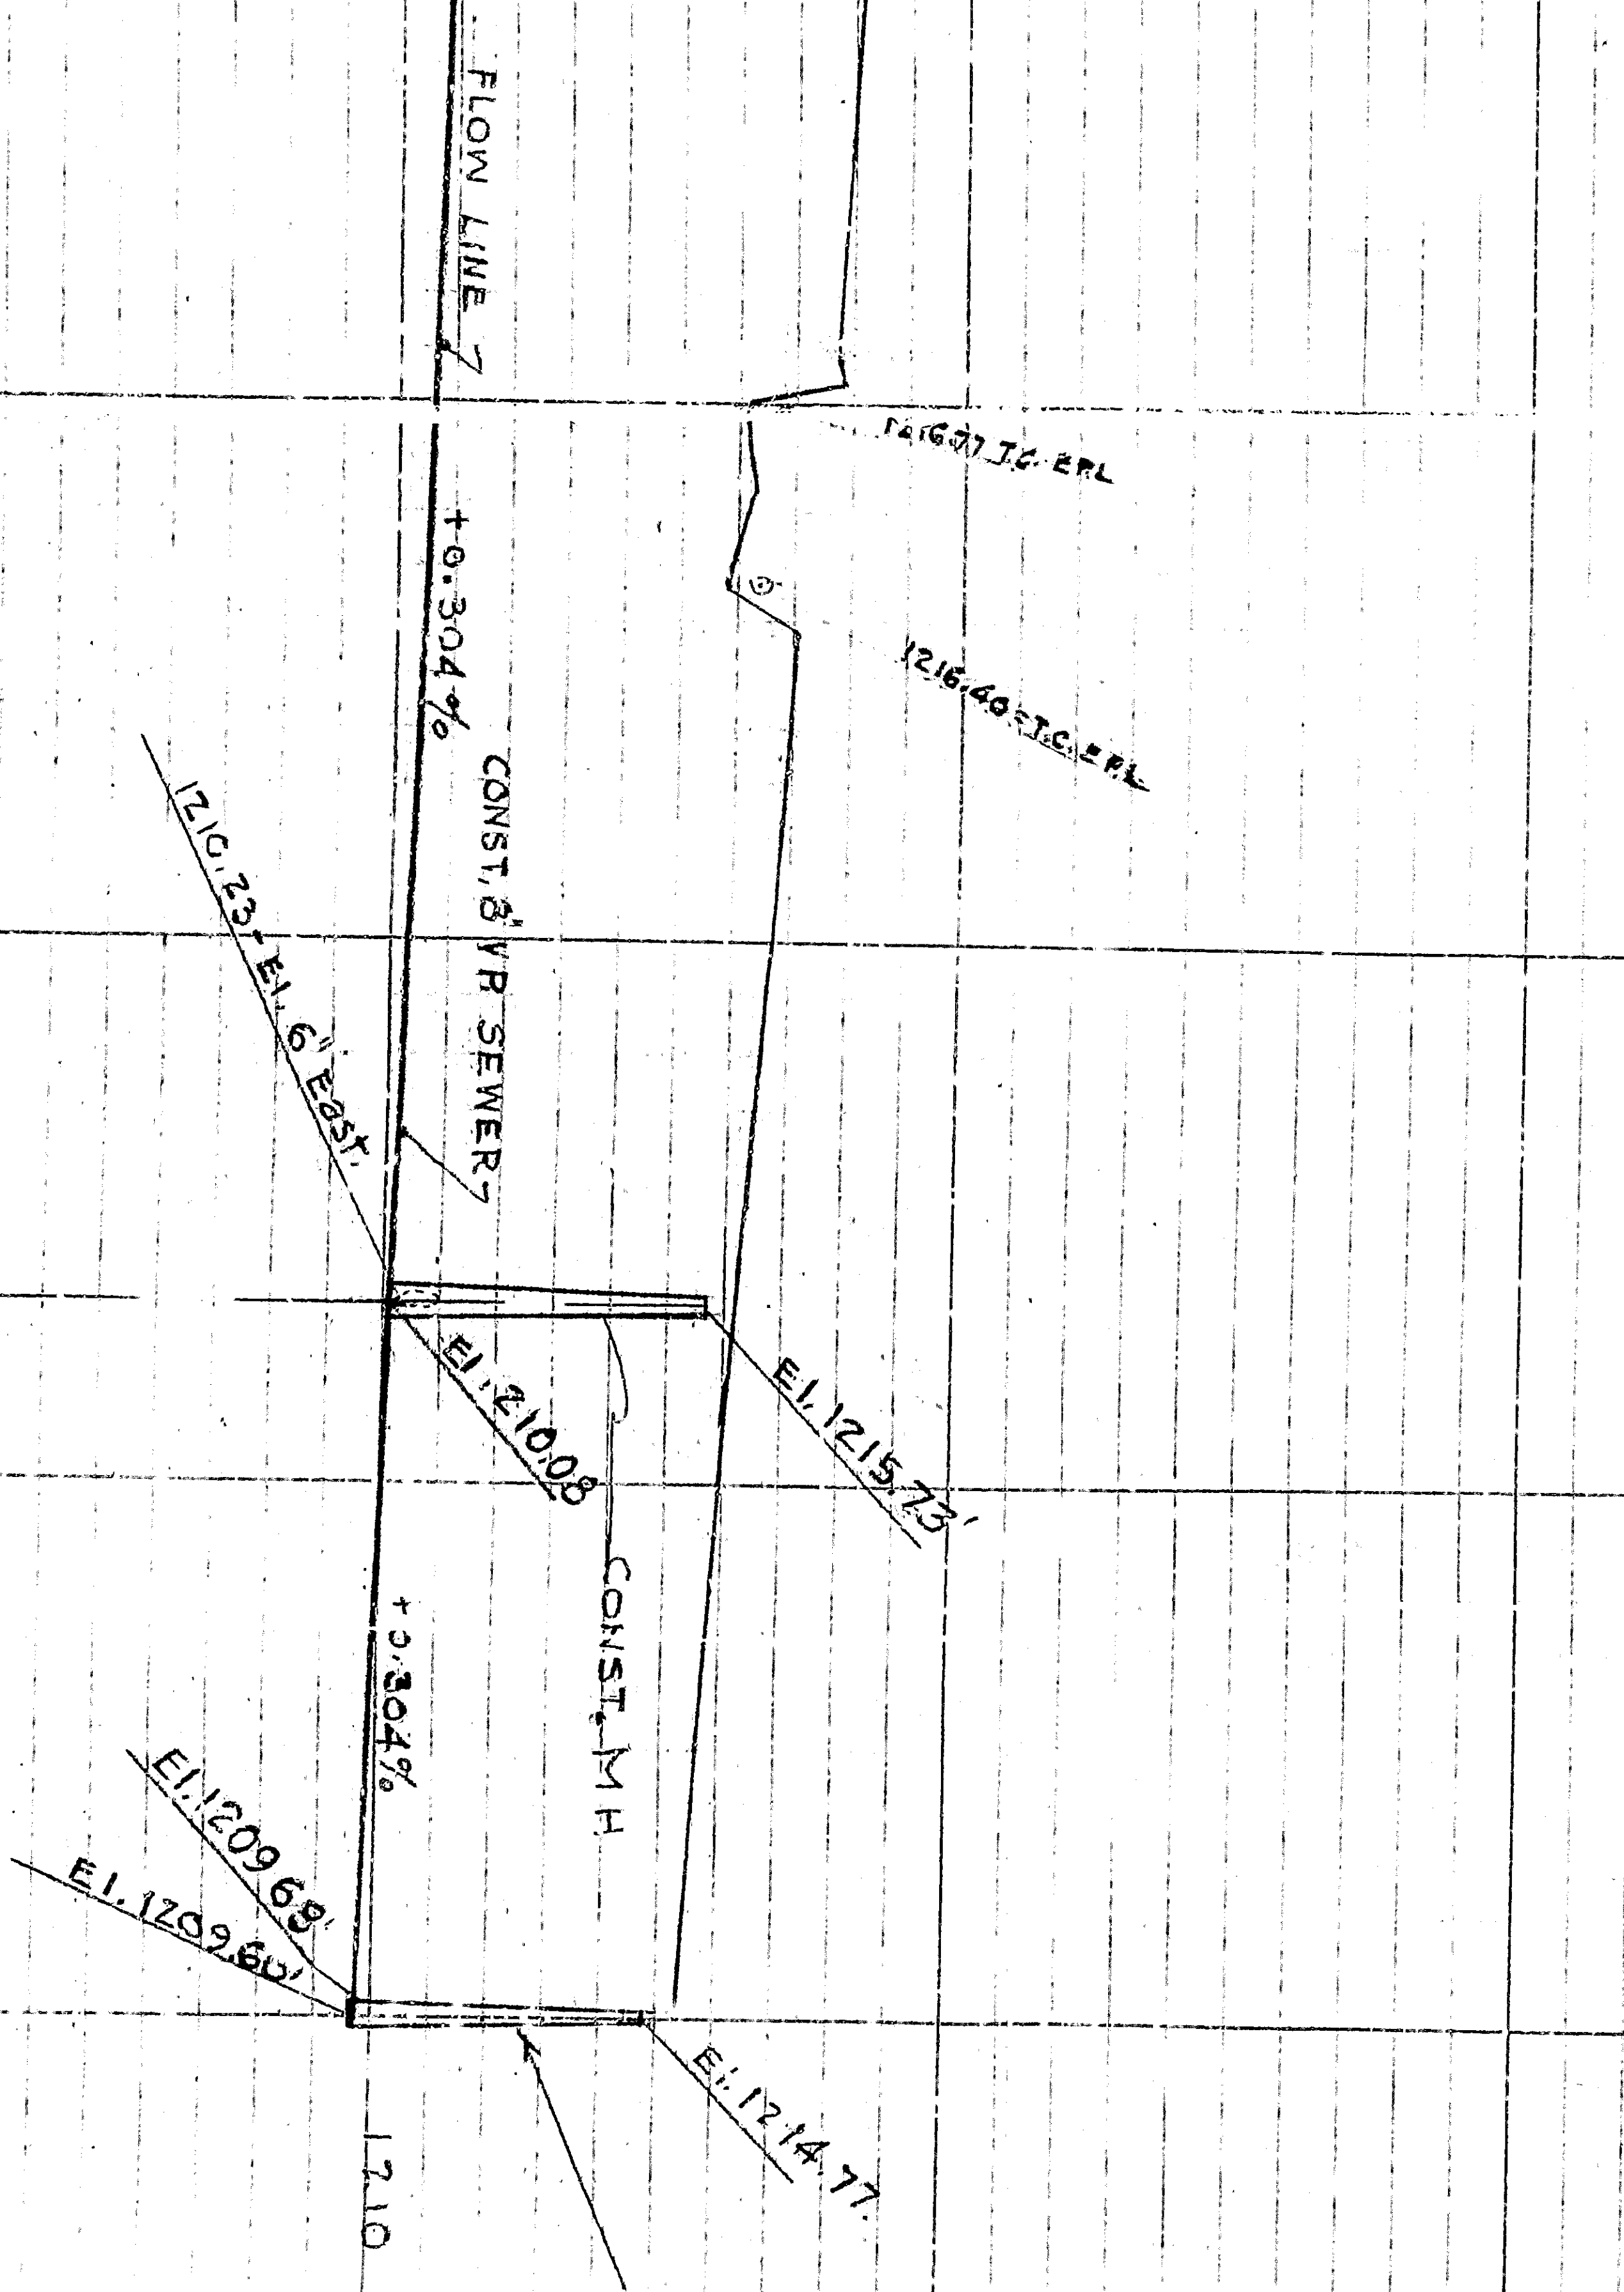

-PROFILE - GOODLETT ST. (6" N. OPEN CURB LINE) -
WESTERN AVE. TO MUSCOTT ST.

M.H.
M.H.
M.H.

 

-PROFILE A'W OF W.P.L. MUSCOTT ST.-

96'
6' = E. 20TH ST.
6' = S.B.L.
28' = M.H.
TOP OF CURB LINE GOODLETT.
M.H.
W.P.L. MUSCOTT ST.

-PROFILE - GOODLETT ST. (6" IN OPEN CURB LINE)
WESTERN AVE. TO MUSCOTT ST.

M.H.

