



PROFILE - 38TH STREET
 HORIZONTAL SCALE 1"=40'
 VERTICAL SCALE 1"=4'


PROFILE - 39TH STREET
 HORIZONTAL SCALE 1"=40'
 VERTICAL SCALE 1"=4'

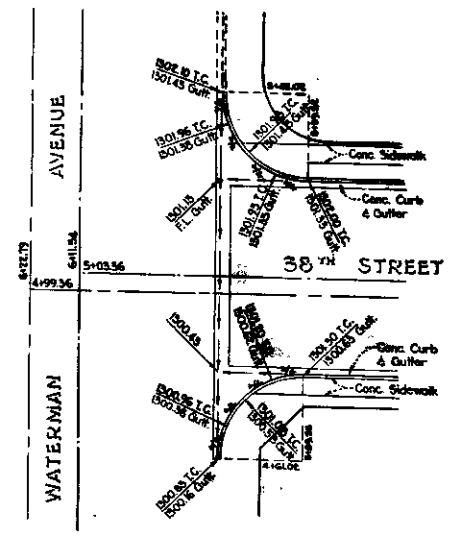


**INTERSECTION DETAIL
 STREET & WATERMAN AVENUE**
 SCALE 1"=20'

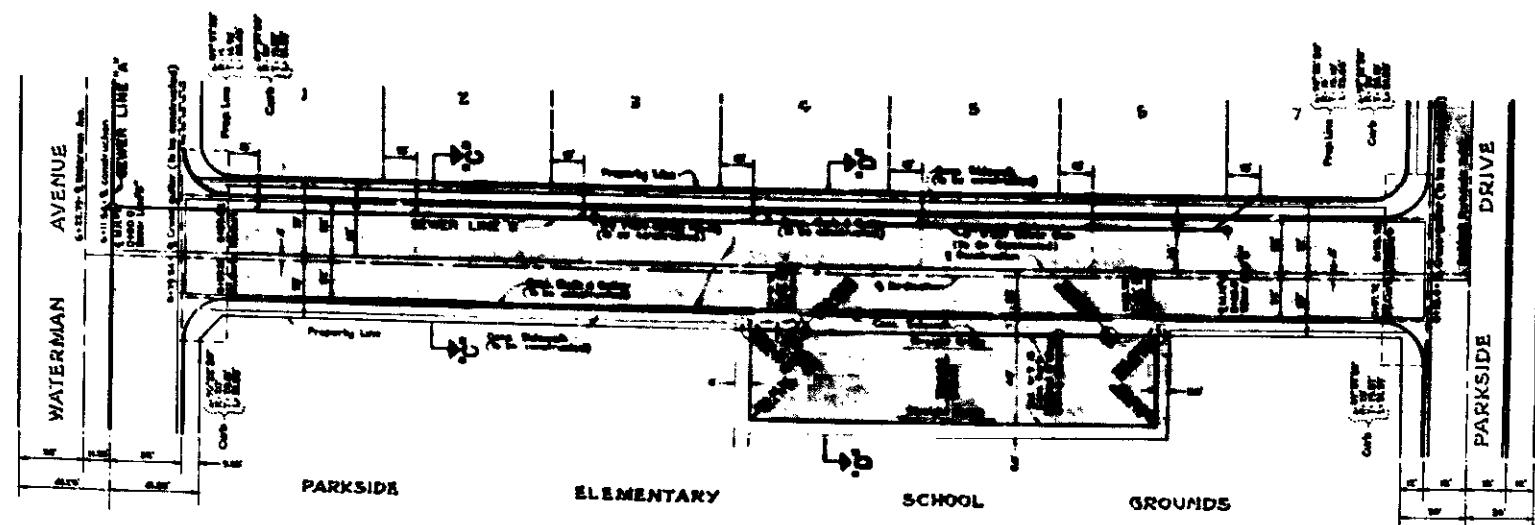

PLAN - 38TH STREET
 SCALE 1"=40'

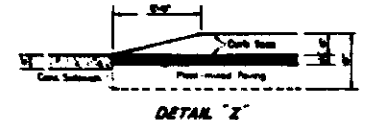


DETAIL 'Z'

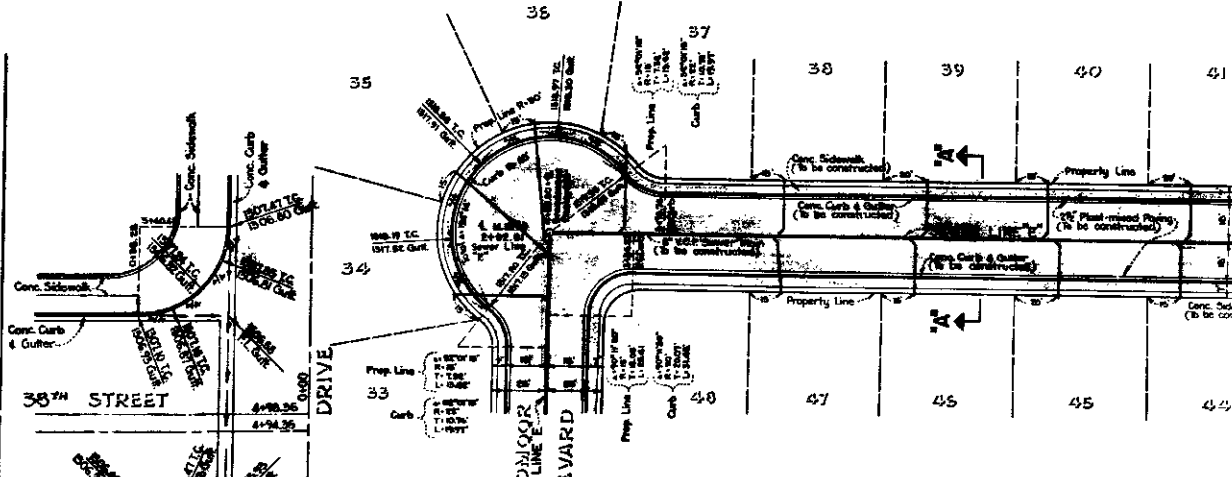


PLAN - 39TH STREET
 SCALE 1"=40'

INTERSECTION DETAIL III

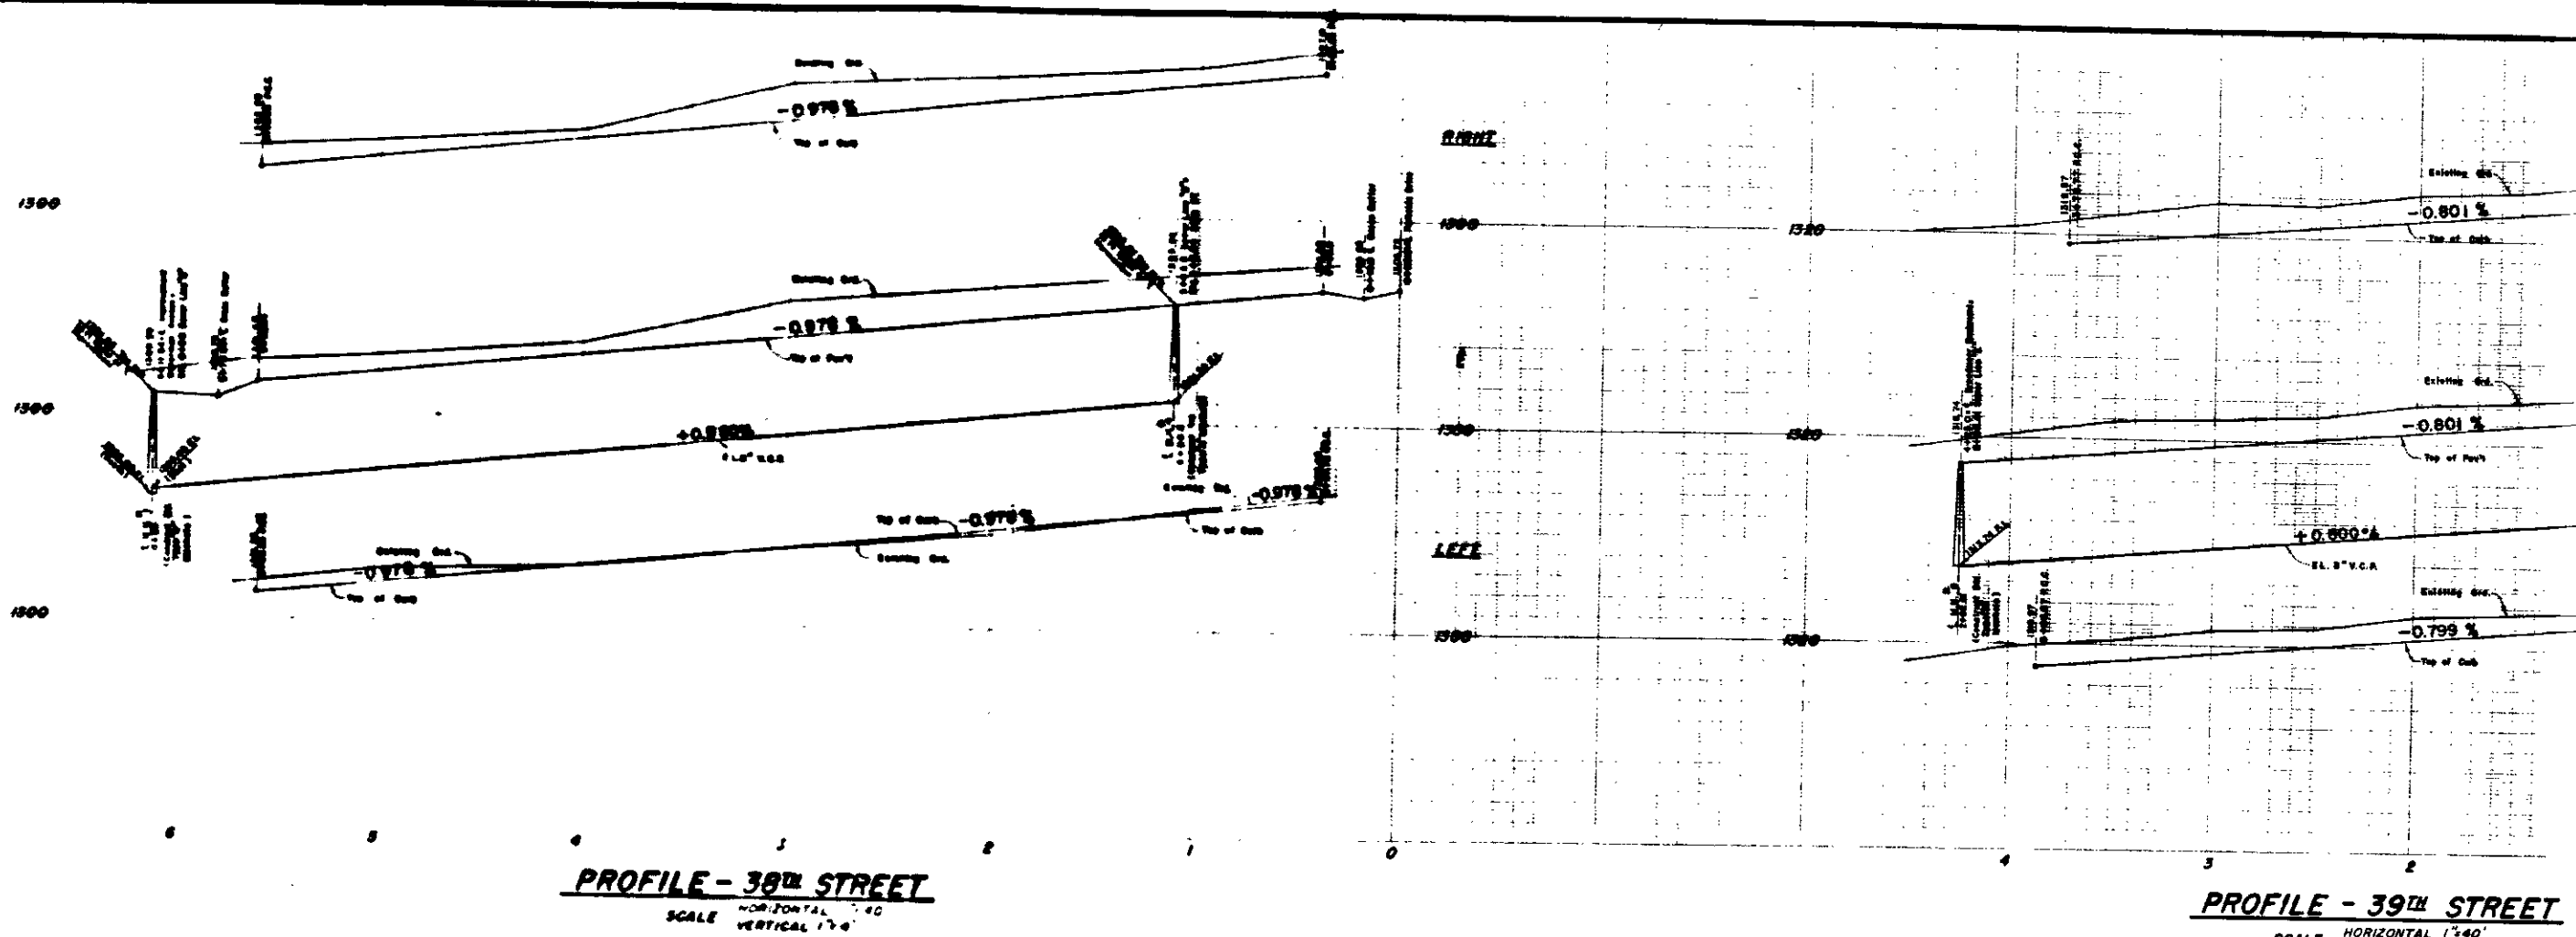


PROFILE - 38TH STREET
 HORIZONTAL SCALE 1"=40'
 VERTICAL SCALE 1"=4'



PROFILE - 39TH STREET
 HORIZONTAL SCALE 1"=40'
 VERTICAL SCALE 1"=4'

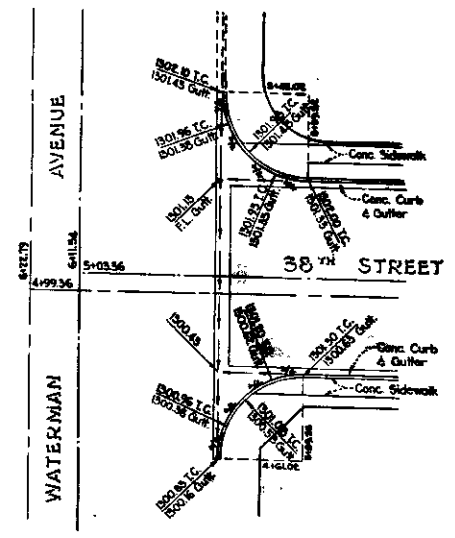

**INTERSECTION DETAIL
 STREET & WATERMAN AVENUE**
 SCALE 1"=20'

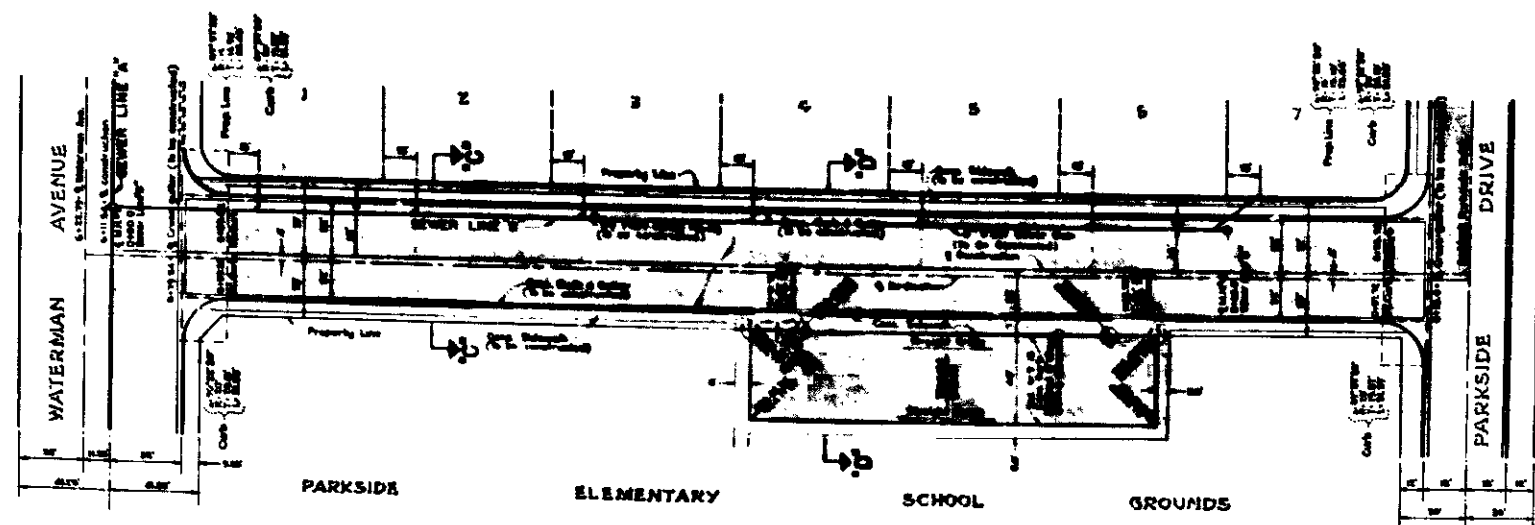

PLAN - 38TH STREET
 SCALE 1"=40'

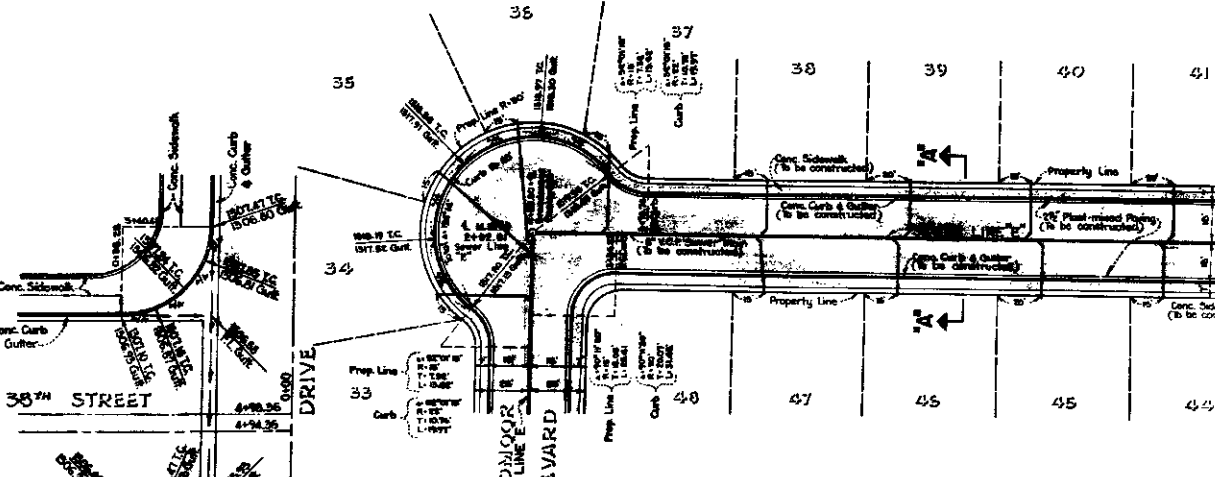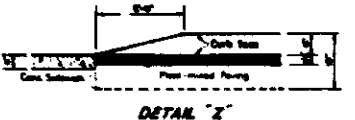

PLAN - 39TH STREET
 SCALE 1"=40'

INTERSECTION DETAIL III