
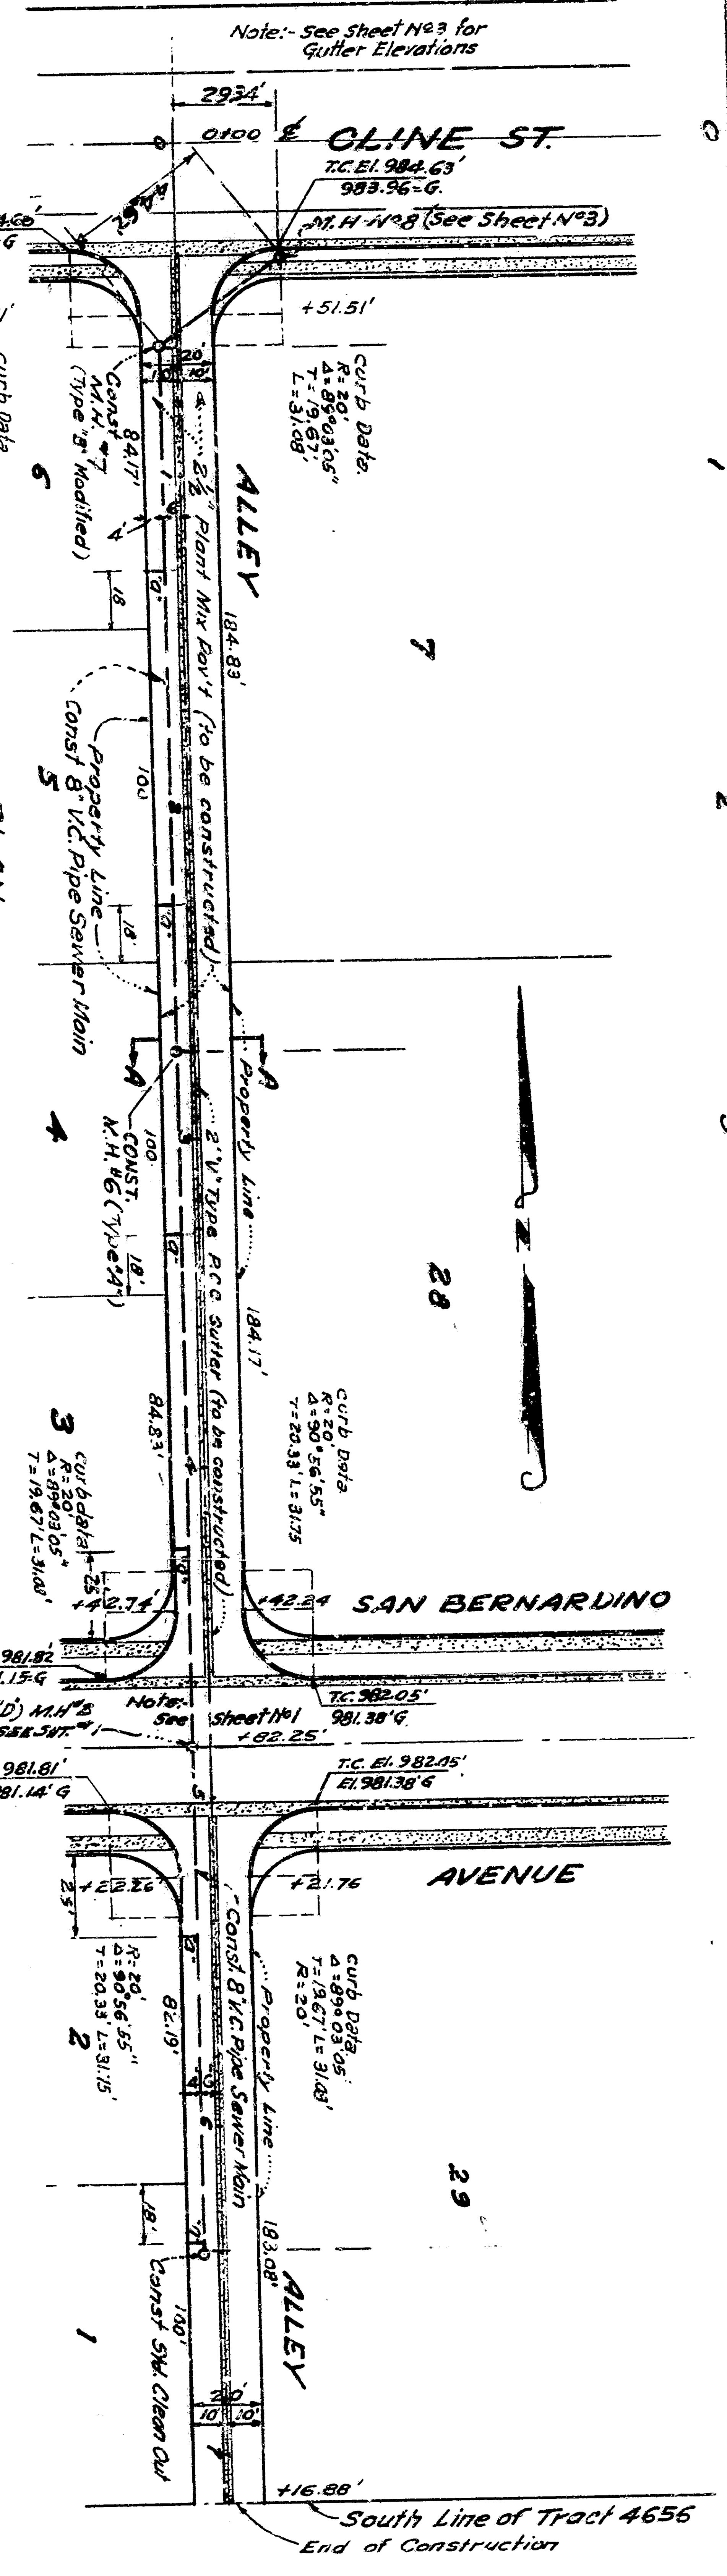


SECTION AA
Scale: 1/4" = 1'-0"

DETAIL OF CATCH-BASIN
Scale: 1/4" = 1'-0"

Note: Steel 1/2" cover, 3/4" x 1/2" x and 1/2" pipe guard to be galvanized.

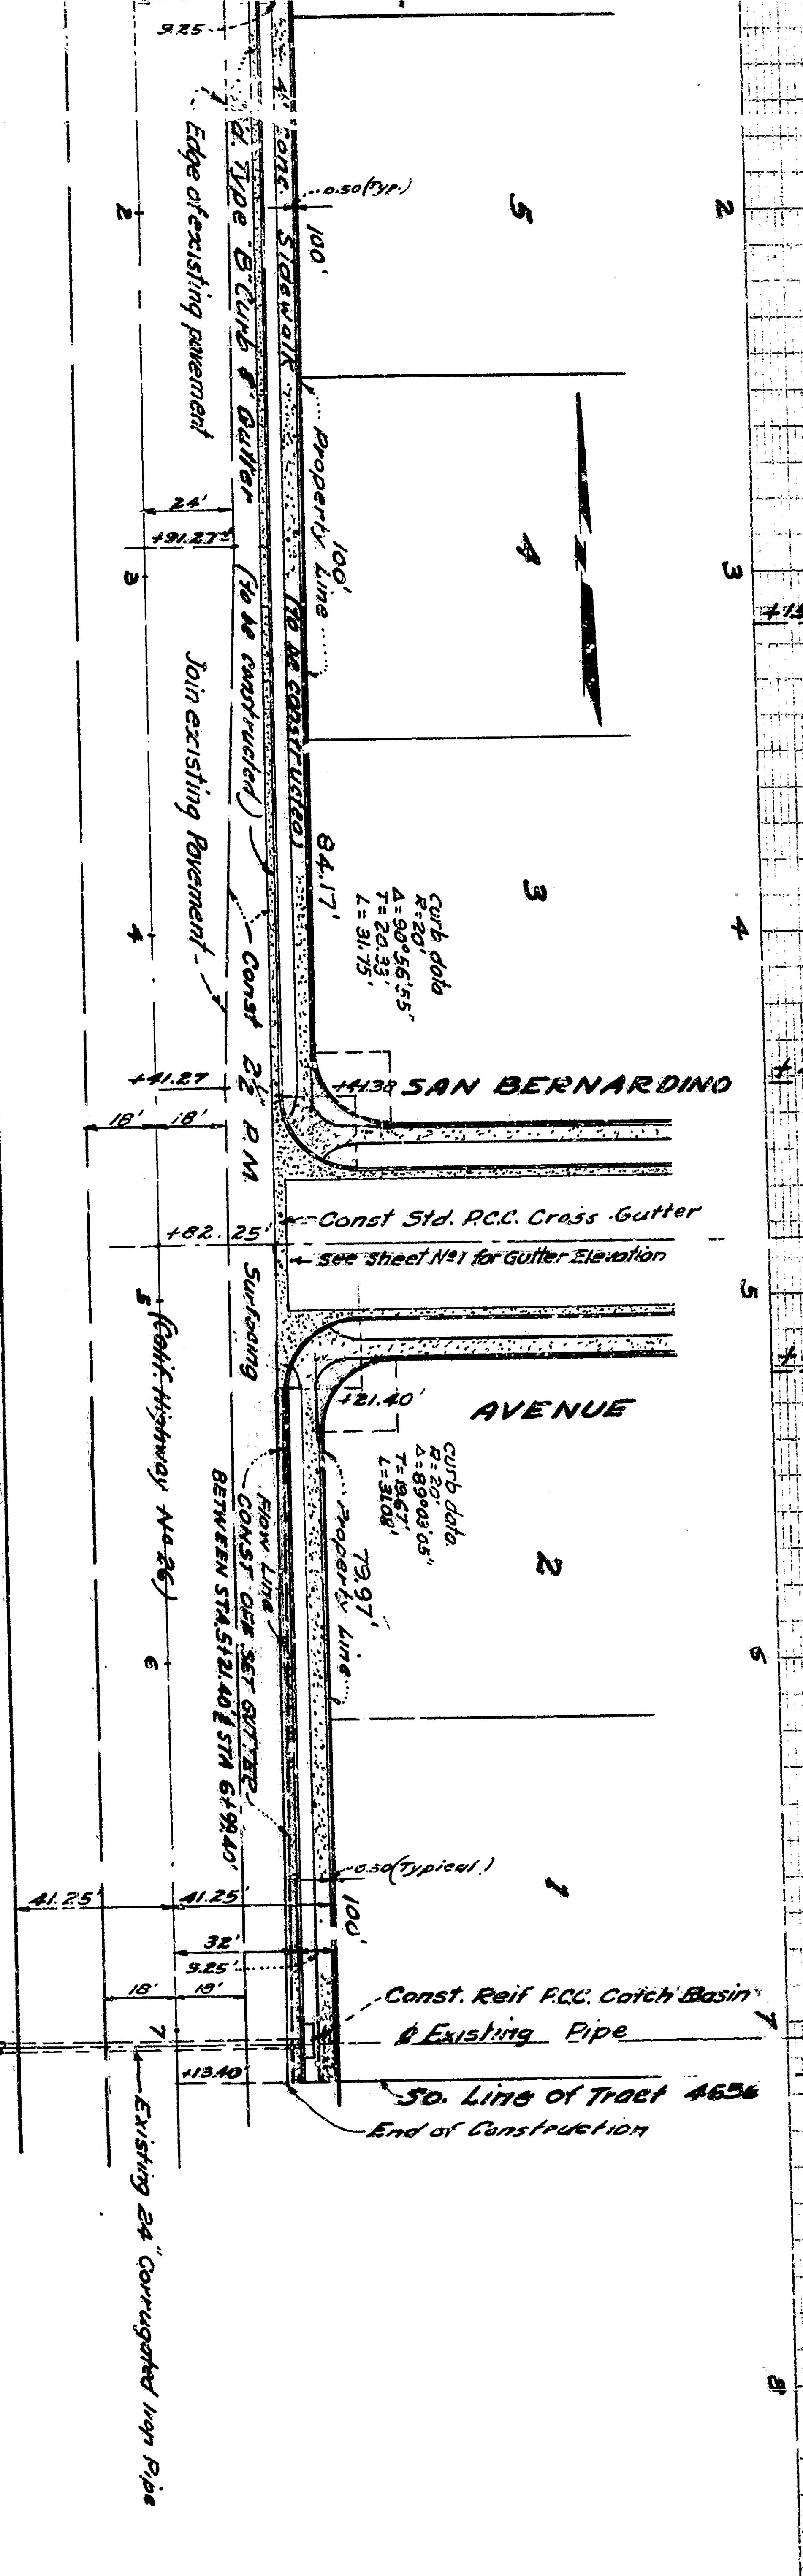

PLAN V
SCALE 1/4" = 1'-0"


SECTION AA-4
Scale: Horizontal 1/4" = 1'-0"

TYPICAL PLAN OF ALLEY RETURNS
Scale 1/4" = 1'-0"

Note: Construction sym. about E of Alley.

IMPROVEMENT PLANS & PROFILES
TRACT No 4656

SUBMITTED BY: KIRKIN & HANCOCK ENGINEERS
APPROVED BY: City of San Bernardino, California
1955

 

DATE: 11/15/55

BY: [Signature]

BY: [Signature]