



Mountain View
Alameda

Sta 22+50

Sta 21+96

Sta 21+00

Sta 20+00

Sta 19+00

Sta 18+00

Sta 17+00

Sta 16+57

Sta 16+00

Sta 15+00

Sta 14+00

Sta 13+00


Sta 12+67

Sta 12+00

Mountain View
Alameda


STA 20+00

CROSS SECTION CENTER
LINE EXISTING PAVEMENT

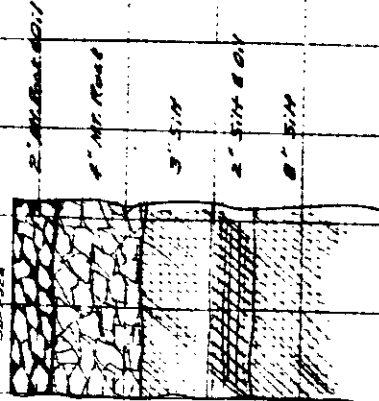

STA 15+00

CROSS SECTION CENTER
LINE EXISTING PAVEMENT

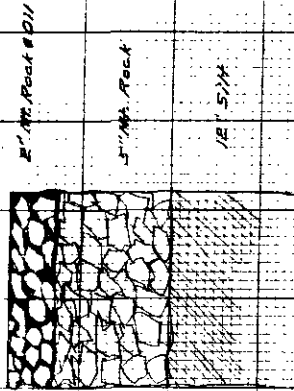






















Mountain View
Alameda


STA 20+00
CROSS SECTION CENTER
LINE EXISTING PAVEMENT



STA 16+00
CROSS SECTION CENTER
LINE EXISTING PAVEMENT

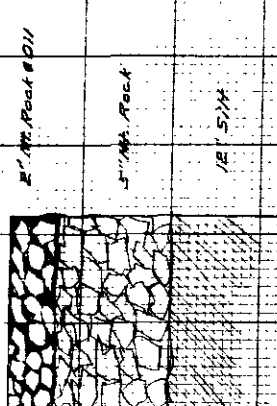


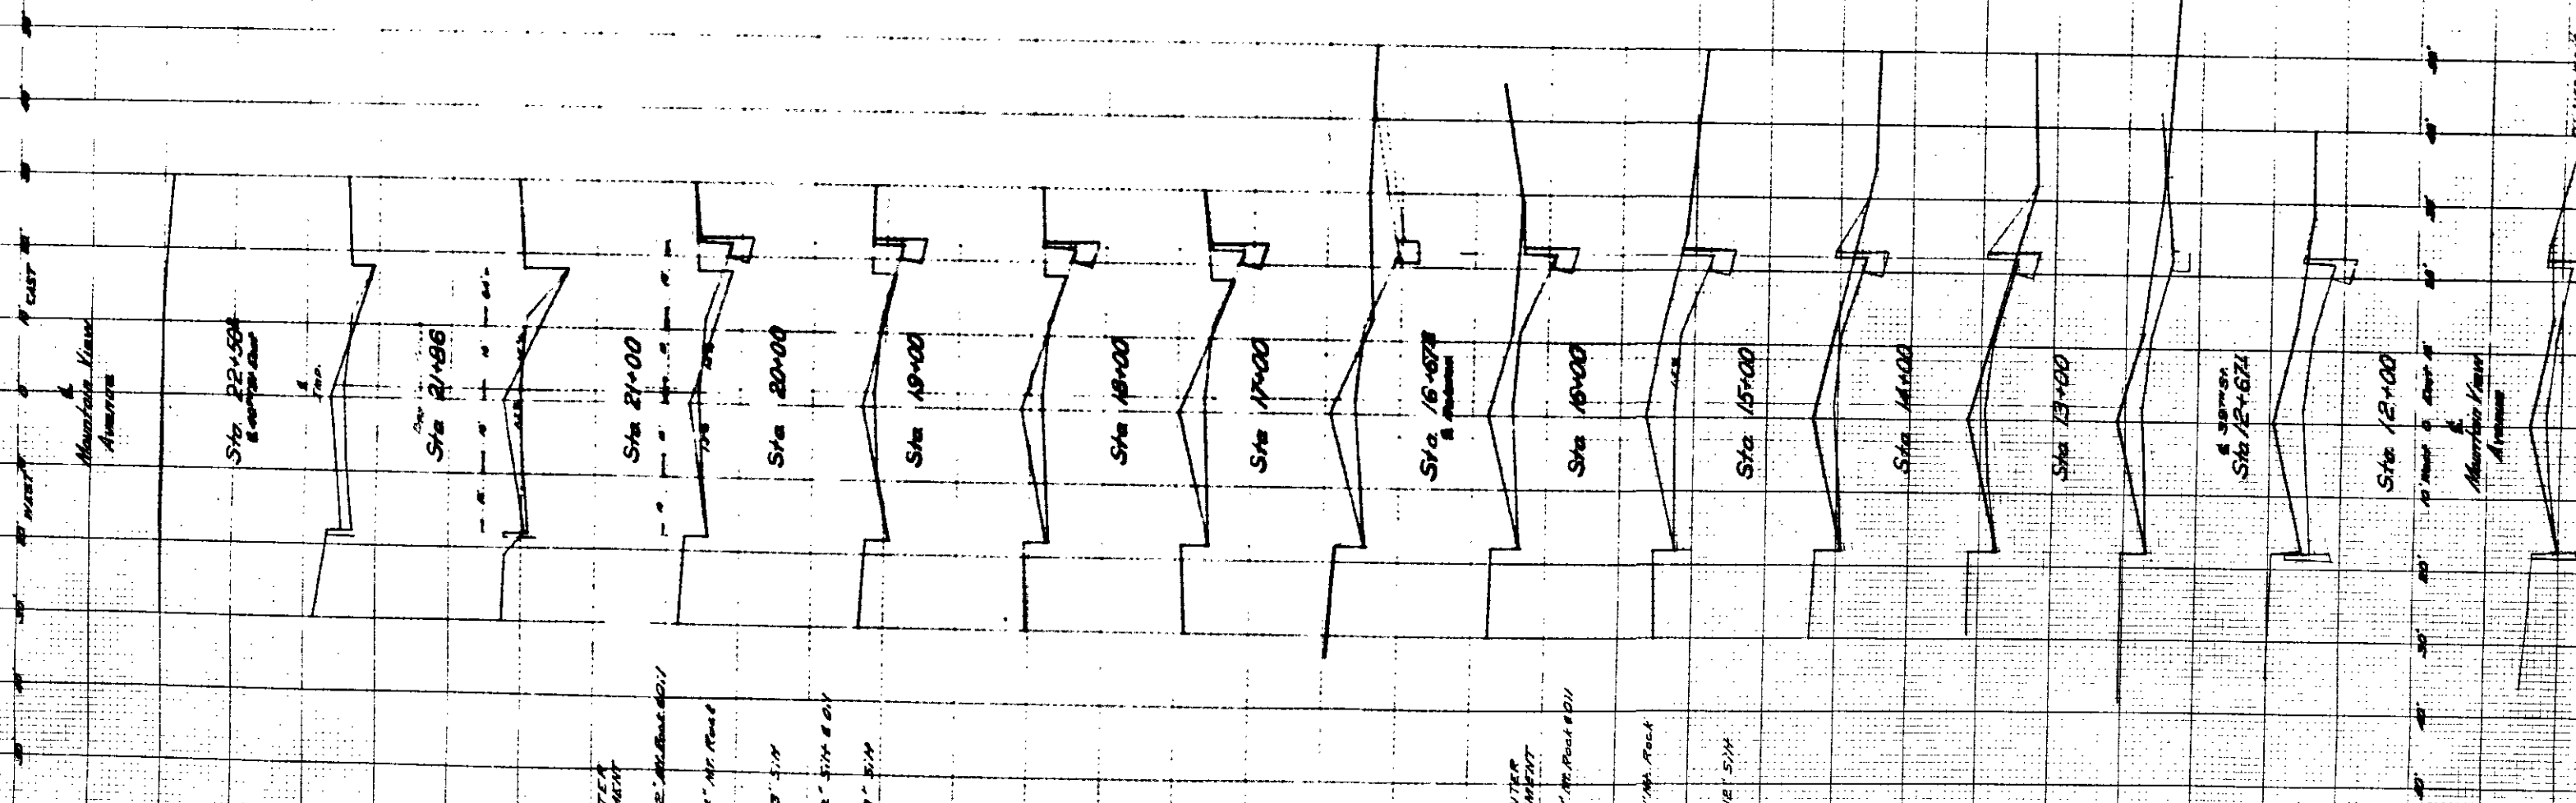

STA 12+00