


CIV. 3-23  
 PE 4-6-51  
 L.S. Moore

# SIGNAL PLAN

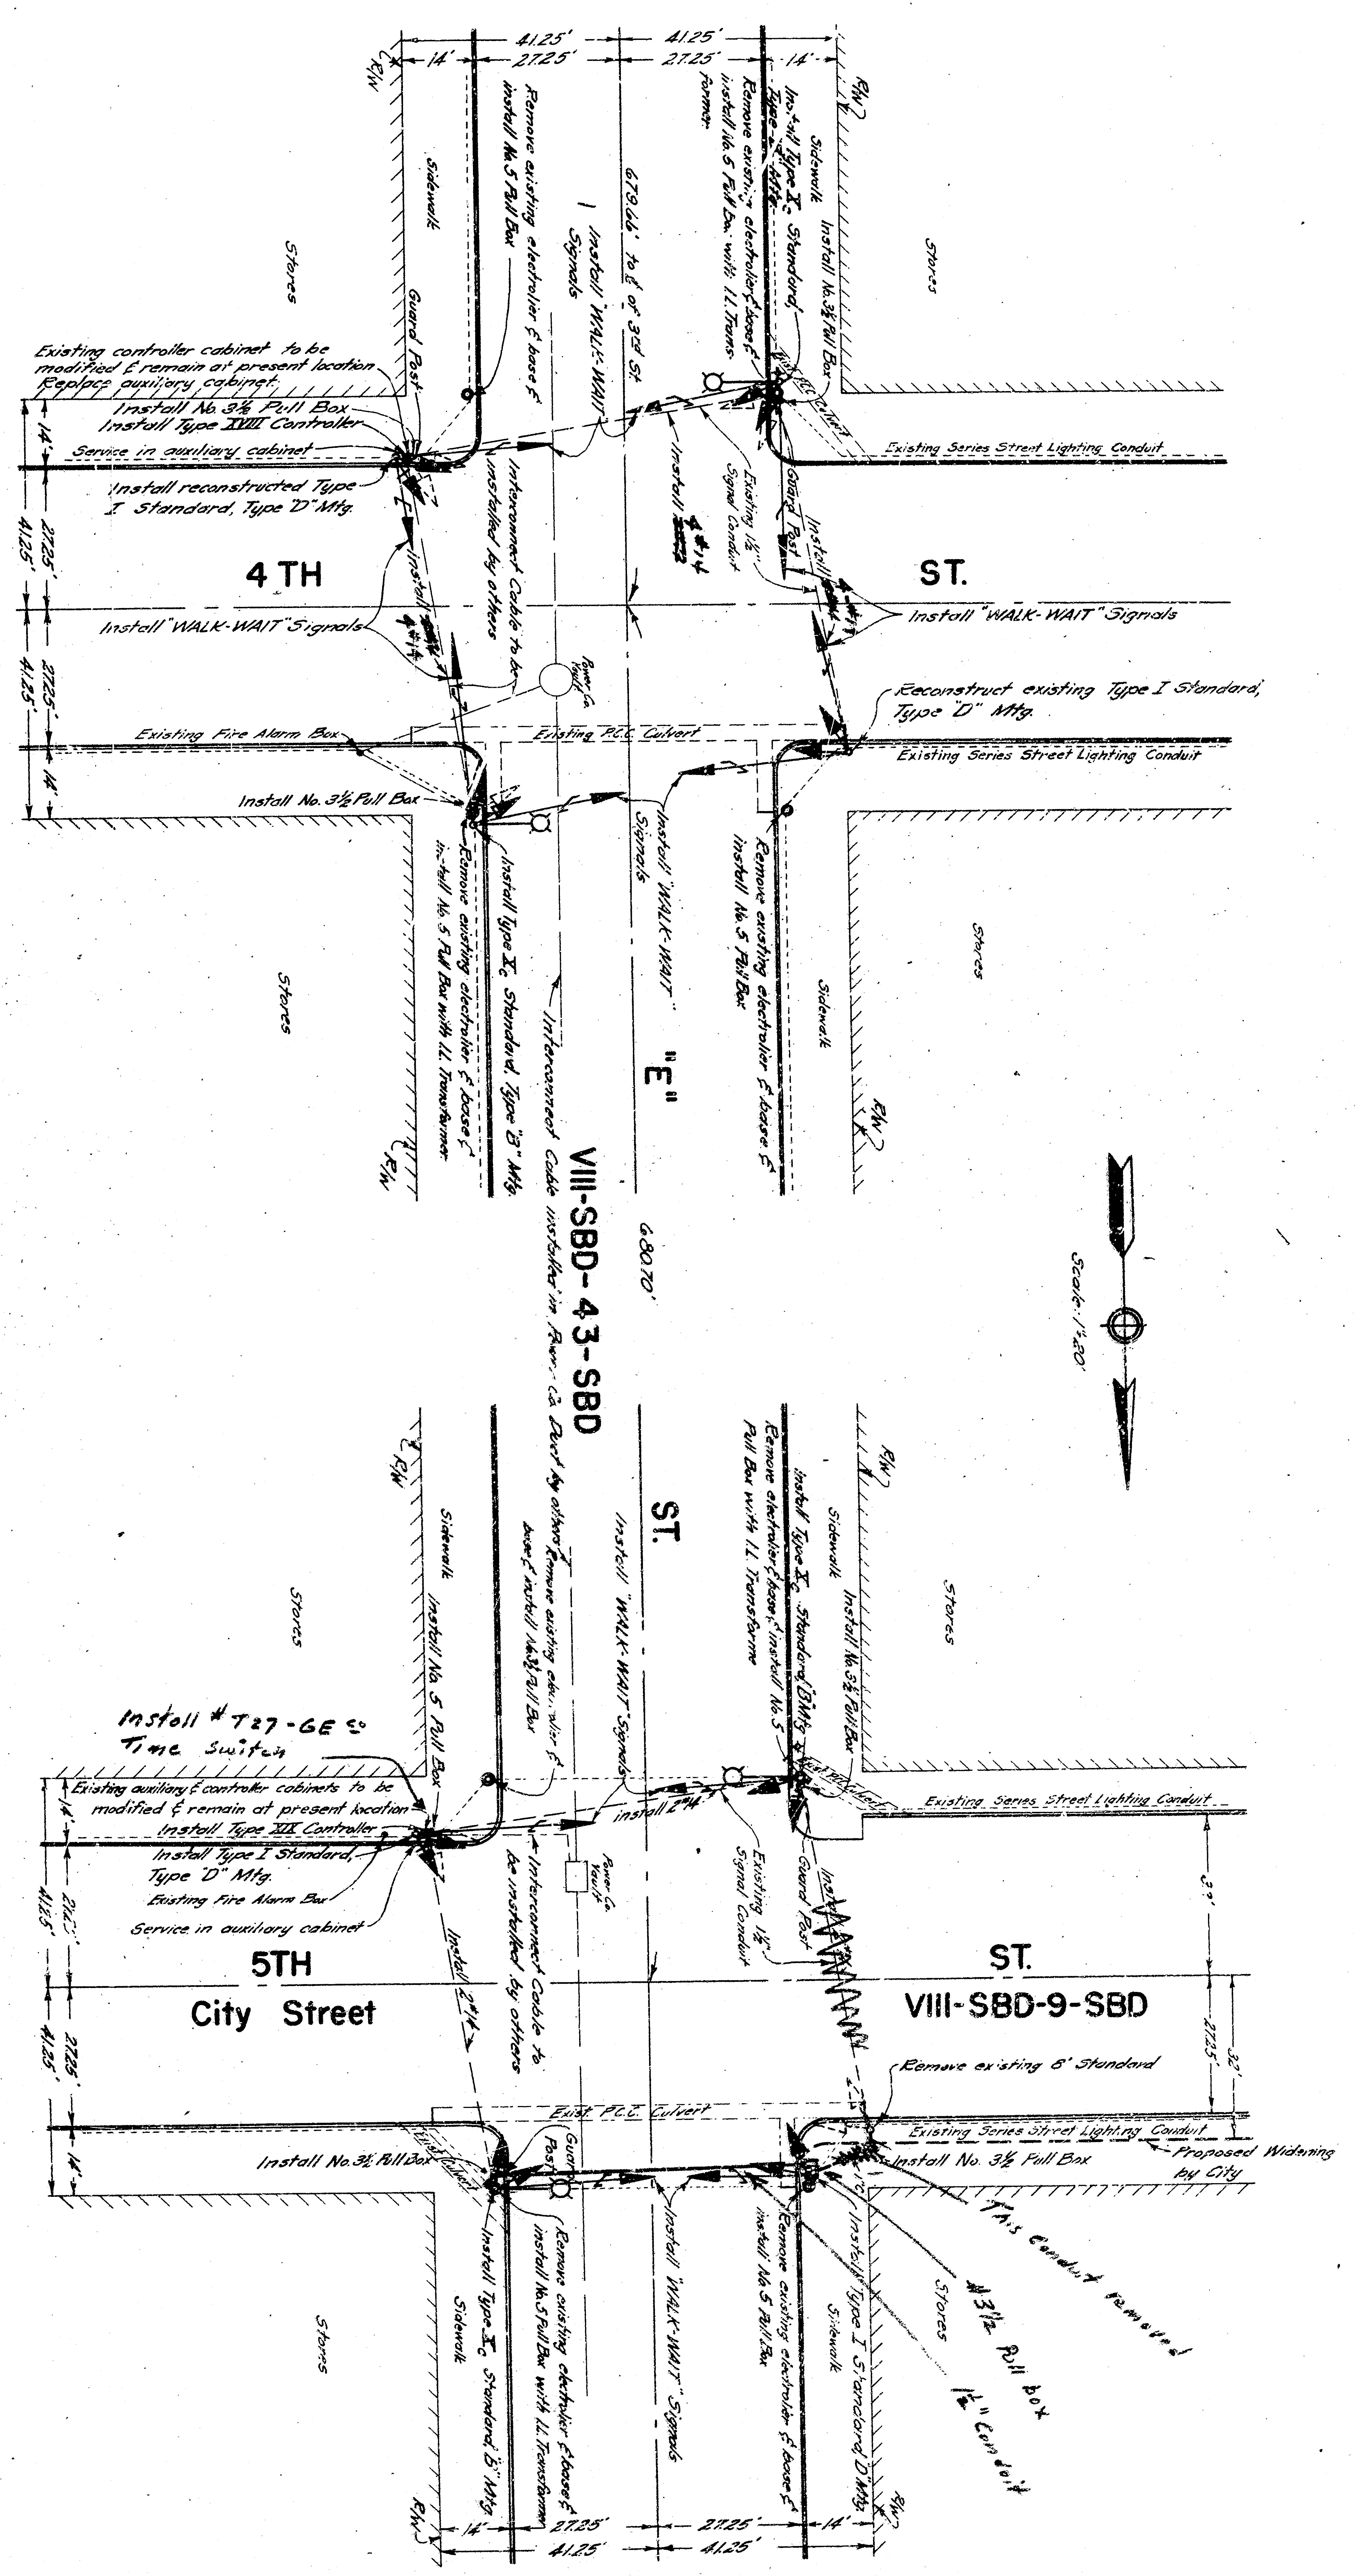

CITY	STATE	FEDERAL PROJECT NO.	YEAR	DATE
VIII	SBD	4-3	SBD	9
VIII	SBD	9	SBD	4