
 
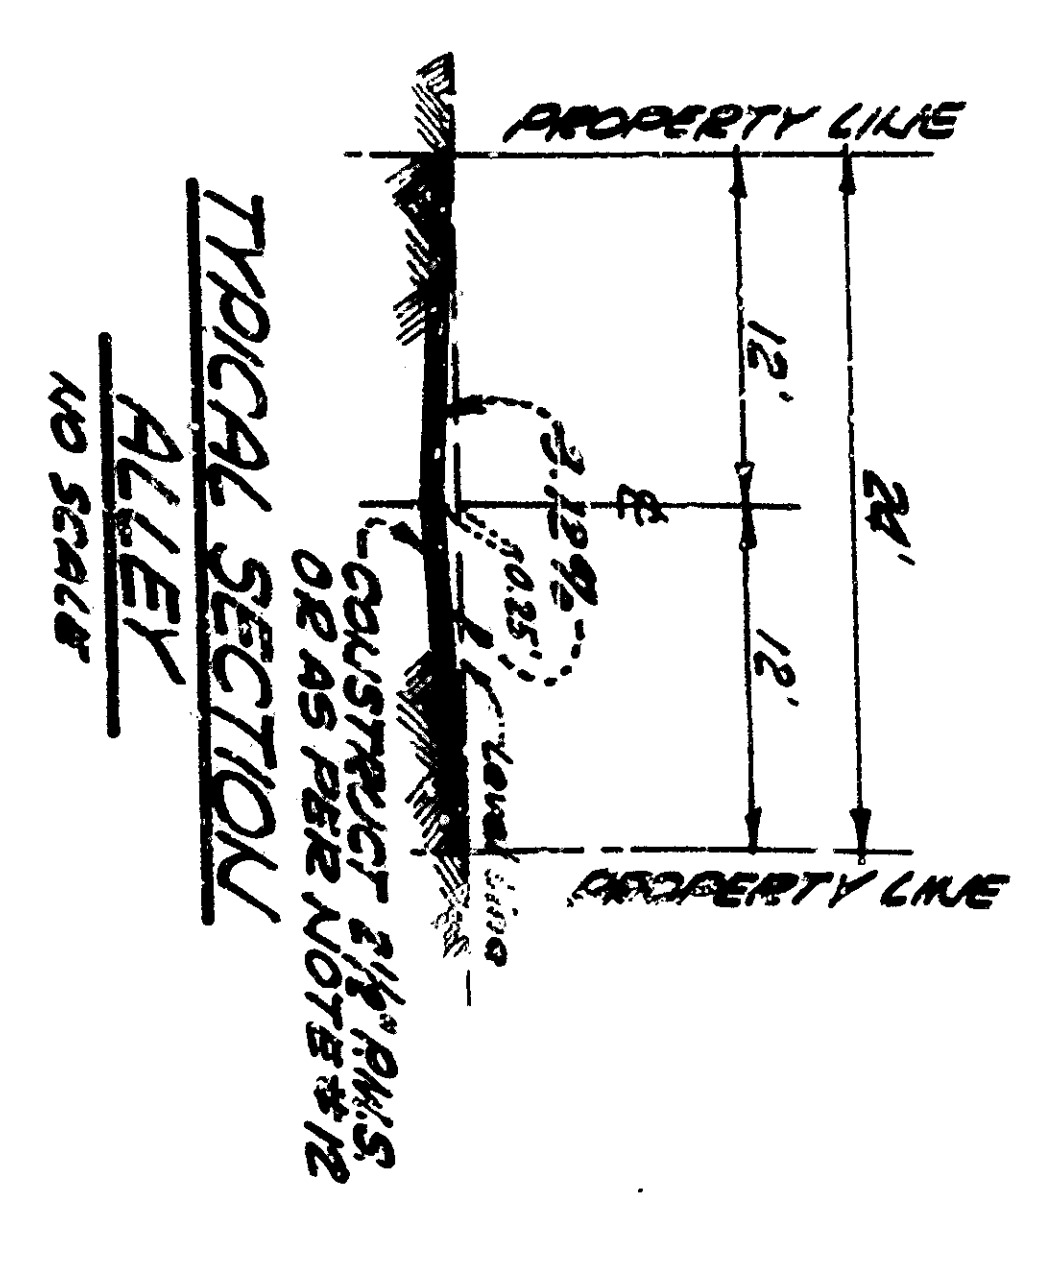


NOTE: SEE SHEET NO. 3  
FOR ENLARGED PLAN  
OF INTERSECTION


PLAN - MARIPOSA DRIVE  
SCALE: 1"=40'

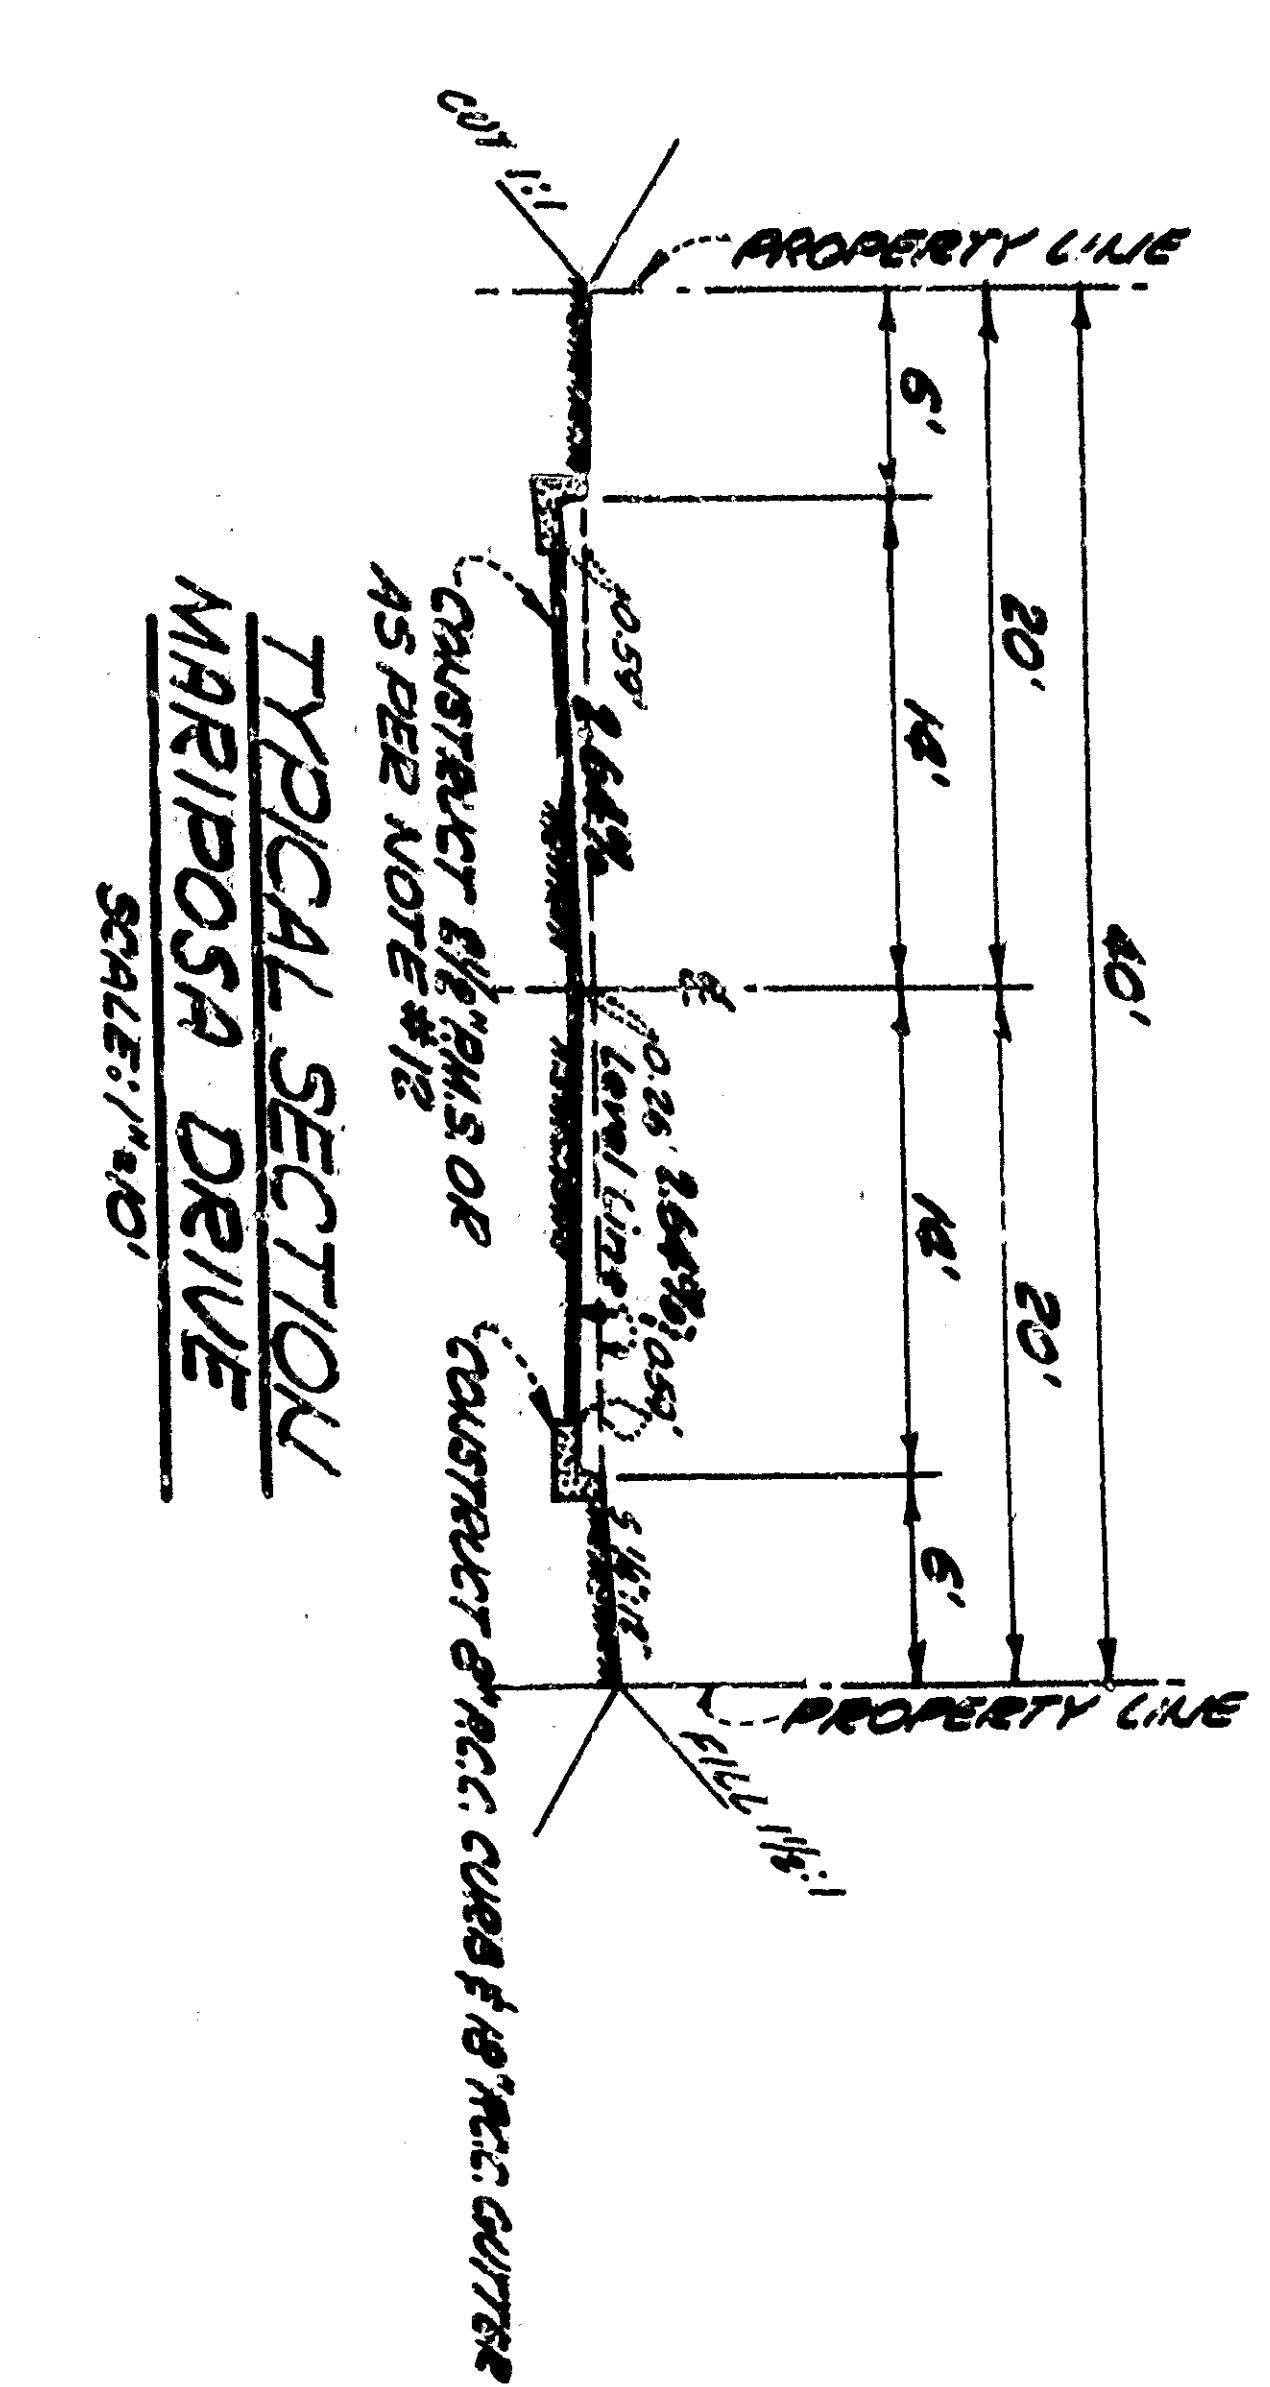

DEPARTMENT OF ENGINEERING  
CITY OF SAN BERNARDINO  
TRACT NO. 6888  
STREET IMPROVEMENT PLANS  
& SEWER PLAN




SUBMITTED BY: [Name]  
REGISTERED CIVIL ENGINEER, NO. 5844  
APPROVED: [Name]  
REGISTERED CIVIL ENGINEER, NO. 2850

REFERENCE: [Name]  
DATE: 3/1/57  
DRAWING NO. 2390  
SHEET 2 OF 2 SHEETS

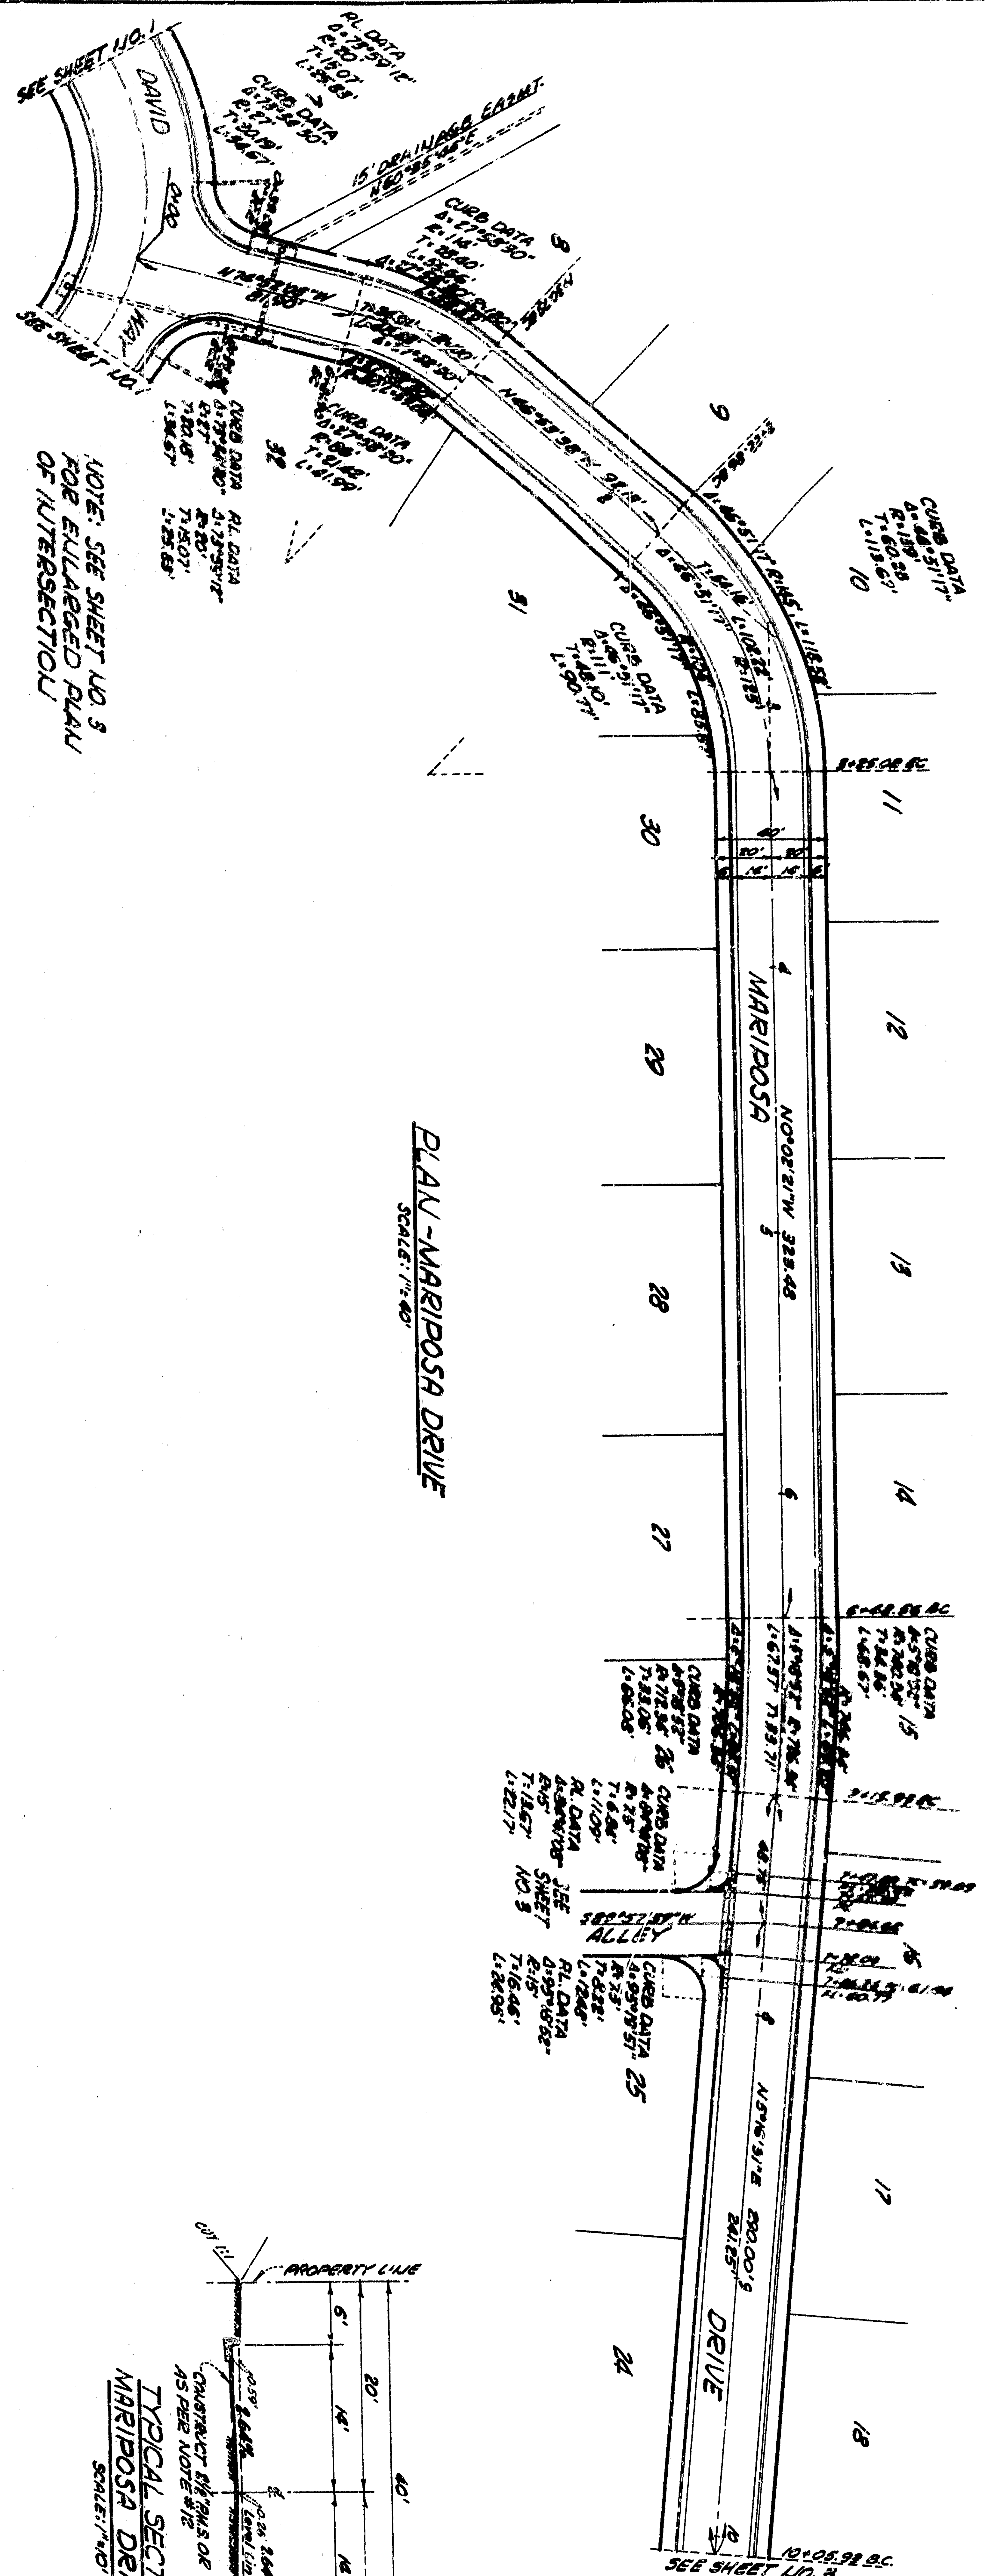

NOTE: SEE SHEET NO. 3  
FOR ENLARGED PLAN  
OF INTERSECTION

PLAN - MARIPOSA DRIVE  
SCALE: 1"=40'

 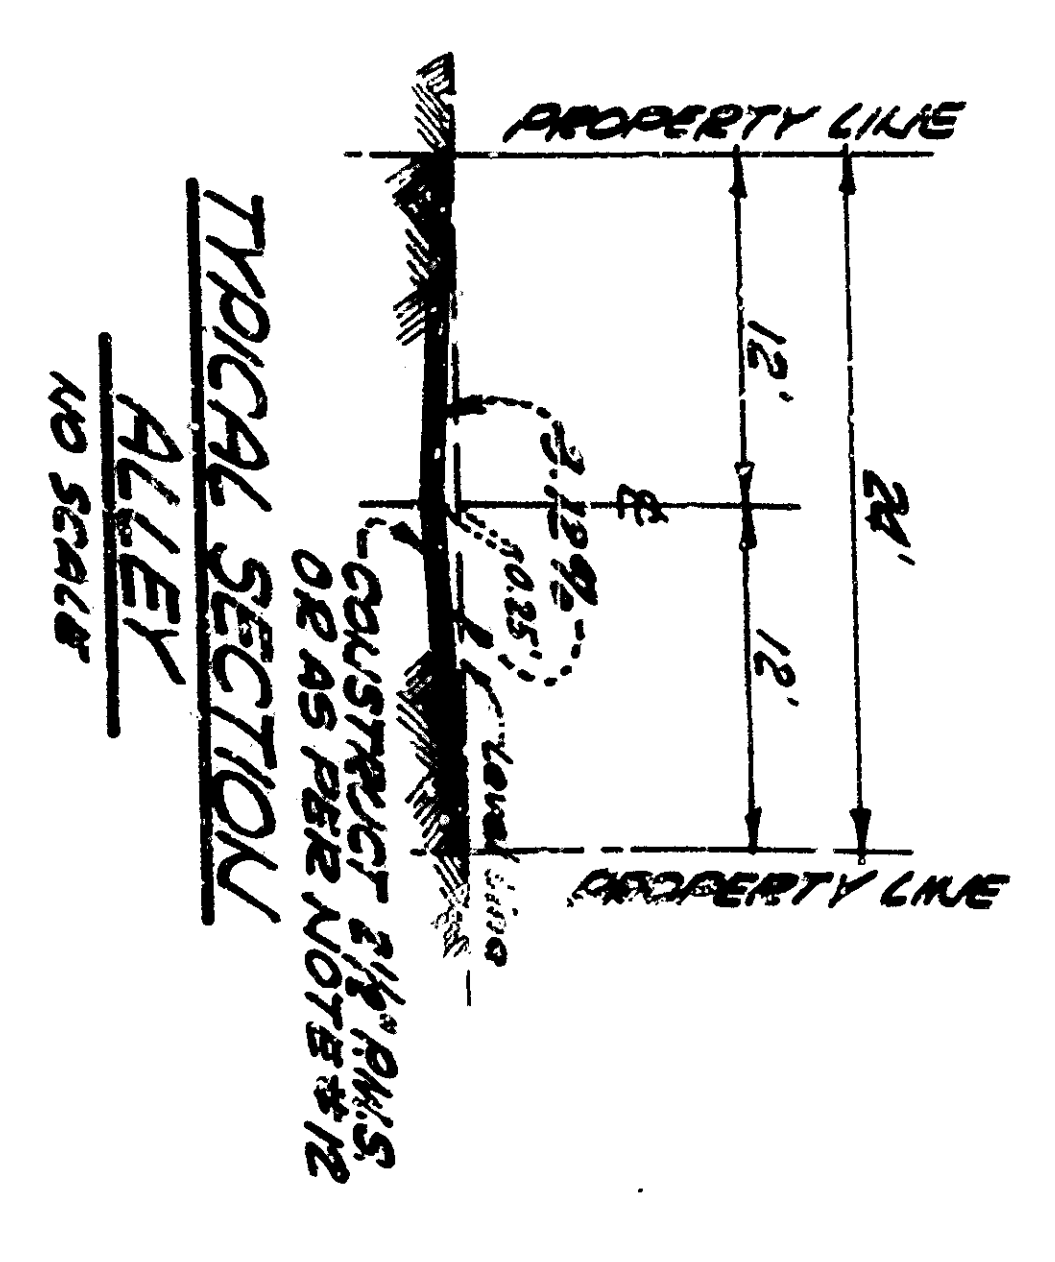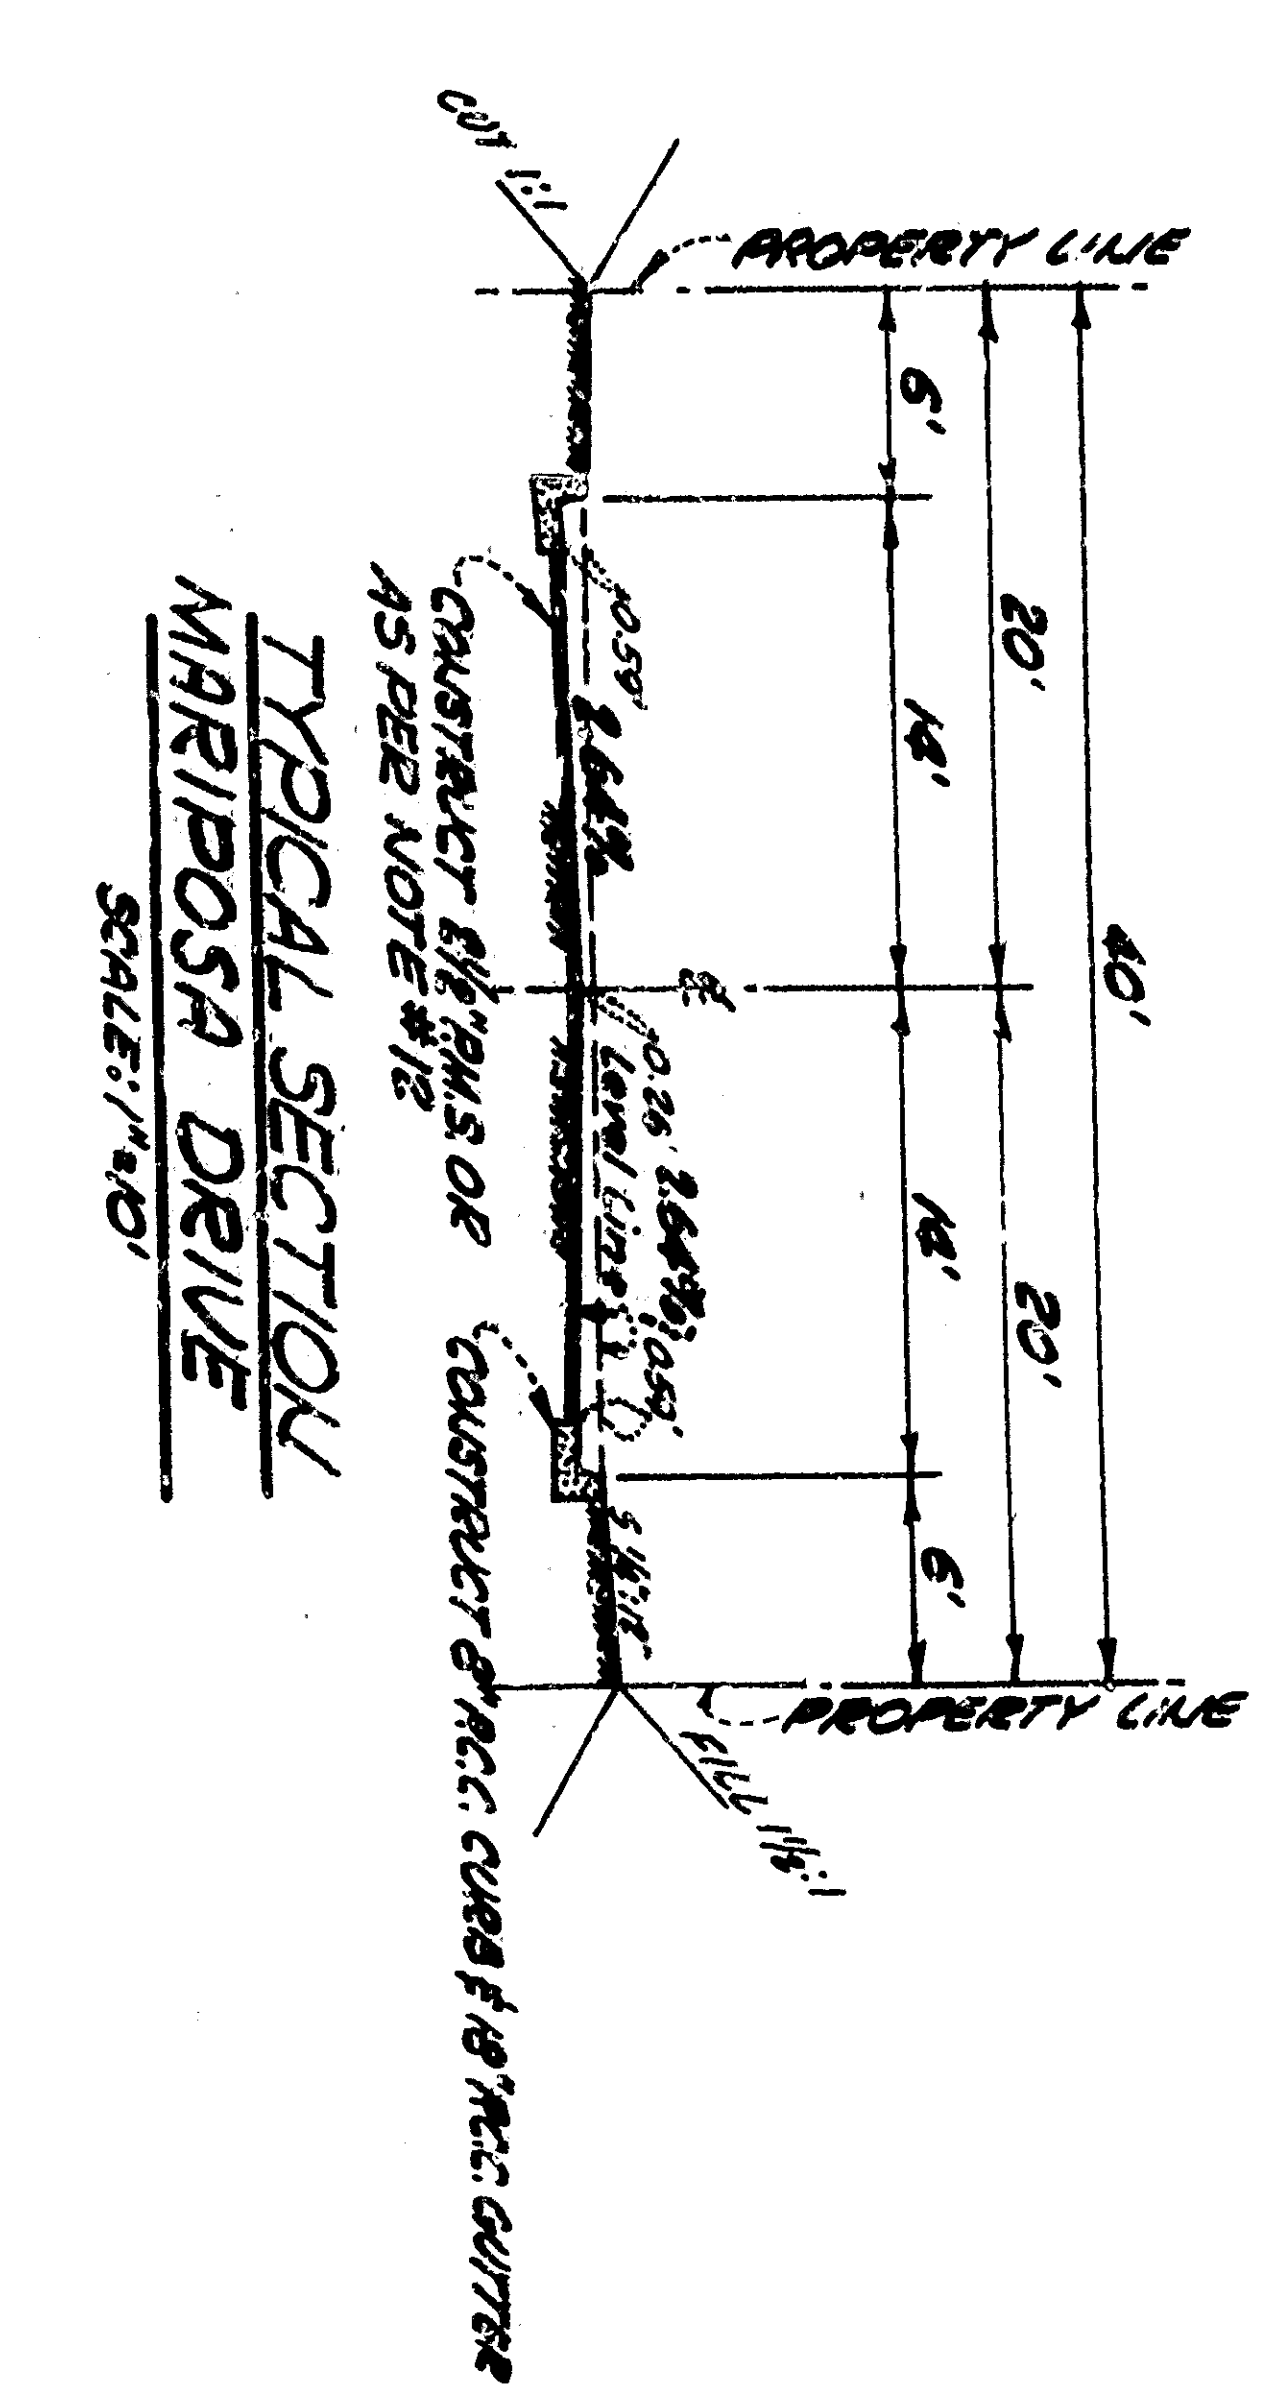

DEPARTMENT OF ENGINEERING  
CITY OF SAN BERNARDINO  
TRACT NO. 6888  
STREET IMPROVEMENT PLANS  
& SEWER PLAN

SUBMITTED BY: [Name]  
REGISTERED CIVIL ENGINEER, NO. 5844  
APPROVED: [Name]  
REGISTERED CIVIL ENGINEER, NO. 1963  
DATE: 3/1/68  
BY: [Name]  
REGISTERED CIVIL ENGINEER, NO. 2850

REFERENCE: [Name]  
DATE: 3/1/68  
DRAWING NO.: 2990  
SHEET 2 OF 2 SHEETS