



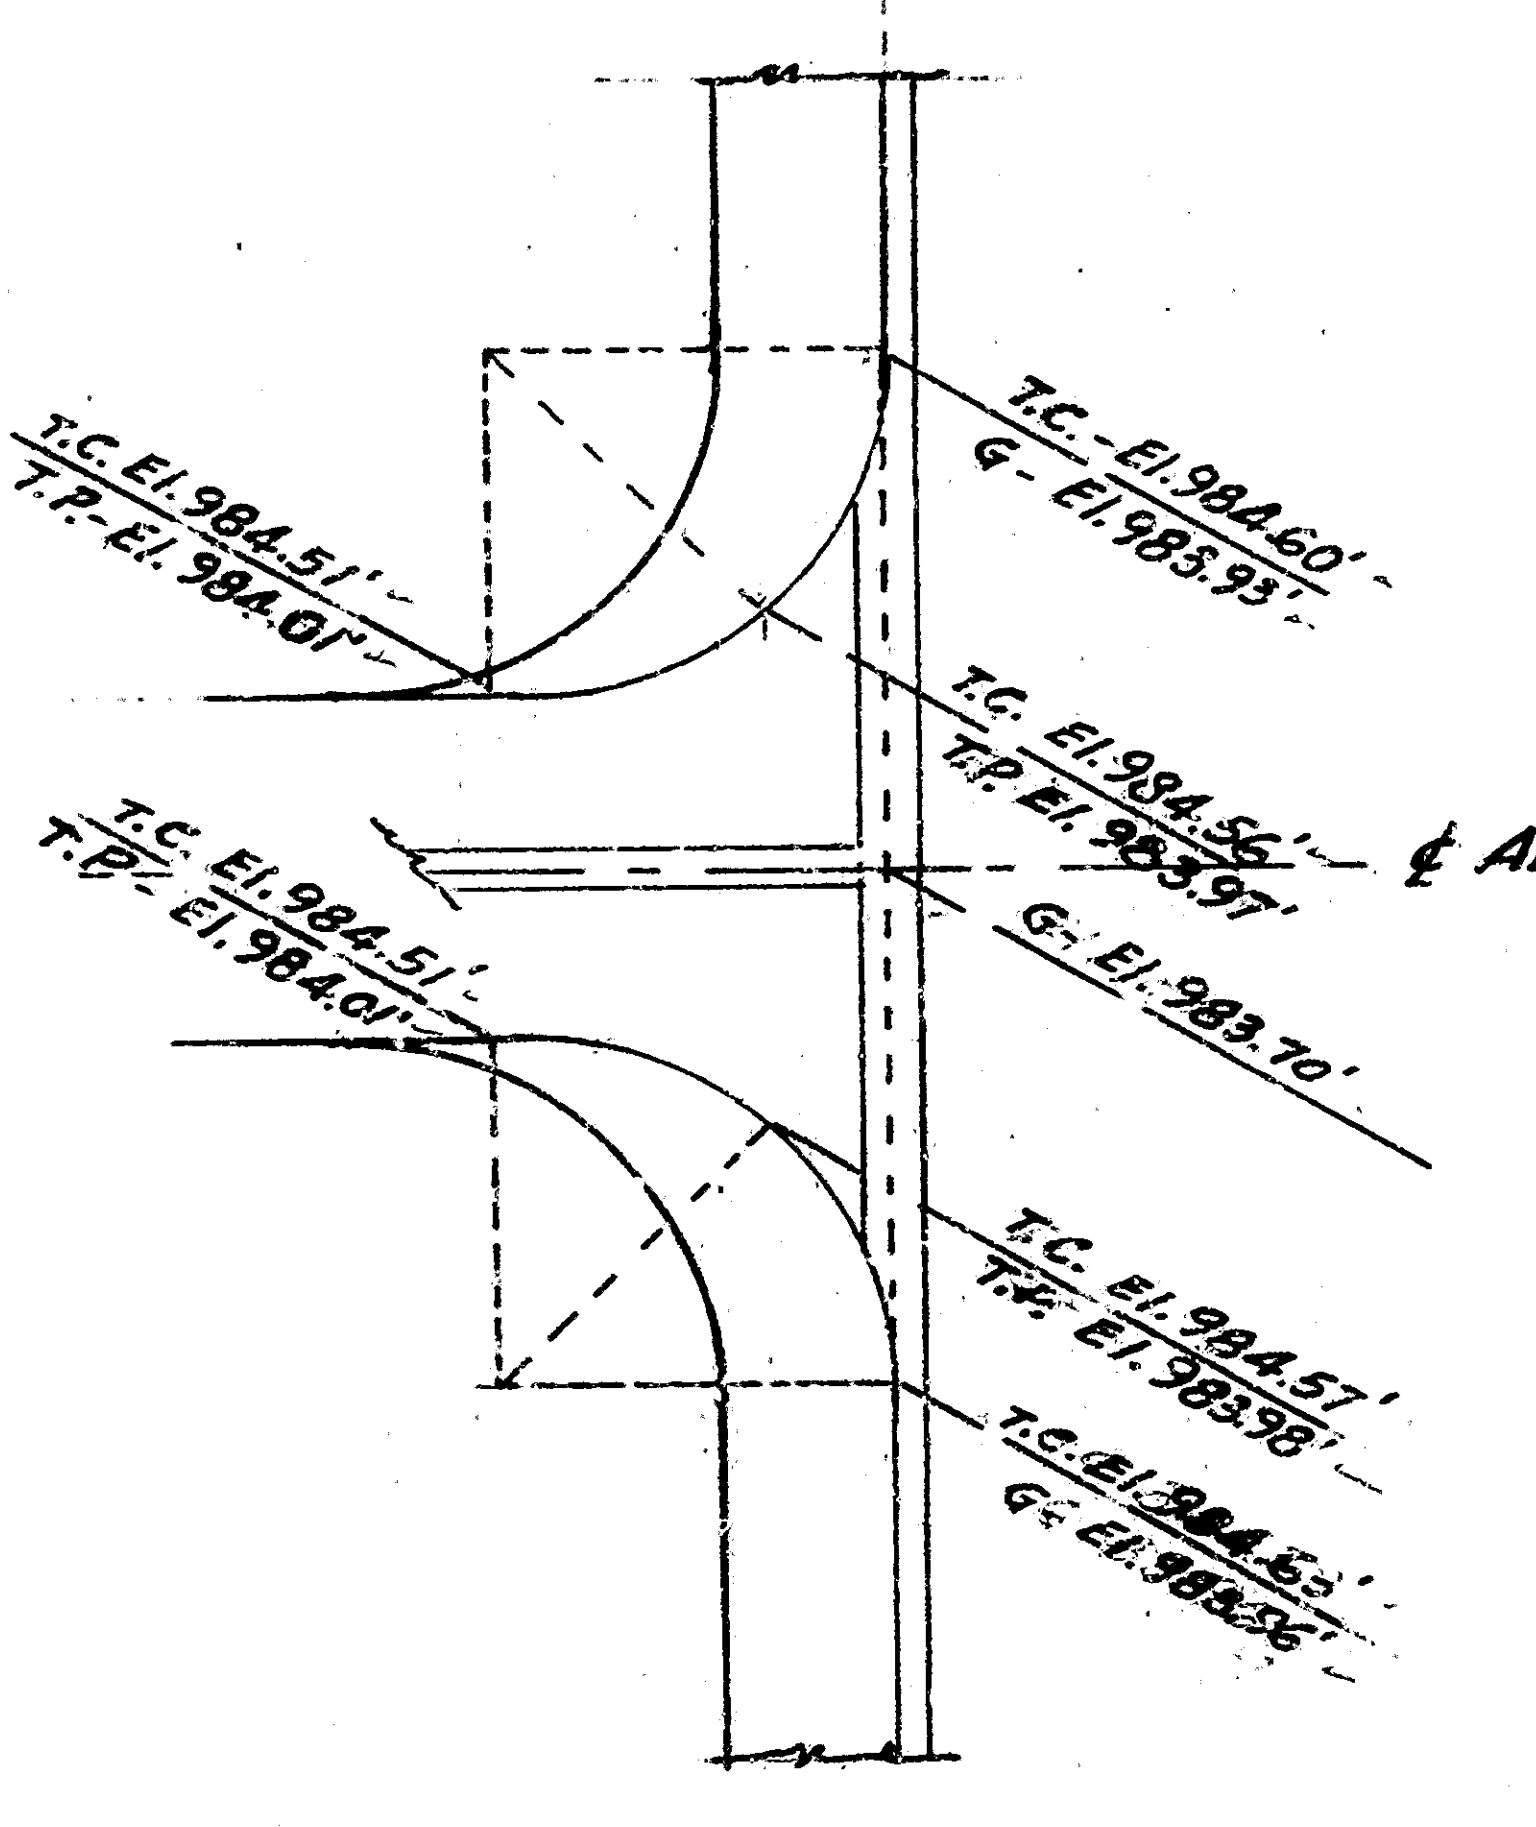


ALLEY INTERSECTION ELEVATIONS  
Scale - 1/2" = 1'-0"

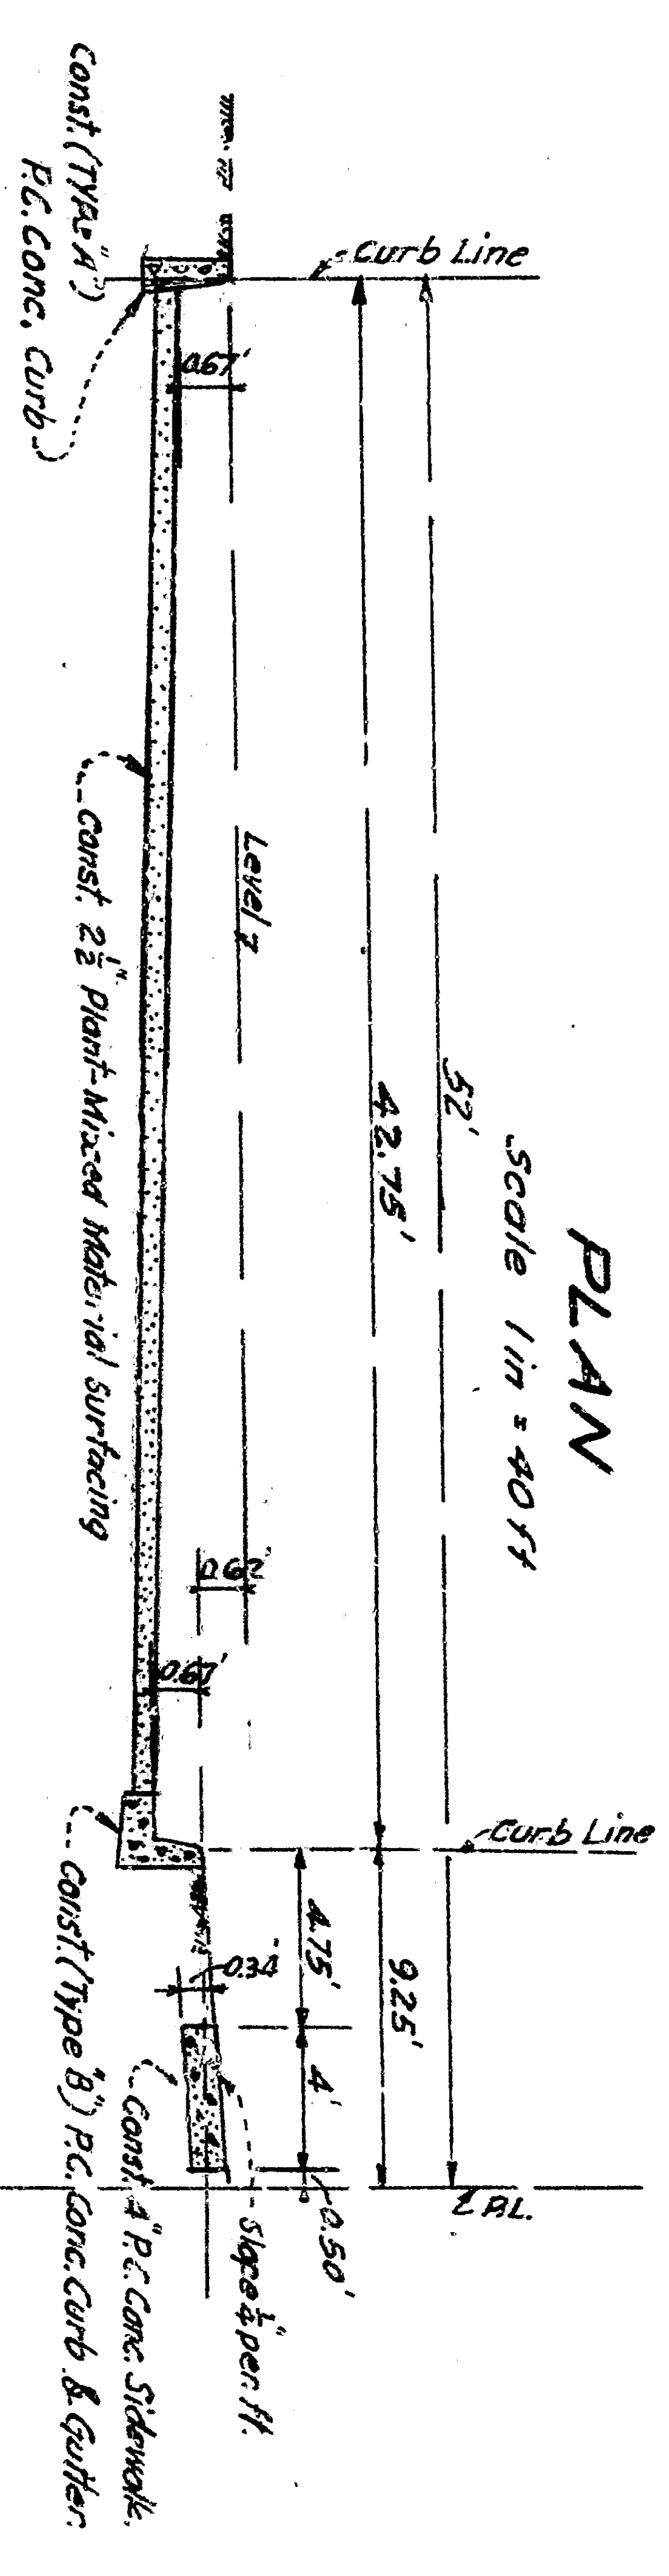



SECTION B-B  
-No Scale-



PLAN  
Scale 1/4" = 10'-0"

 

SECTION A-A  
-No Scale-

 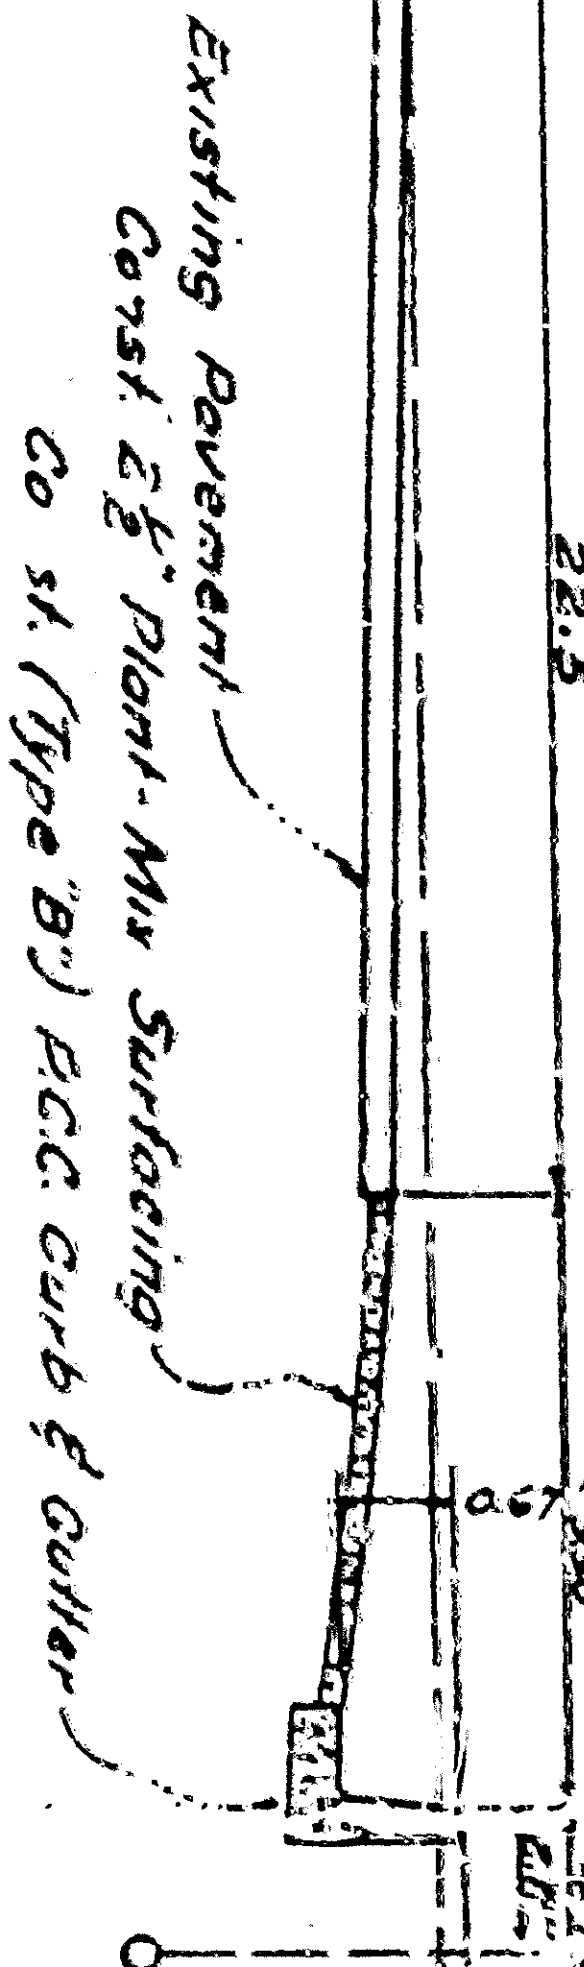

Vertical Curve Data  
 +1.00%  
 +1.00%  
 +1.00%  
 +1.00%