
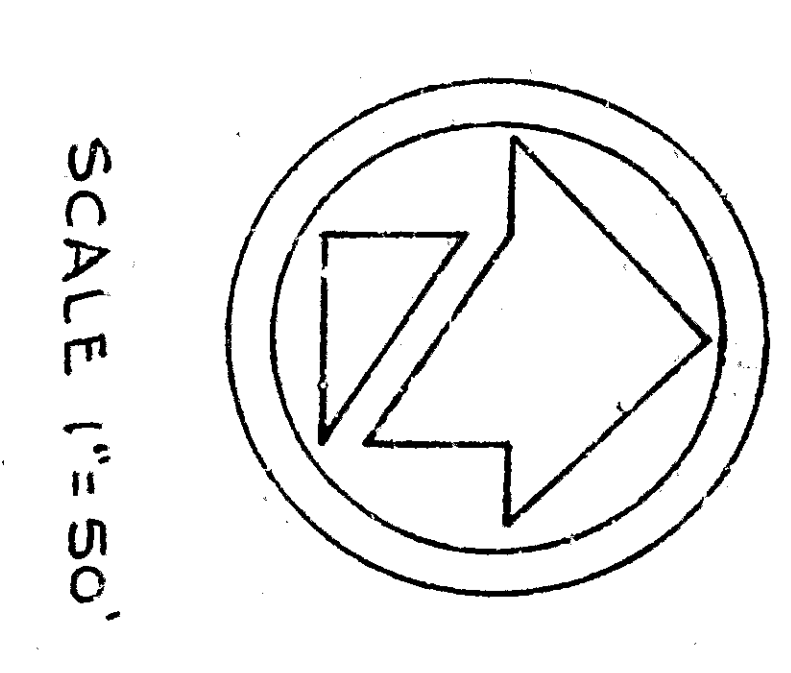


APPROVED: _____ 1945
 CIVIL ENGINEER
 DEPARTMENT OF ENGINEERING
 CITY OF SAN BERNARDINO

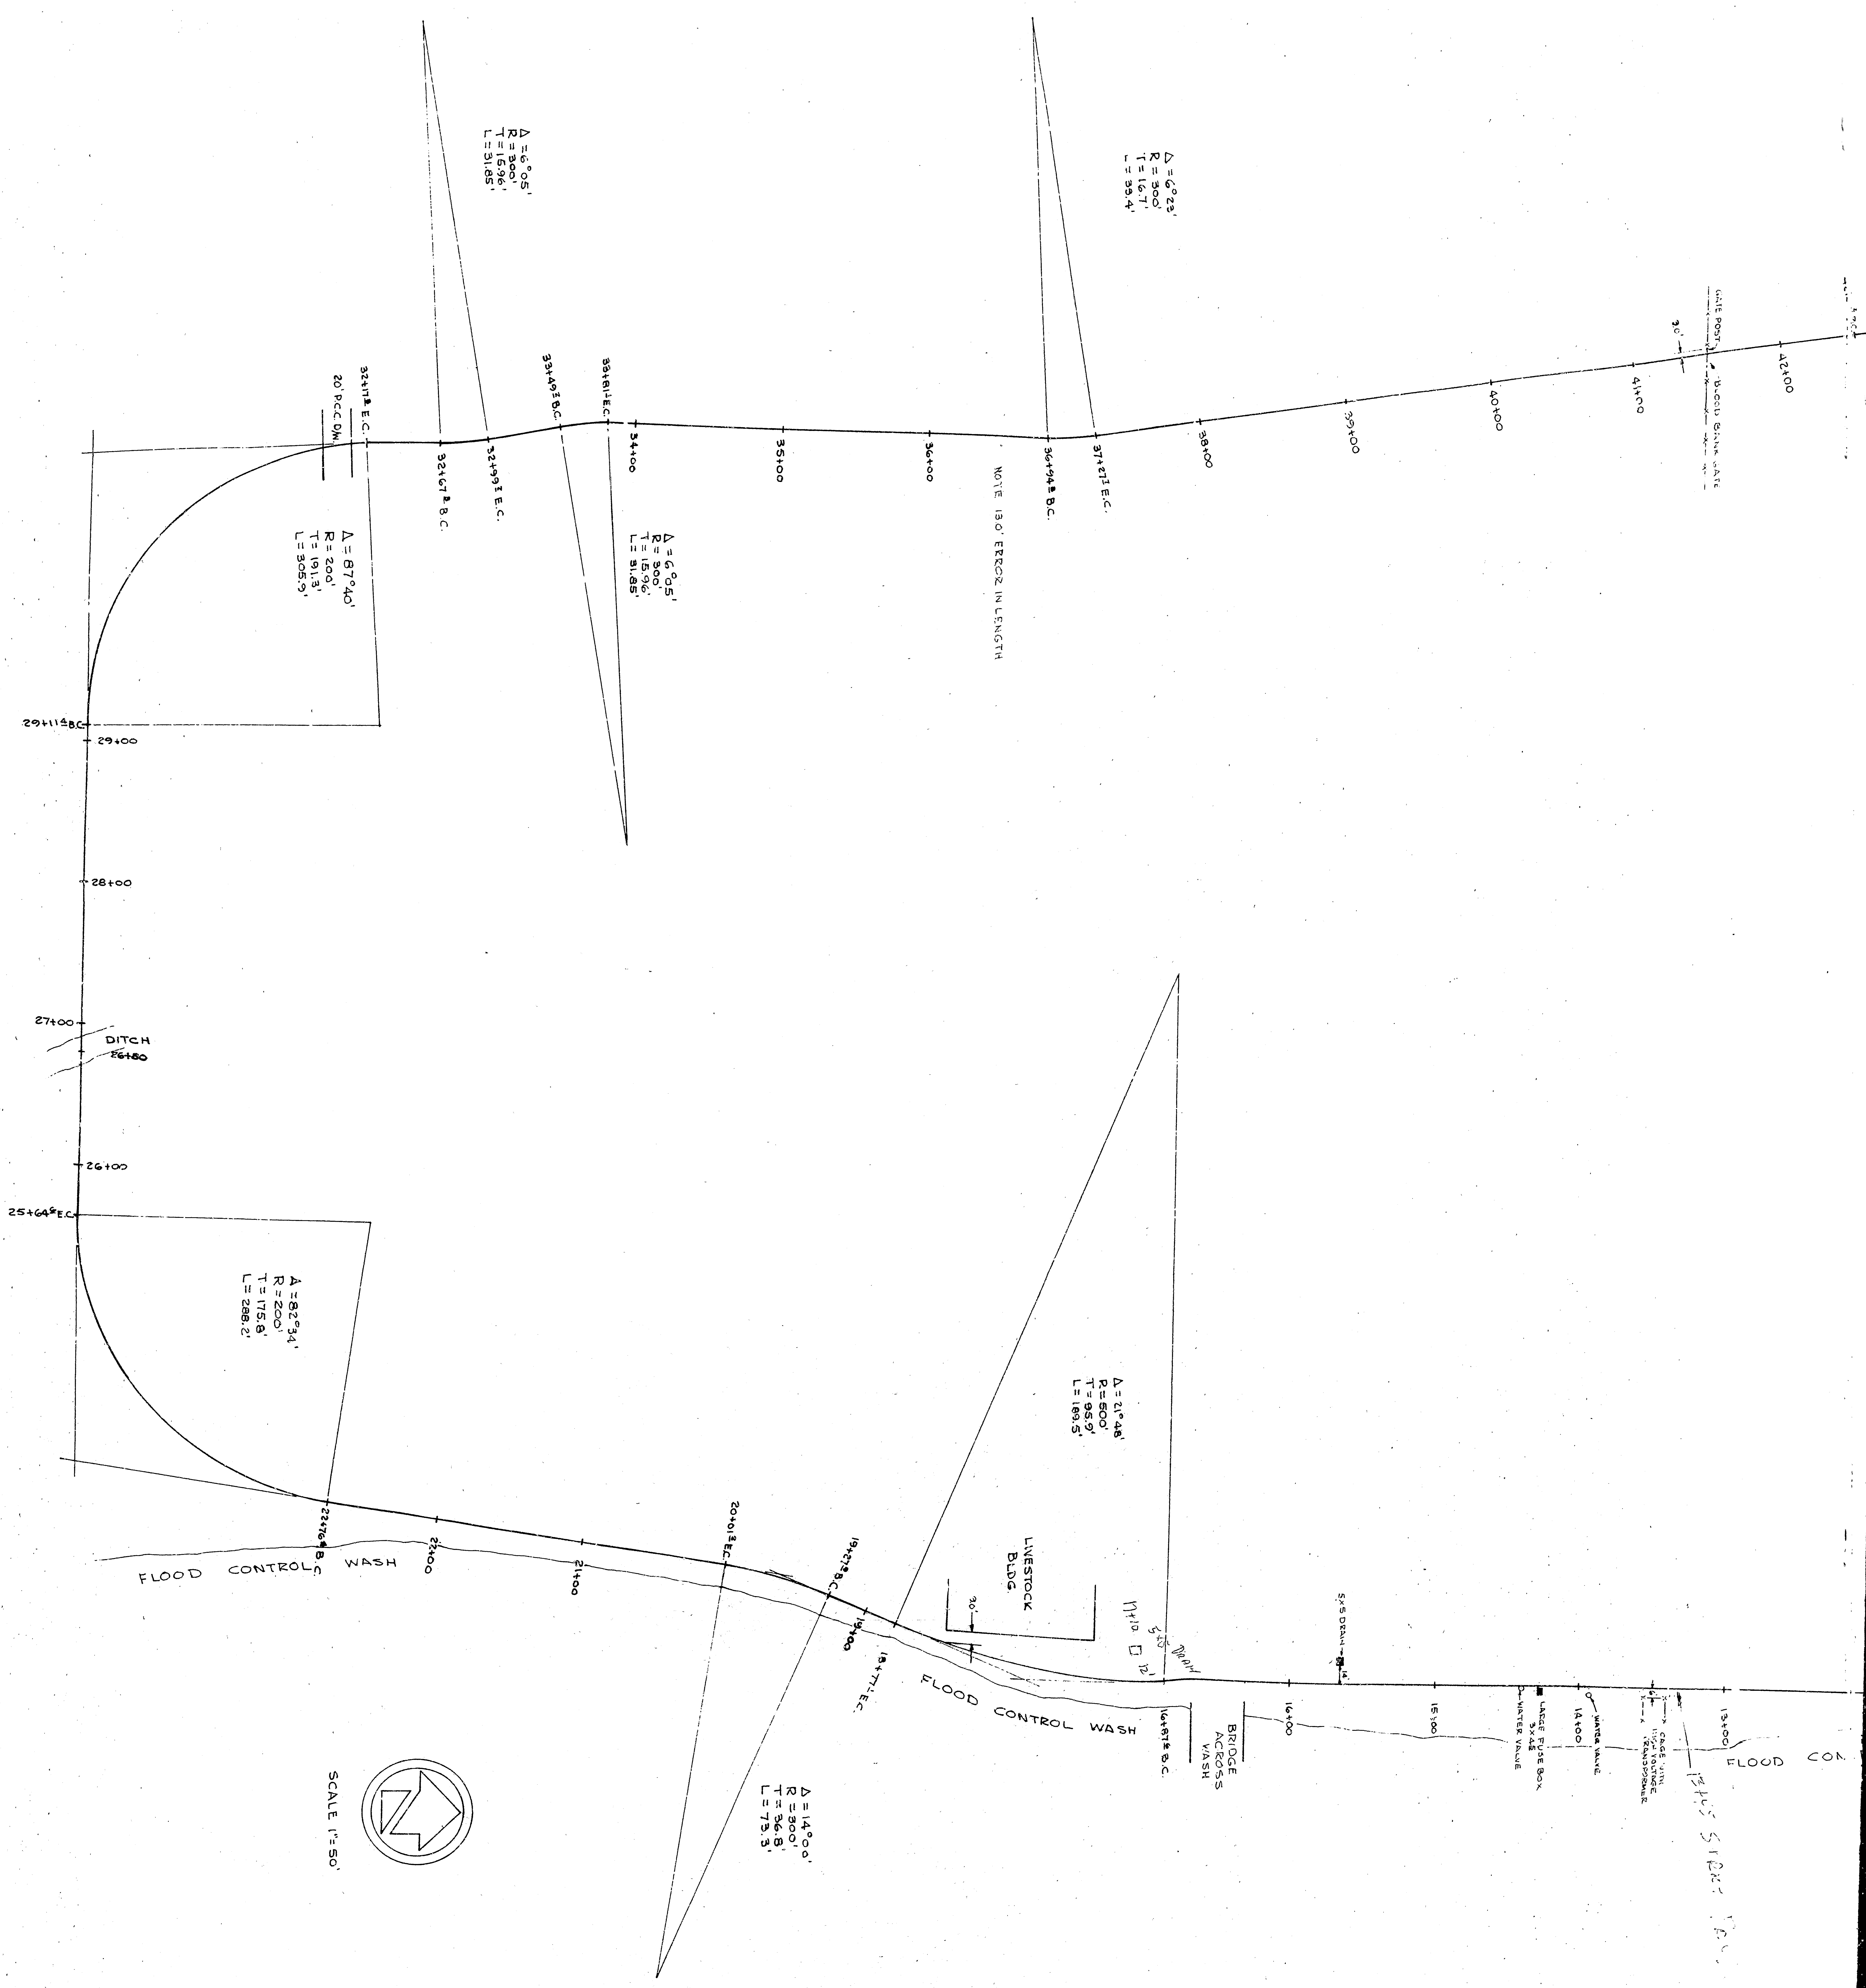

SCALE 1"=50'