



TYPICAL STREET CROSS SECTION
TYPE 40-A
AS PER CITY OF SAN BERNARDINO DRWG. NO. 2321-D





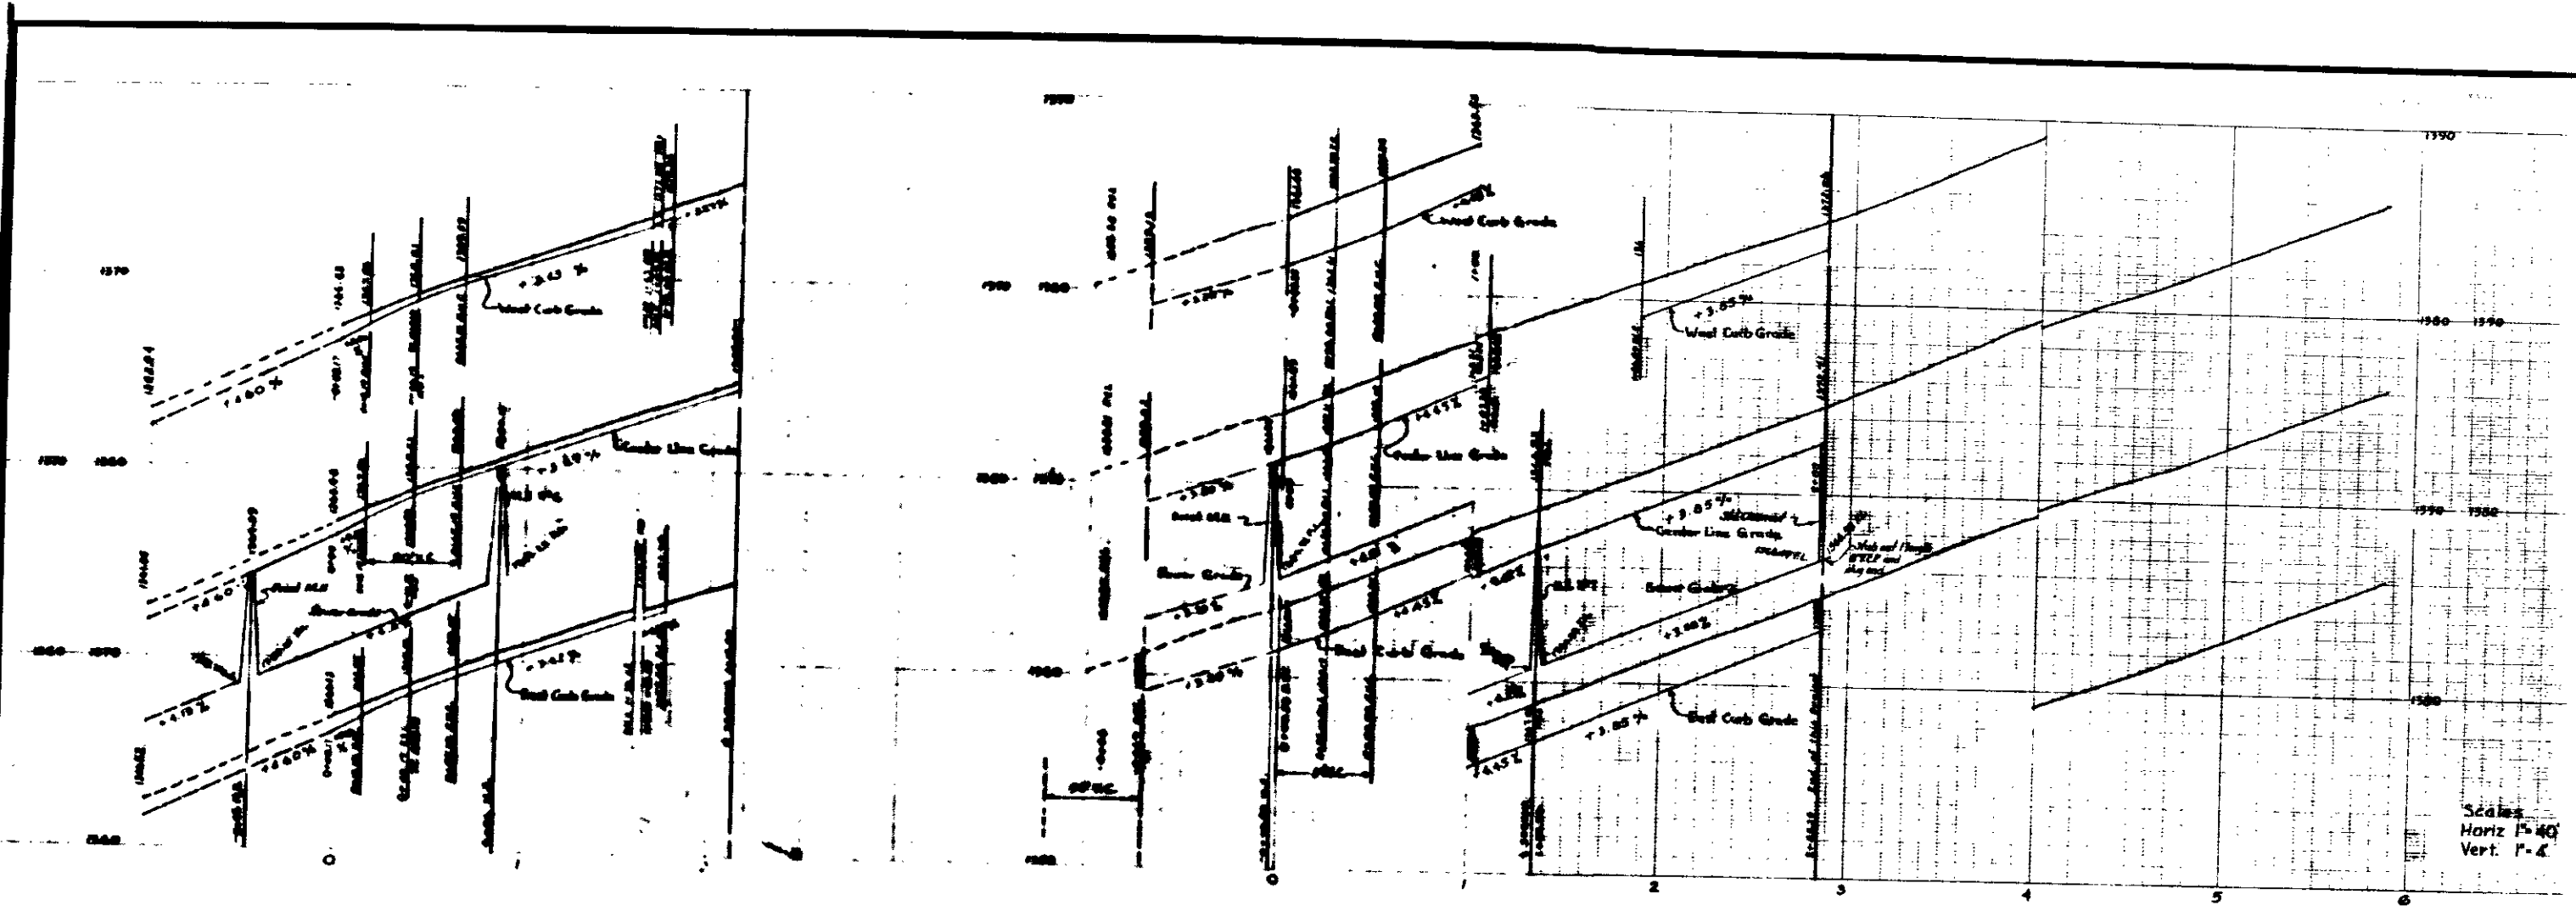

Scales
 Horiz 1" = 40'
 Vert 1" = 4'

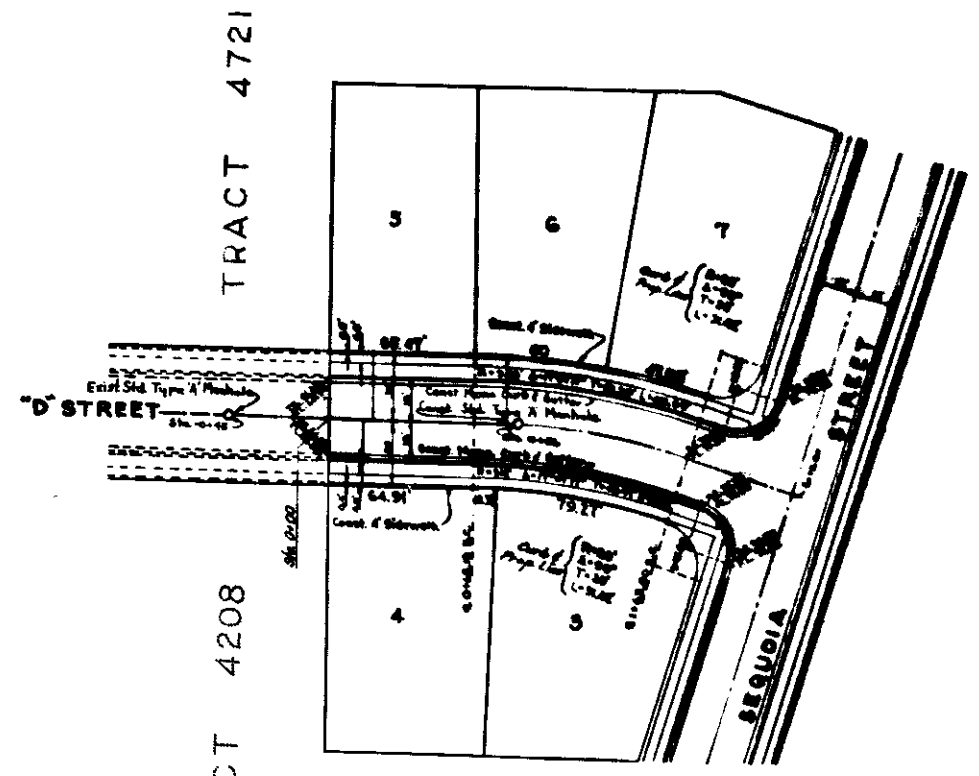

TRACT 4208

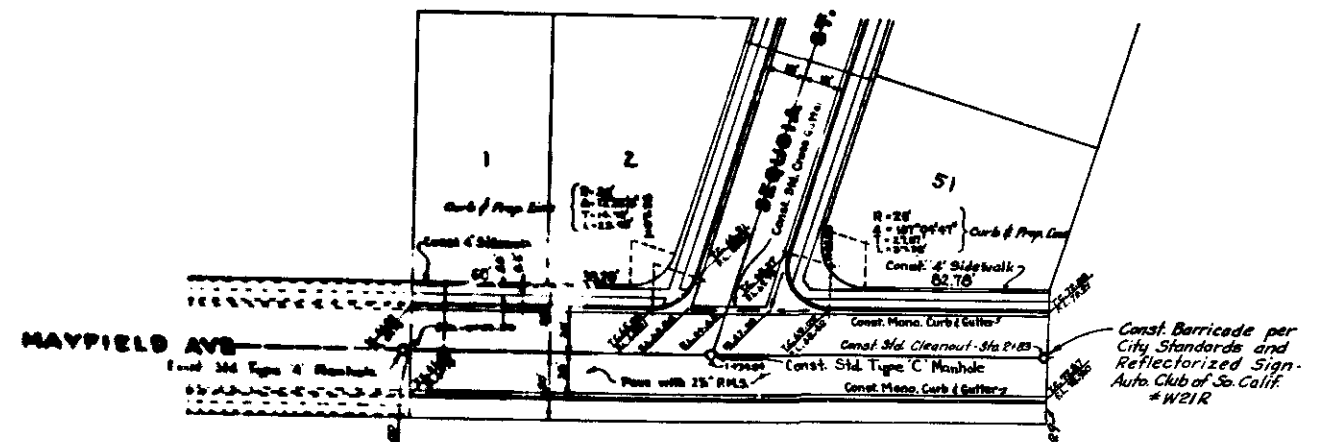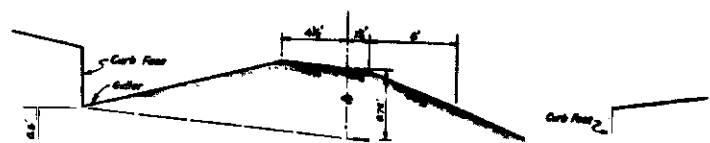

TYPICAL STREET CROSS SECTION
 TYPE 40-A
 AS PER CITY OF SAN BERNARDINO DRWG. No. 2321-D



SCALE 1" = 40'