


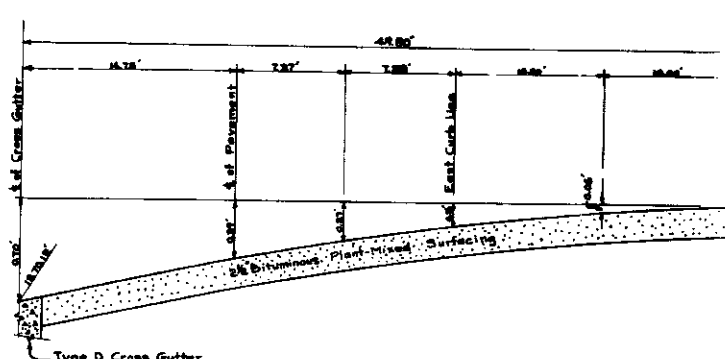


PLAN
 Scale 1" = 40'

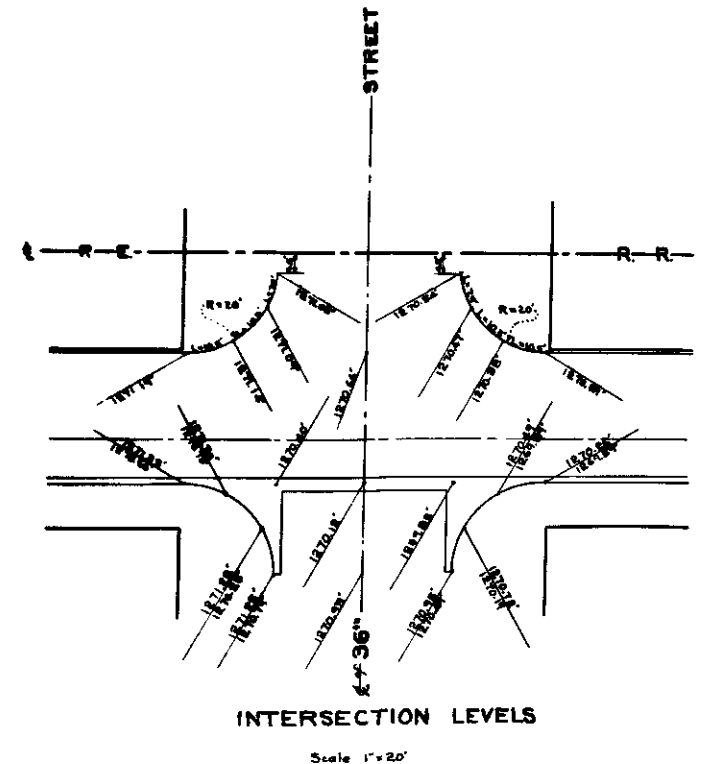

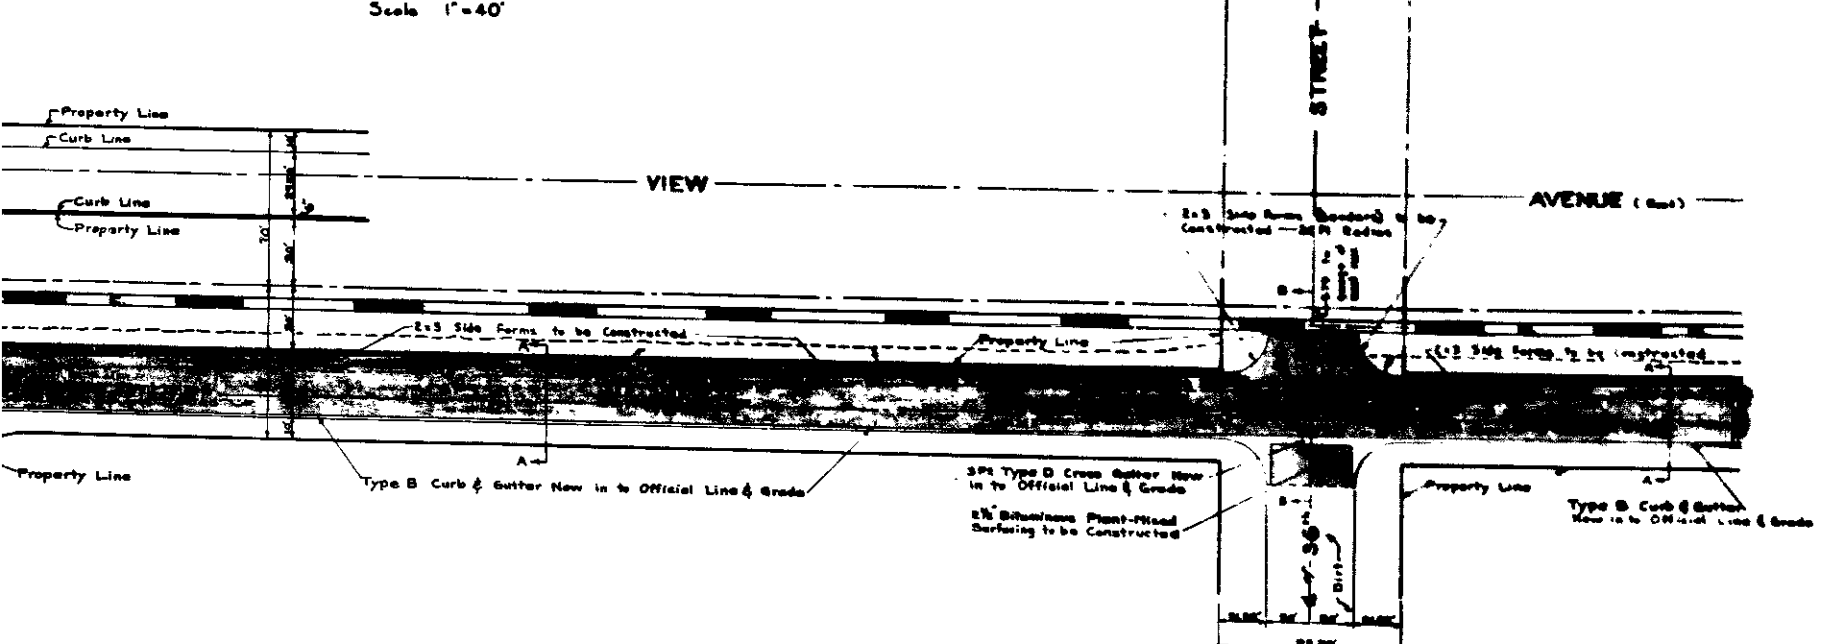

PROFILES
 Vert. 1" = 40'
 Horiz. 1" = 40'

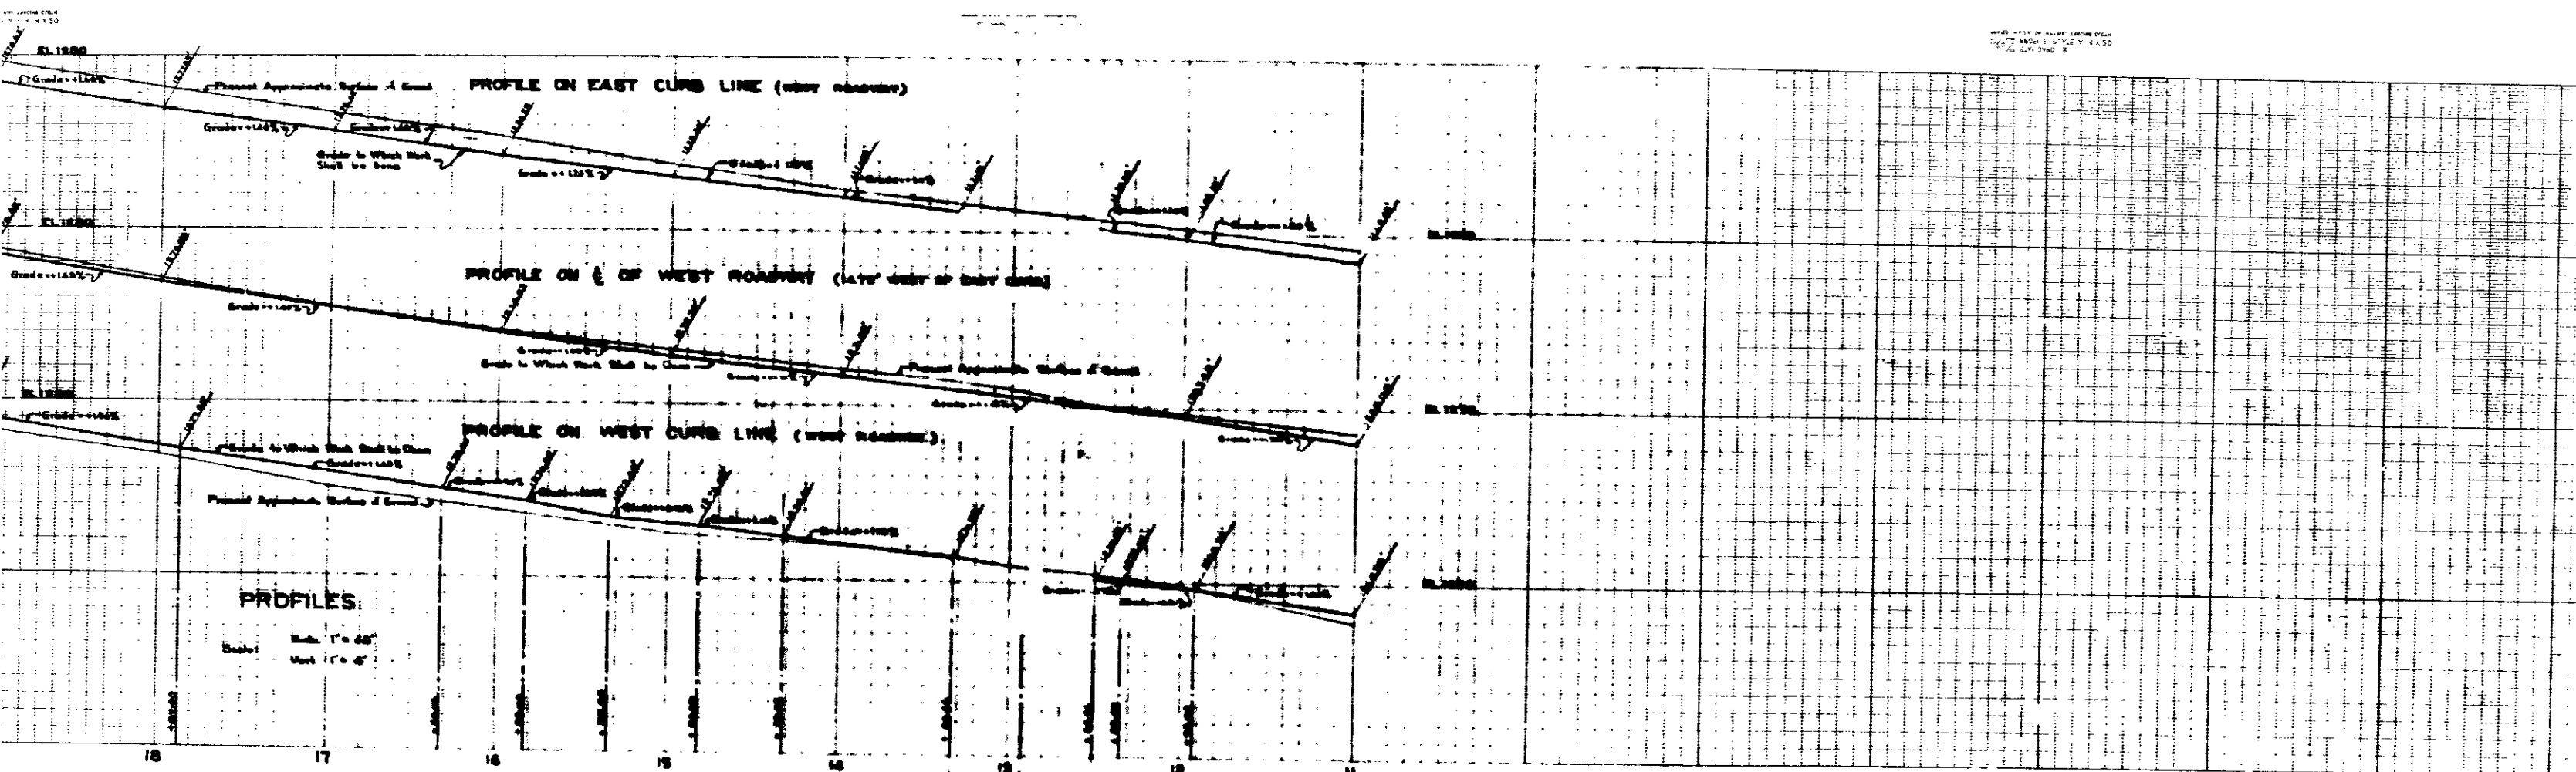

PLAN
 Scale 1" = 40'

