
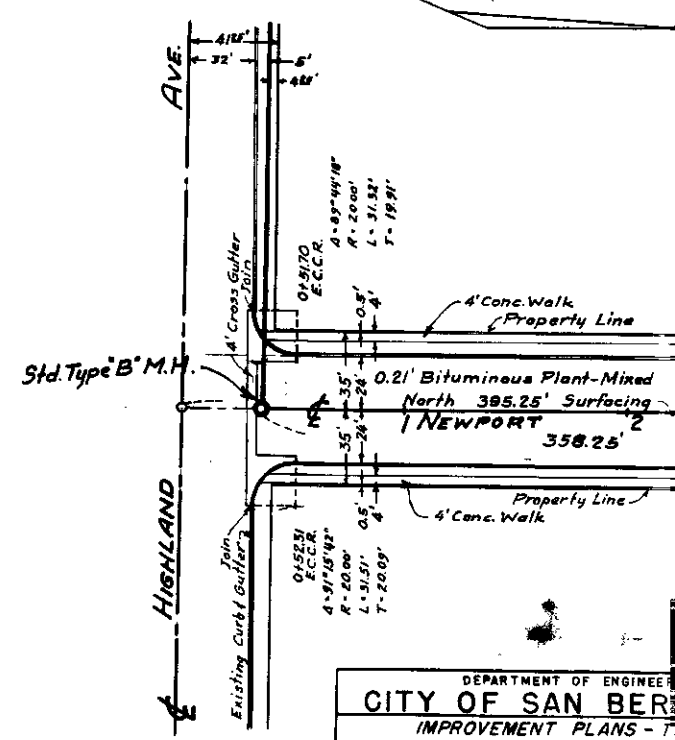



Notes: All work embodied on these plans shall be done in conformity with the applicable provisions of Specifications No. 2027.
For Typical Cross-Section See Sheet 2

Profile Scales
Hor. 1" = 40'
Ver. 1" = 4'

PLAN SCALE 1" = 40'

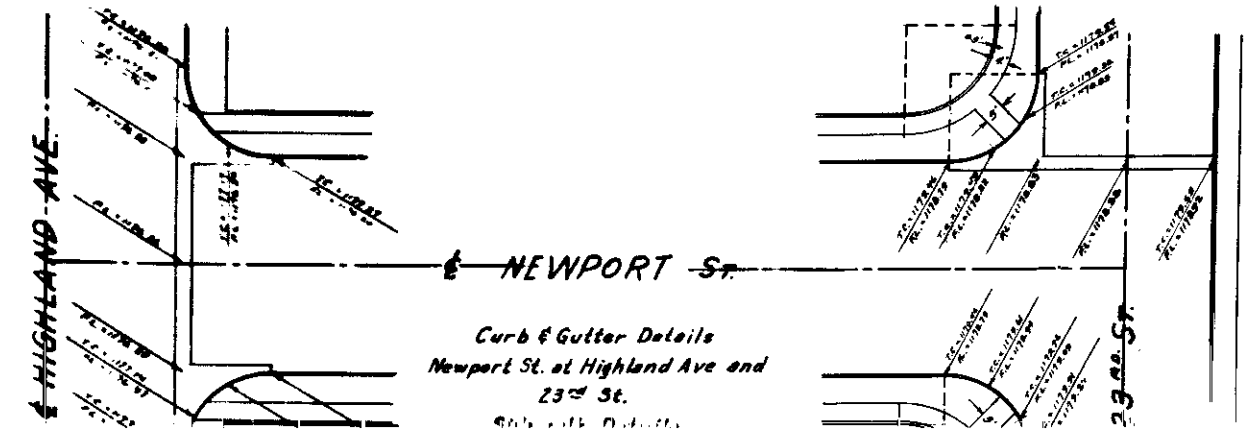


DEPARTMENT OF ENGINEERING
CITY OF SAN BERNARDINO
IMPROVEMENT PLANS - T
HIGHLAND AVE. bet. Lawrence
NEWPORT STREET bet. Highland
WENDELL H. AMMON, CIVIL
SUBMITTED BY *[Signature]*
APPROVED *[Signature]* Sept. 25, 1962
CITY ENGINEER

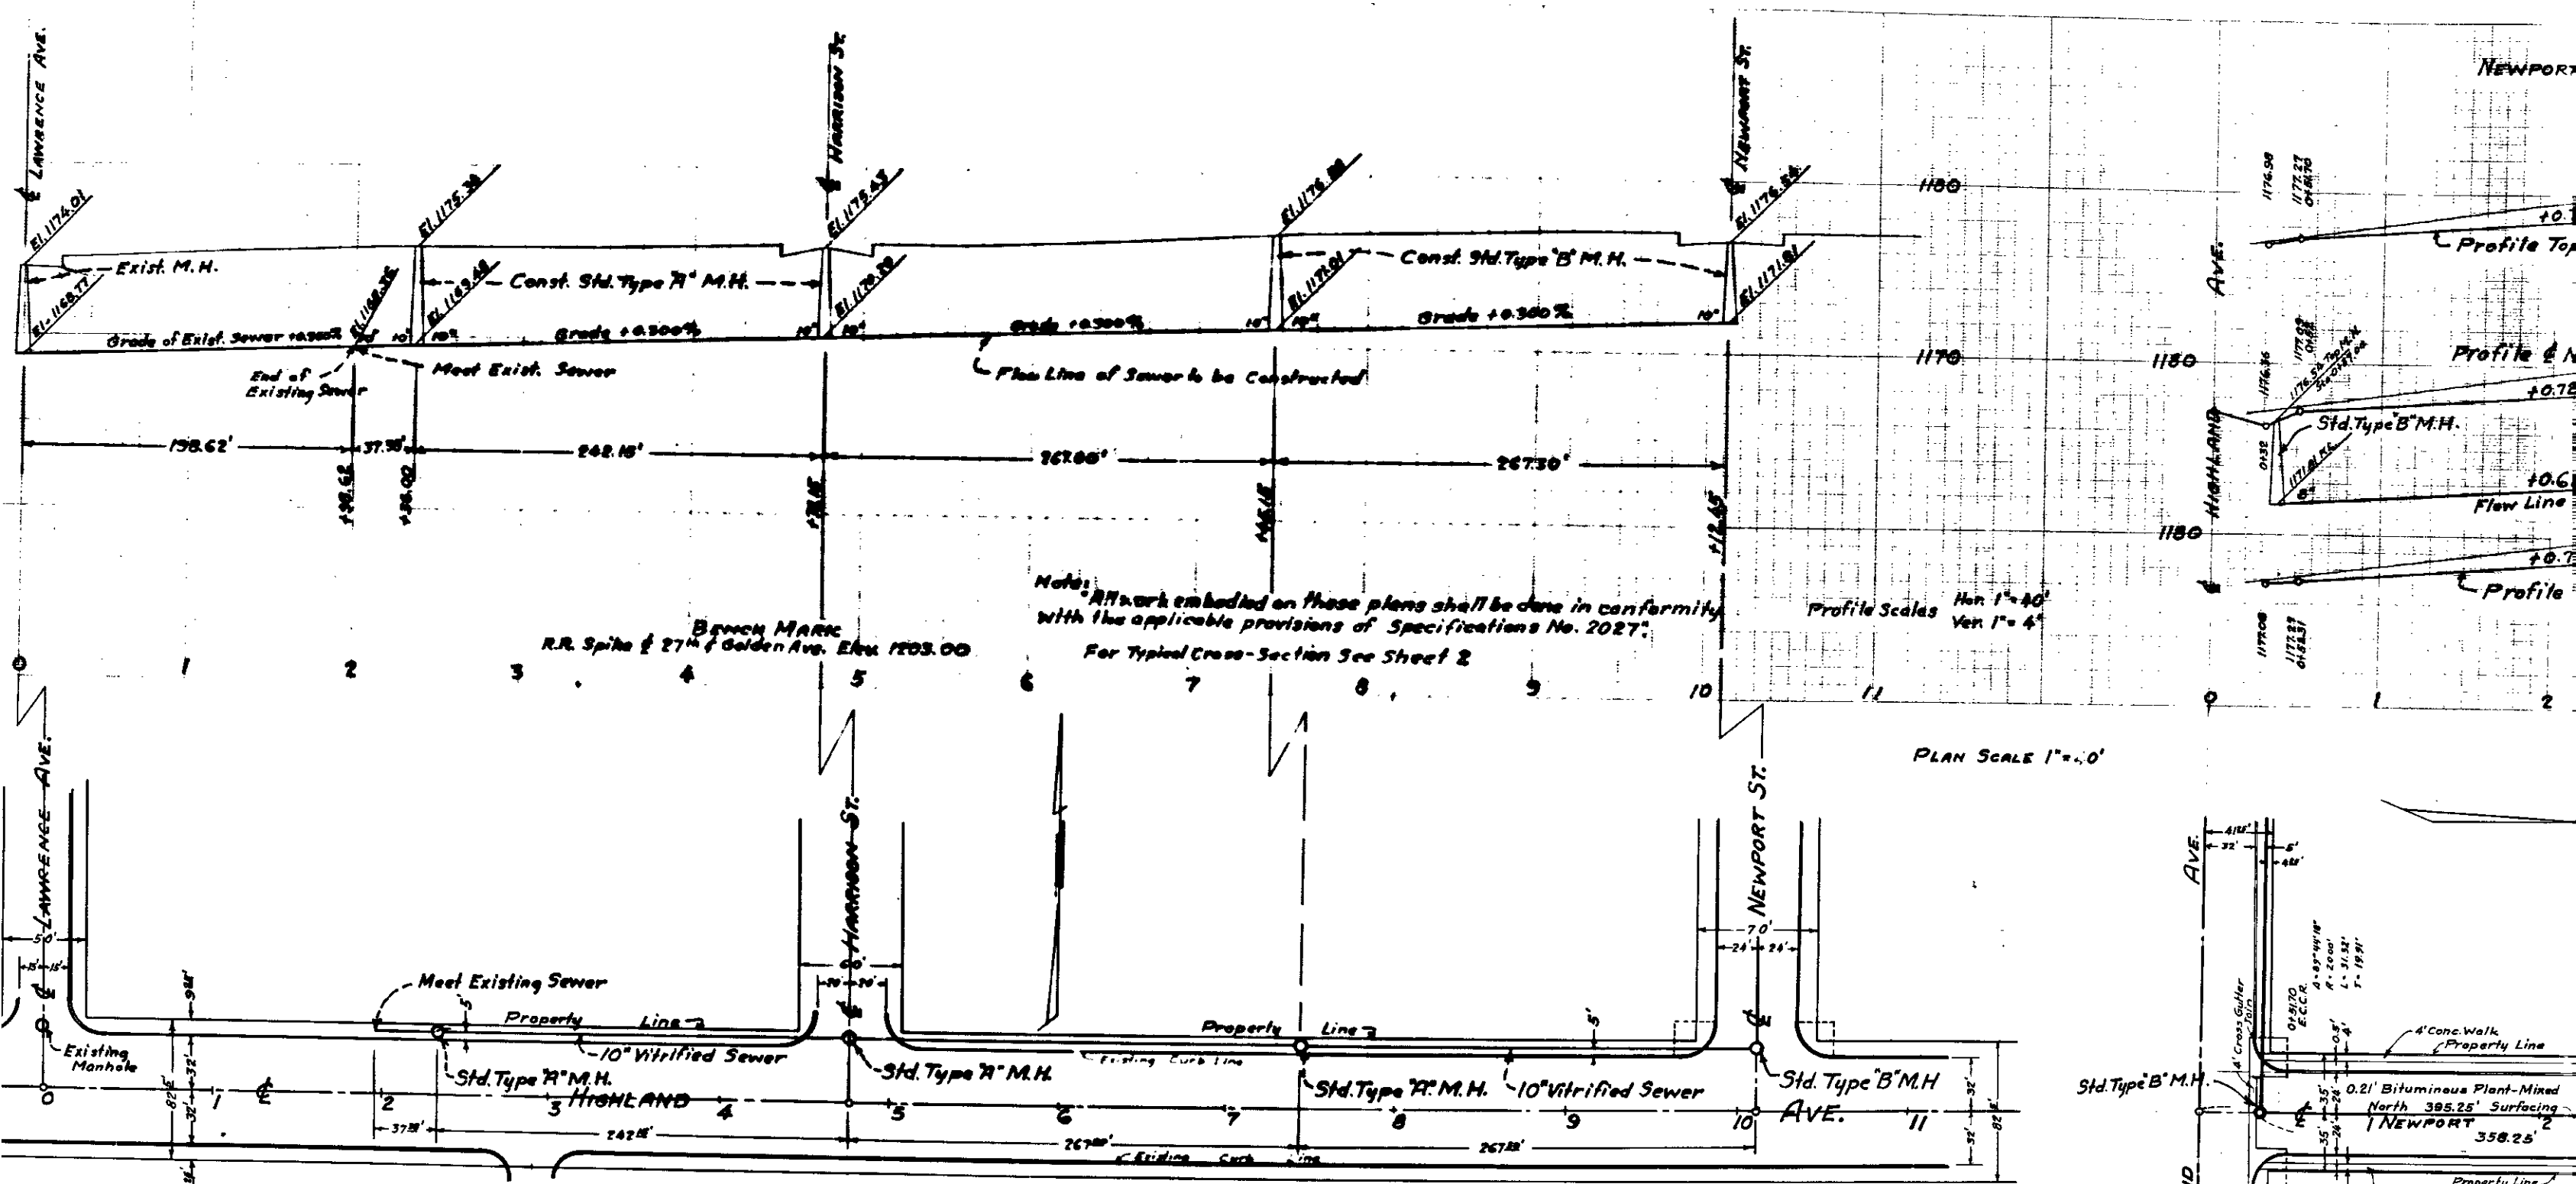


Note: All work embodied on these plans shall be done in conformity with the applicable provisions of Specifications No. 2027.
For Typical Cross-Section See Sheet 2

PLAN SCALE 1"=40'

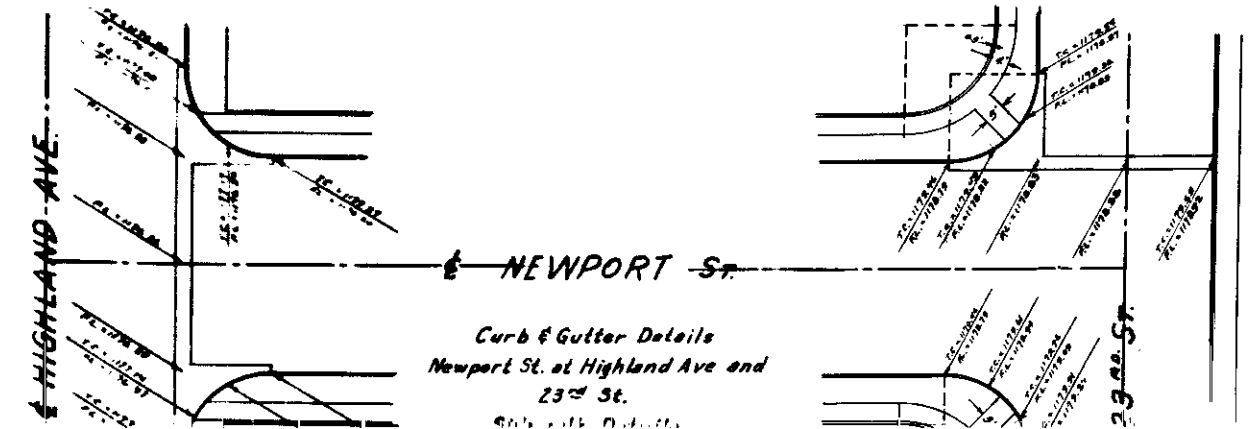

Curb & Gutter Details
Newport St. at Highland Ave and
23rd St.

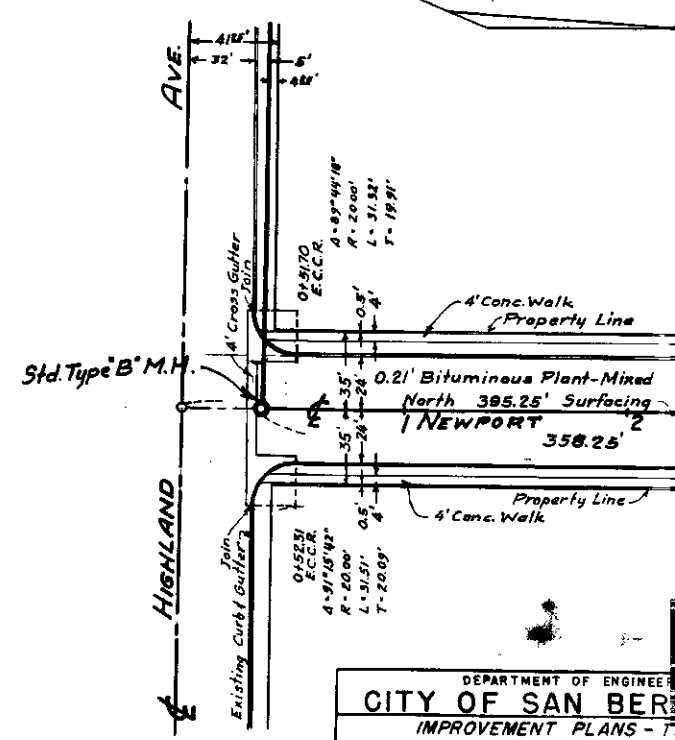

DEPARTMENT OF ENGINEERING
CITY OF SAN BERNARDINO
IMPROVEMENT PLANS - T
HIGHLAND AVE. bet. Lawrence
NEWPORT STREET bet. Highlan
WENDELL H. AMMON, CIVIL
SUBMITTED BY *[Signature]*
APPROVED *[Signature]* Sept. 25, 1962
CITY ENGINEER