


627 3-6-52
 RE 4-8-51

L. J. Moore

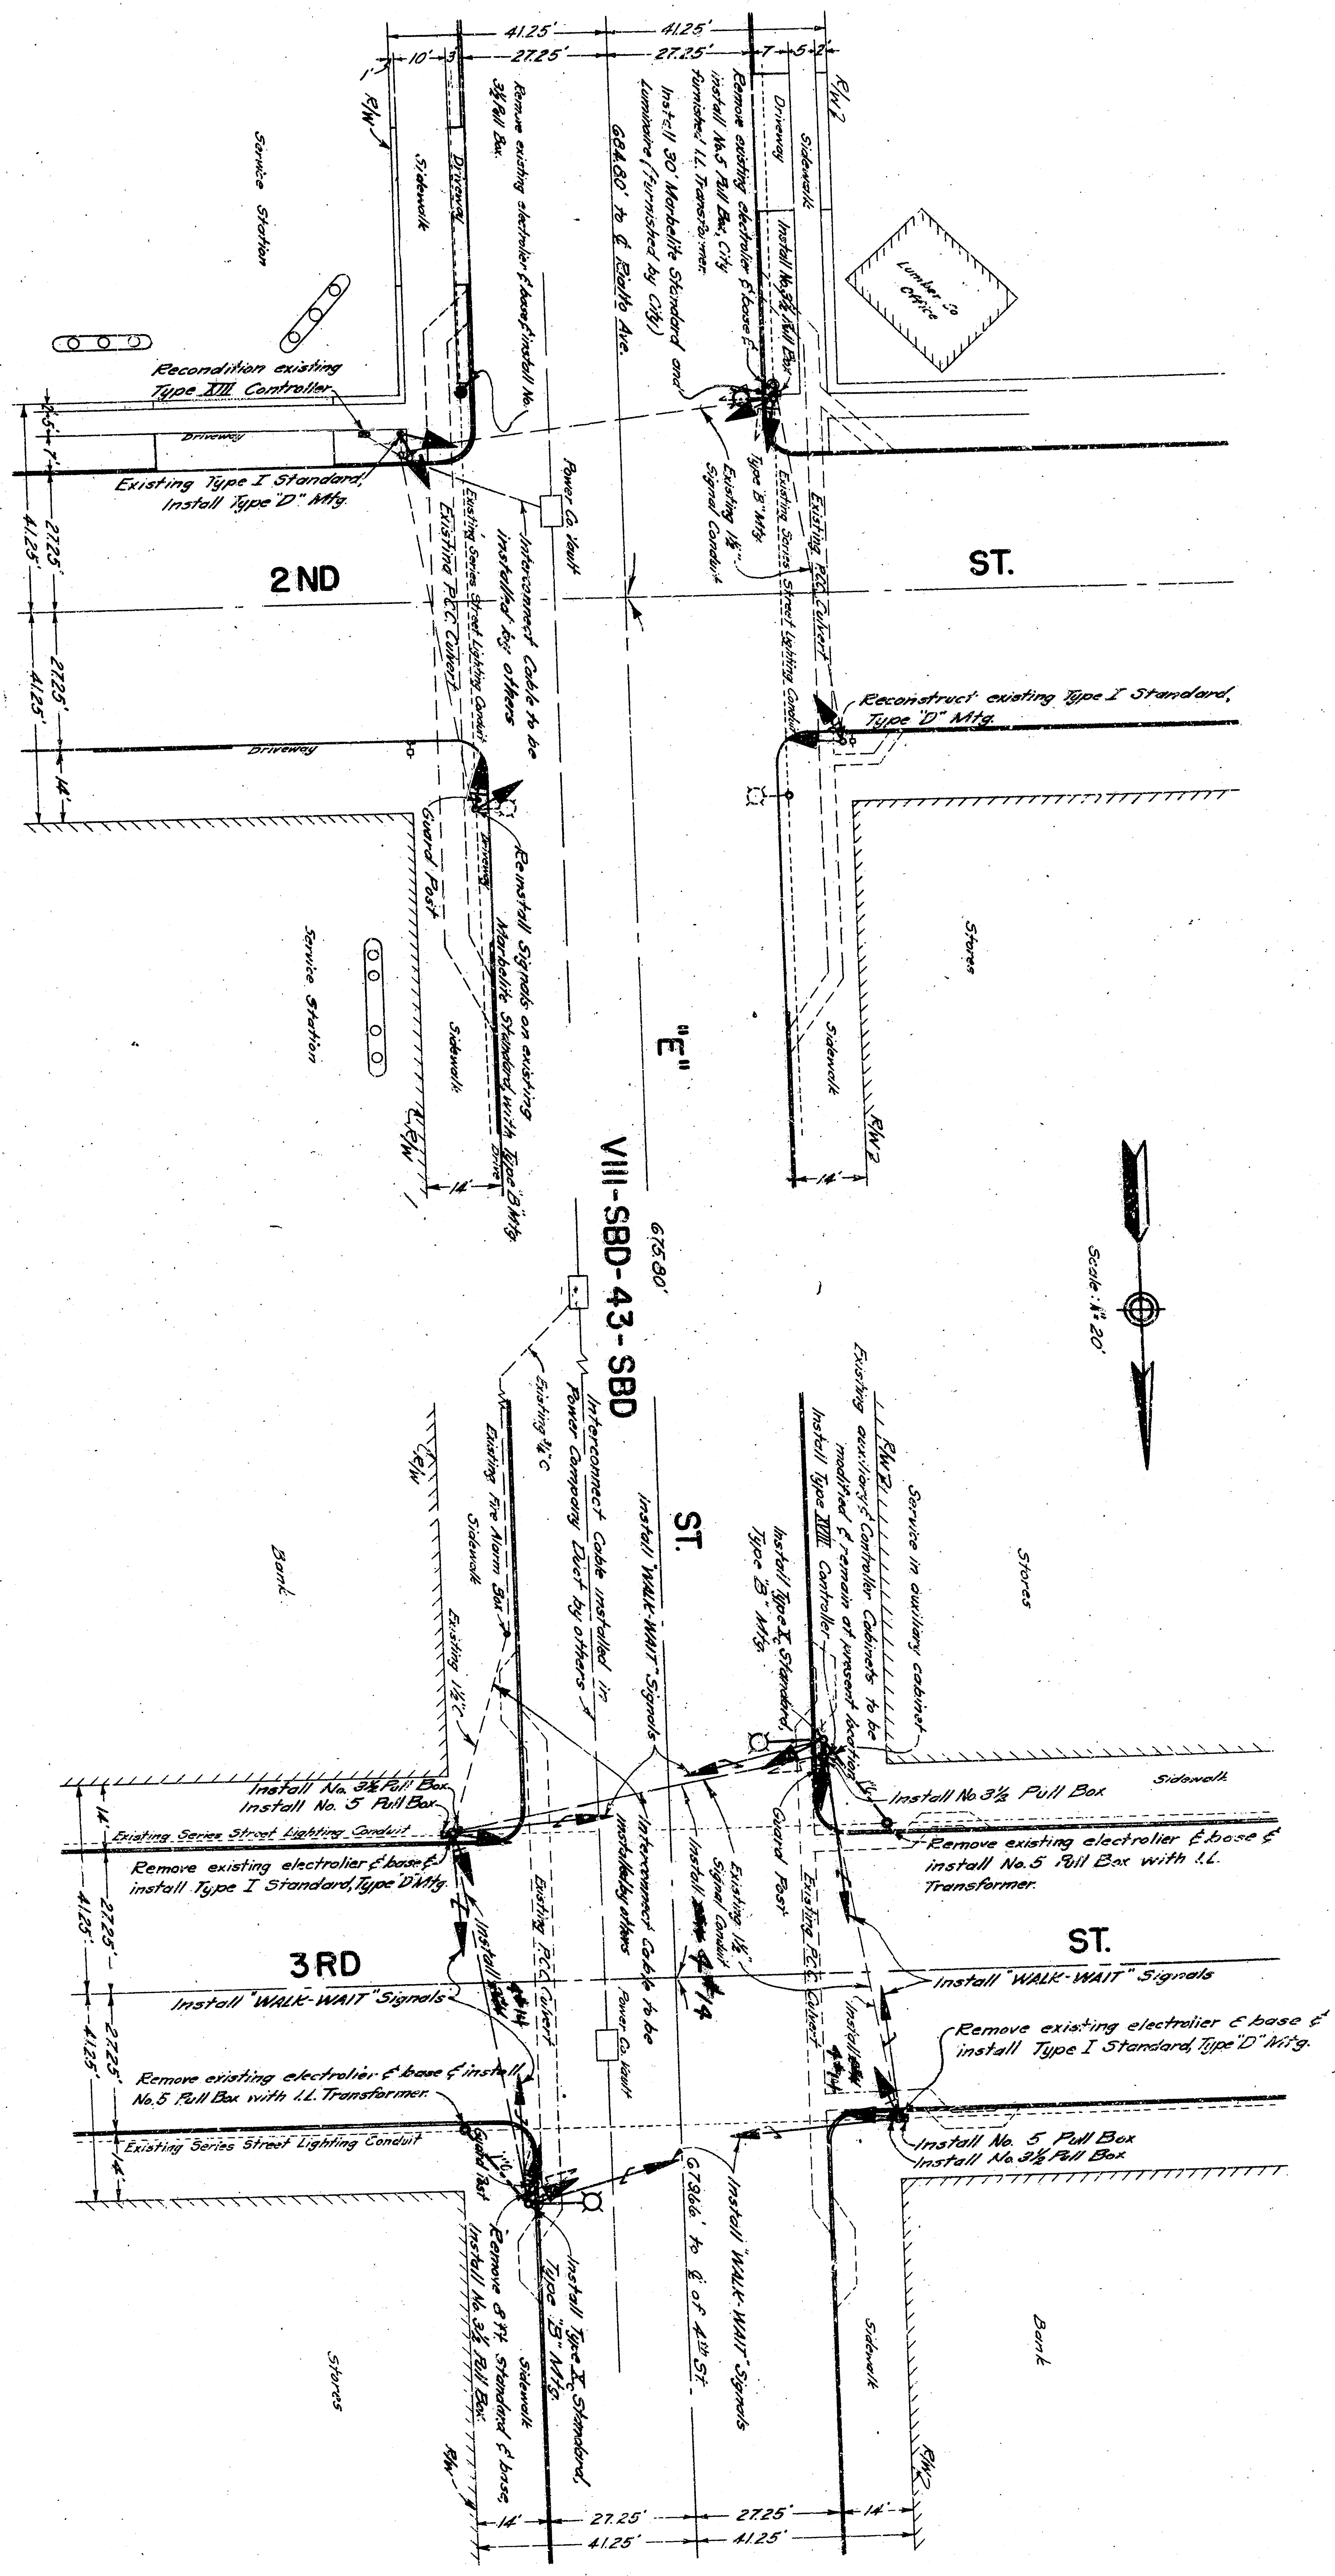

SIGNAL PLAN

DATE	DESCRIPTION	BY	CHKD
VIII SBD 43	SBD	3	6

FEDERAL PROJECT NO. 7524
 STATE CALIF.
 DISTRICT NO. 5
 COUNTY SUTTER