



SECTION P-P  
Scale: 1/4" = 1'-0"


SECTION N-N  
Scale: 1/4" = 1'-0"

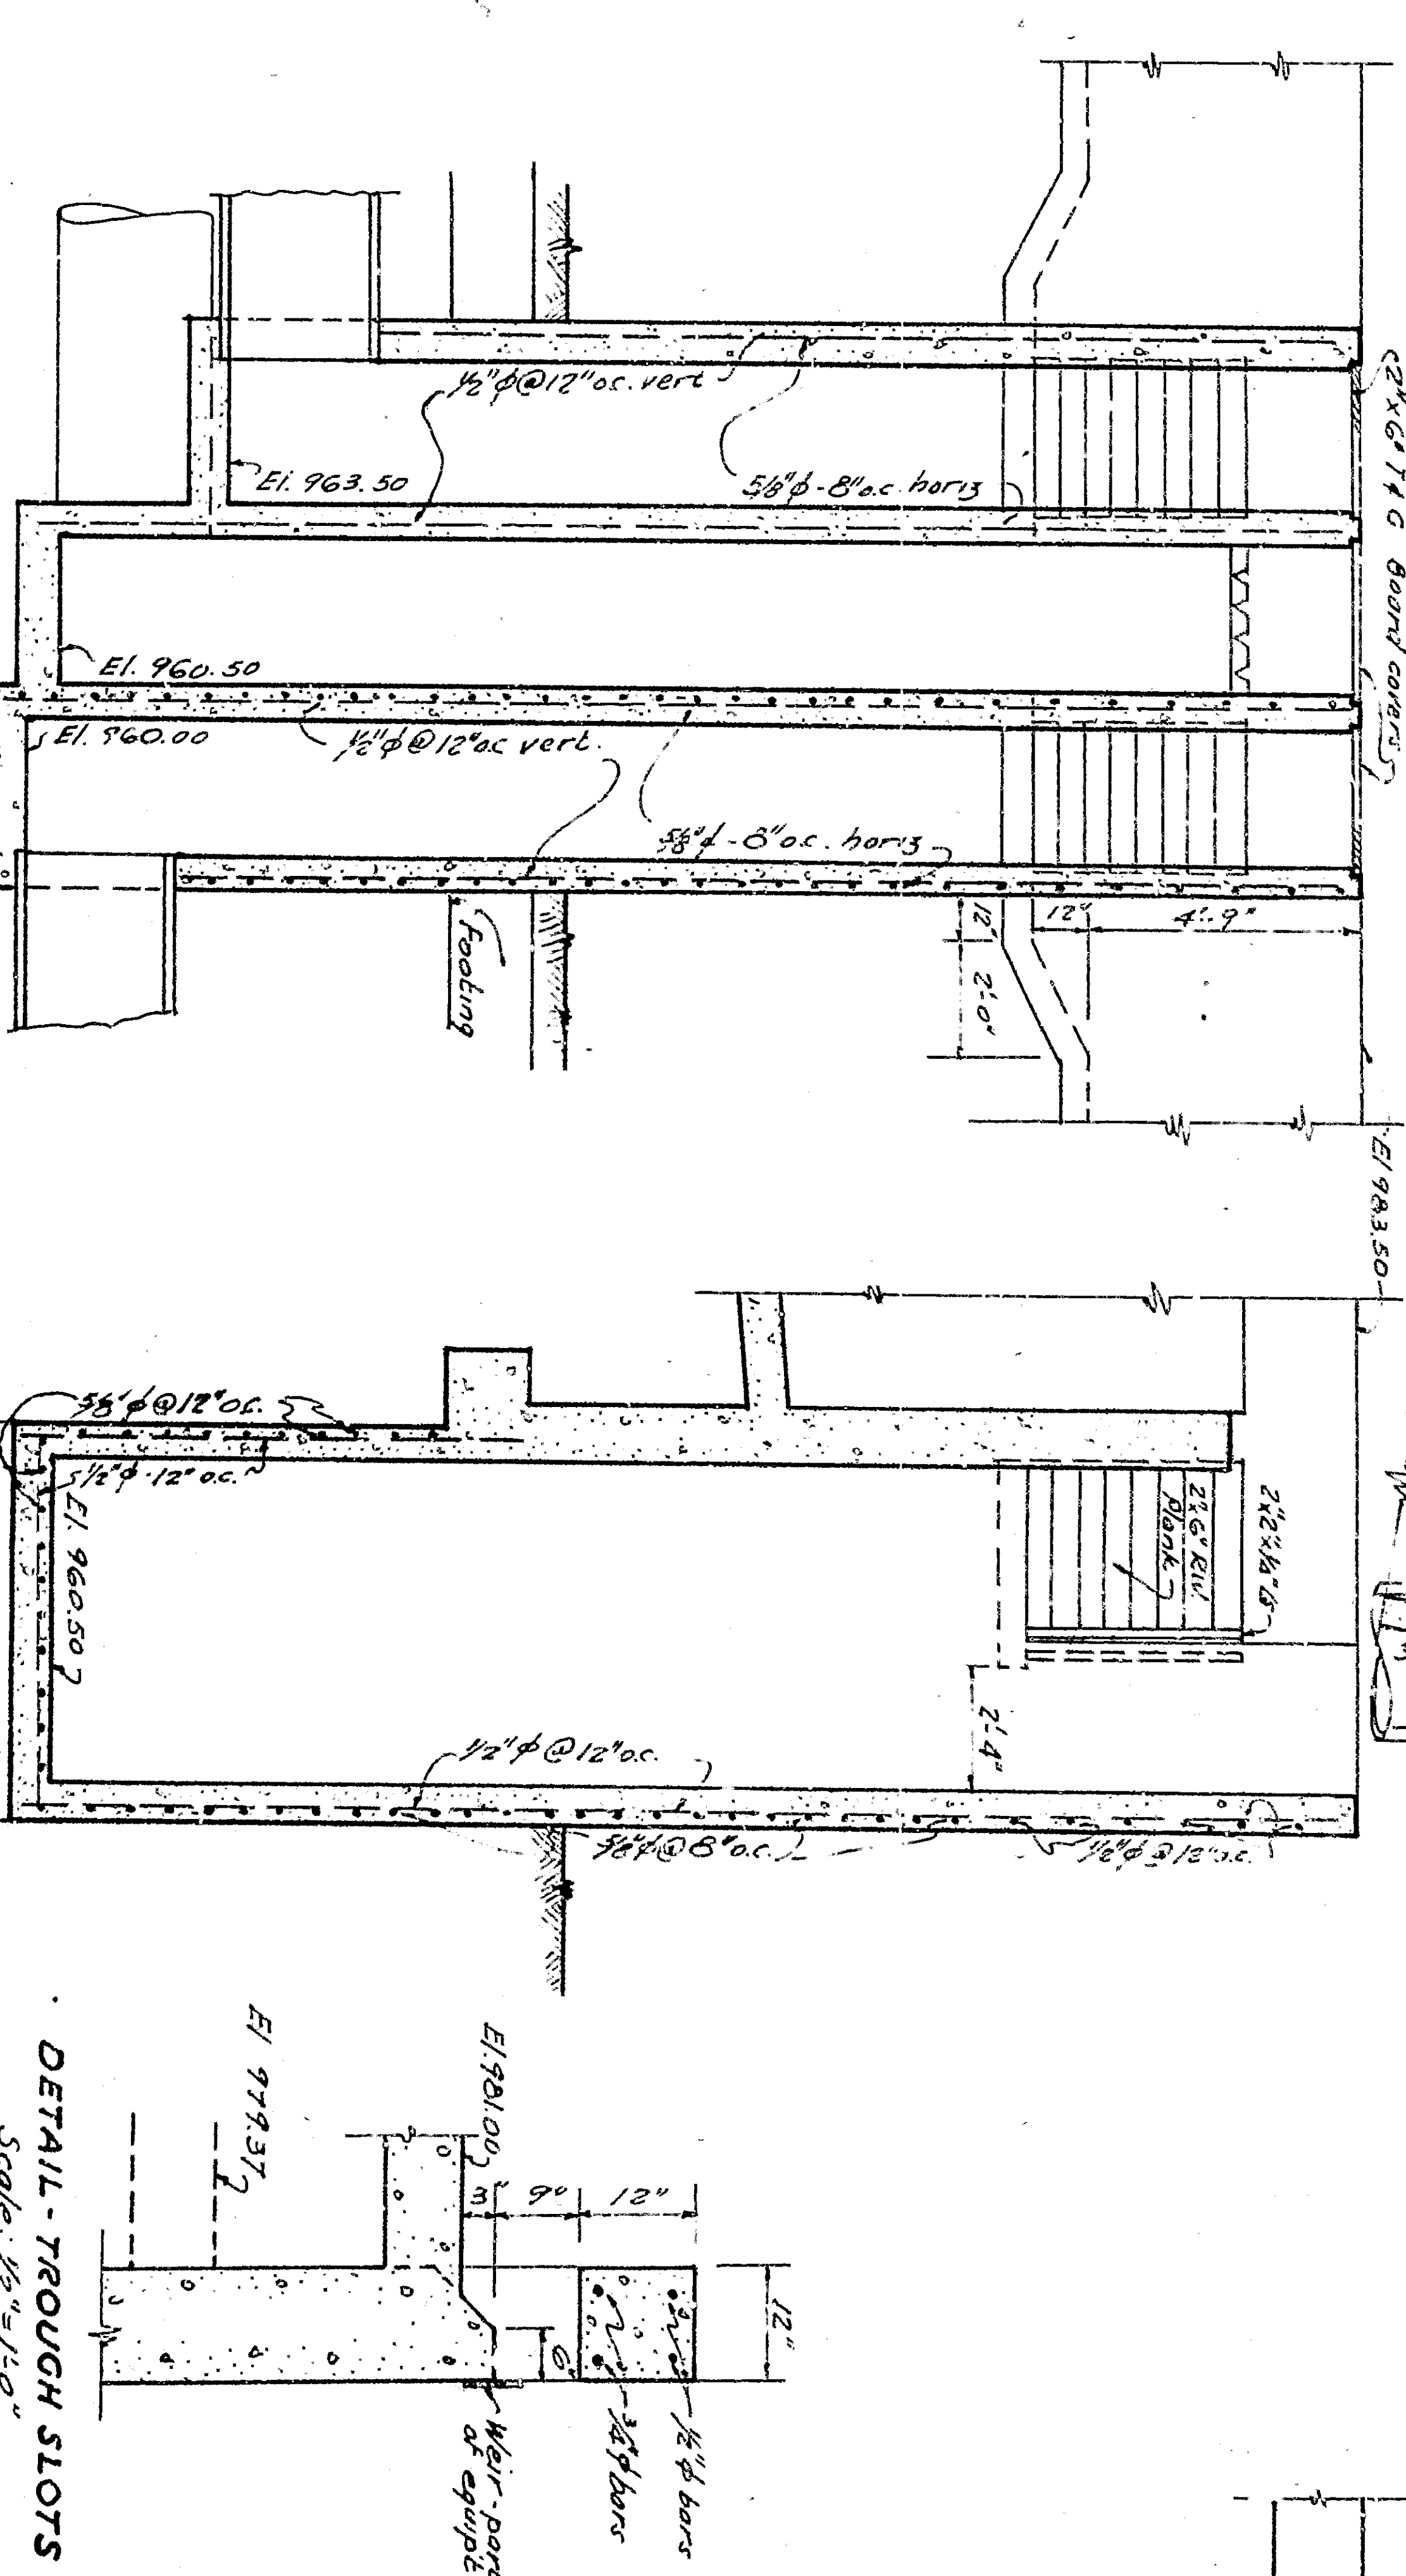


SECTIONS: PLAN - OUTLET BOX  
Scale: 1/4" = 1'-0"

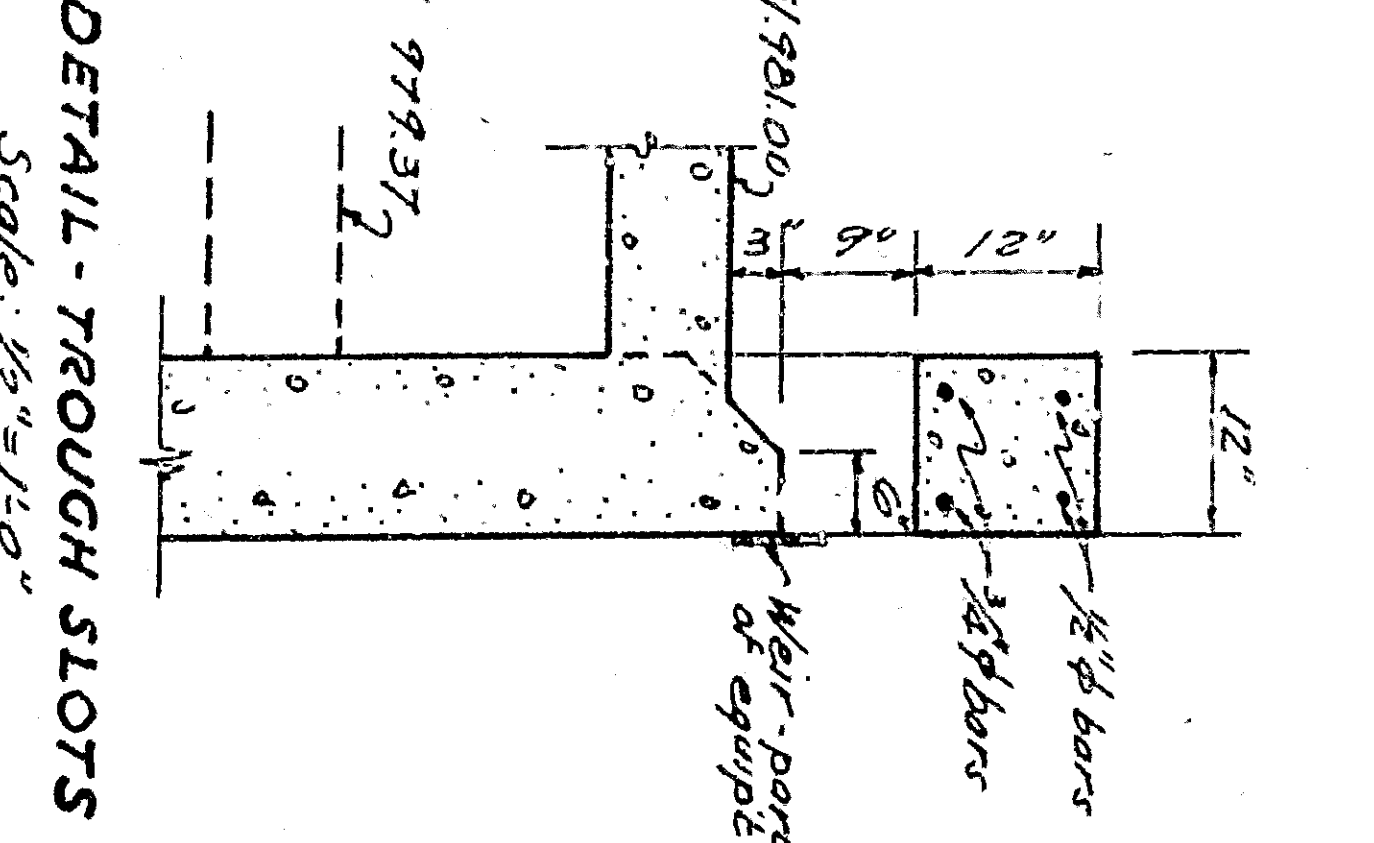

DETAIL - TROUGH SLOTS  
Scale: 1/4" = 1'-0"

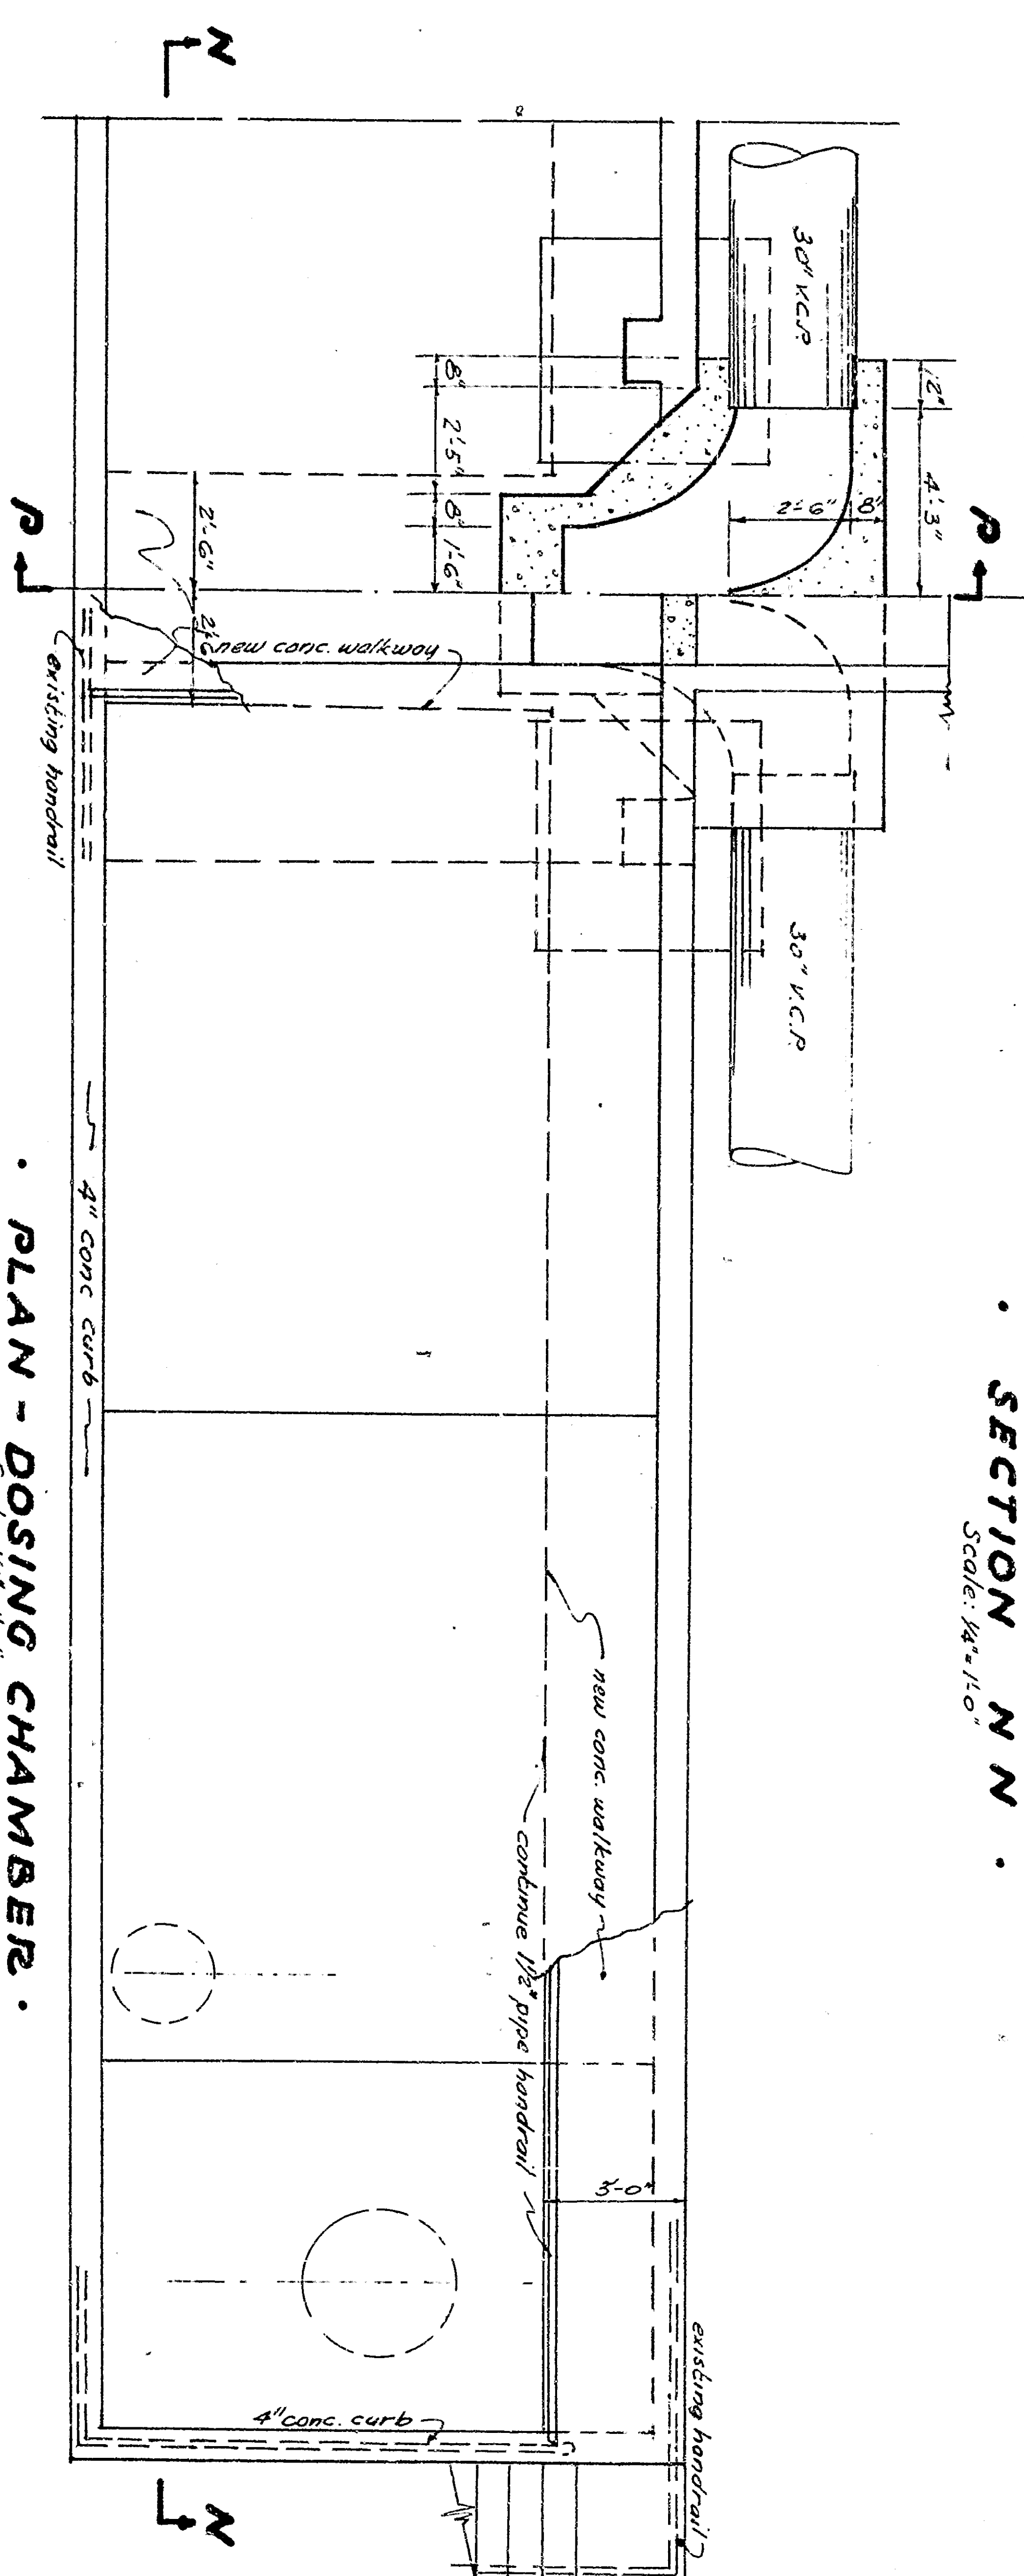

PLAN - DOSING CHAMBER  
Scale: 1/4" = 1'-0"

 

SECTION M-M  
Scale: 1/4" = 1'-0"

CLARIFIER

CLARIFLOCCULATOR

ADDITIONS  
SEWAGE TREATMENT PLANT  
SAN BERNARDINO, CALIF.  
CURRIE ENGINEERING COMPANY 7-15