

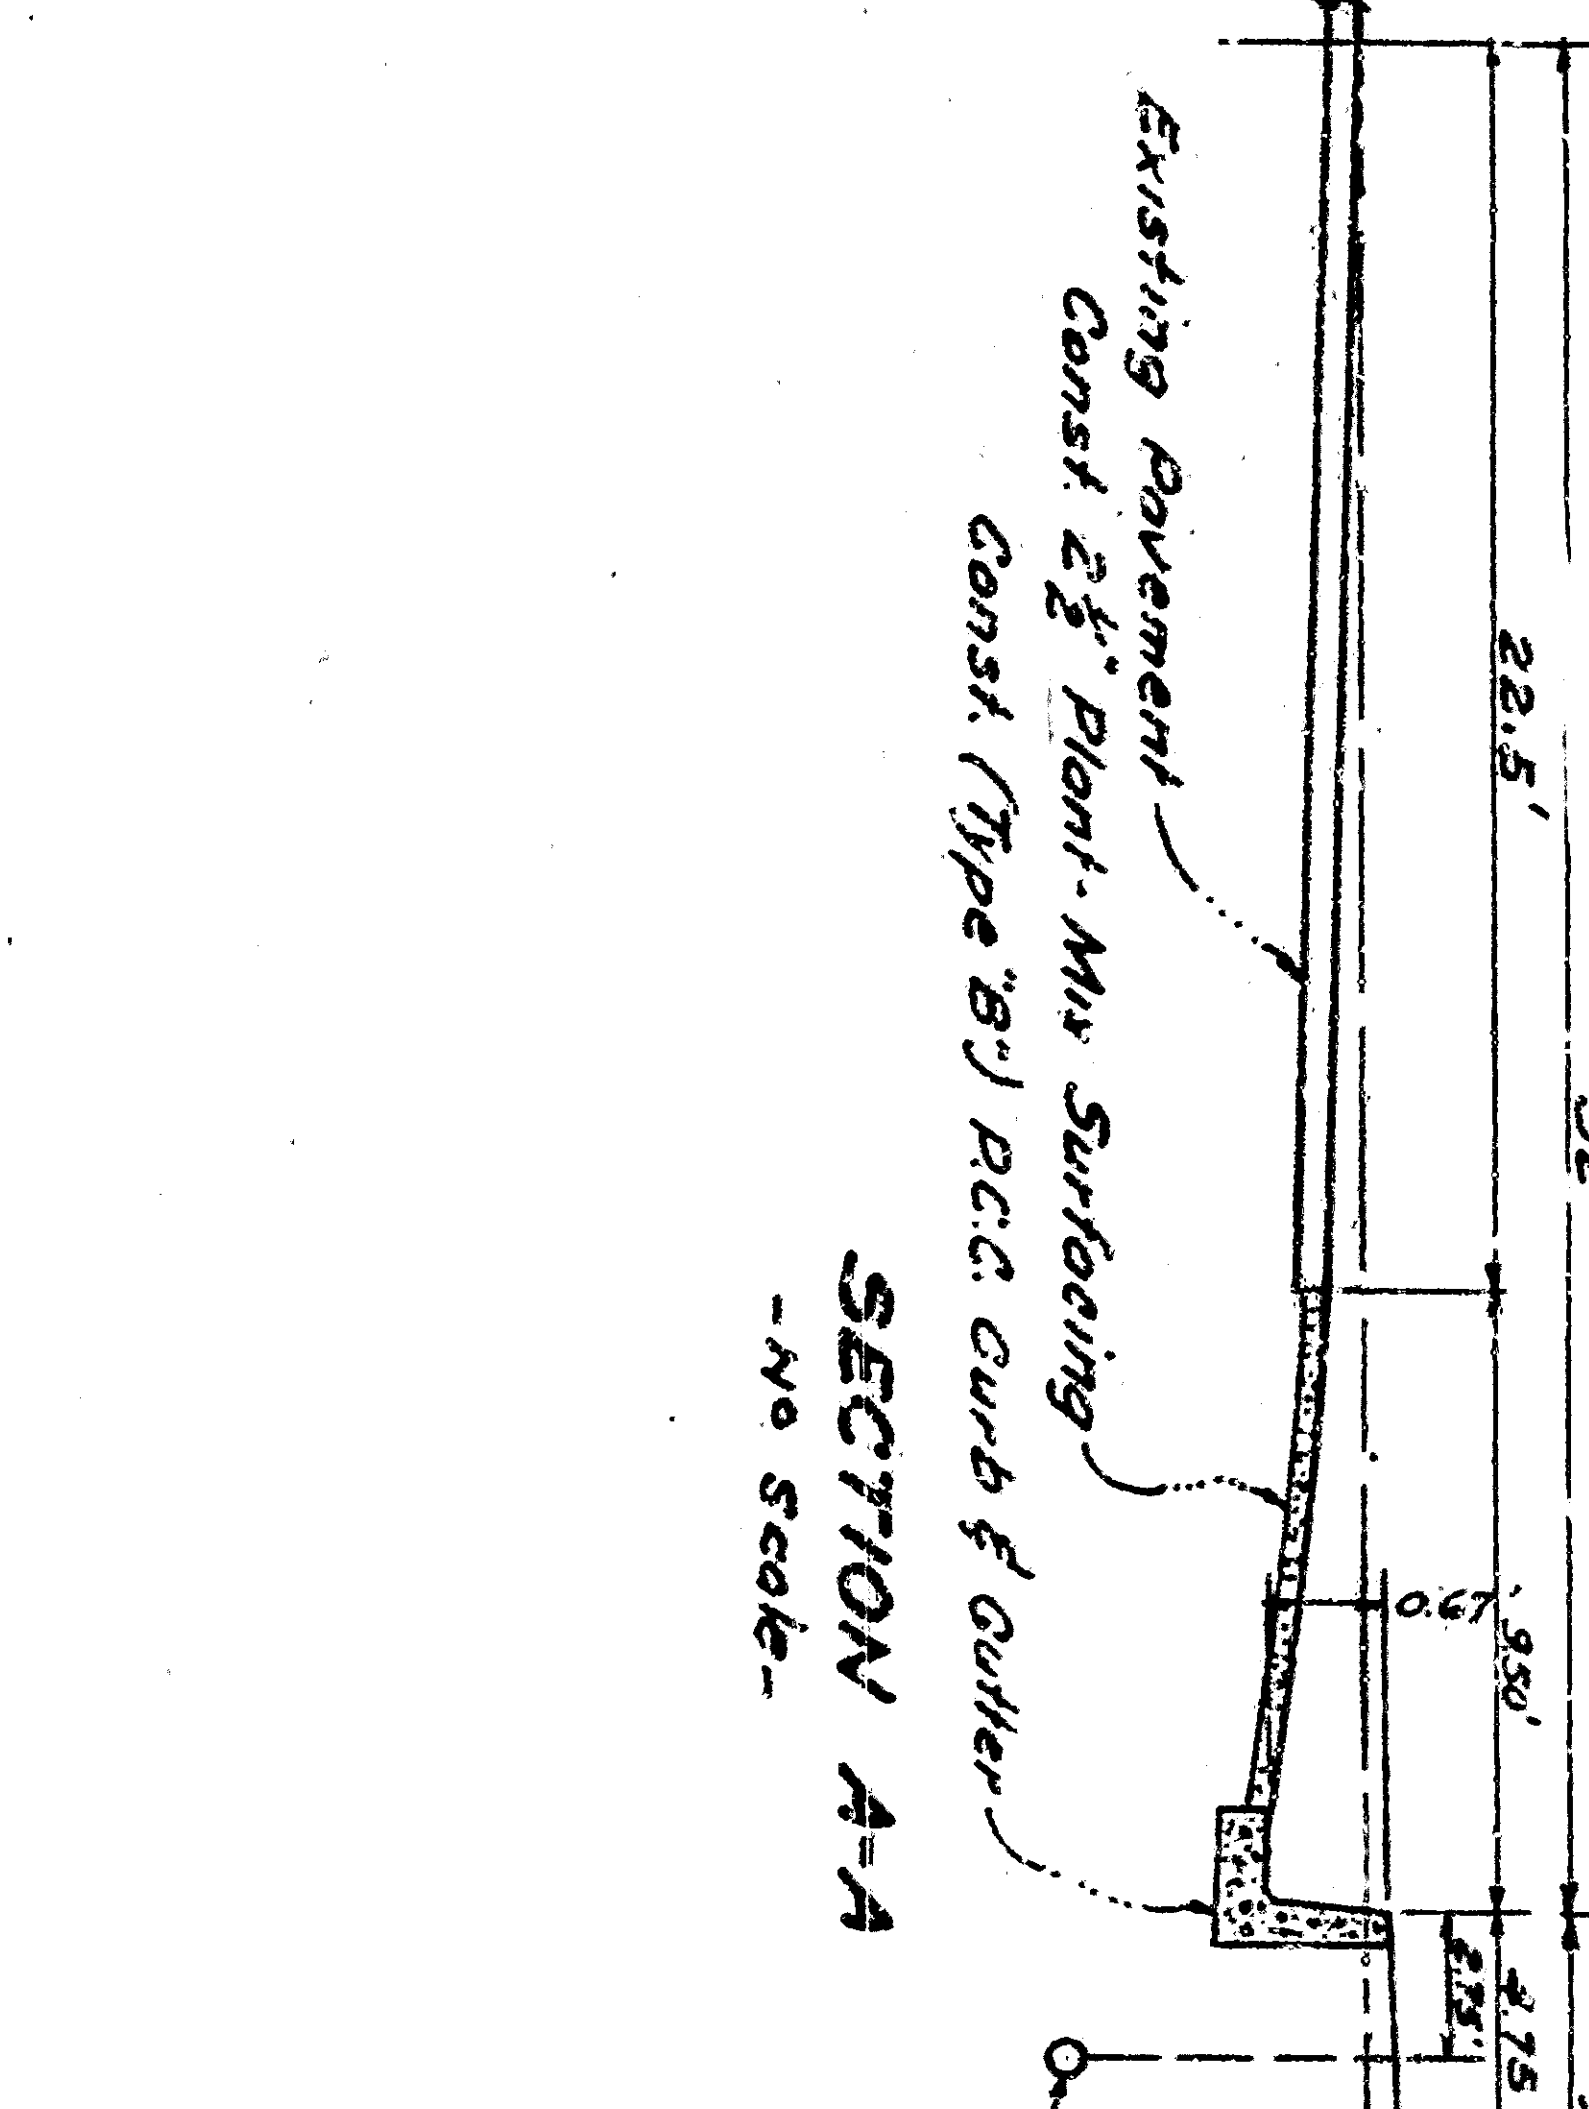
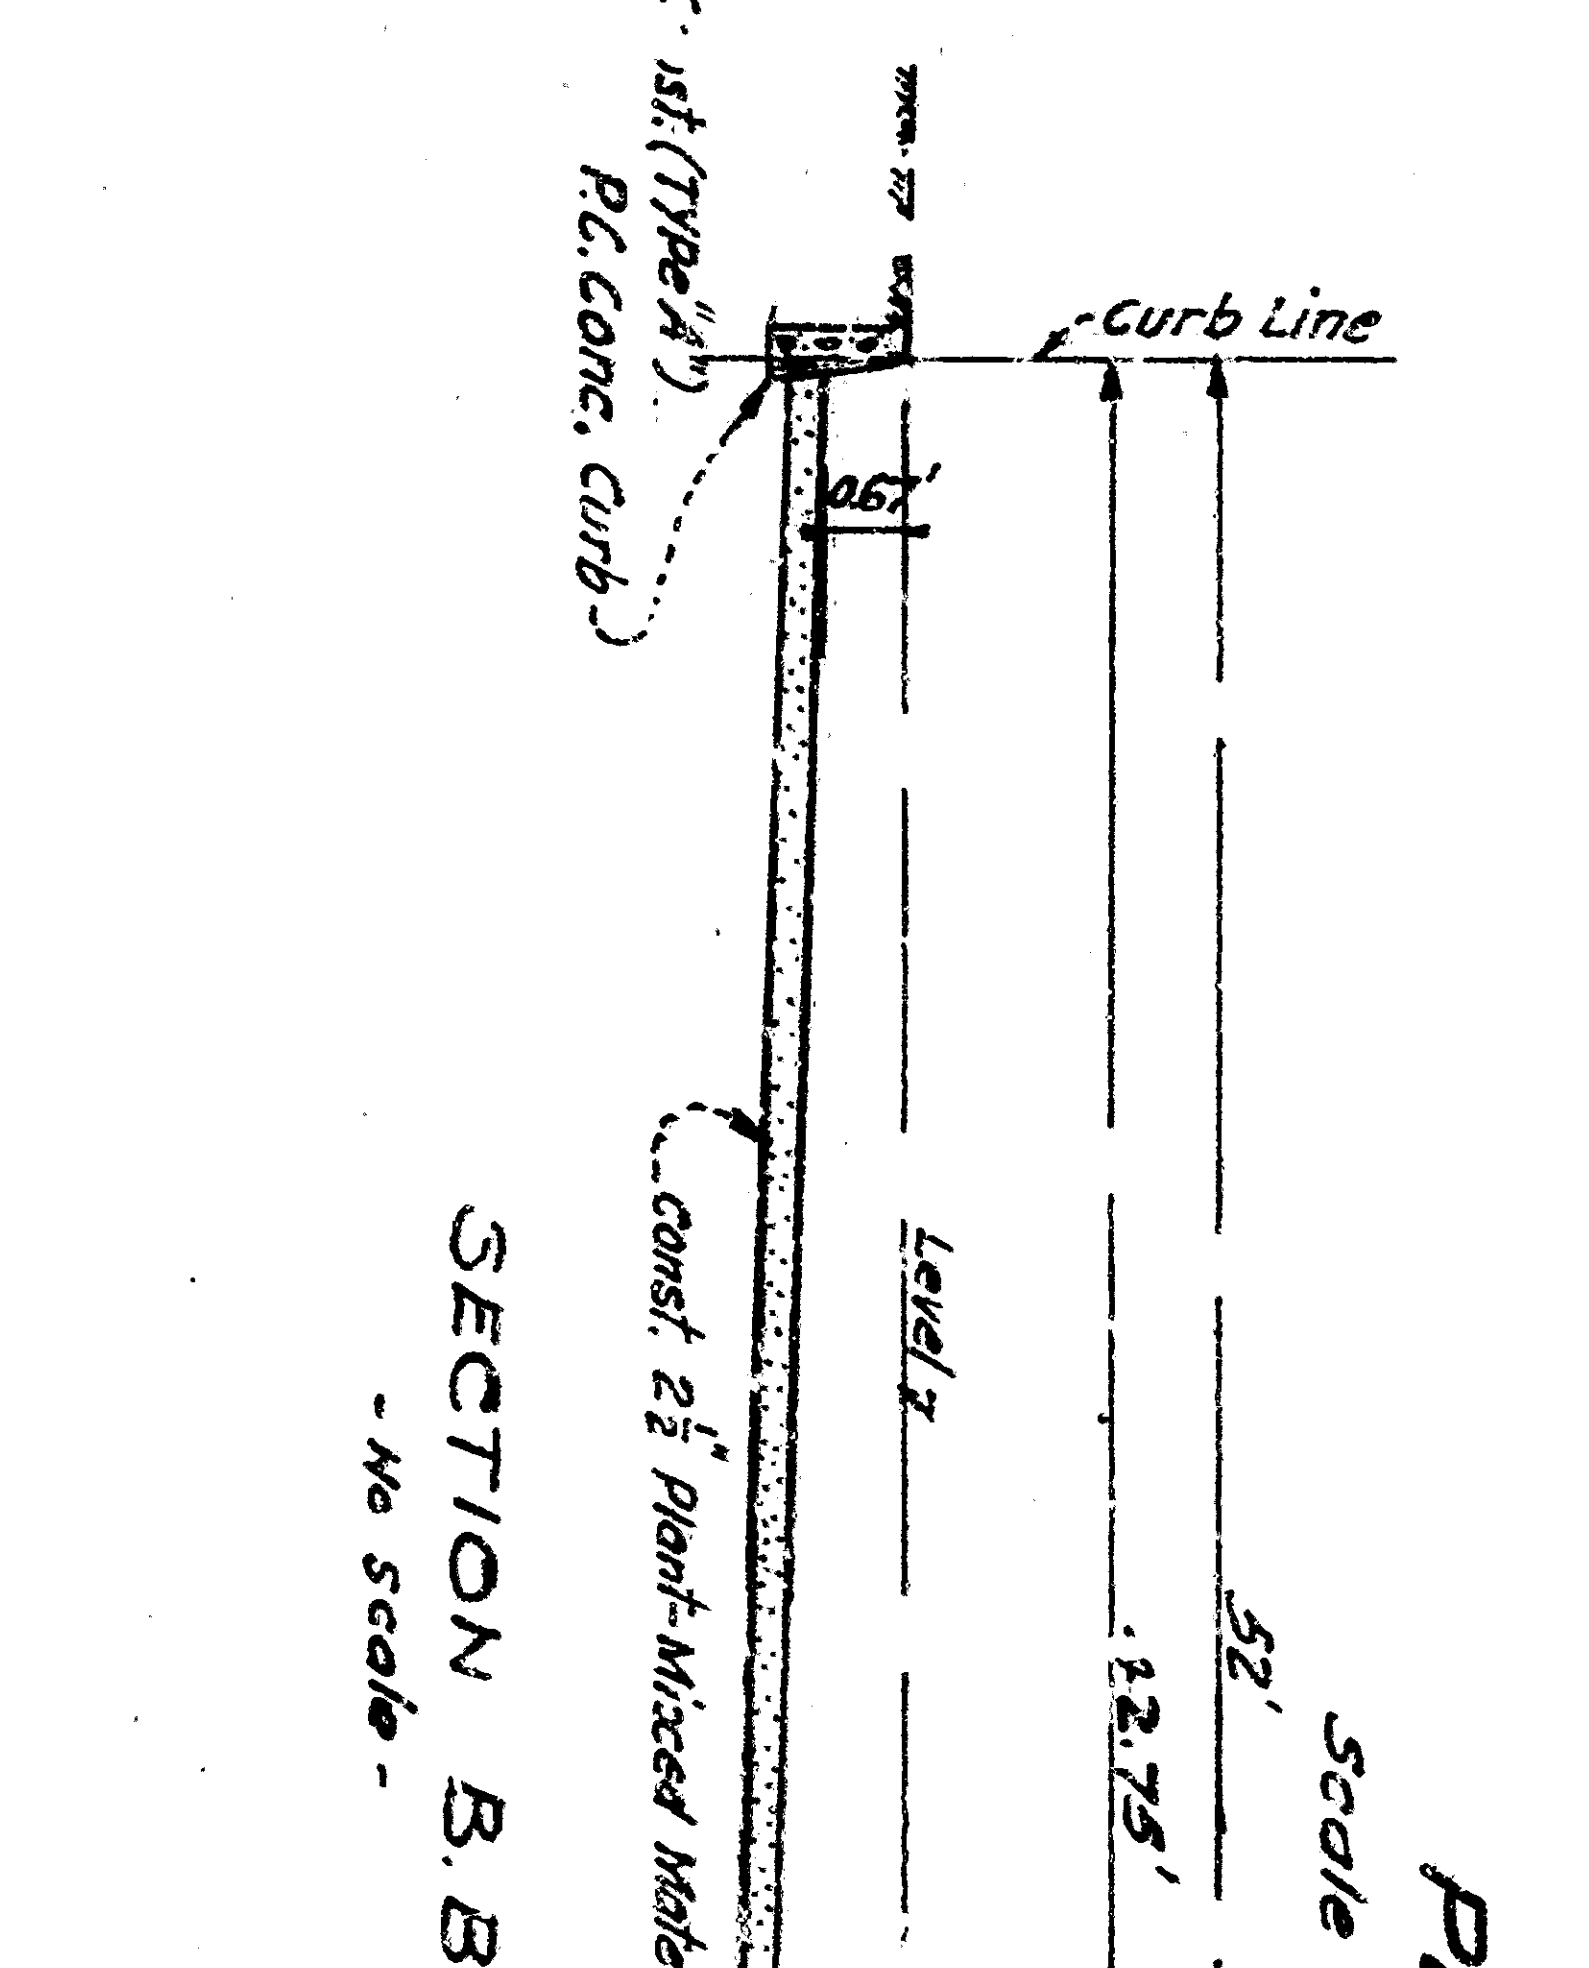
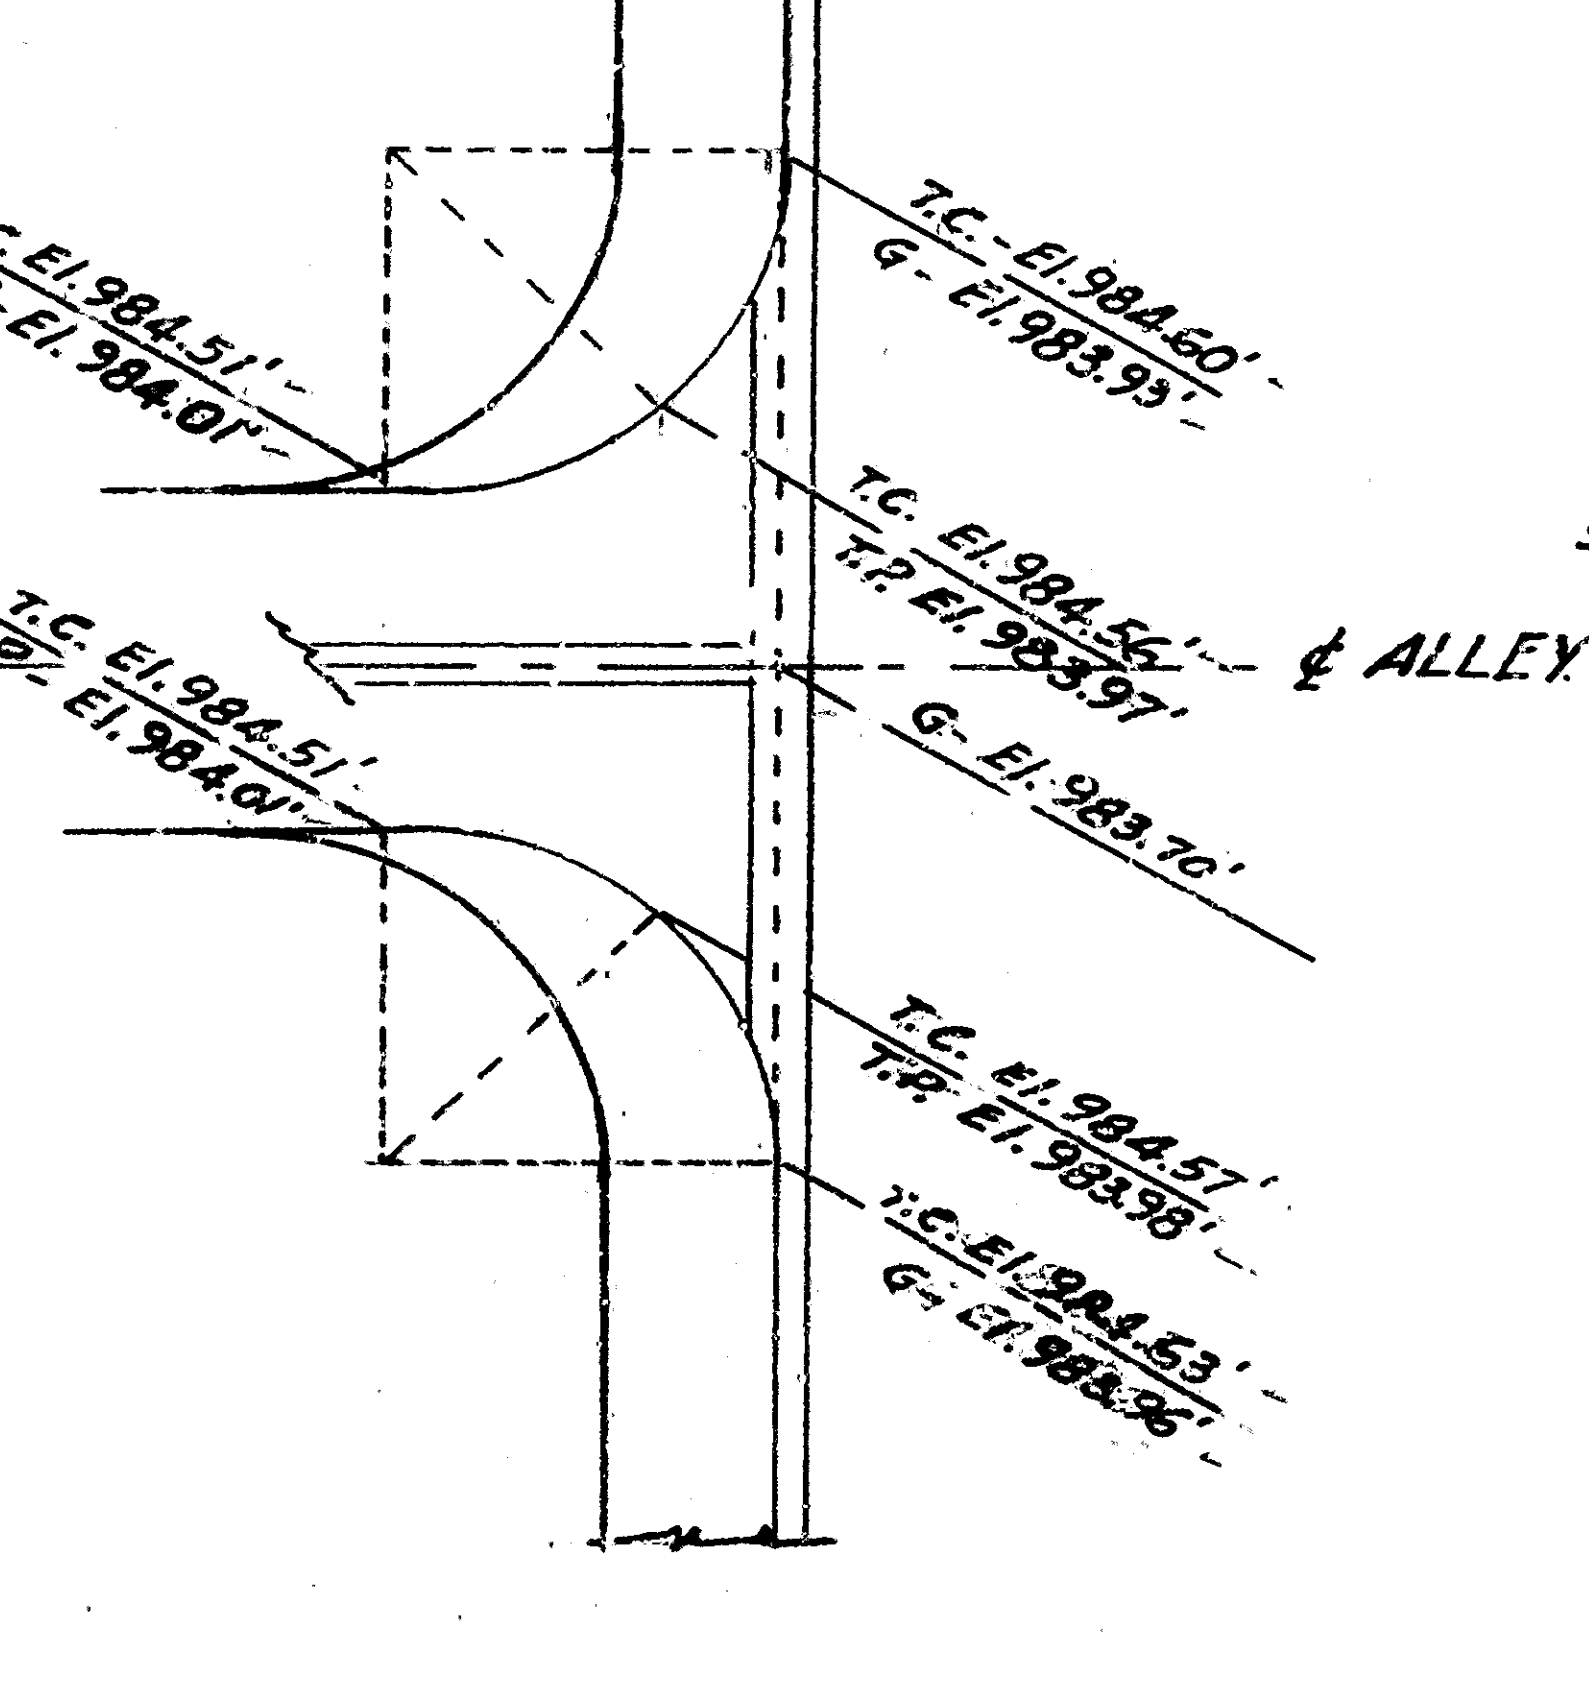
 
 
 
 
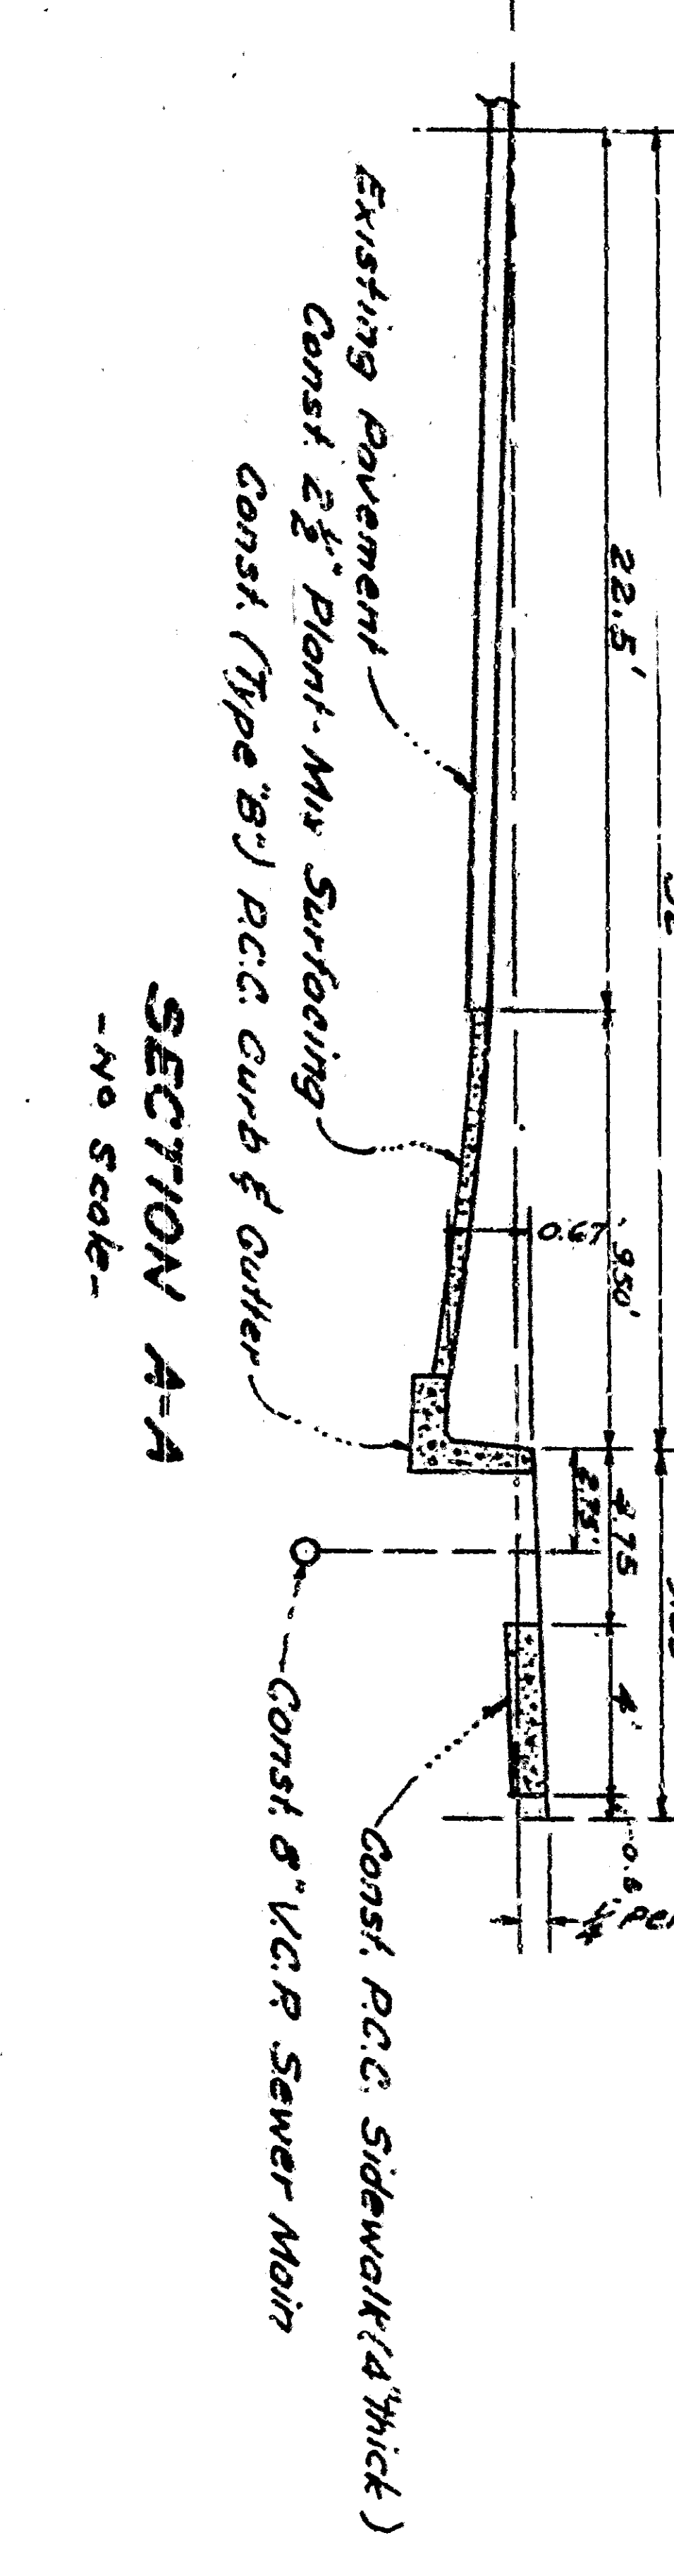


IMPROVEMENT PLANS & PROFILES
TRACT No 4656

SUBMITTED BY: KINKIN & HANN, ENGINEERS
APPROVED: [Signature]
CITY ENGINEER, CITY OF SAN BERNARDINO, CALIF.
SHEET NO. 5 OF 6 SHEETS

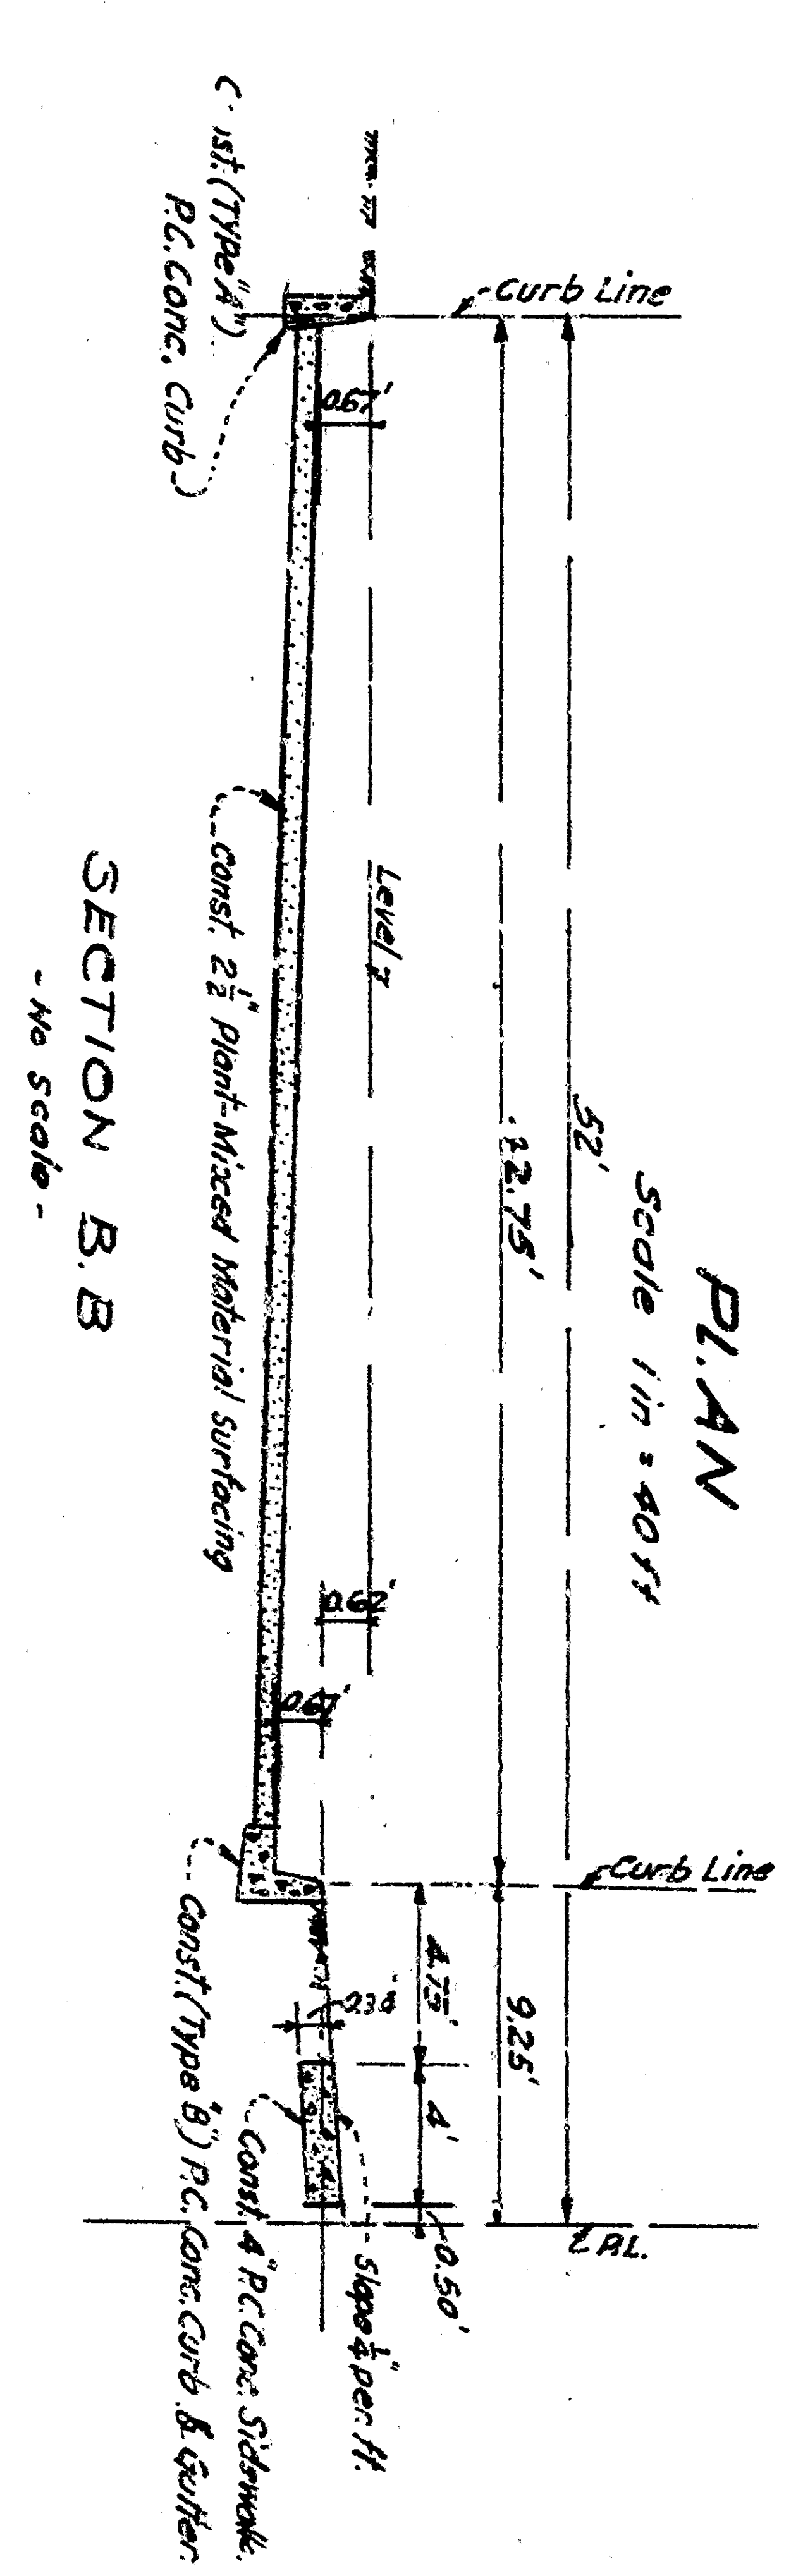

IMPROVEMENT PLANS & PROFILES
TRACT No 4656
 SUBMITTED BY: KINKIN & HEND ENGINEERS
 APPROVED: _____ 1995
 BY: ENGINEER CITY OF SAN BERNARDINO, CALIF.
 SHEETS NOS. 4 OF 6 SHEETS

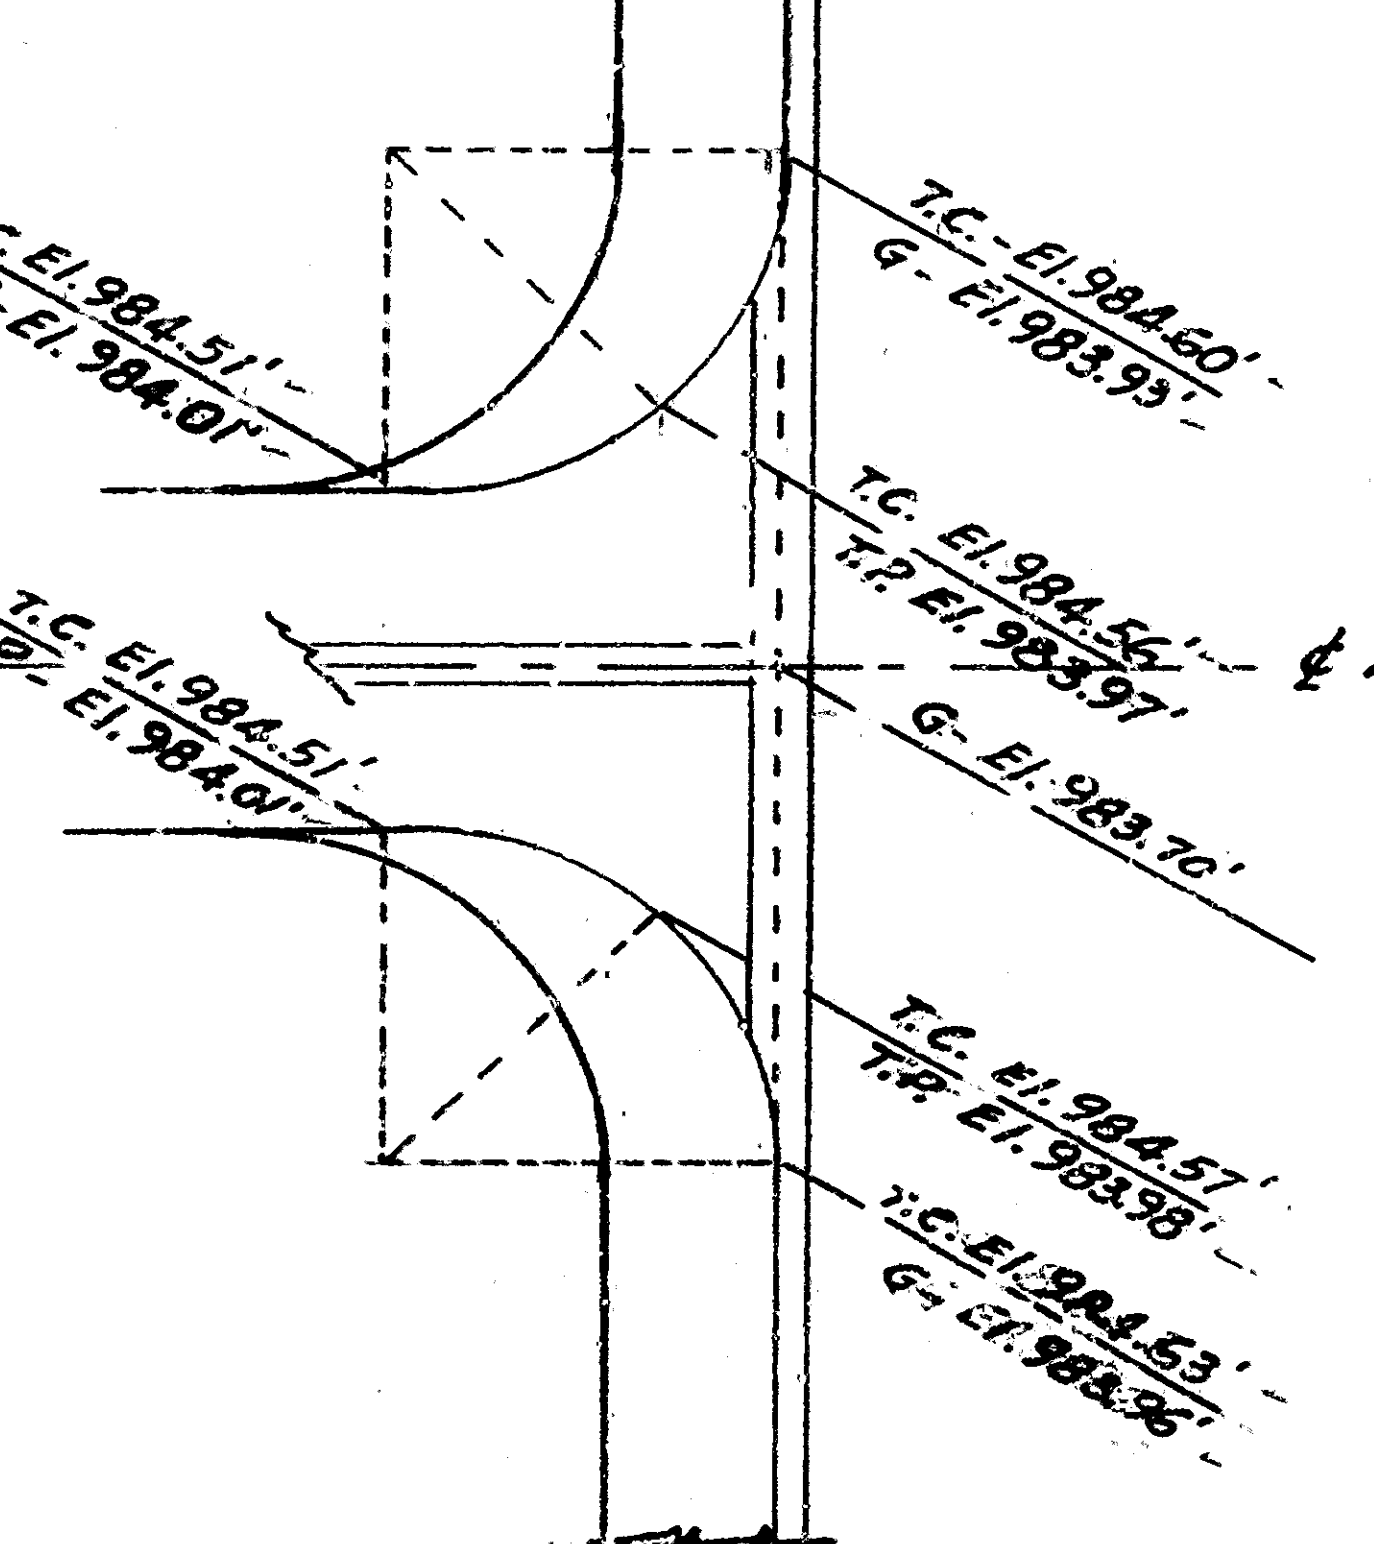

IMPROVEMENT PLANS & PROFILES
TRACT No 4656
SUBMITTED BY: KINKIN & HAAS, ENGINEERS
APPROVED: [Signature]
BY: ENGINEER CITY OF SAN BERNARDINO, CALIF.
SHEET NO. 5 OF 6 SHEETS