

Sta 15+00

Sta 14+00

Sta 13+85

Sta 12+62

Sta 12+00

Sta 11+00

Sta 10+52

Sta 9+50

Sta 8+00

Sta 7+74

Sta 7+60

Sta 7+00

Sta 6+50

Sta 5+75

STA 10+00
CROSS SECTION CENTER




STA 5+00
CROSS SECTION CENTER






SEE PLAN SHEET
12-11-57

ANVGA
12-11-57

12-11-57
ANVGA
12-11-57

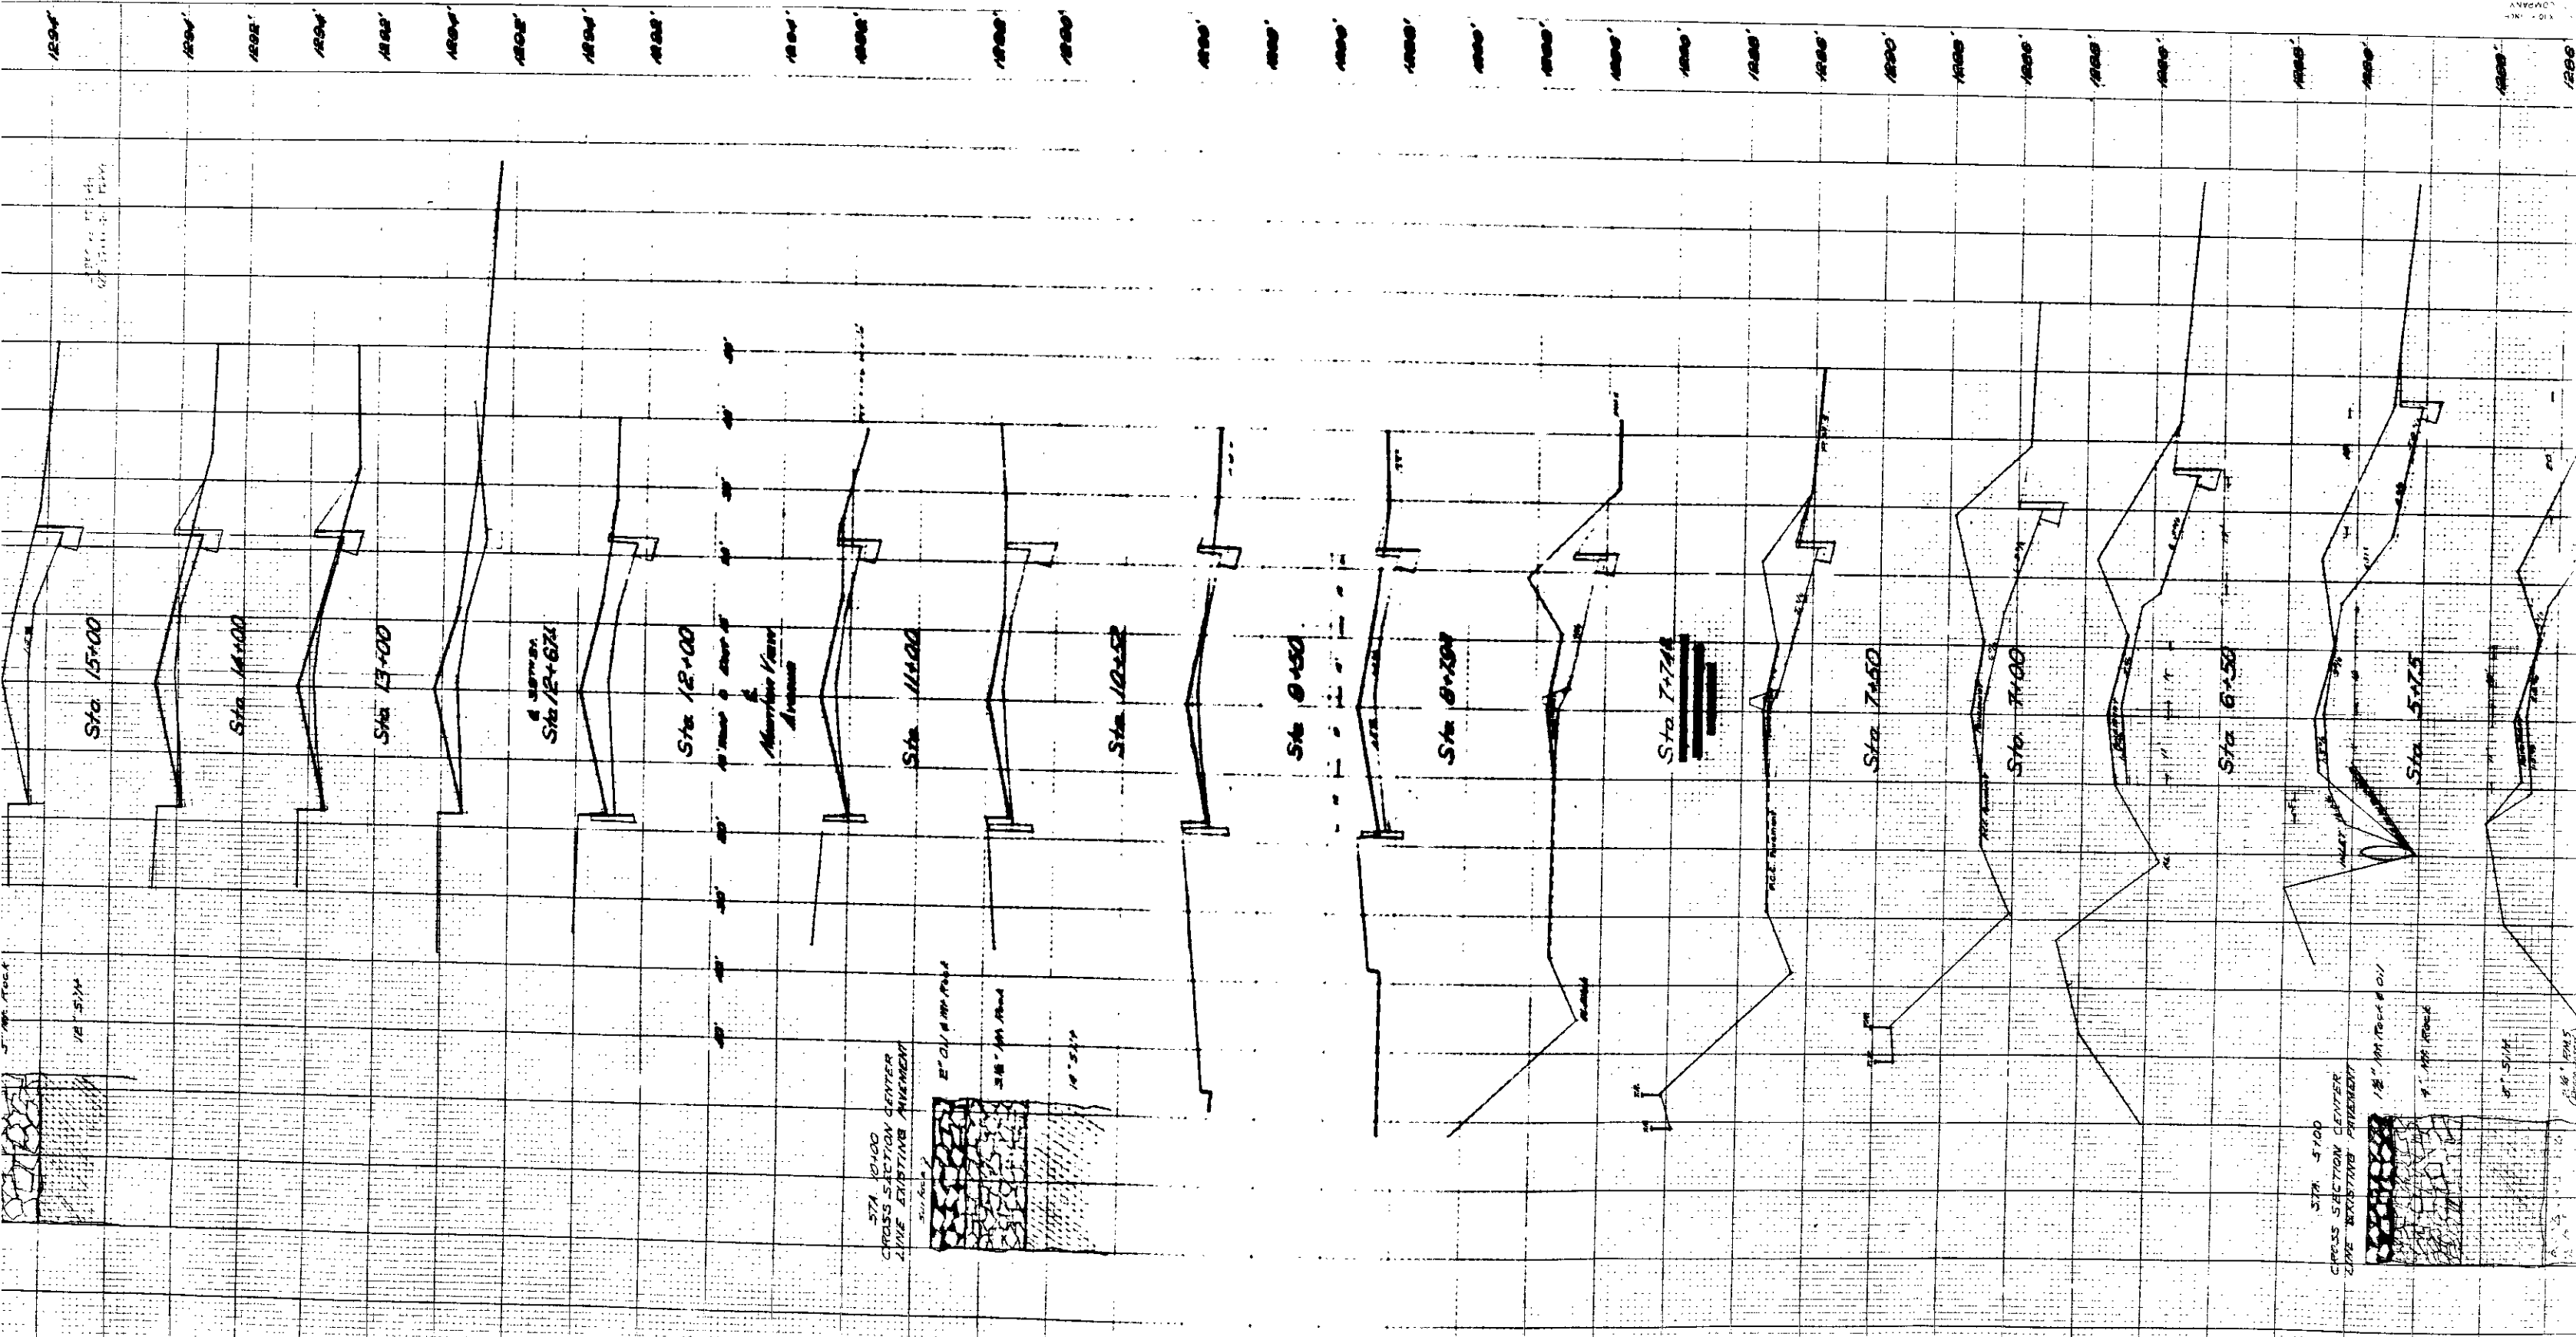

SEE PLAN SHEET 1338







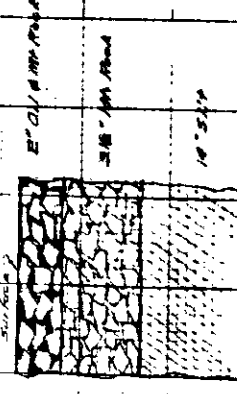

STA 5+00
CROSS SECTION CENTER

