


**PROFILE**  
 HORIZ. 1"=40'  
 SCALE VERT. 1"=4'

 

**PLAN**  
 SCALE 1"=40'

**PLAN**  
 TYPE "A" MANHOLE

E1

CAMINO

DRIVE



ALLEY

DEL ROSA ESTATES

SEWER PLAN


E1 CAMINO DRIVE

EUREKA ST. TO A POINT NORTH OF ALTO DRIVE

  


E1  
 CAMINO DRIVE  
 VERDE DR.  
 LOS FLORES DRIVE  
 ALLEY  
 EUREKA STREET


DEL ROSA ESTATES  
 SEWER PLAN  
 E1 CAMINO DRIVE  
 EUREKA ST. to a POINT NORTH of  
 ALTO DRIVE

 

**PROFILE**  
 HORIZ. 1"=40'  
 SCALE VERT. 1"=4'

 

**PLAN**  
 SCALE 1"=40'

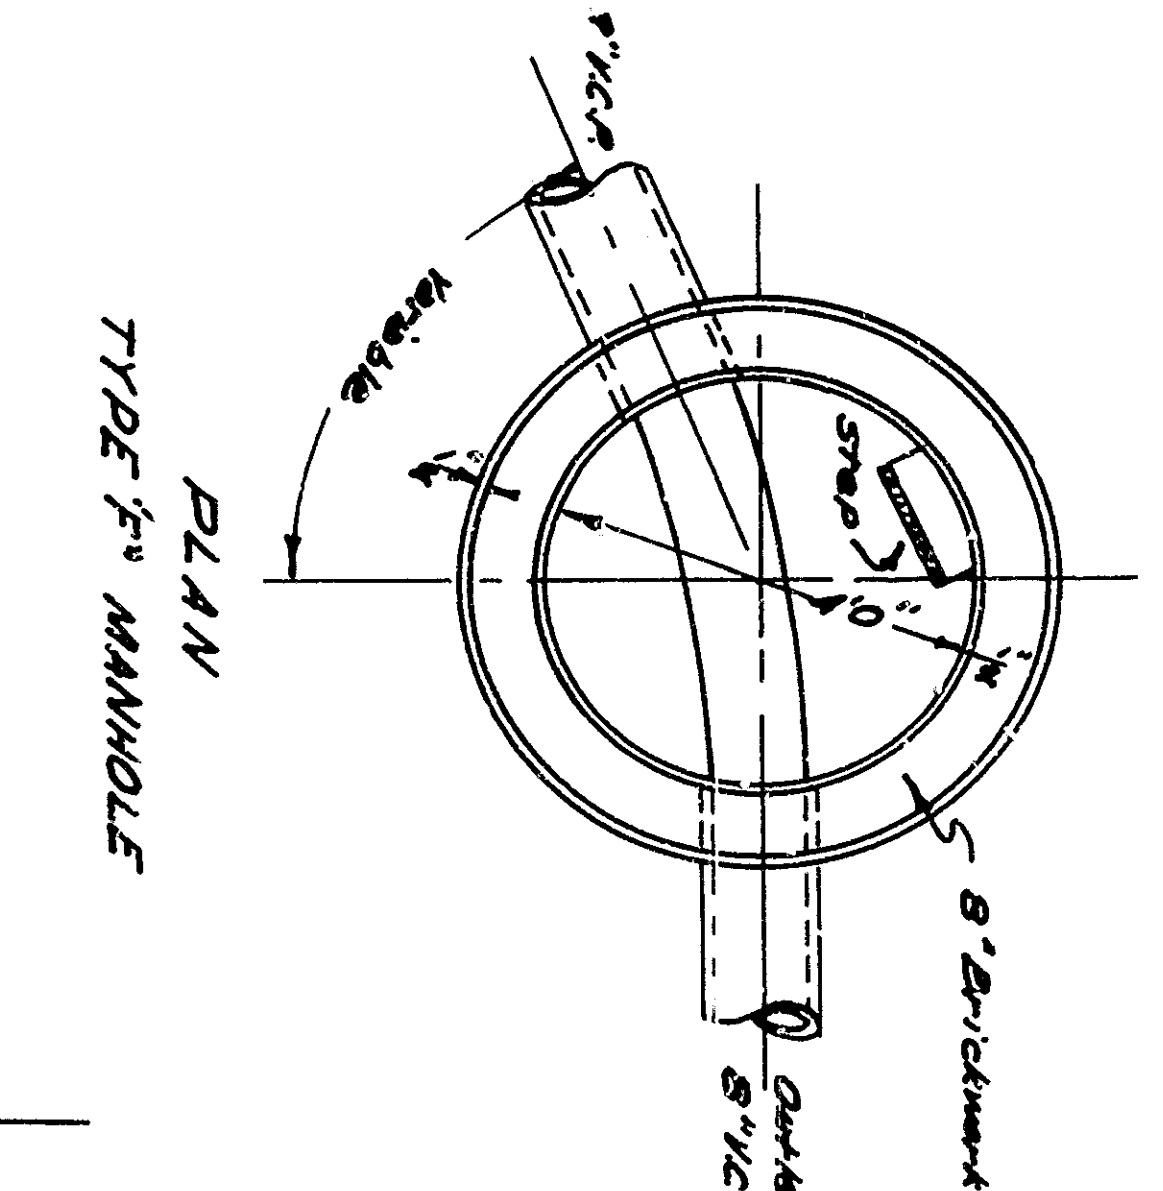

E1

CAMINO

DRIVE

ALLEY

DEL ROSA ESTATES

SEWER PLAN  
 E1 CAMINO DRIVE  
 EUREKA ST. TO A POINT NORTH OF  
 ALTO DRIVE