


CITY OF COLTON
CITY OF READING
CITY OF RICHMOND
CITY OF SACRAMENTO
CITY OF SHERMAN
CITY OF STOCKTON
CITY OF VALLEJO
CITY OF YUBA

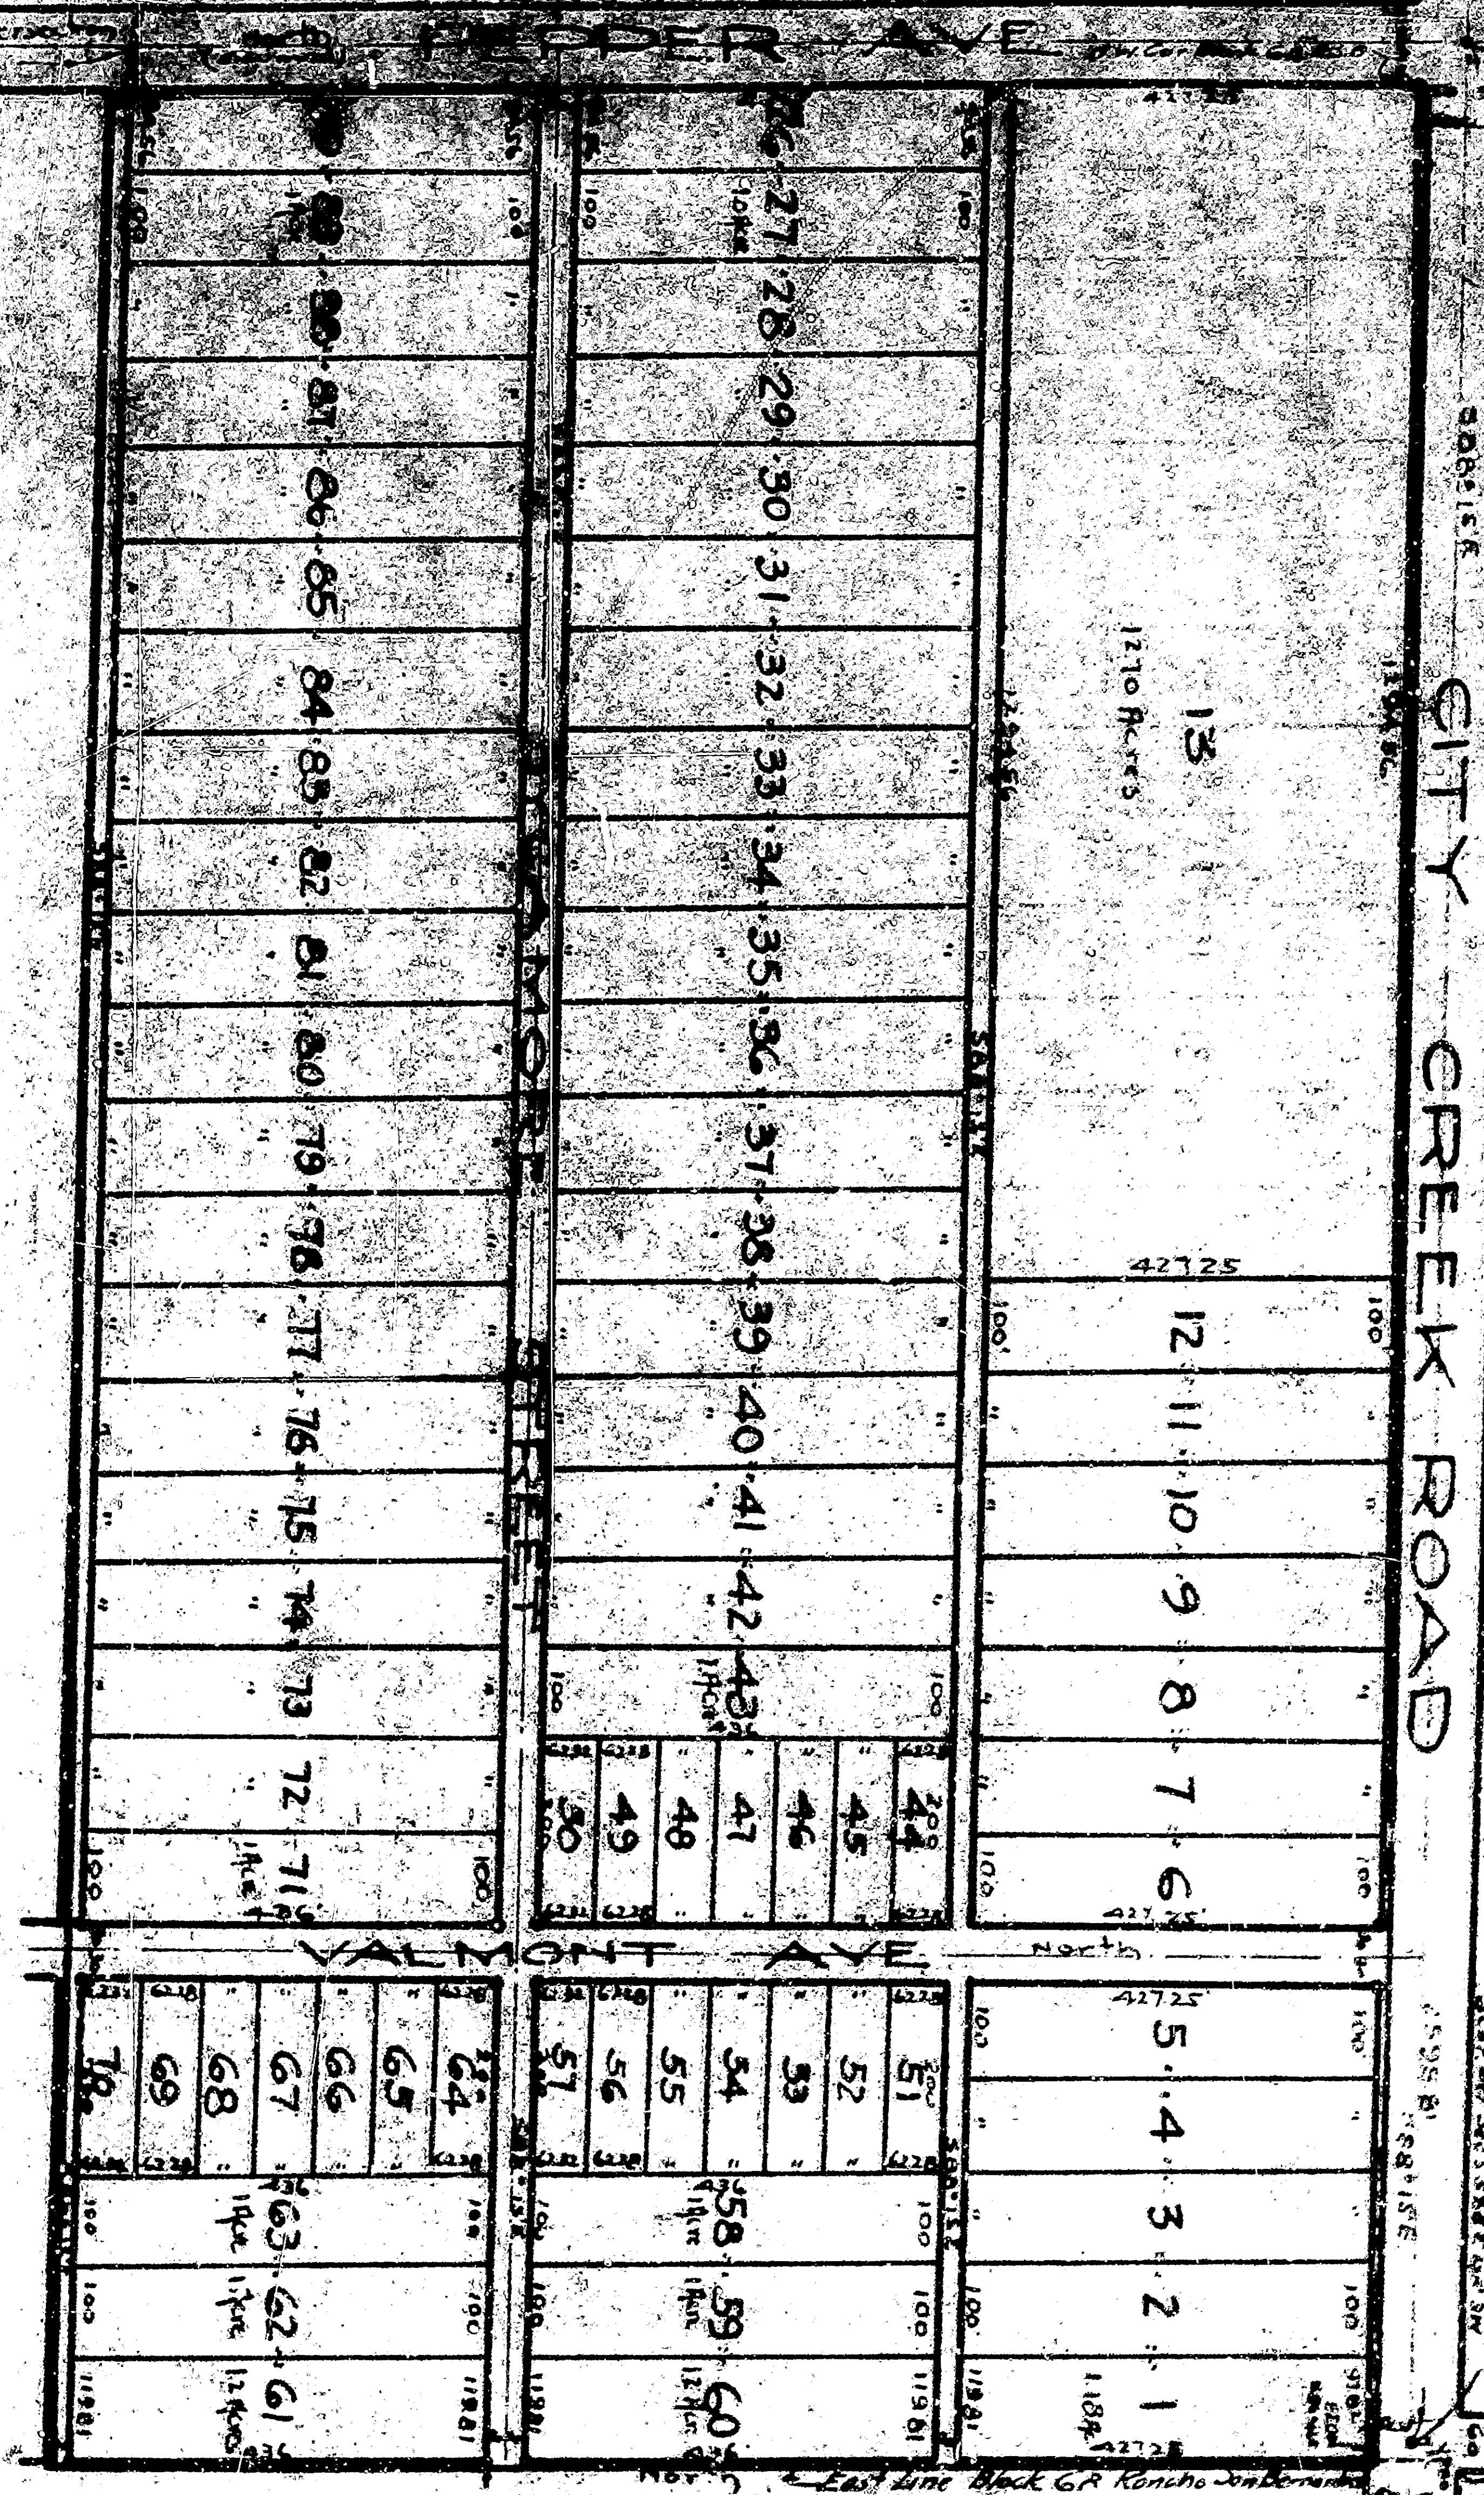

TRACT 2132
VALMONT ACRES 5
BEING A SUBDIVISION OF POR-
TIONS OF LOTS 344 BLOCK 8
RANCHO SAN BERNARDINO
SAN BERNARDINO COUNTY CAL.
SURVEYED BY CHAS L FOLKLE
SCALE 1" = 200 FT

Duplicate # 135
C. L. Folkle
June 7 1942
A
B
C
13
Map approved by M. J. ...
County Surveyor
Note: Lots 14 to 25 inclusive not included in this
subdivision.

I, Chas L. Folkle, hereby certify that I am a licensed
Surveyor in the State of California and that the
above described subdivision was surveyed and
platted by me and that the same is in accordance
with the laws of the State of California and the
orders of the Board of Supervisors of Colton, Reading,
Richmond, Sacramento, Sherman, Stockton, Vallejo,
and Yuba counties.

I hereby certify that all taxes on the property described
in the attached plat appearing on record in the books of the office
of County Auditor and paid.

Witness my hand and seal this 24th day of June 1942
at Colton, California.

Chas L. Folkle
Surveyor

On my hand and seal this 24th day of June 1942

City Auditor
City of Colton

