


PLAN
Scale - 1"=40'

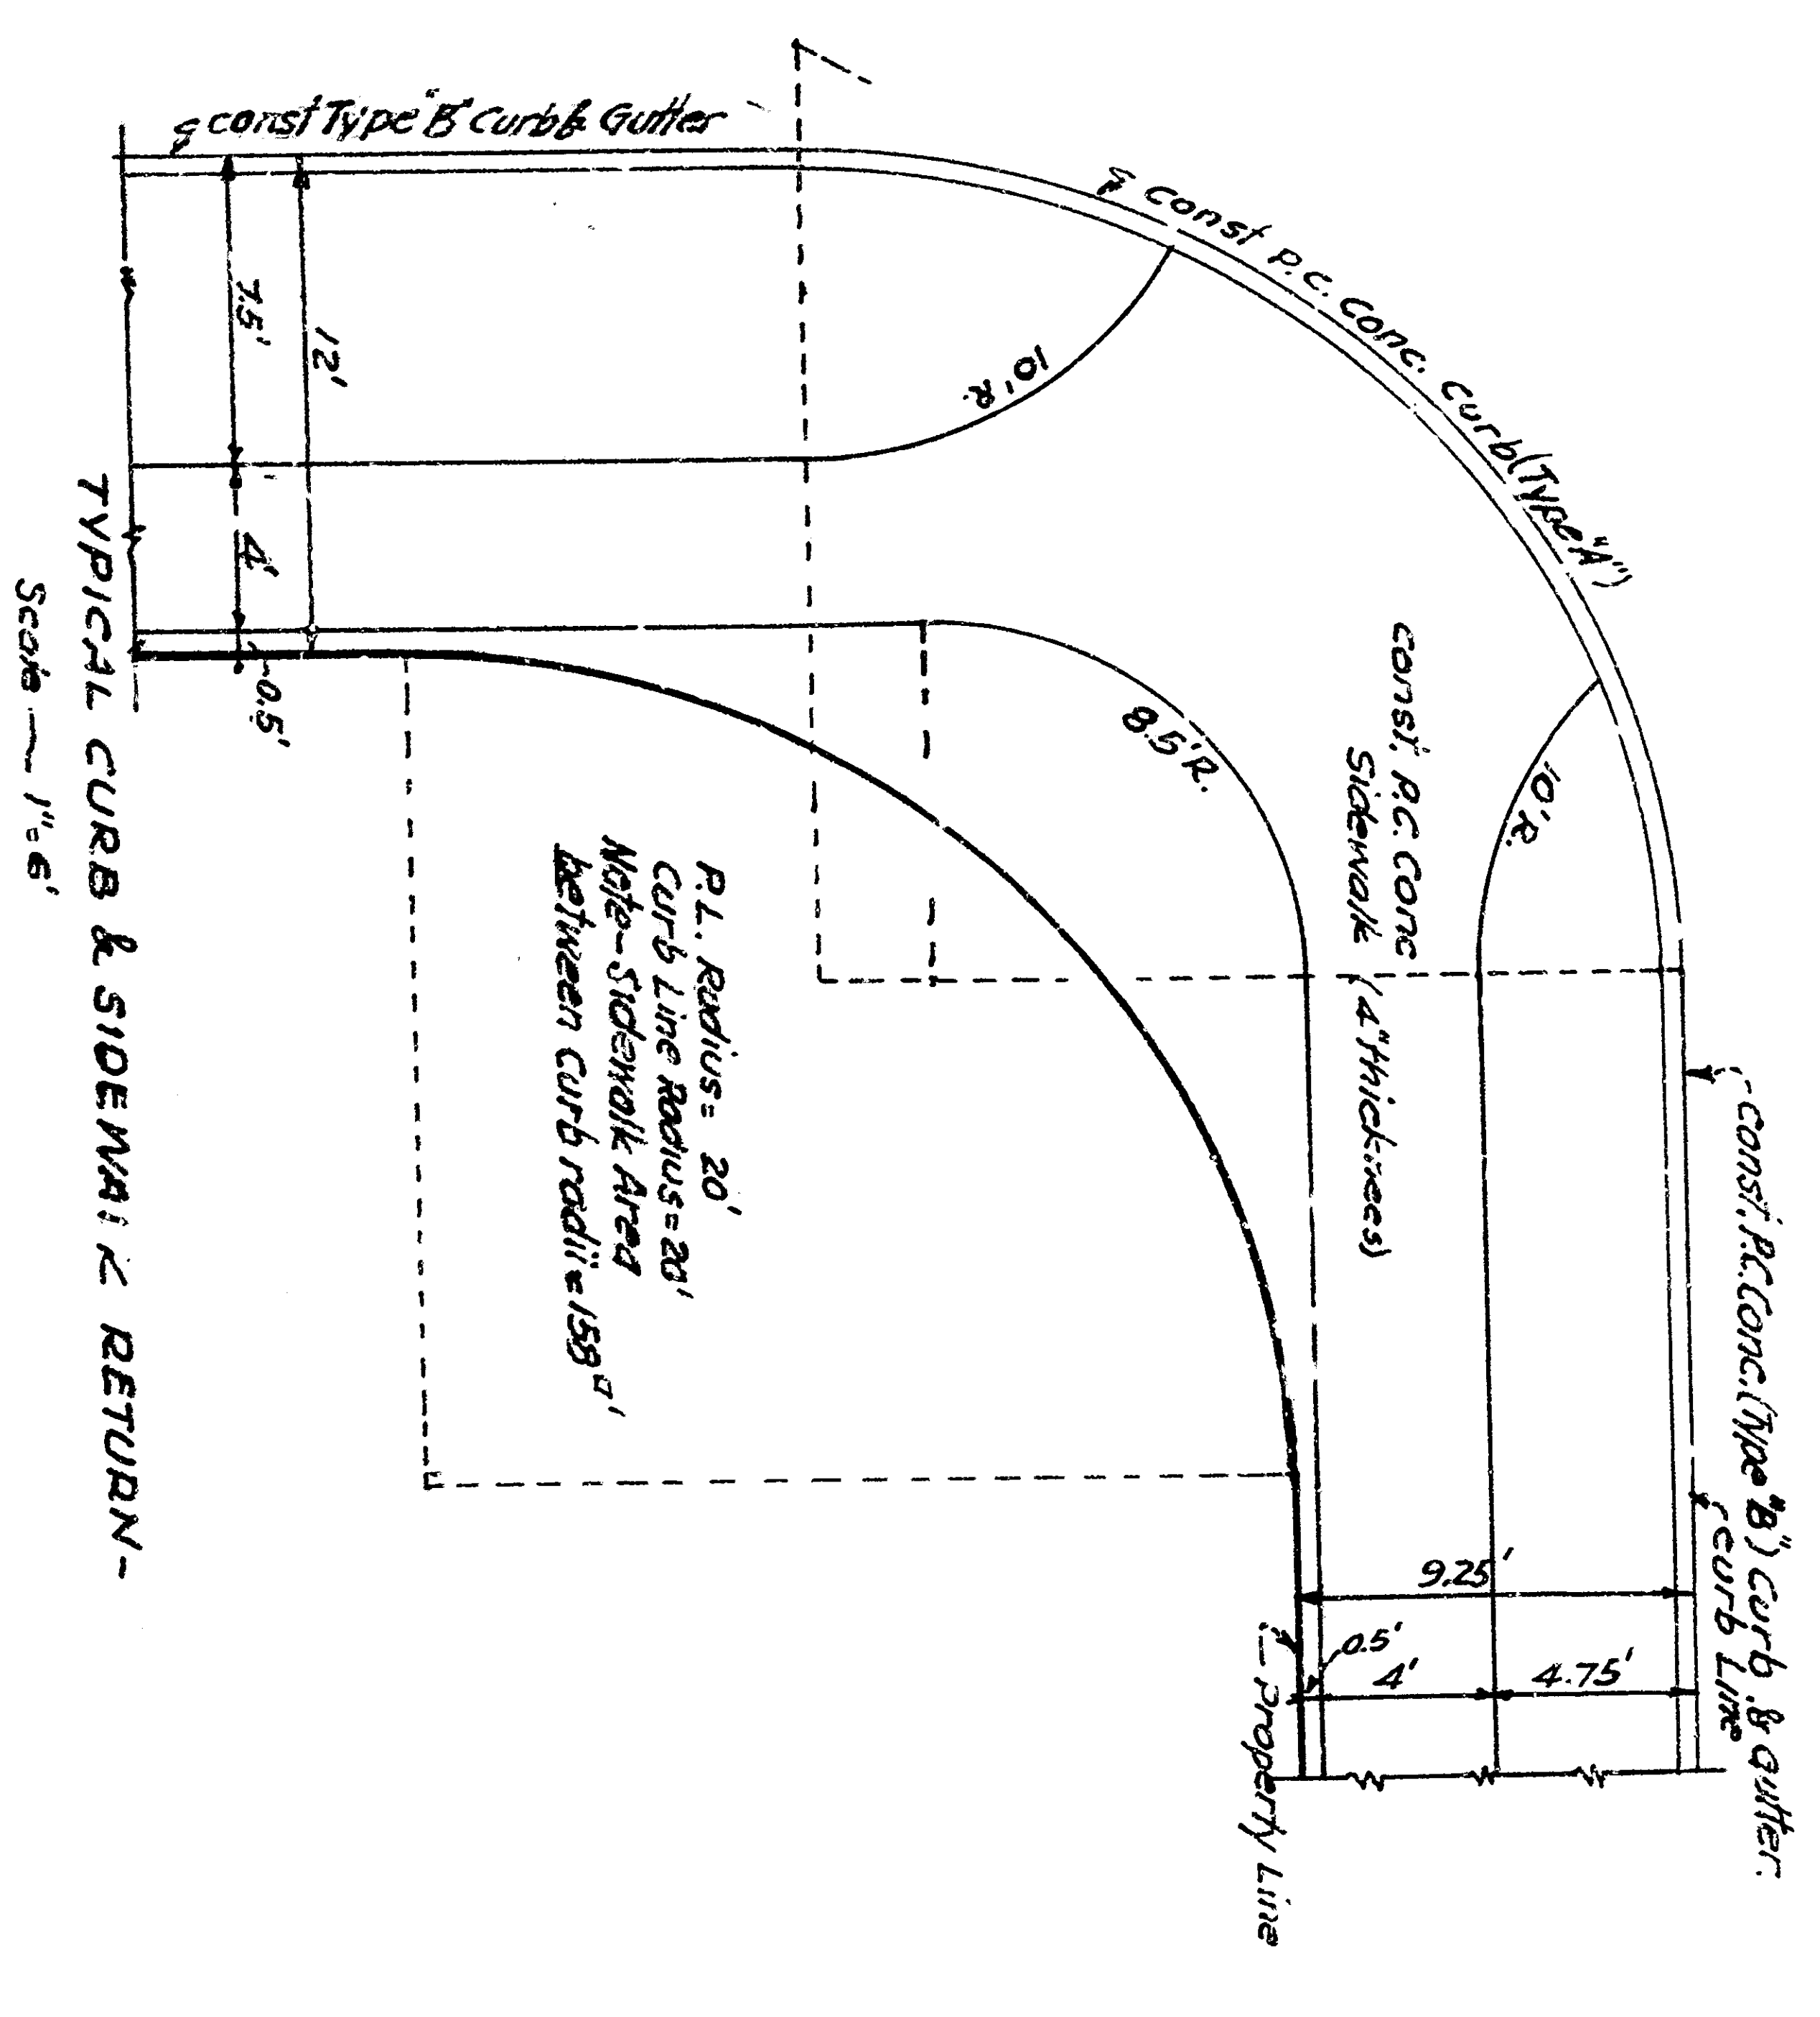

TYPICAL SECTION ARROWHEAD AVE.
Scale - Horiz. 1"=6' - Vert. 1"=3'

TYPICAL CURB & SIDEWALK RETURN
Scale - 1"=6'

-DETAIL OF SIBW-

1784	Lineal feet of 8" finished Clay Pipe	

Vertical Curve
Data
Station
Elevation
Grade
Length

Vertical Curve
Data
Station
Elevation
Grade
Length

Vertical Curve
Data
Station
Elevation
Grade
Length