



STA 5+00
 CROSS SECTION CENTER
 LINE EXISTING PAVEMENT

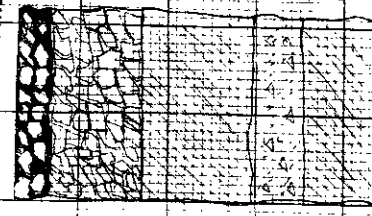


Asphalt
 New
 Pavement

Station 3+87.4
 @ centerline
 1/2\"/>


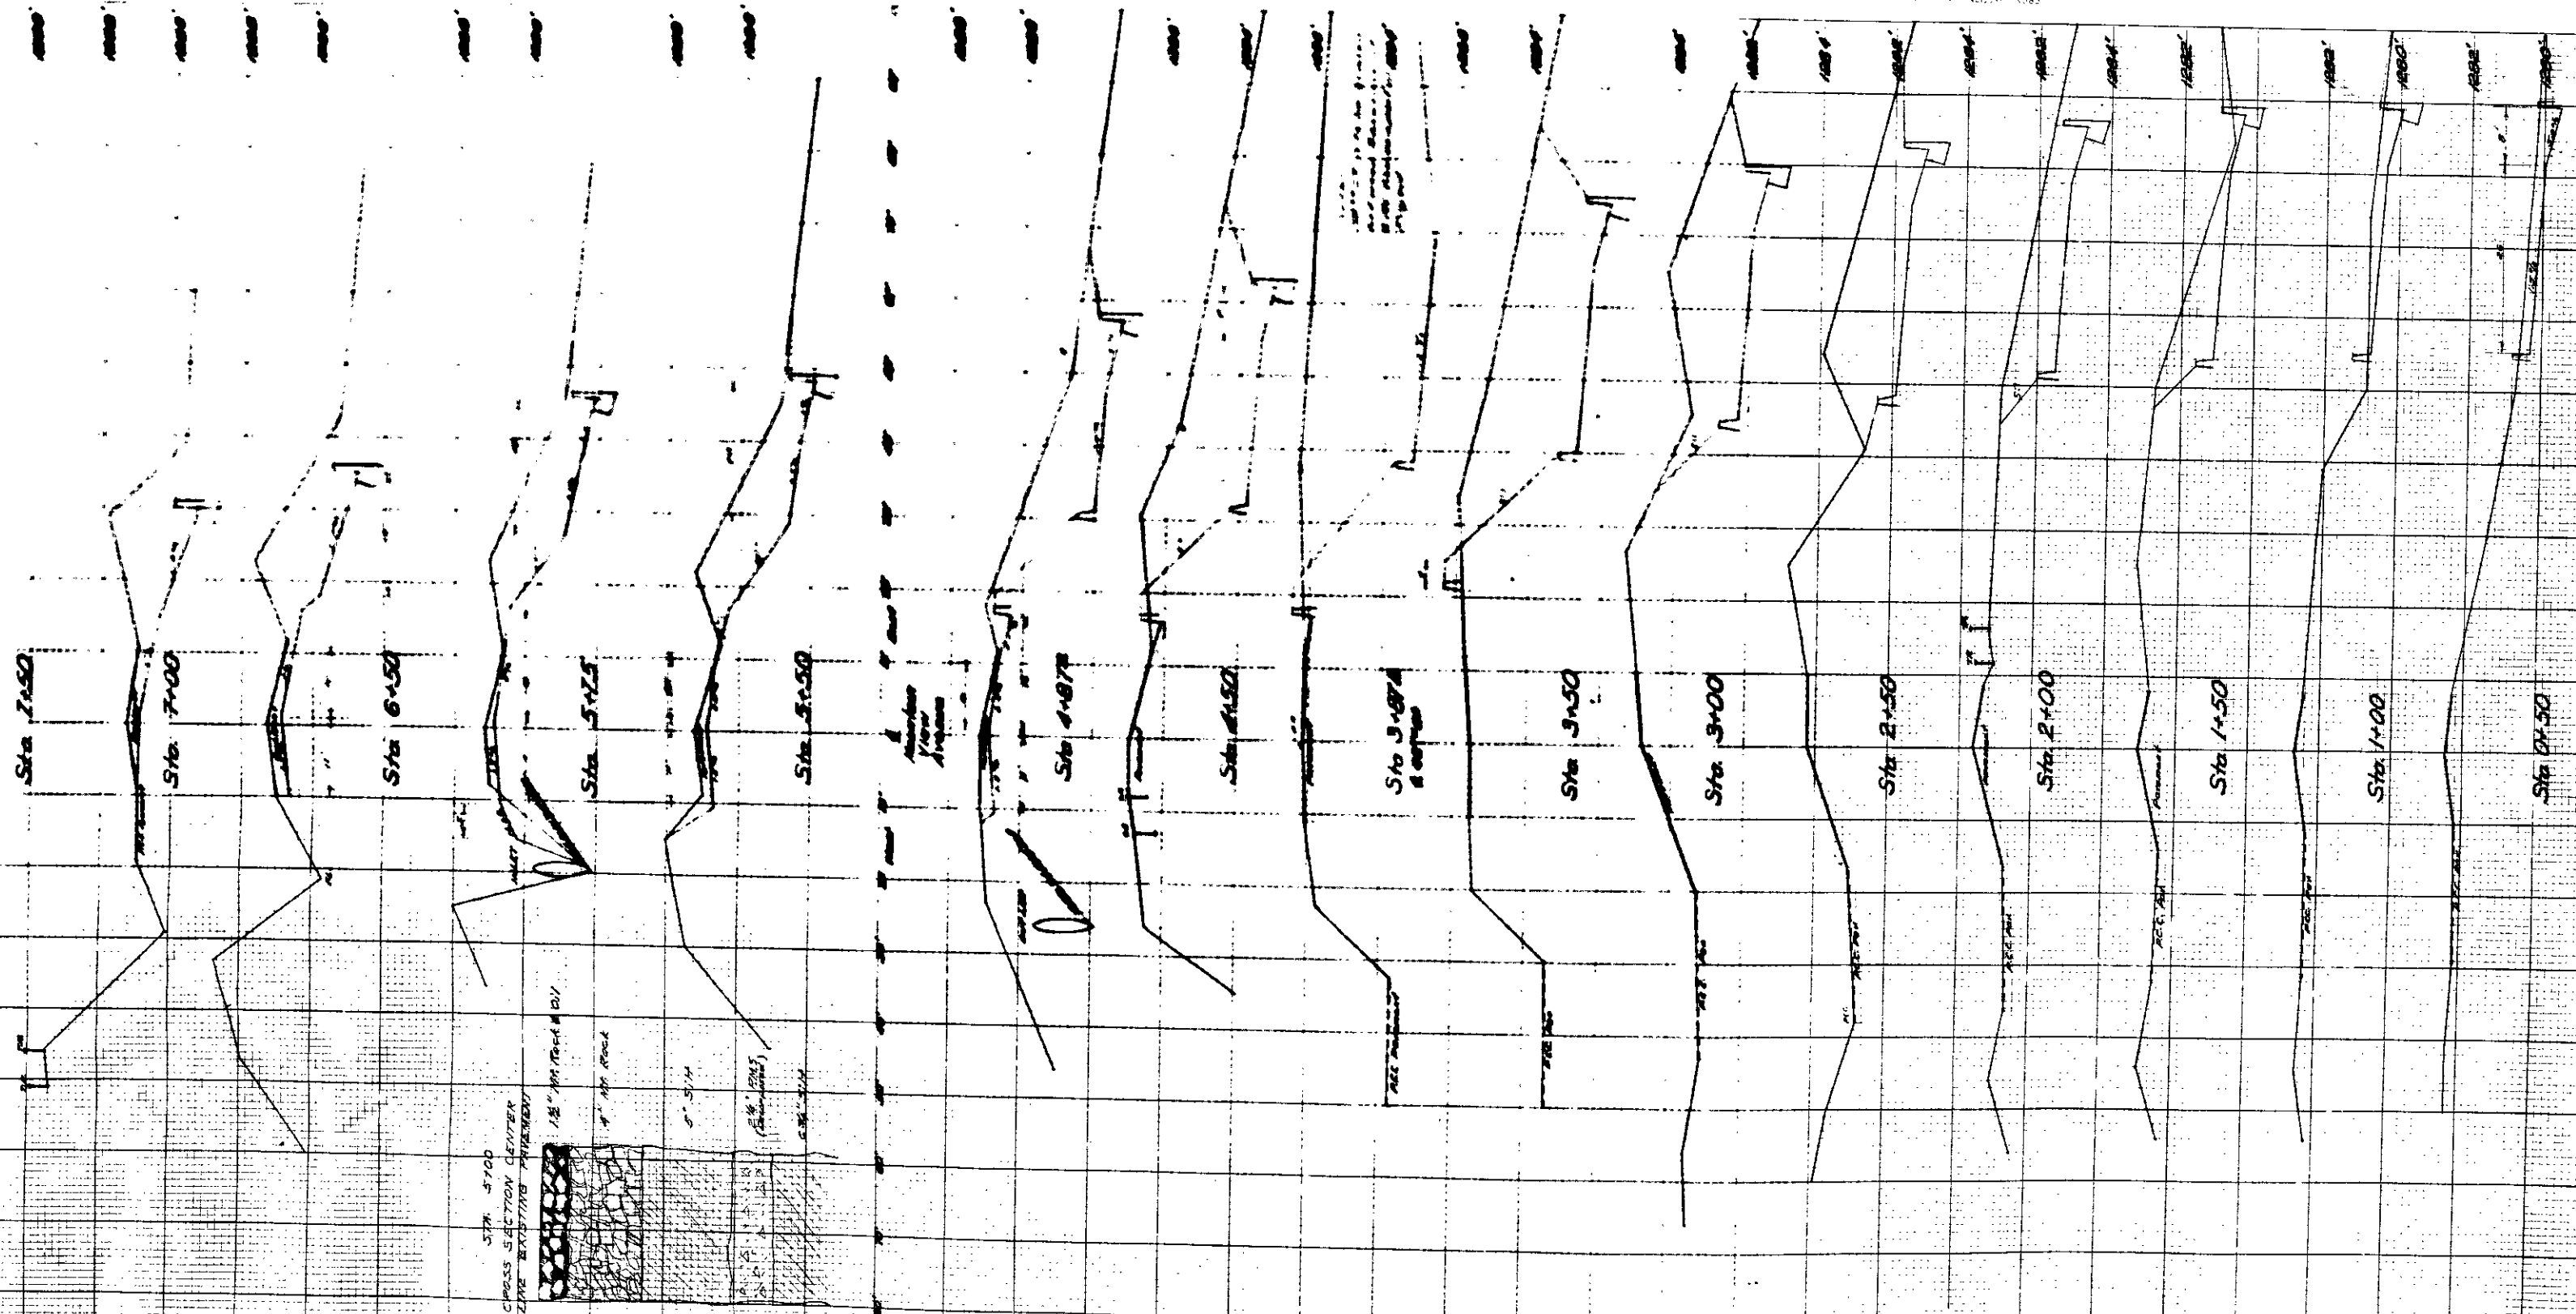

STA 5+00
 CROSS SECTION CENTER
 LINE EXISTING PAVEMENT

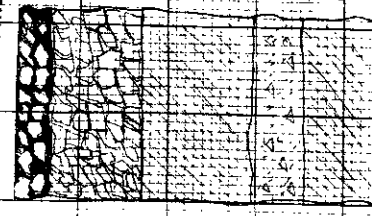

Asphalt
 New
 Pavement

1/2\"/>

