

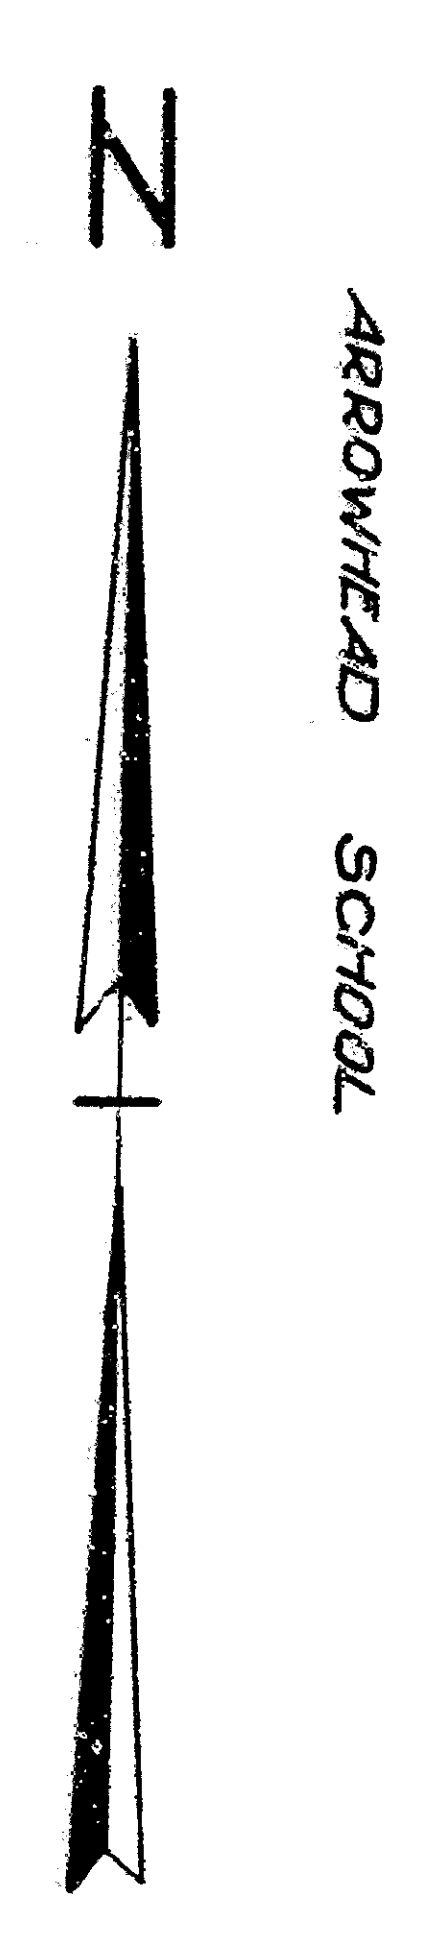
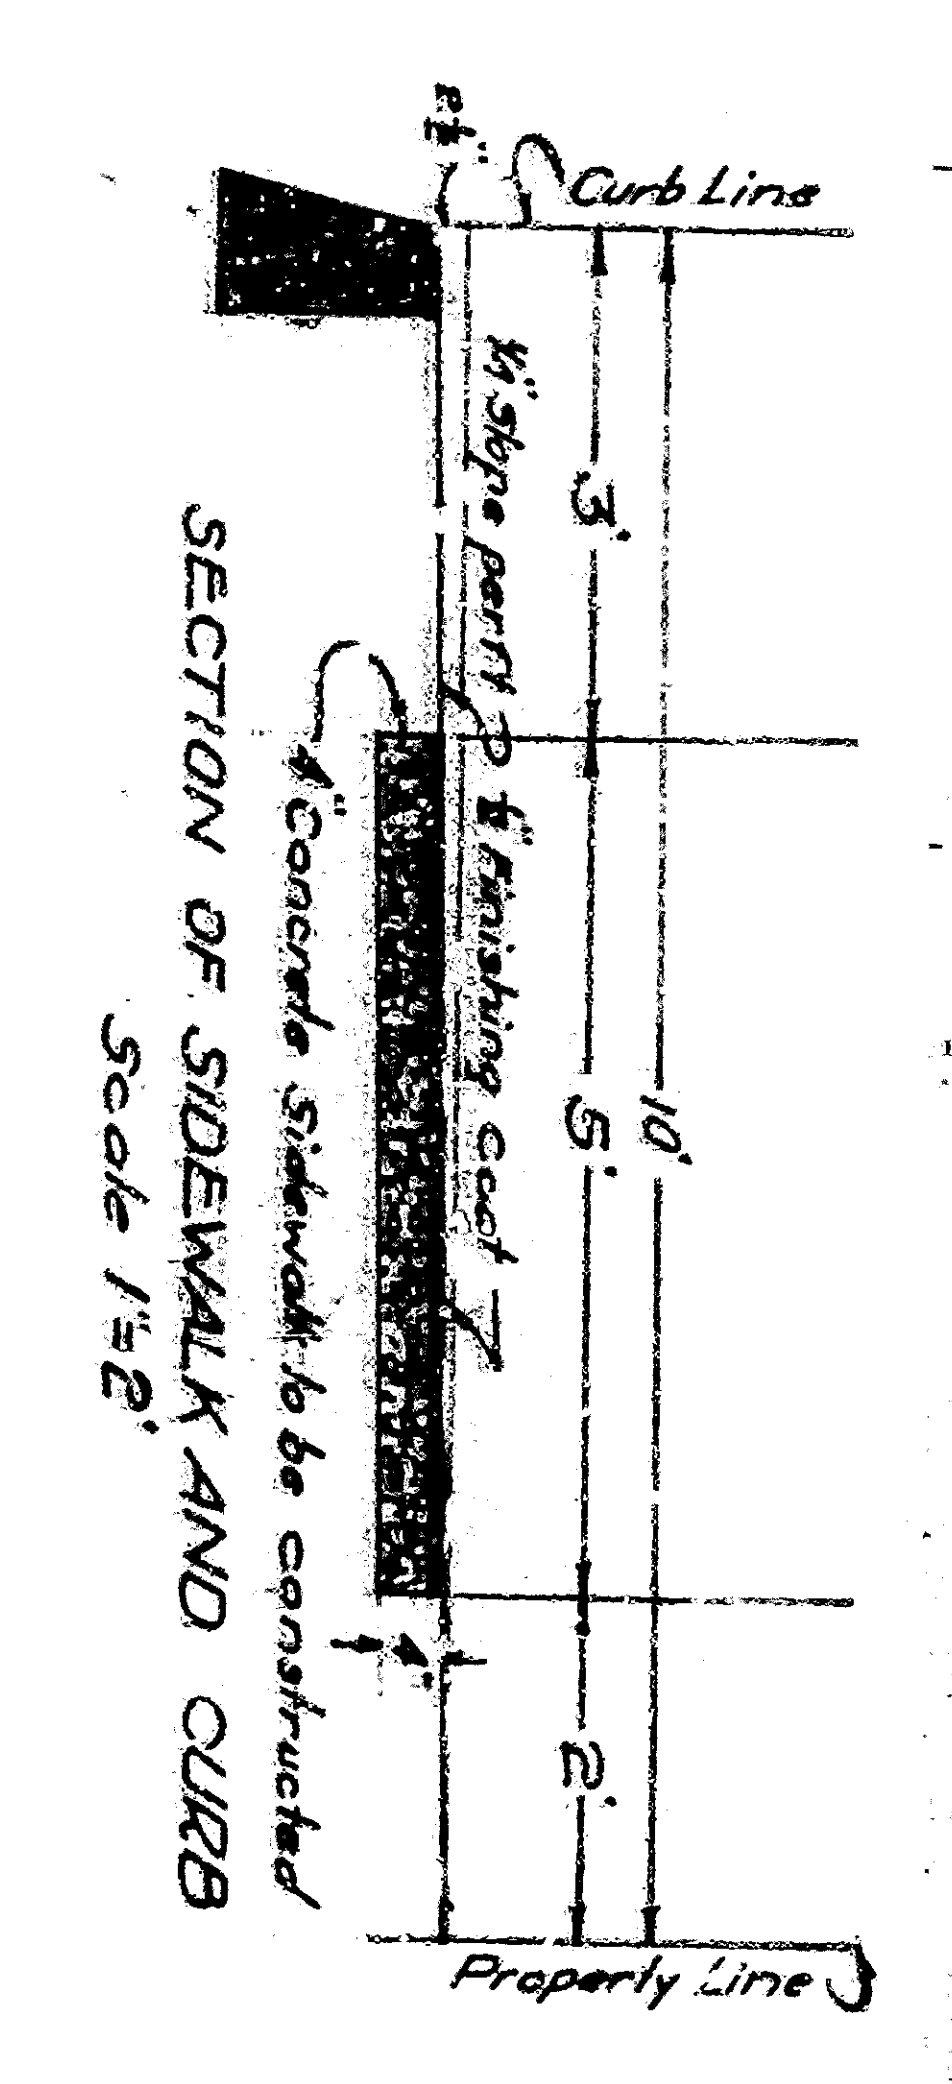
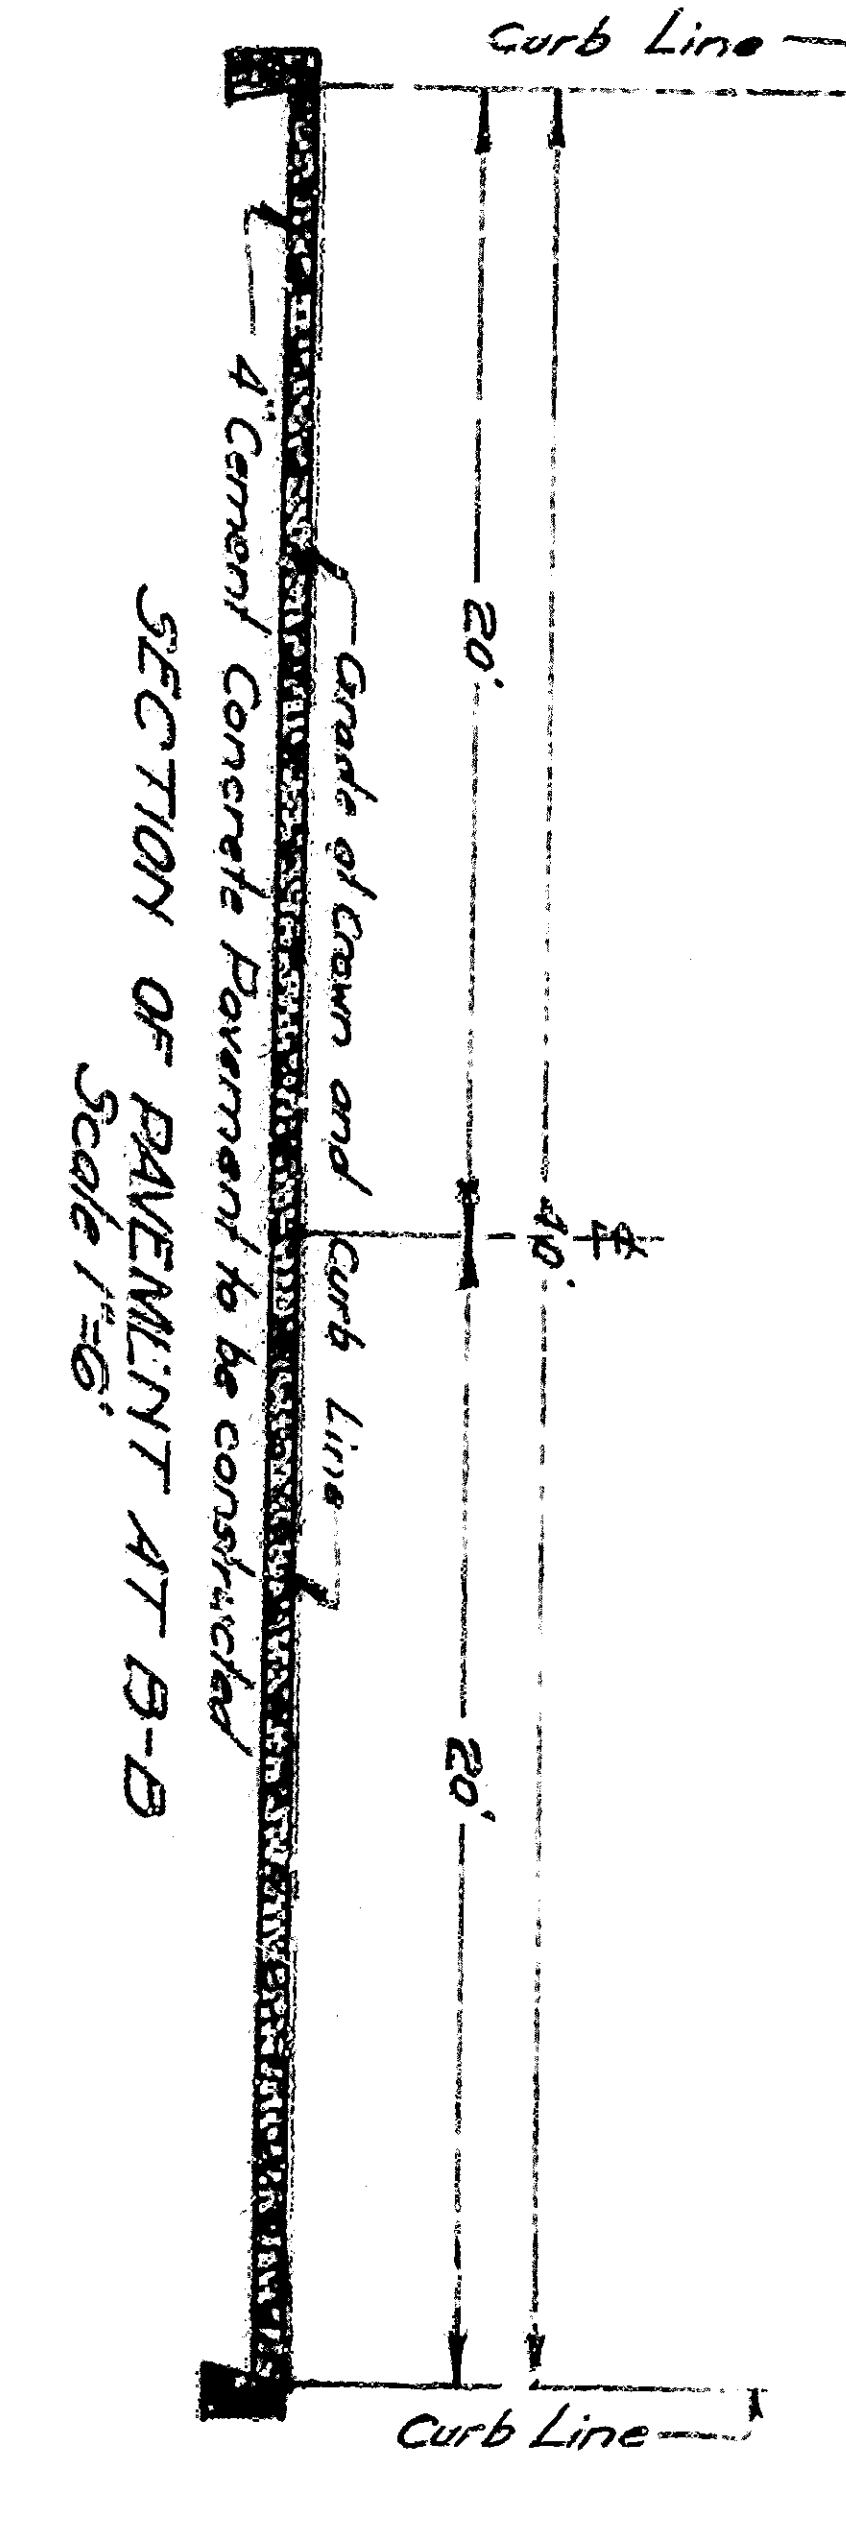
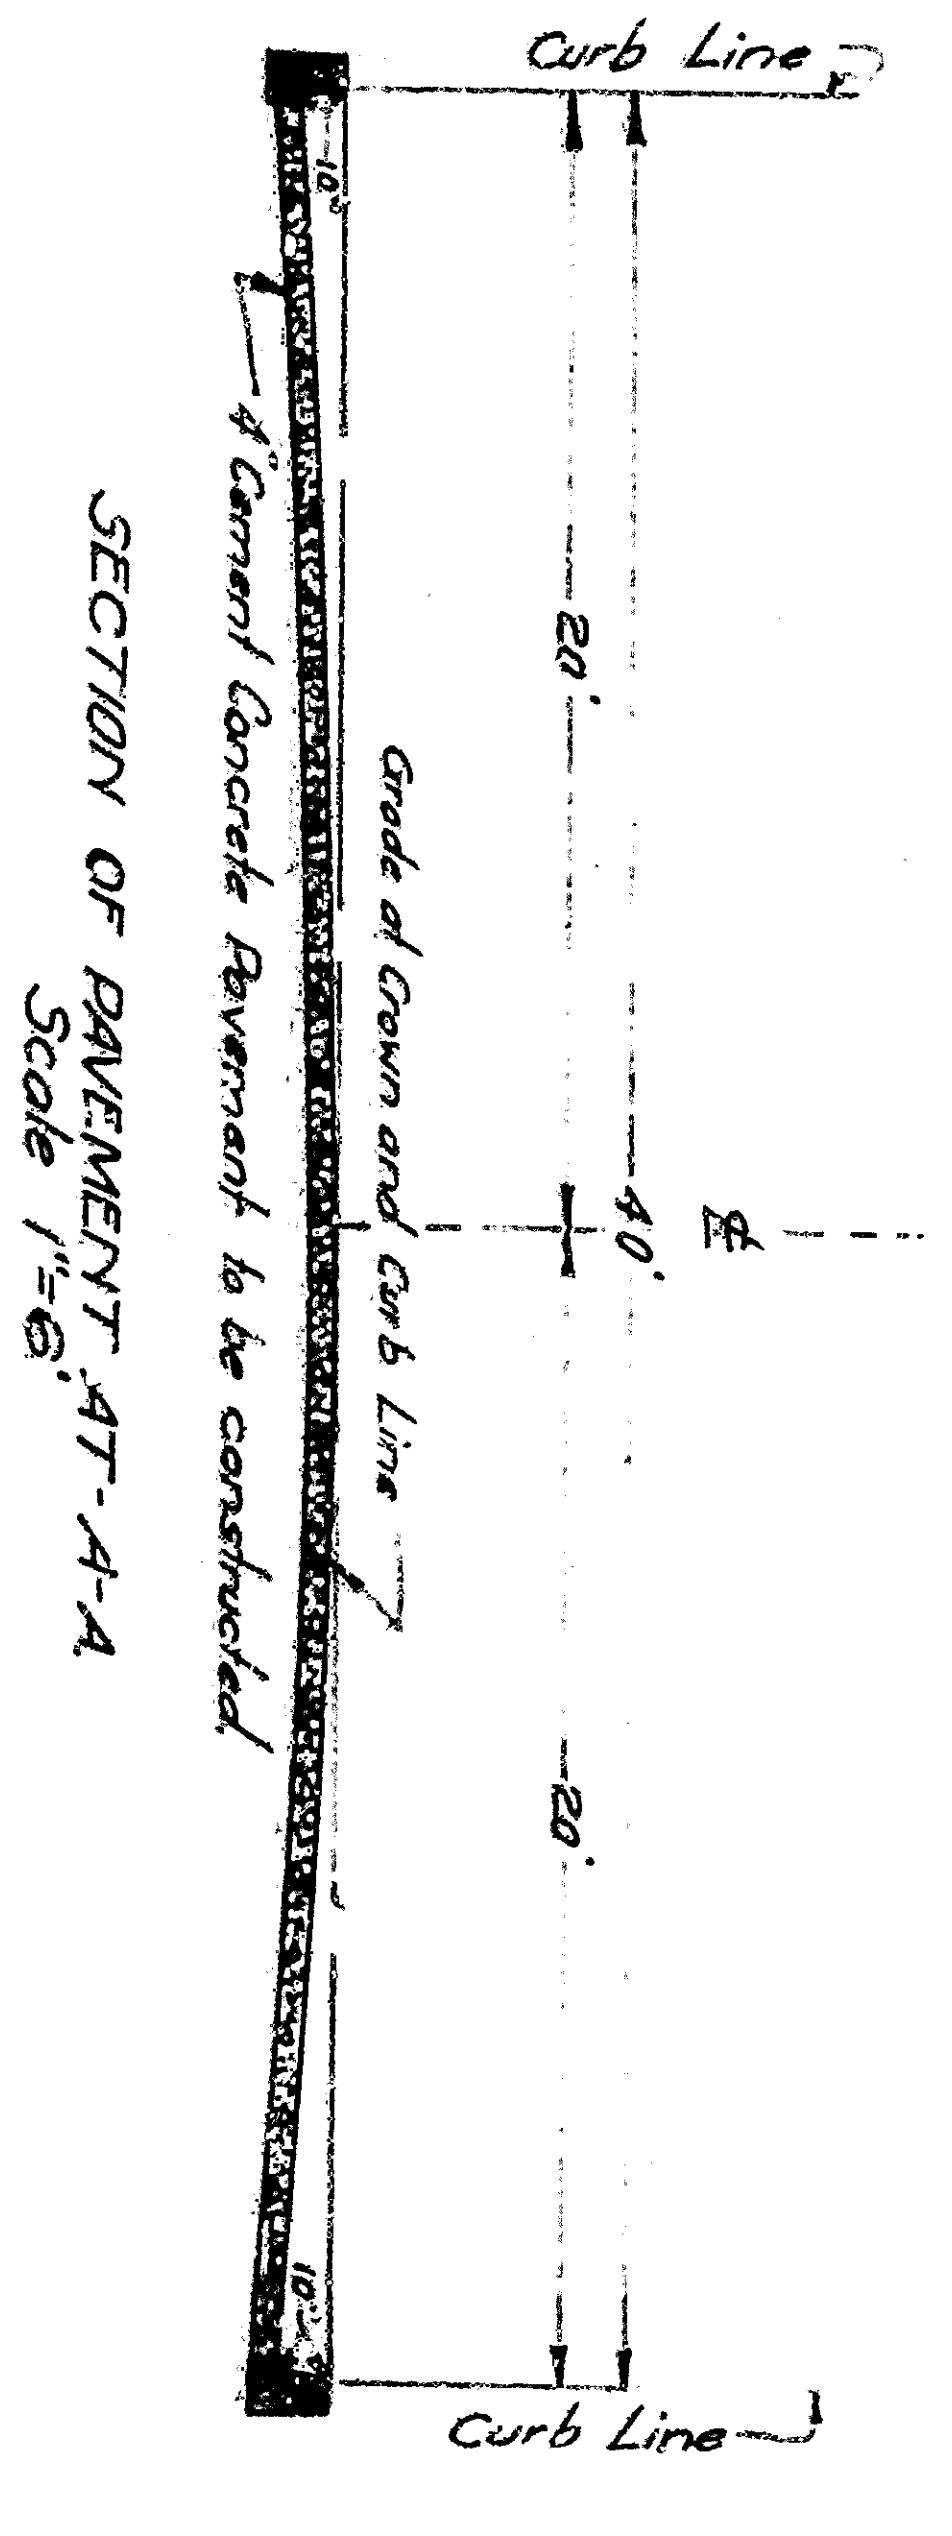


USE THIS GRADE

NOT Constructed

 

PLAN
Scale 1/40"

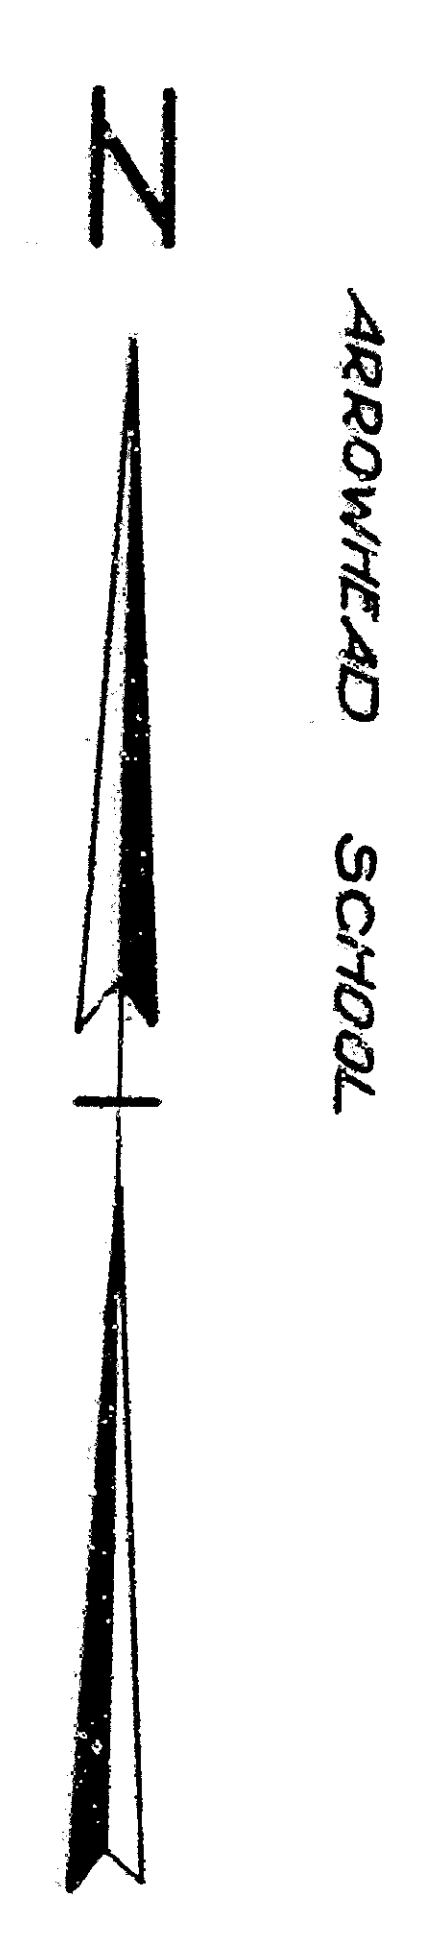

USE THIS GRADE

NOT Constructed

