

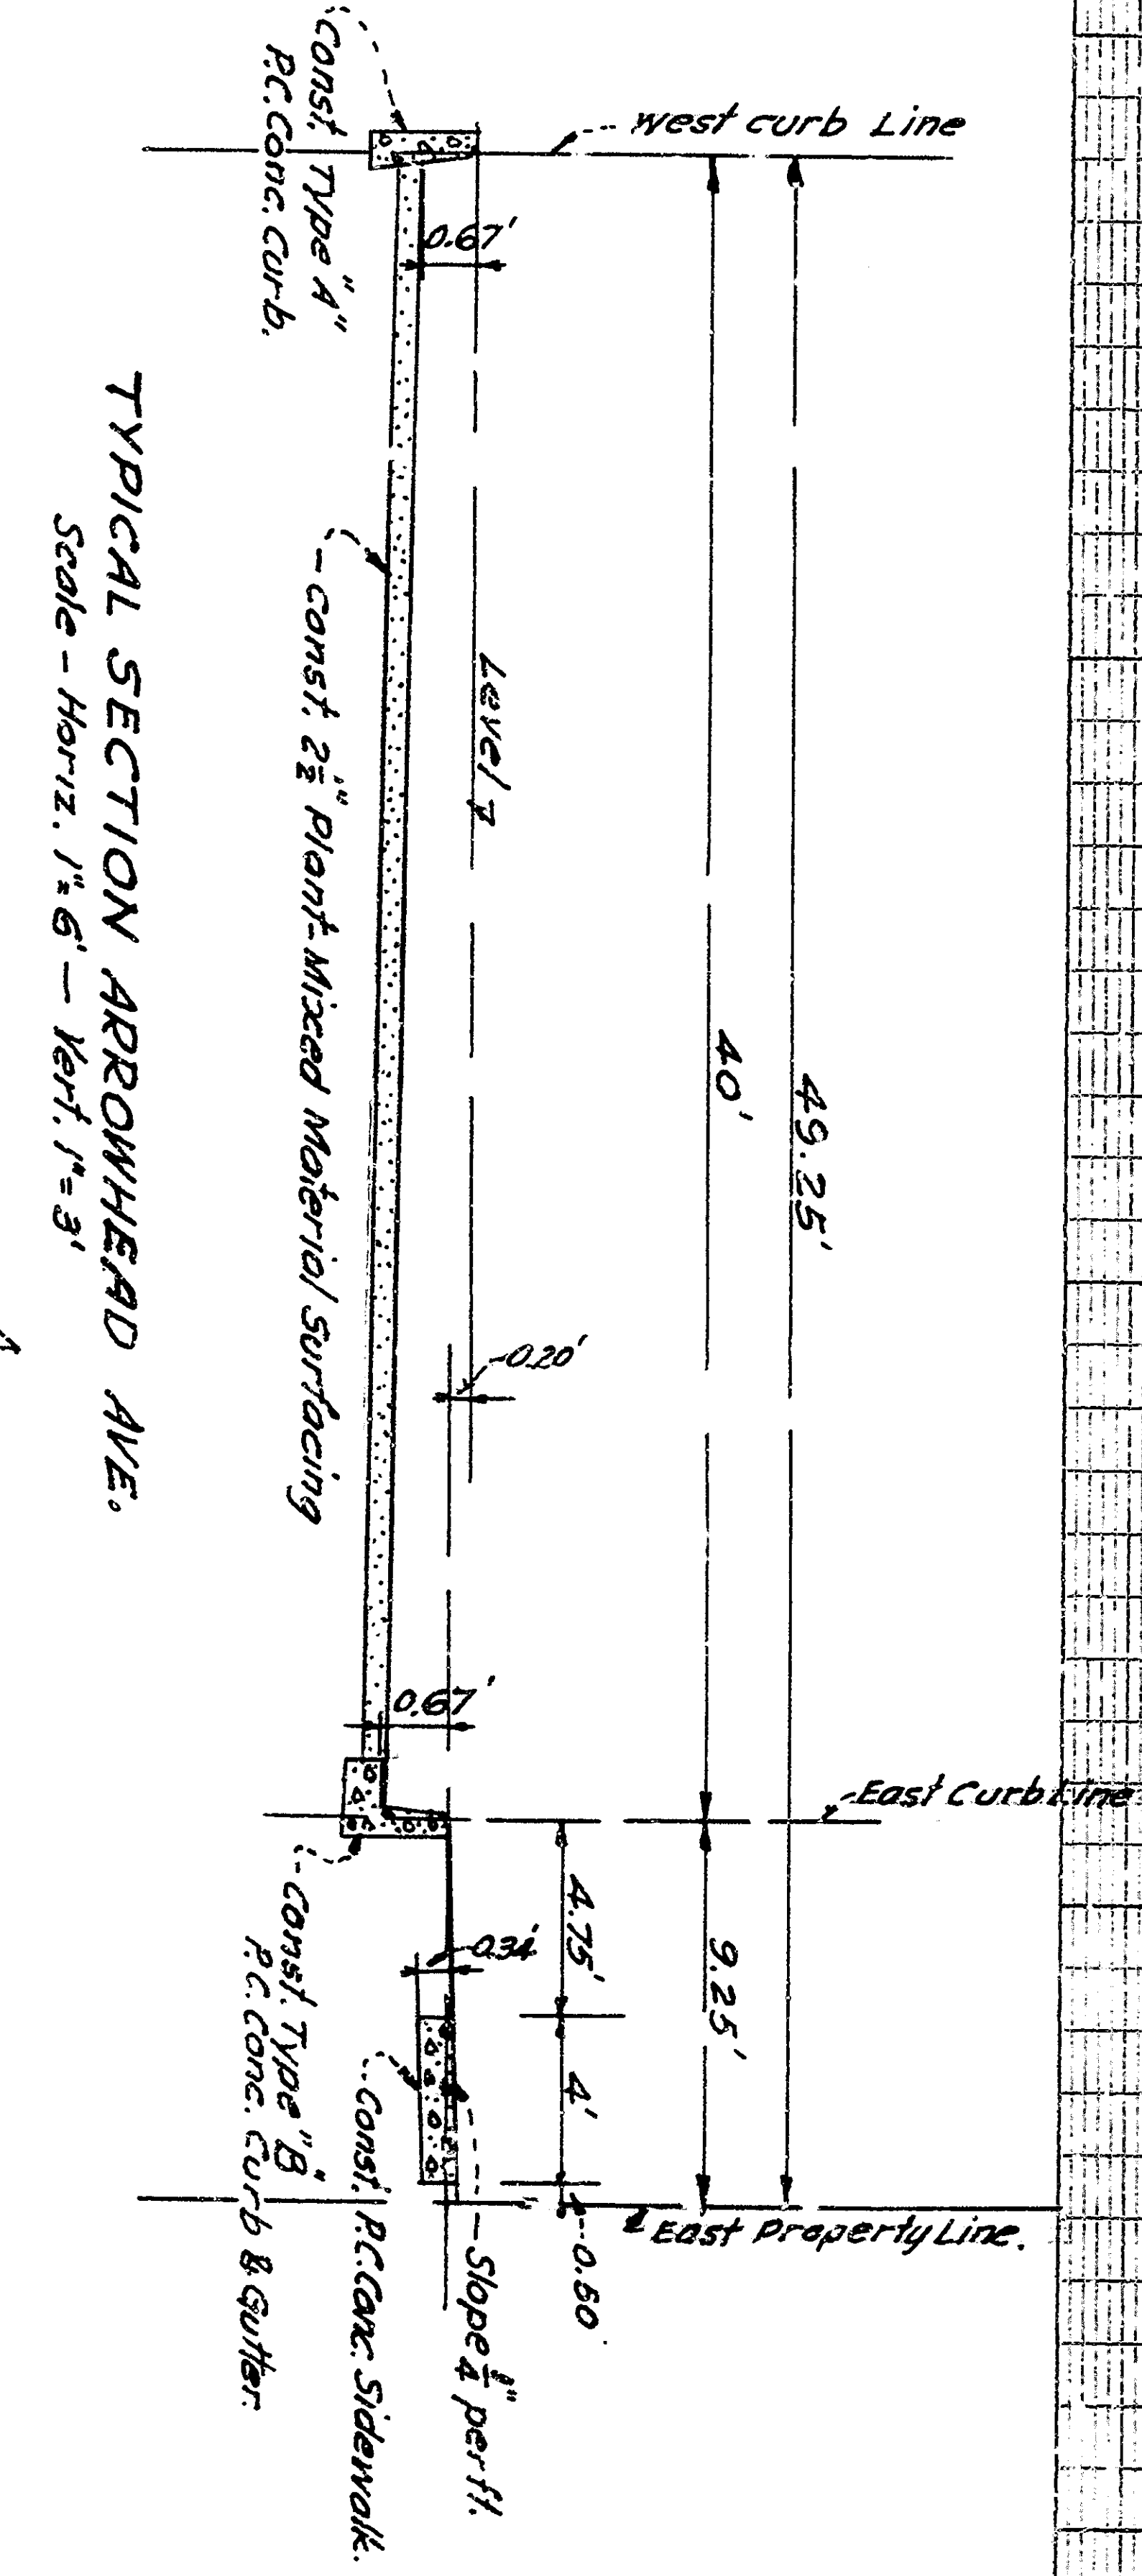
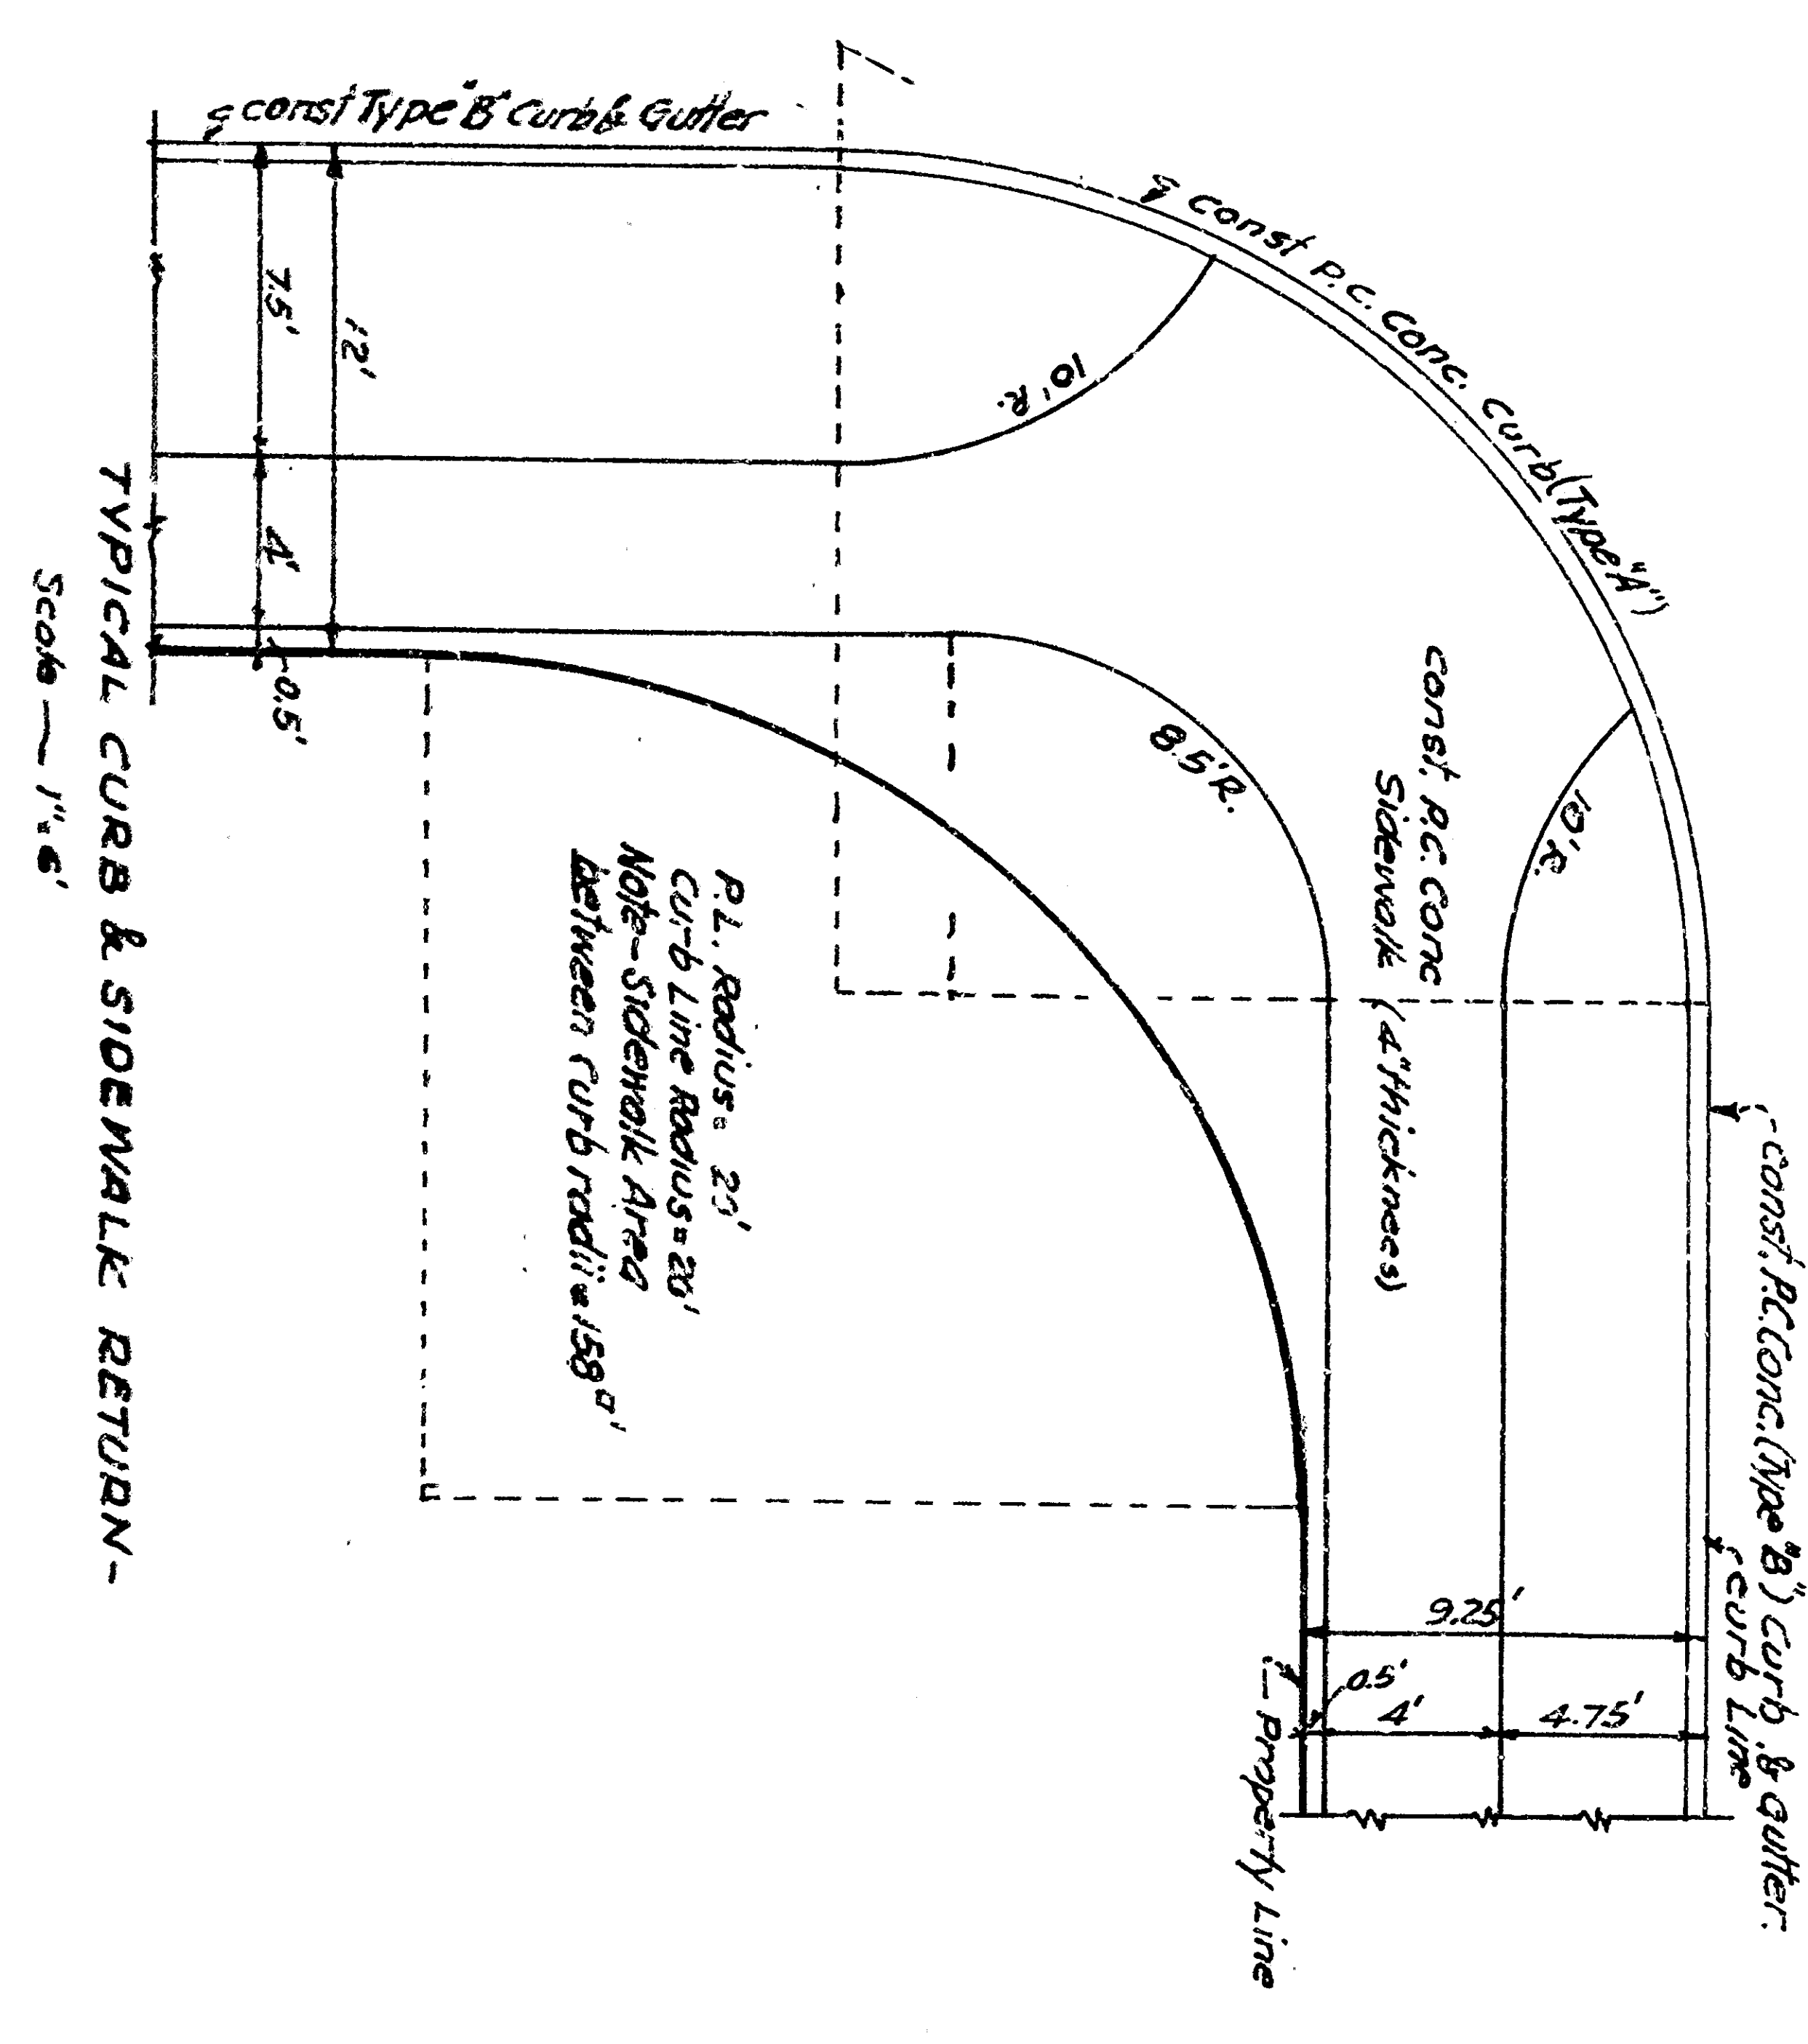



IMPROVEMENT PLANS & PROFILES  
TRACT No 4656  
SUBMITTED BY: KINNIKIN & HAND ENGINEERS  
APPROVED \_\_\_\_\_ 1955  
By \_\_\_\_\_  
City Engineer, City of San Bernardino, Calif.  
Sheet No. 4 of 6 Sheets

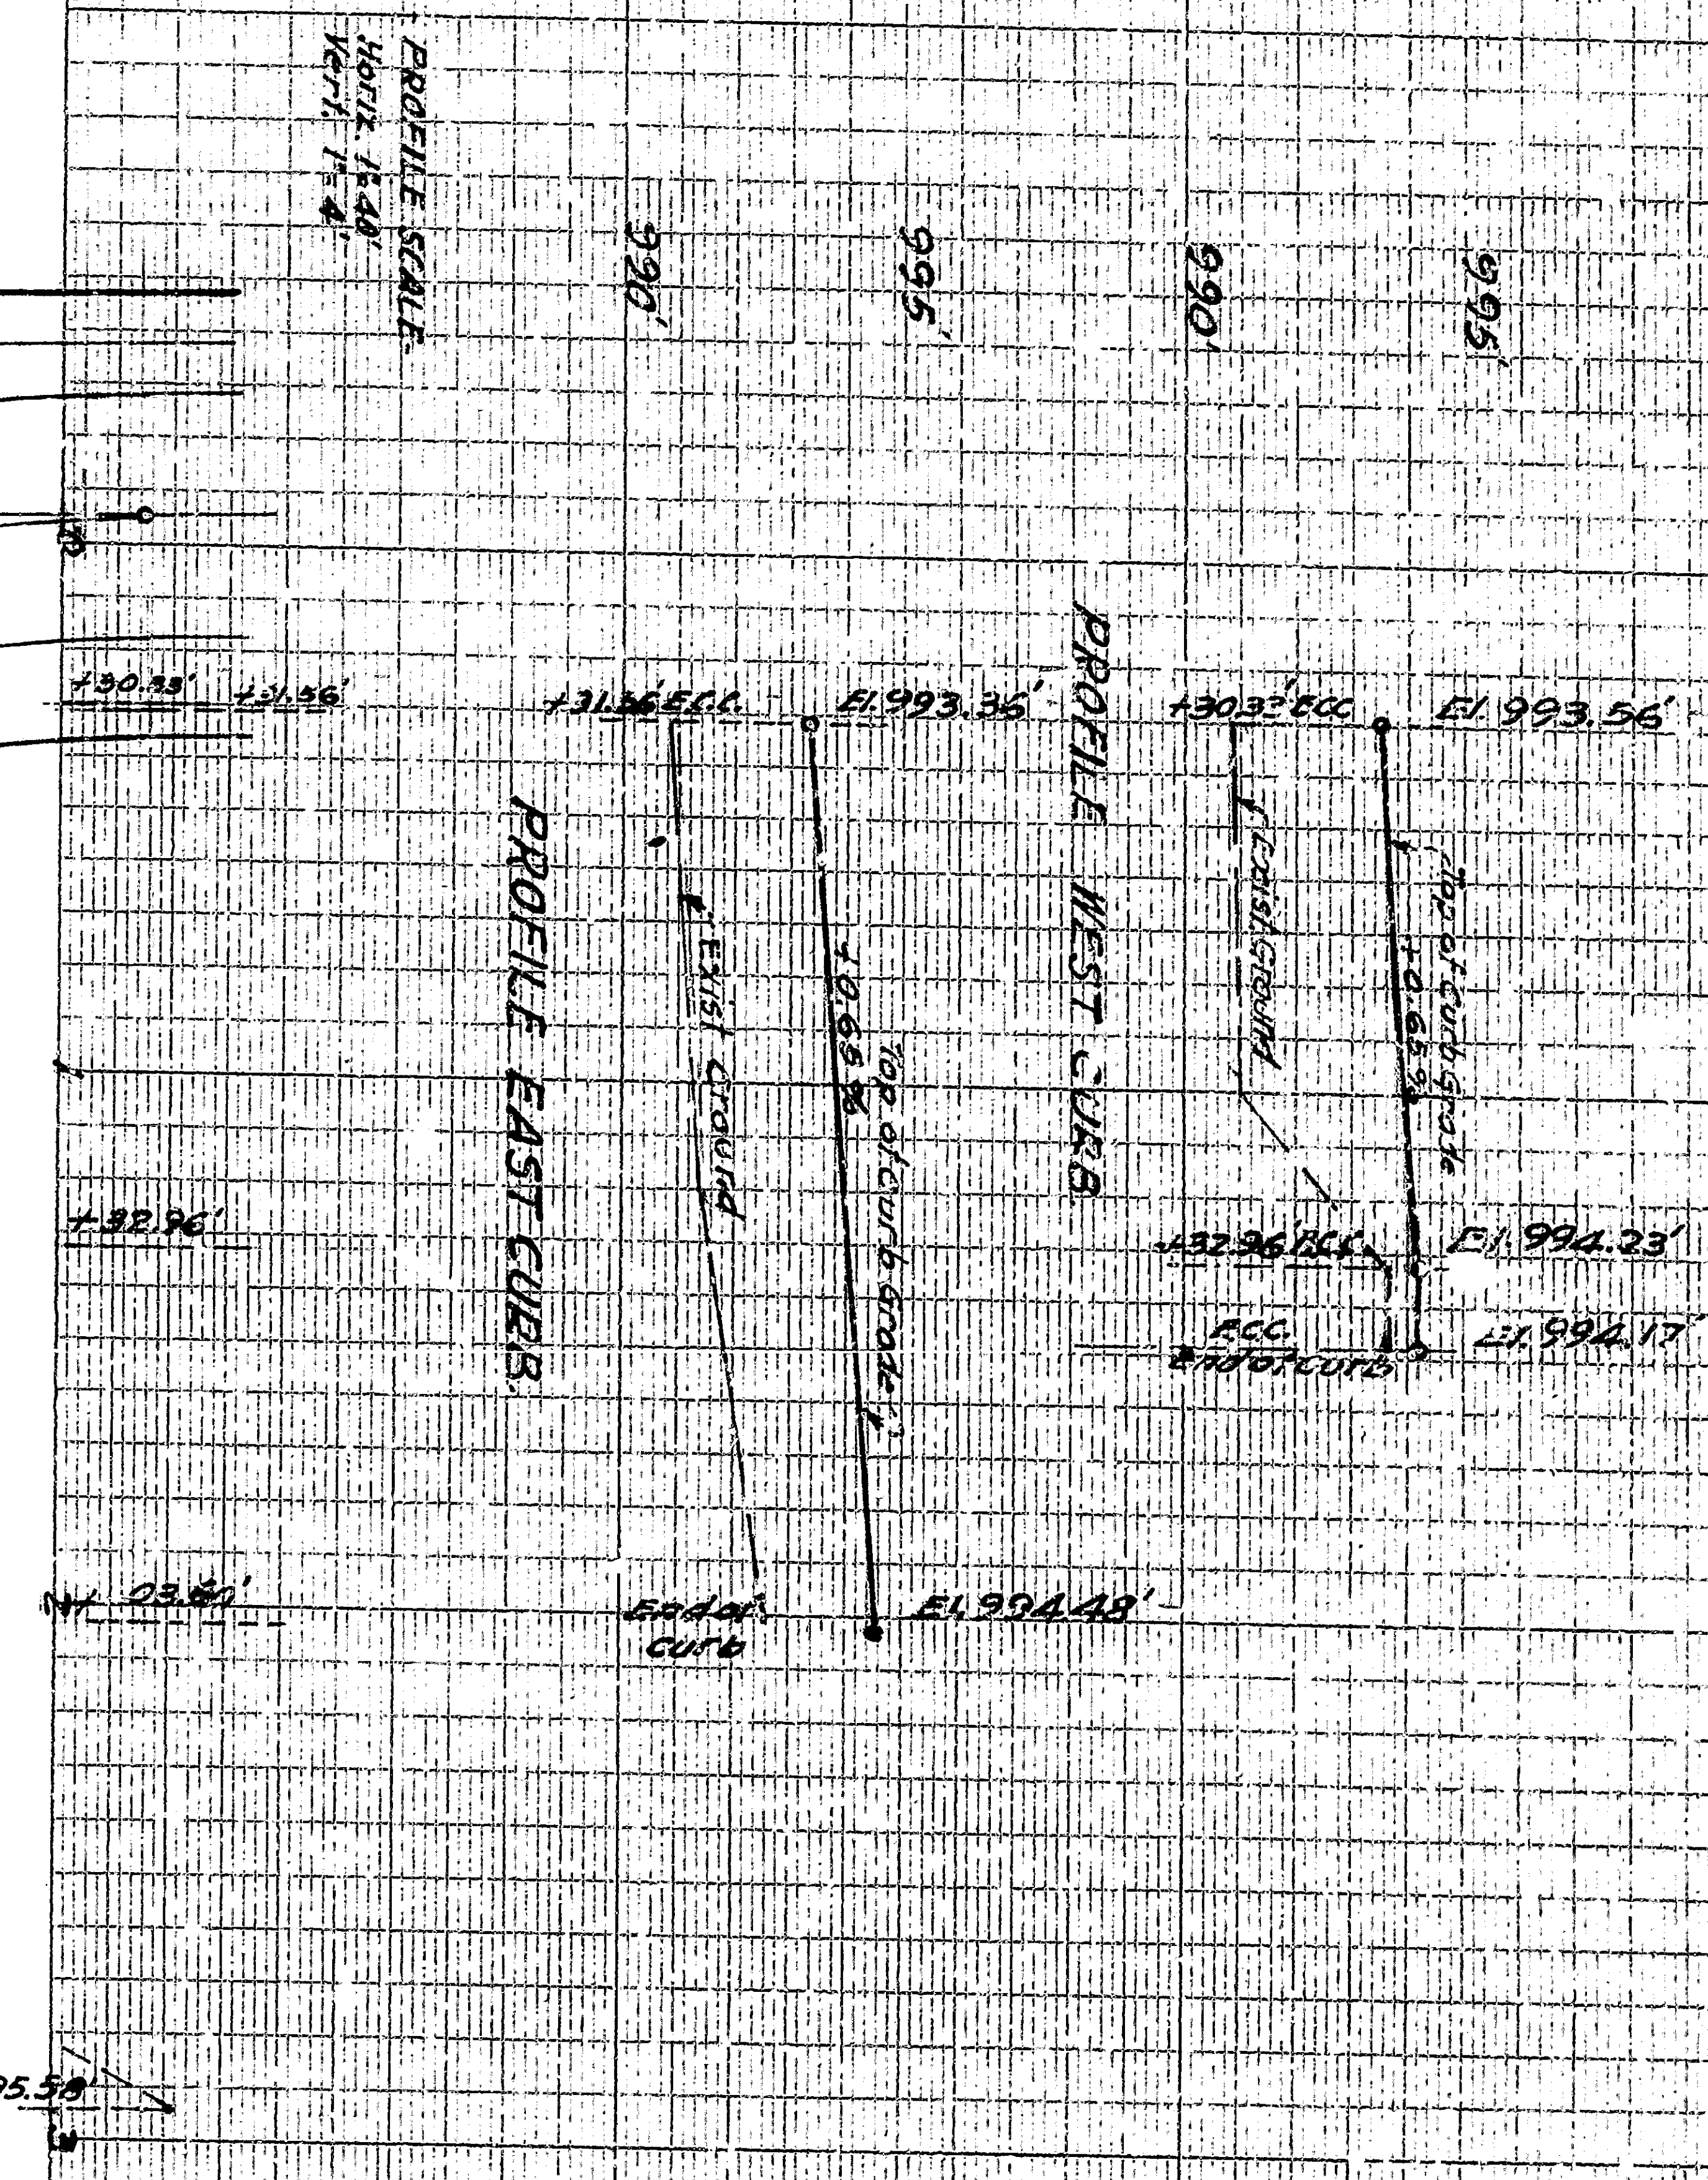

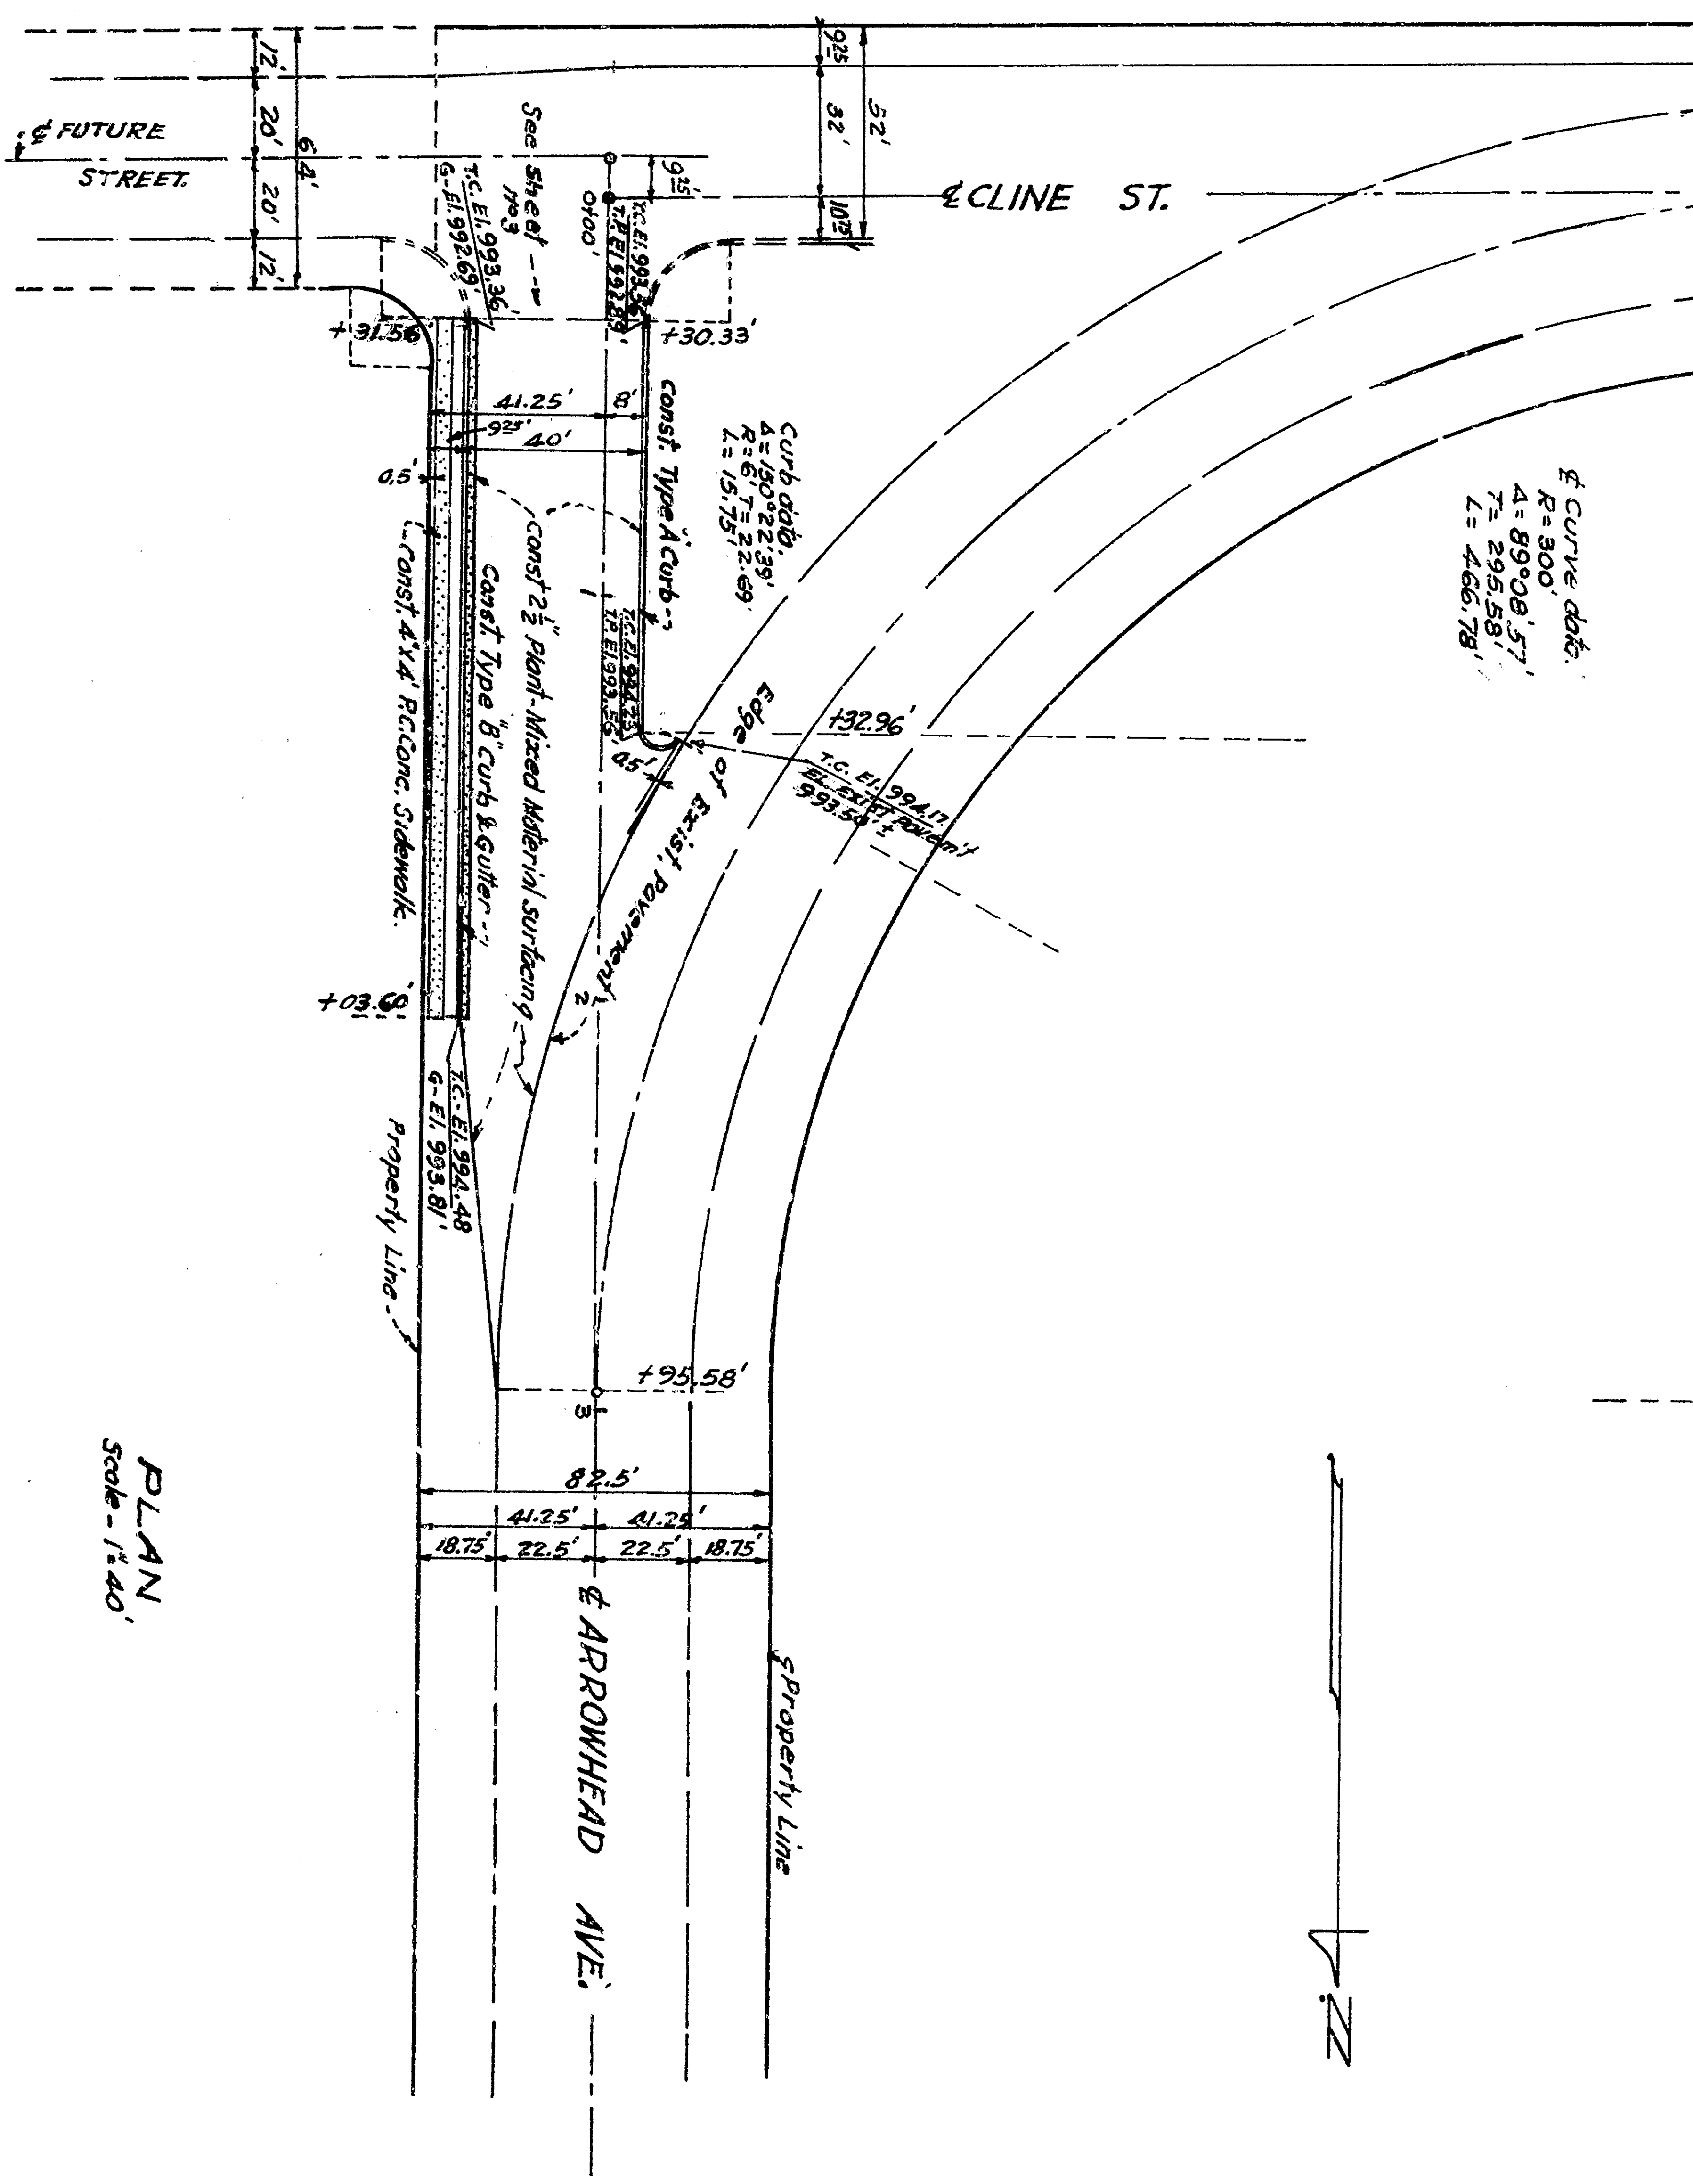


**IMPROVEMENT PLANS & PROFILES**  
**TRACT No 4656**  
 SUBMITTED BY: KIMMICKIN & HAND ENGINEERS  
 APPROVED: \_\_\_\_\_ 1955  
 By: \_\_\_\_\_  
 City Engineer, City of San Bernardino, Calif.  
 Sheet No. 4 of 6 Sheets