




GUARD RAIL
Scale 1"=4'

 


PLAN
Scale 1"=10'

 


PROFILE
Scale
HORIZ. 1"=10'
VERT. 1"=4'

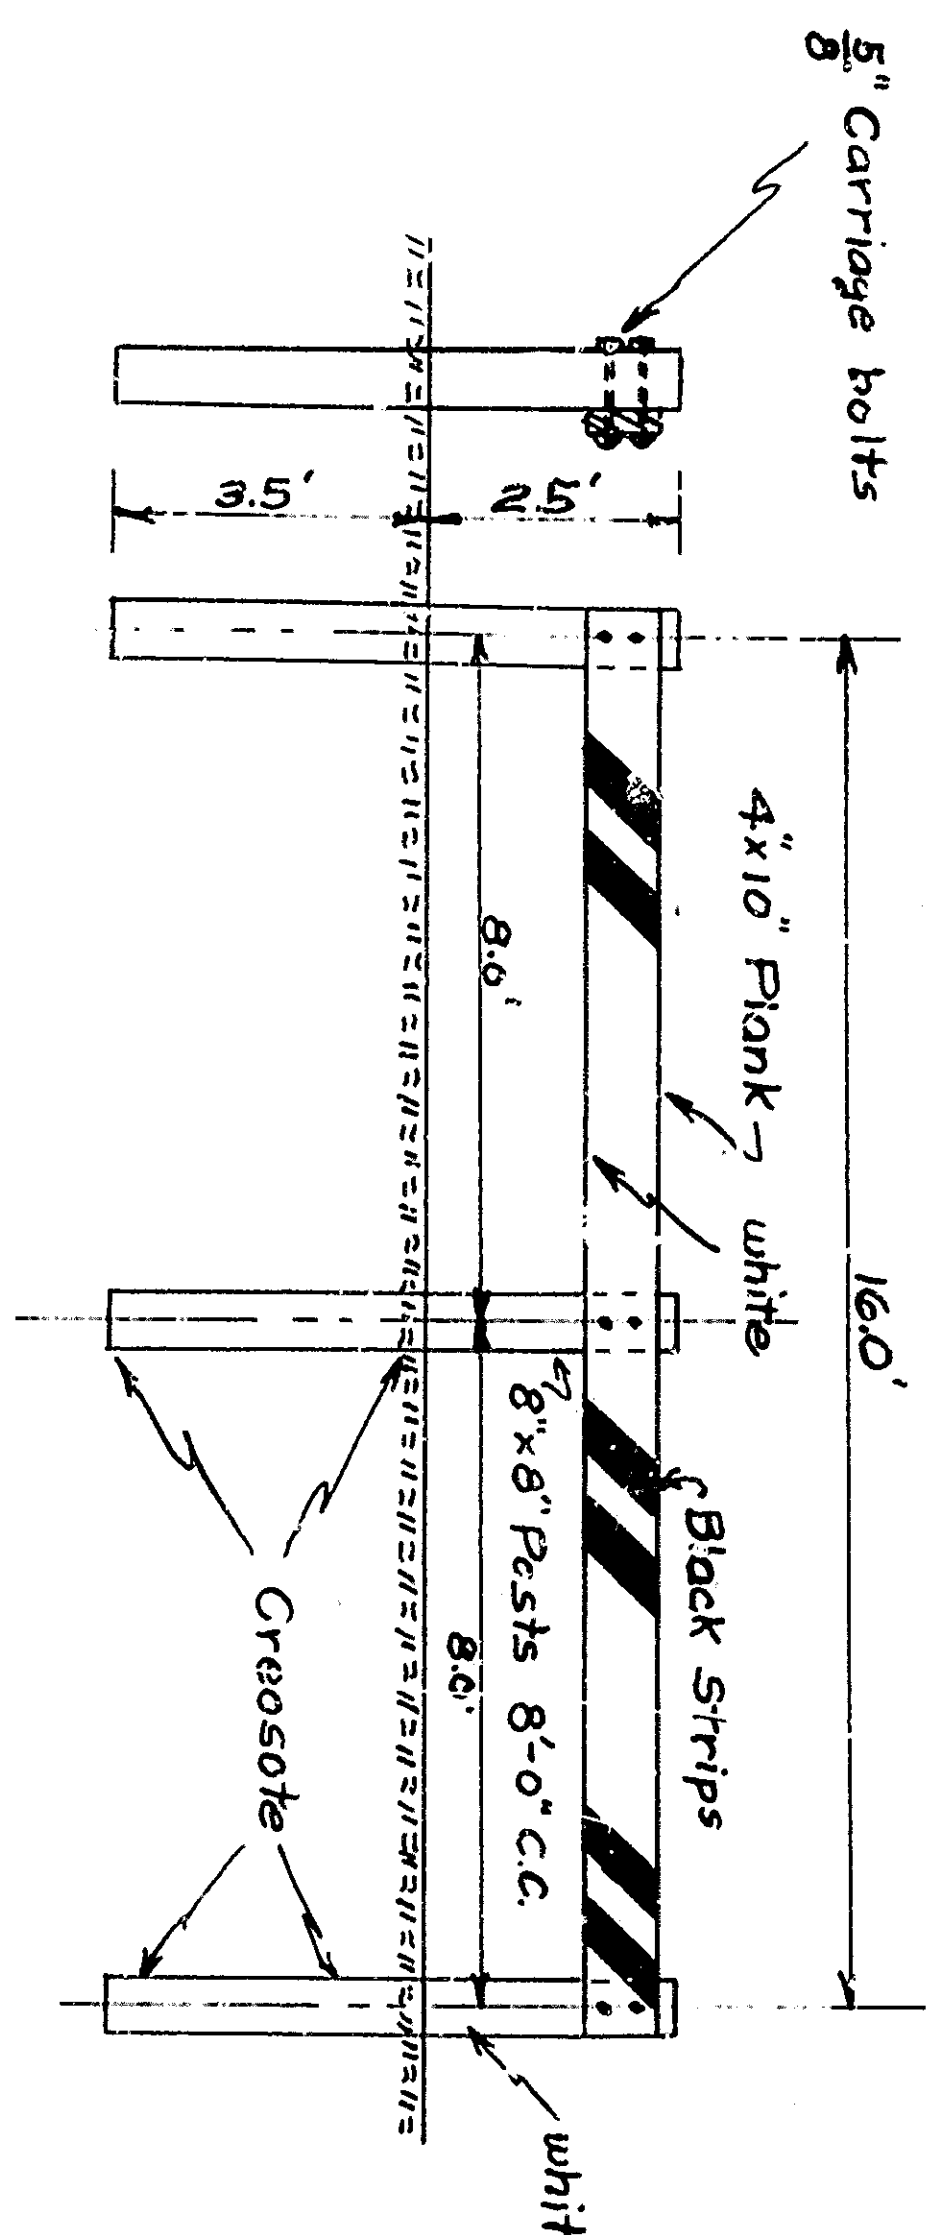


GUARD RAIL
Scale 1"=4'

 


PLAN
Scale 1"=10'

 


PROFILE
Scale
VERT. 1"=10'
HORIZ. 1"=100'

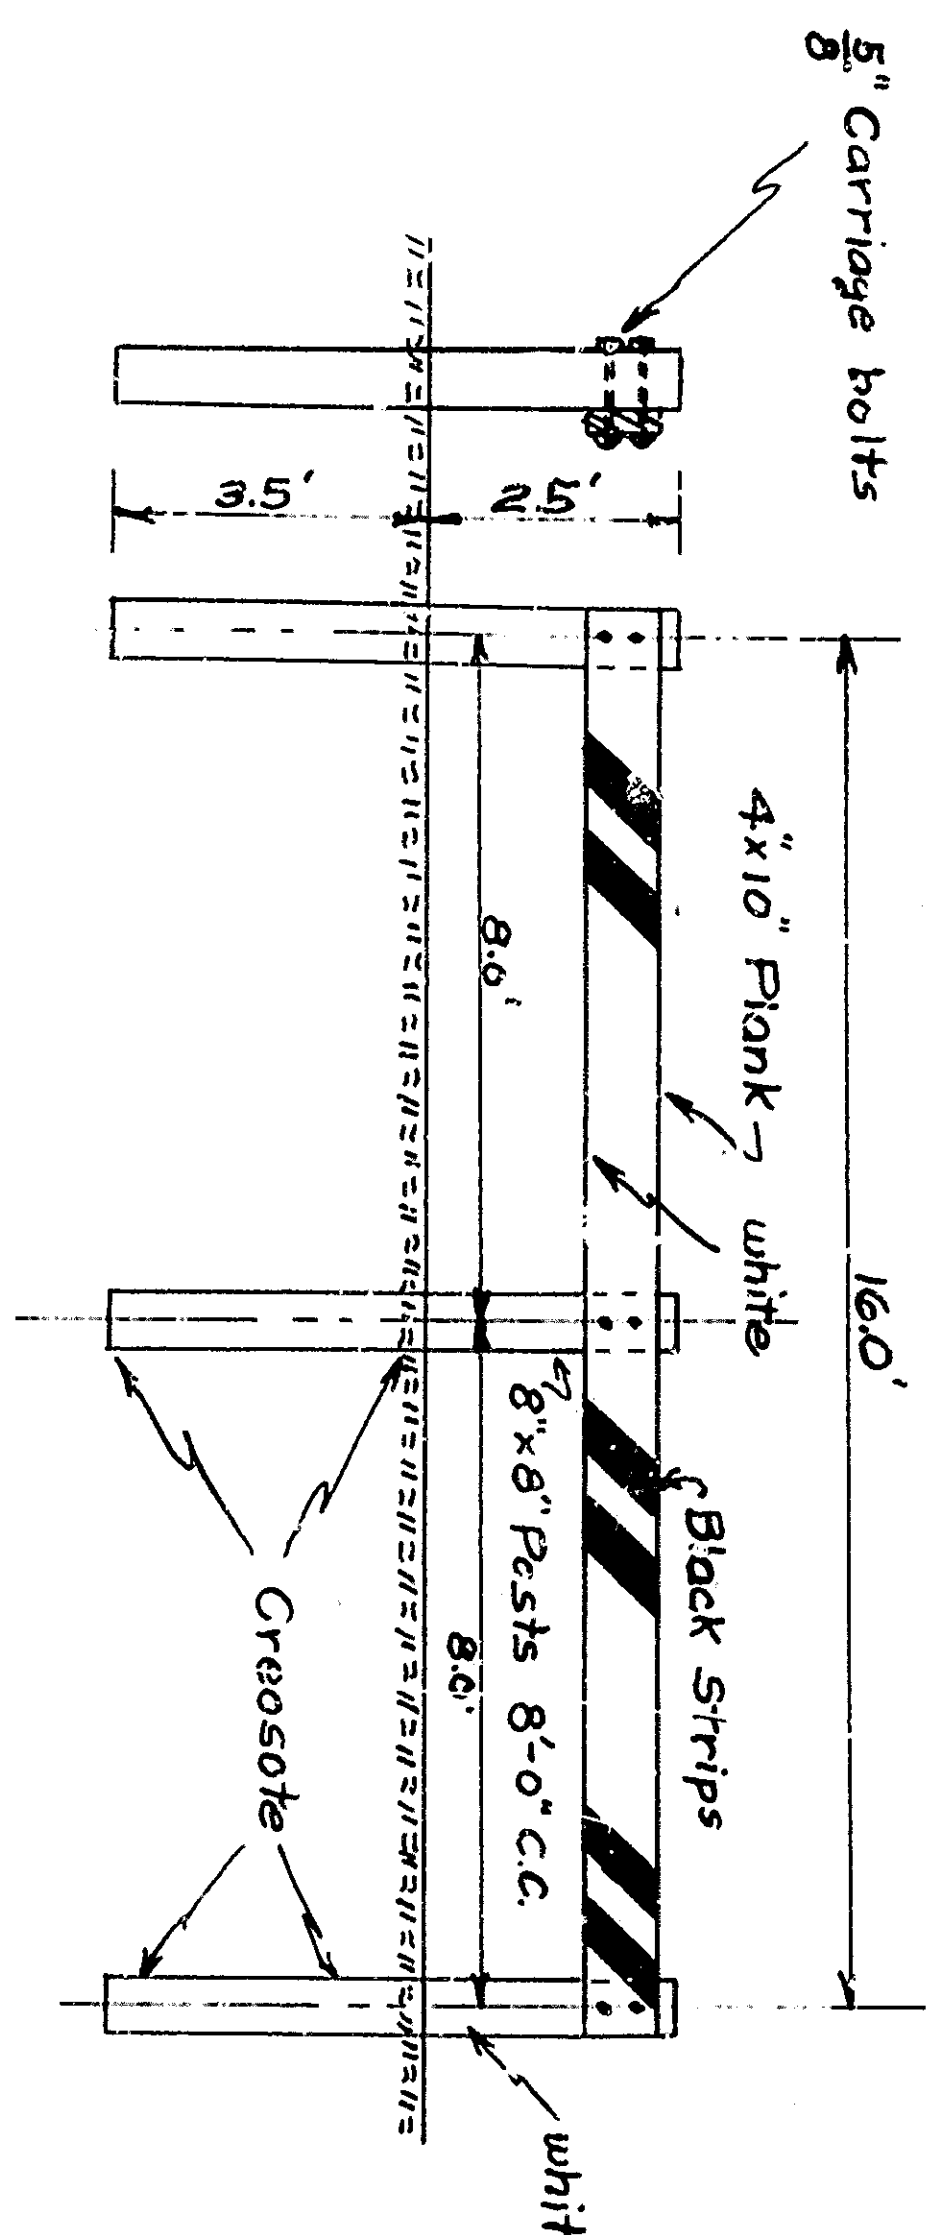

GUARD RAIL
Scale 1"=4'

 

PLAN
Scale 1"=10'

 

PROFILE
Scale
HORIZ. 1"=10'
VERT. 1"=4'