

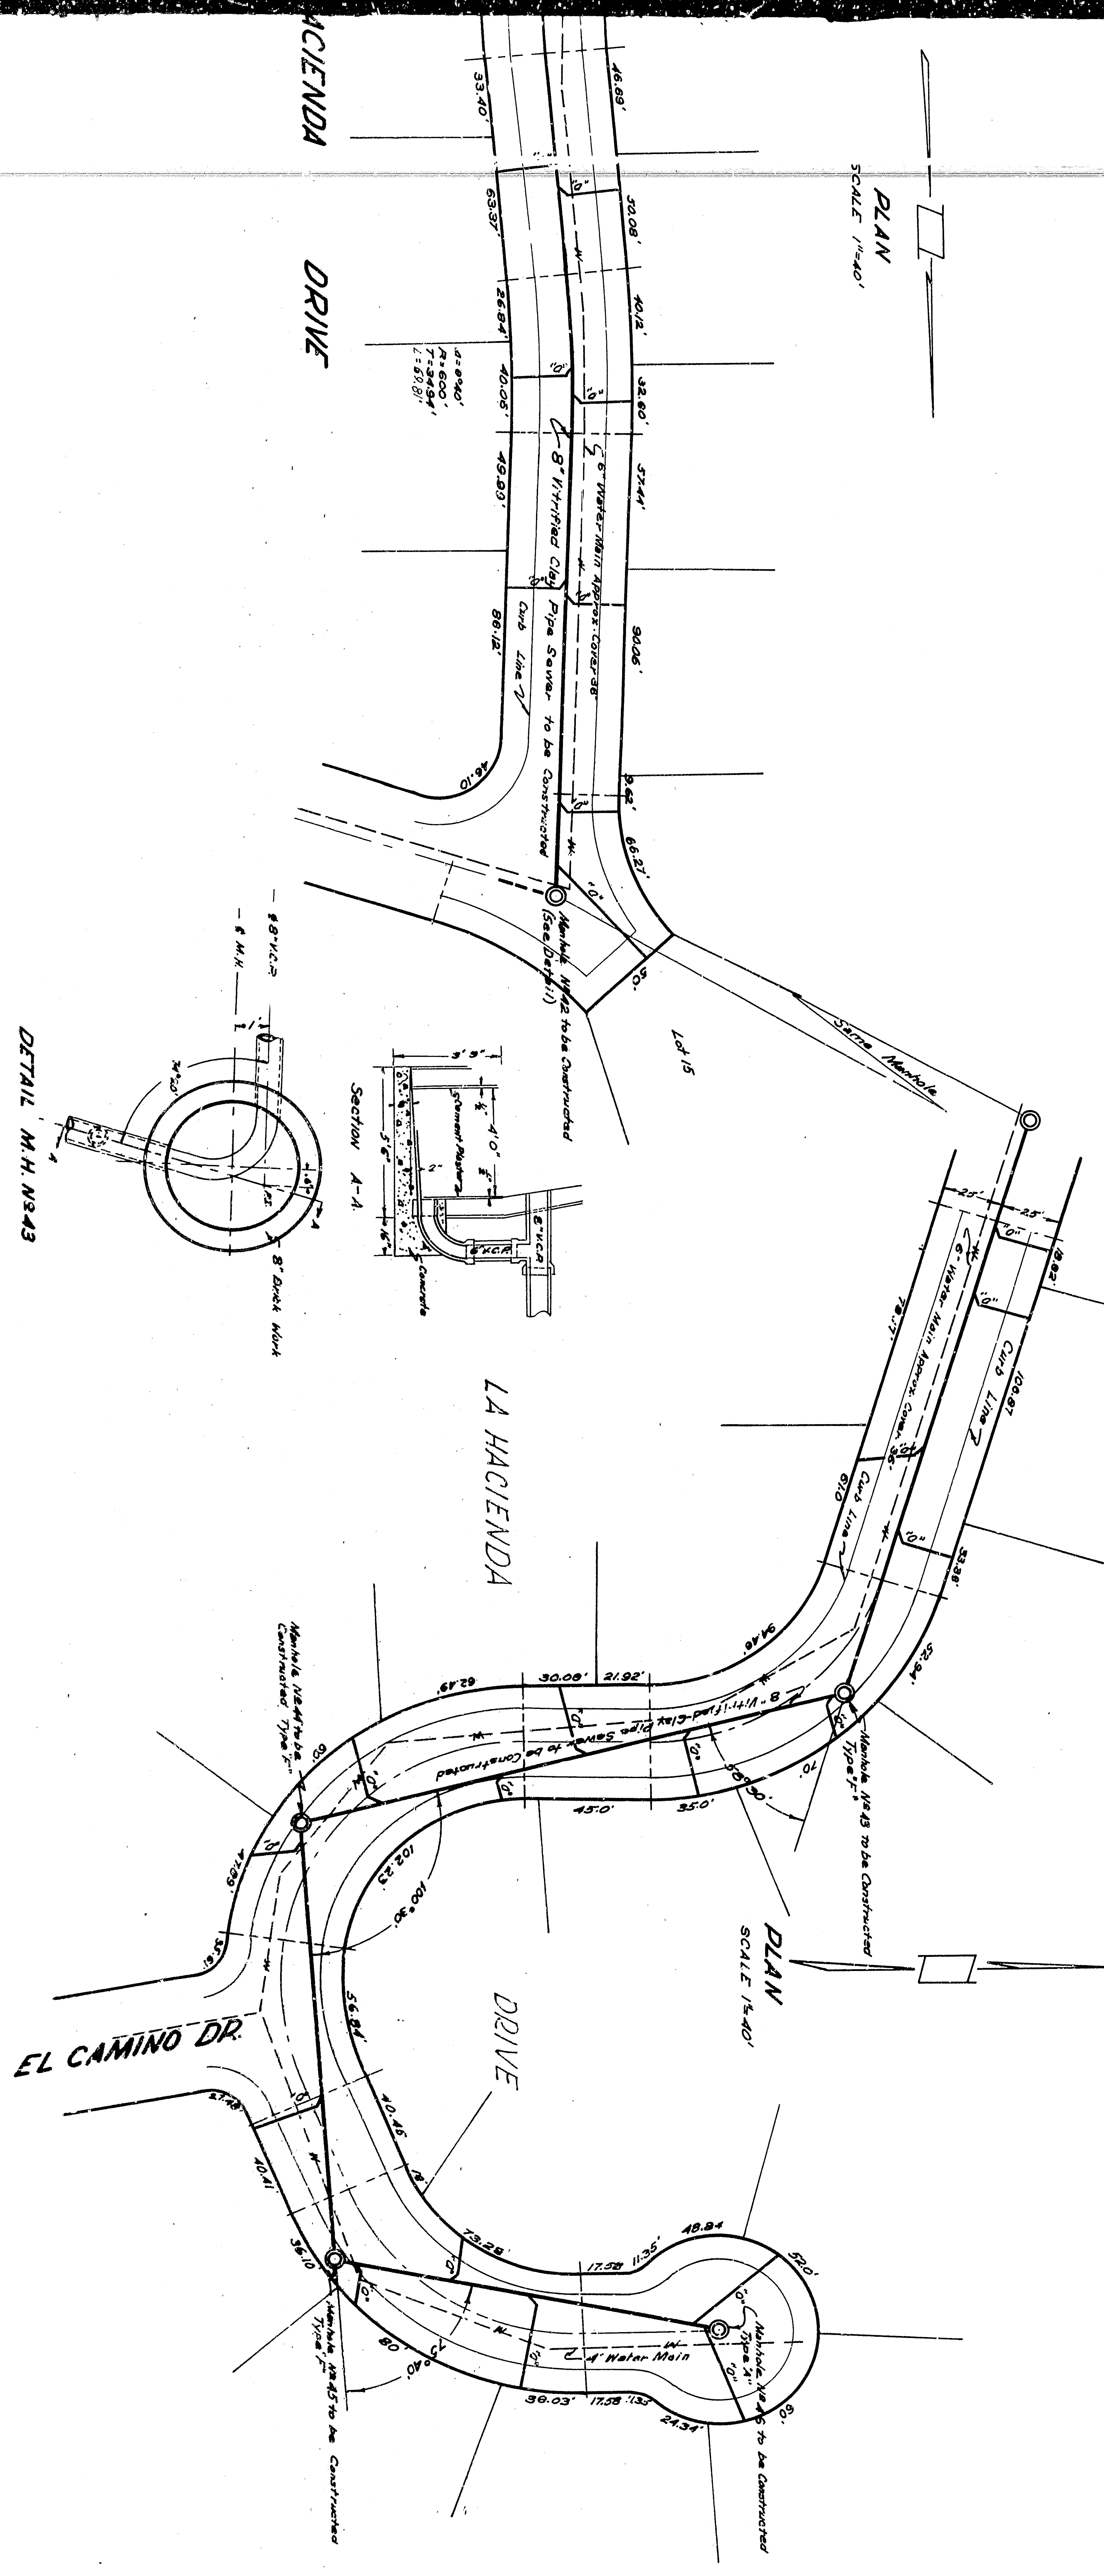
 


DEL ROSA DISTRICT
SEWER PLAN
LA HACIENDA DR. 39TH TO PALSTON AVE
PALSTON AVE. LA HACIENDA EAST

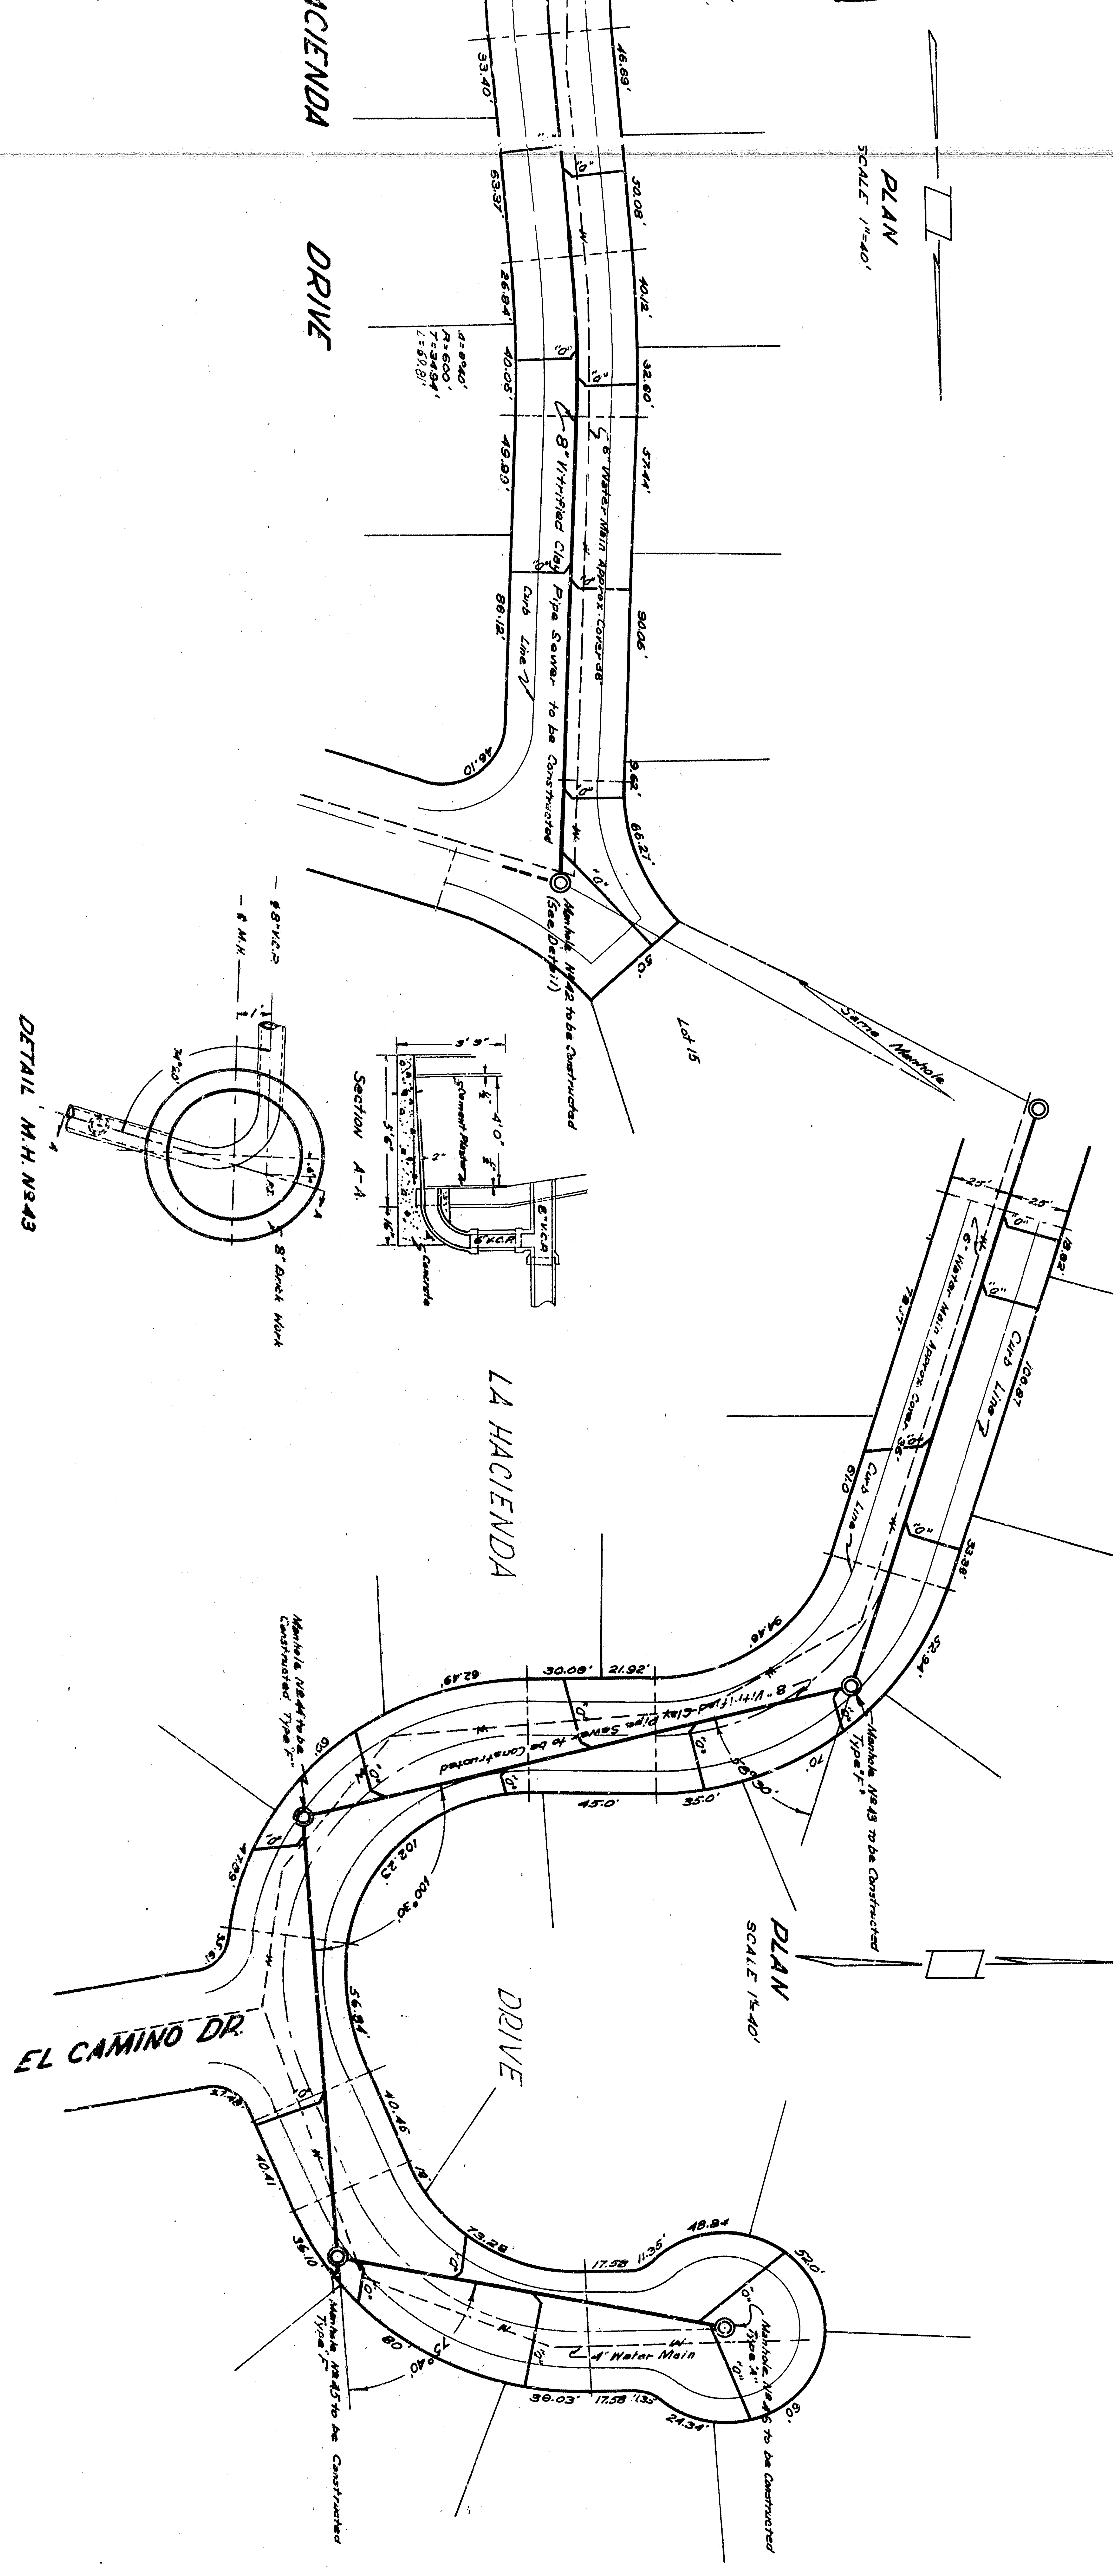

DEL ROSA DISTRICT
SEWER PLAN
LA HACIENDA DR. 39TH TO PALSTON AVE
PALSTON AVE. LA HACIENDA EAST

 

DETAIL M.H. NS43

DEL ROSA DISTRICT
SEWER PLAN
LA HACIENDA DR. 39TH TO PALSTON AVE
PALSTON AVE. LA HACIENDA EAST