



PAVEMENT NOW IN

 

SECTIONS Q-R-Q AND Q-L-Q
SECTION Q-R-Q IS AS SHOWN
SECTION Q-L-Q IS REVERSED
Scale - 1" = 8'

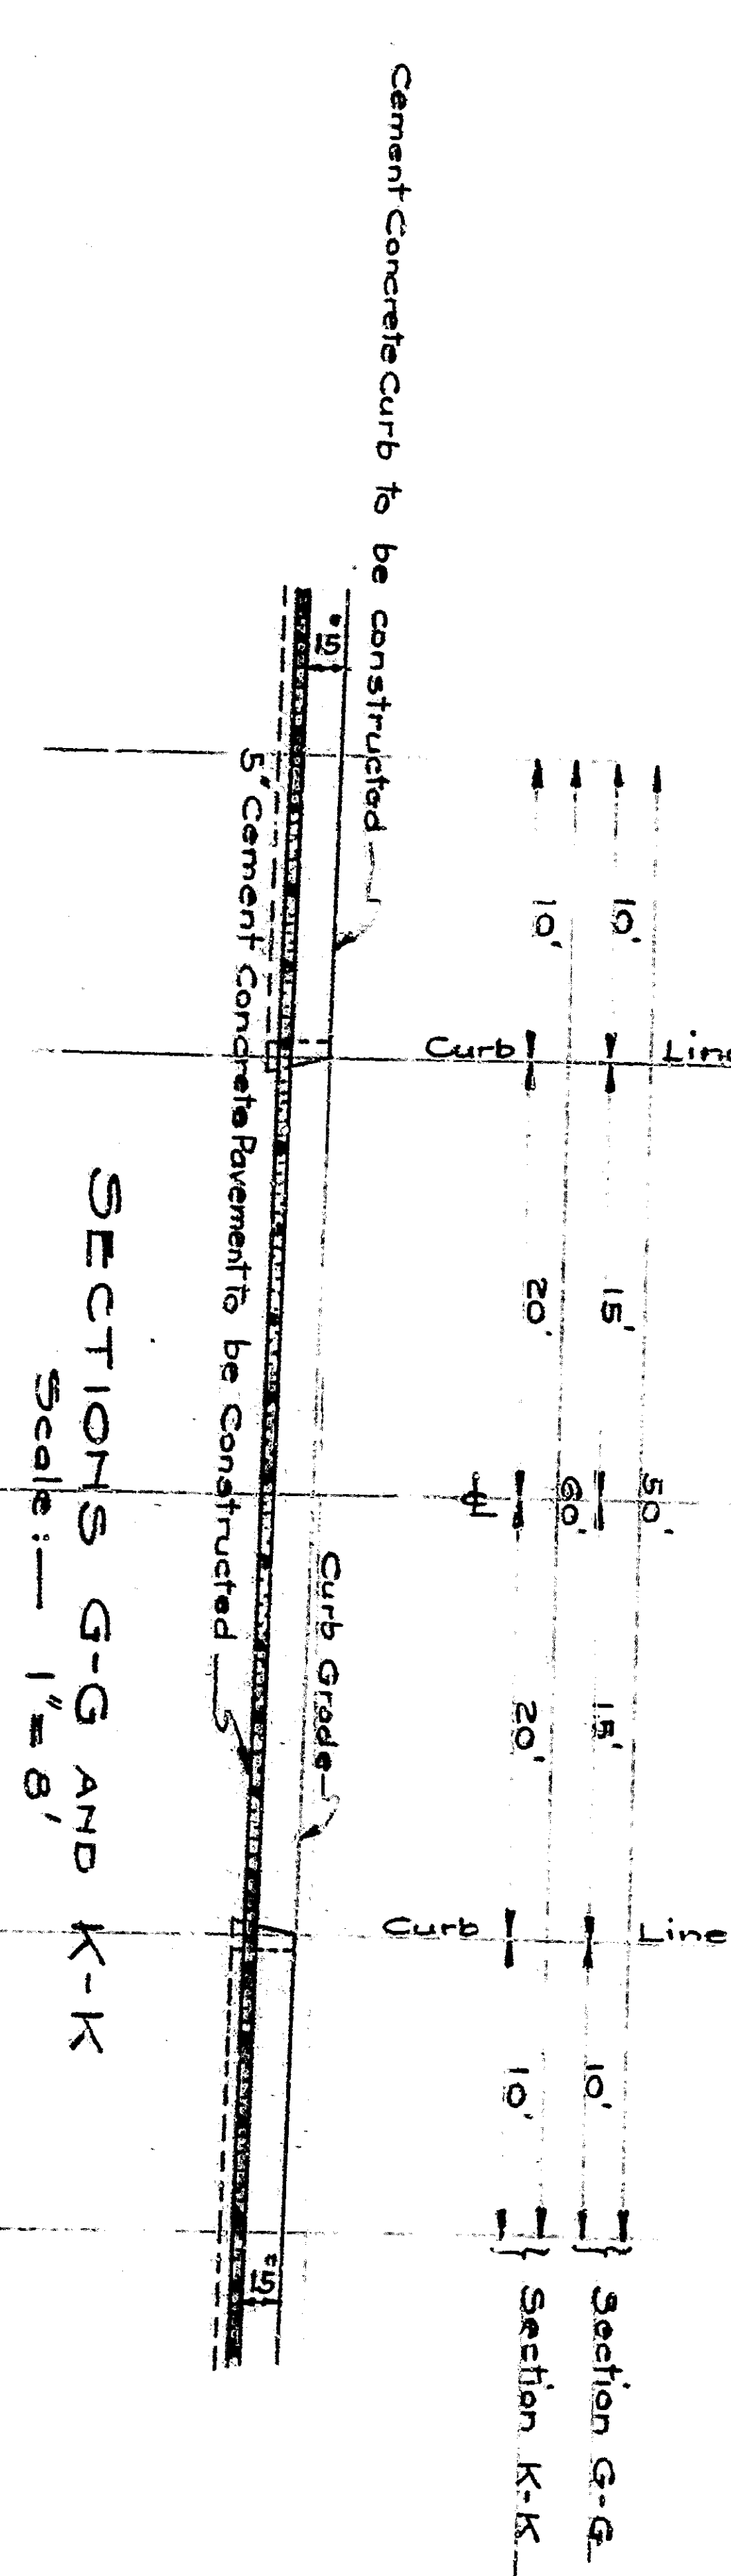

SECTIONS G-G AND K-K
Scale - 1" = 8'

ACQUISITION
OF THE
ASSETS
NOVEMBER 15
CALIFORNIA STATE
CORPORATION

