
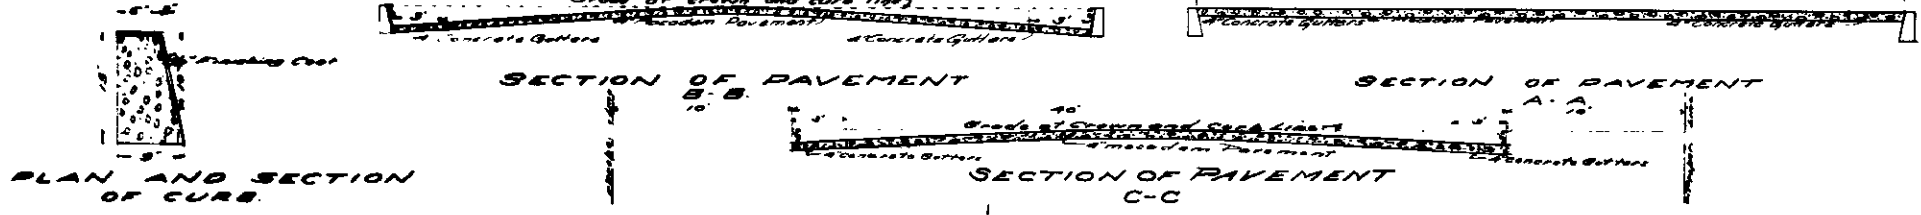


PLAN NO. 589
FOR THE IMPROVEMENT OF
ACACIA STREET

BETWEEN
BASE LINE ST AND A POINT 202.16' NORTH
OF THE NORTH LINE OF THIRTEENTH ST.
IN THE
CITY OF SAN BERNARDINO
March 8 1923
Scale 1"=40'
C.E. Johnson
City Engineer

LEGEND

1" or 10' means inch or inches
1" or 10' means foot or feet
St means street
4" Macadam pavement to be constructed shows thus
4" Macadam pavement in section shows thus
Concrete gutters in section shows thus
Concrete gutters to be constructed shows thus

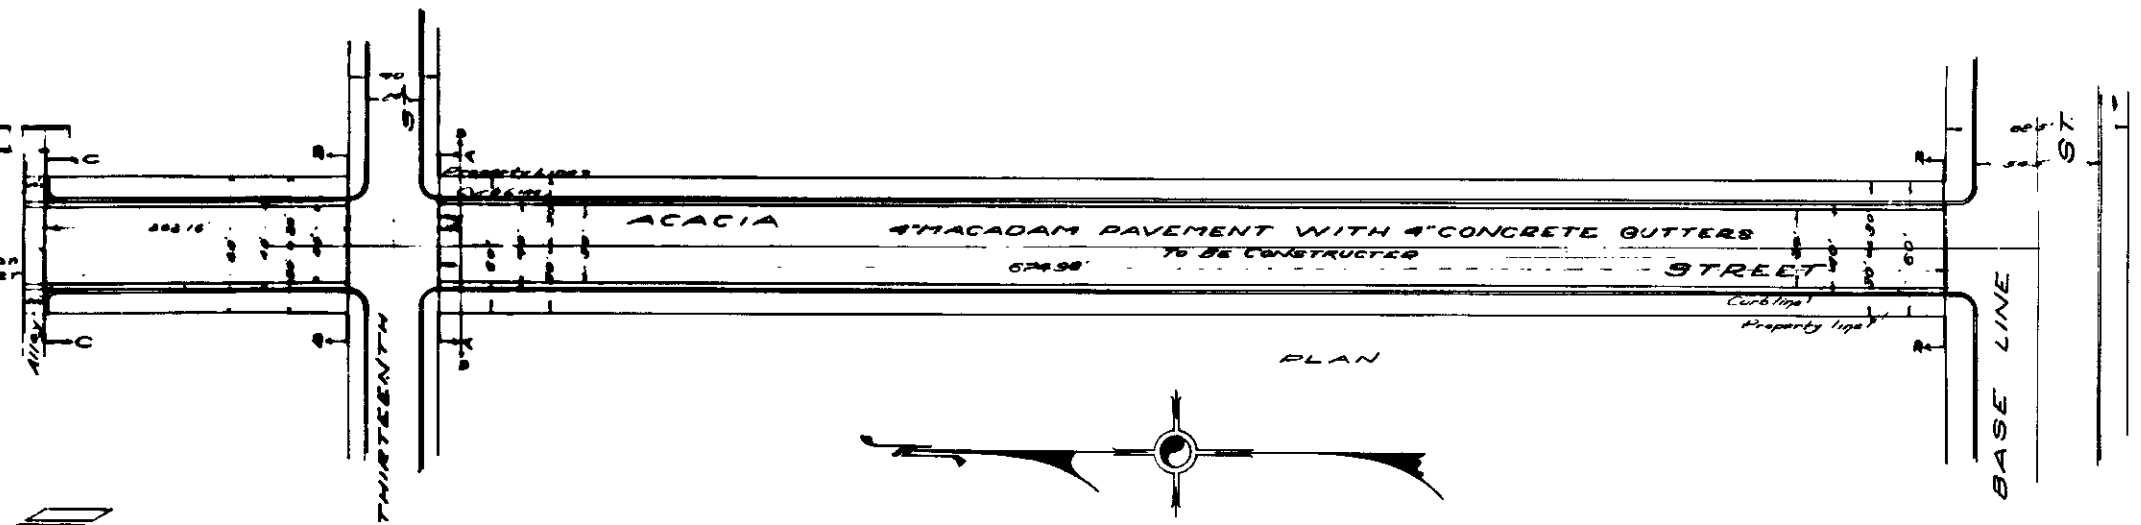

All elevations are in feet and above
a plane which is 1000.00 below the
city bench mark as established by
ordinance No. 383 of the city of
San Bernardino

PROFILE
BLACK LINES SHOW PRESENT SURFACE
RED LINES SHOW ESTABLISHED GRADE

