

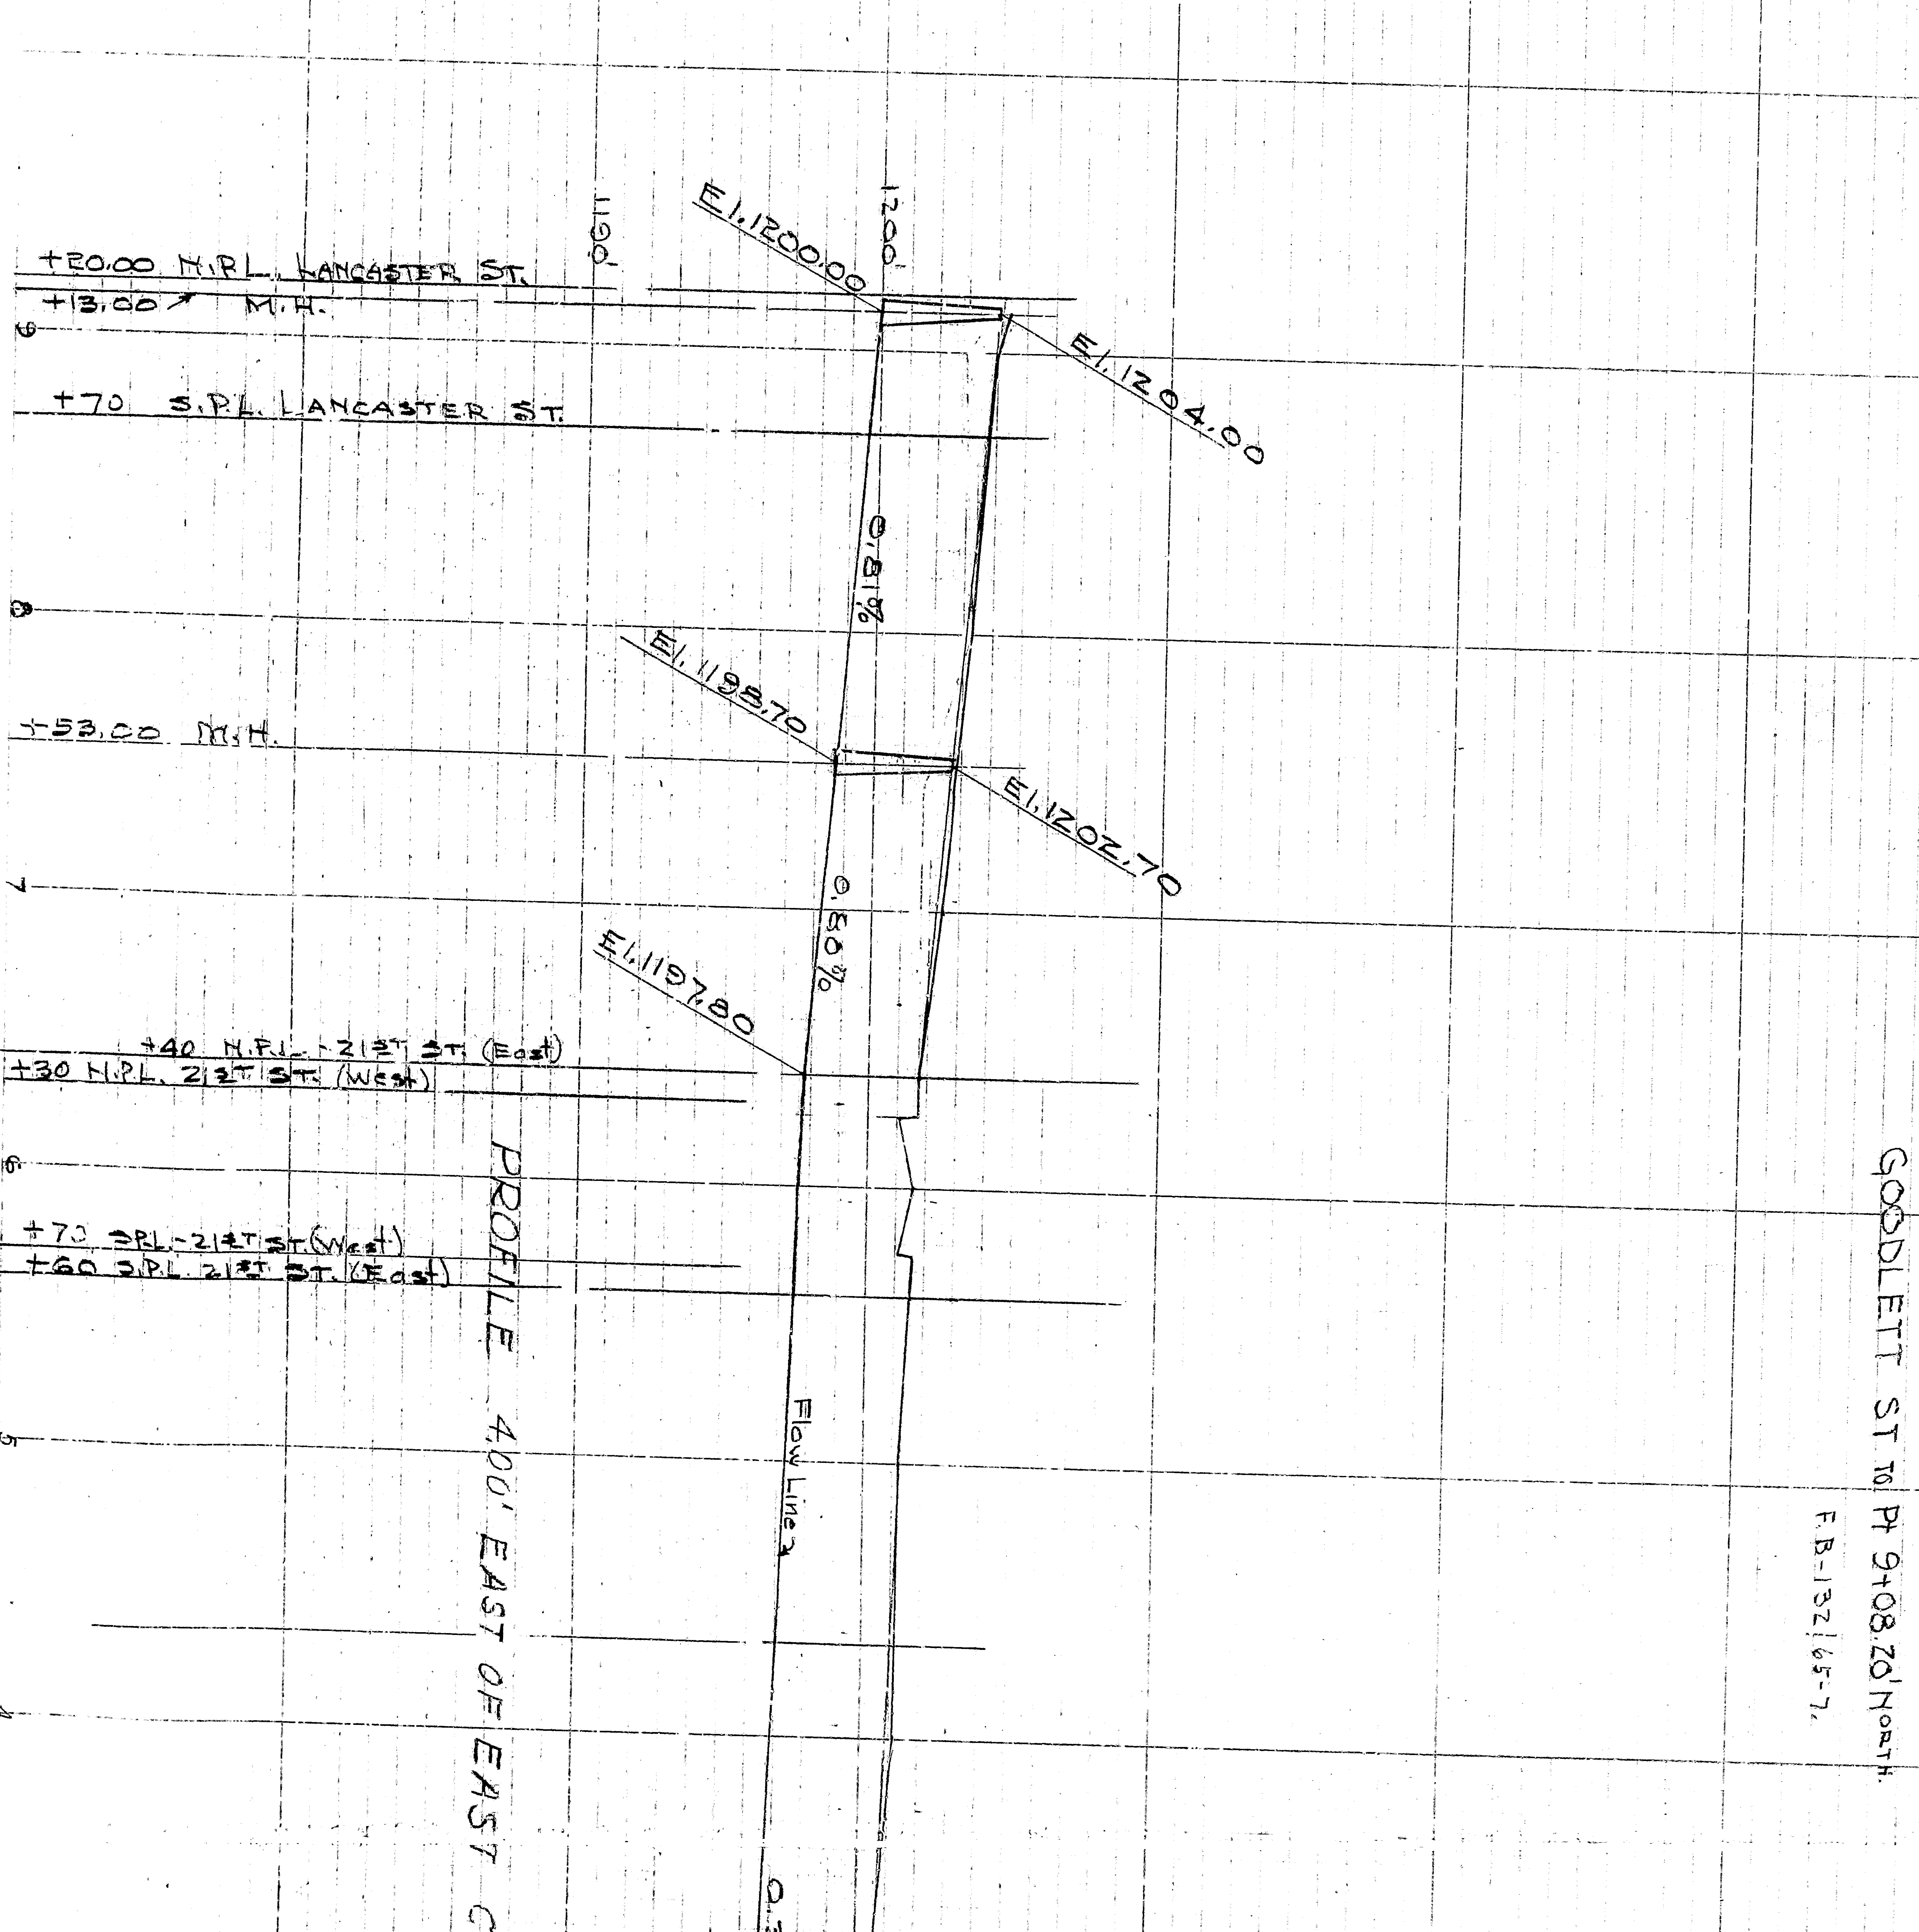
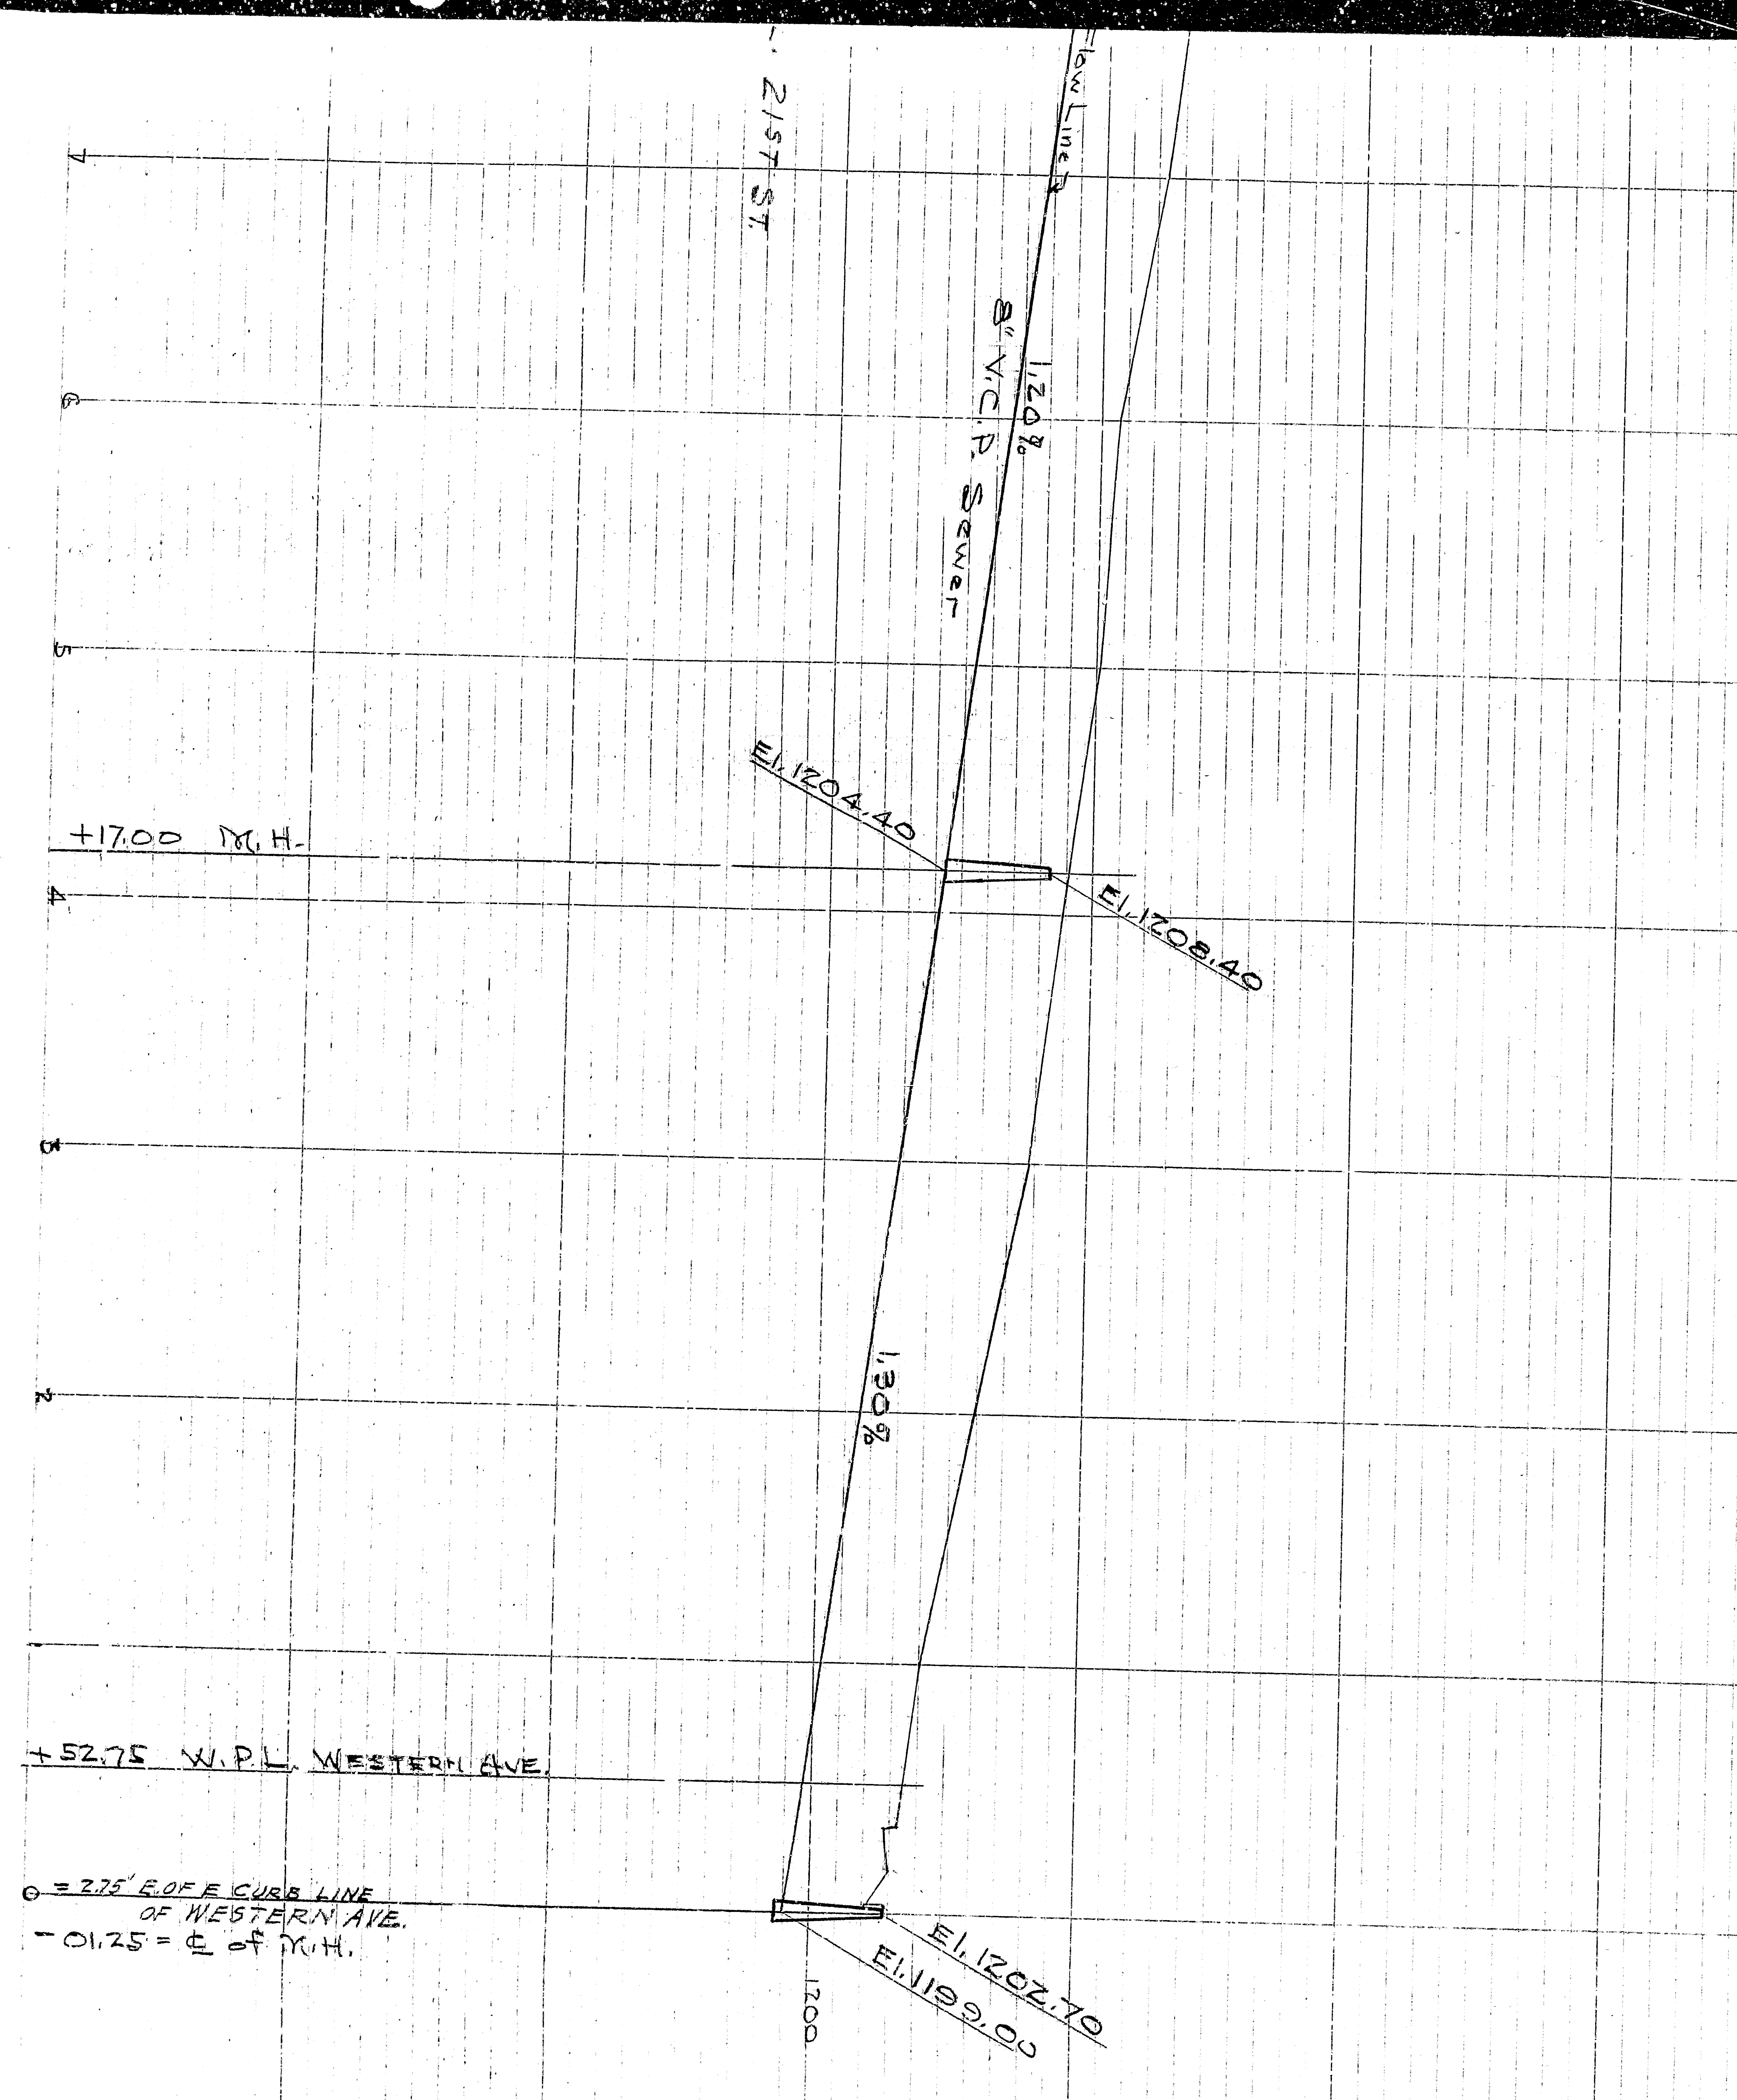


OF 21ST ST
 MUSCOTT AVE.
 132/10-71

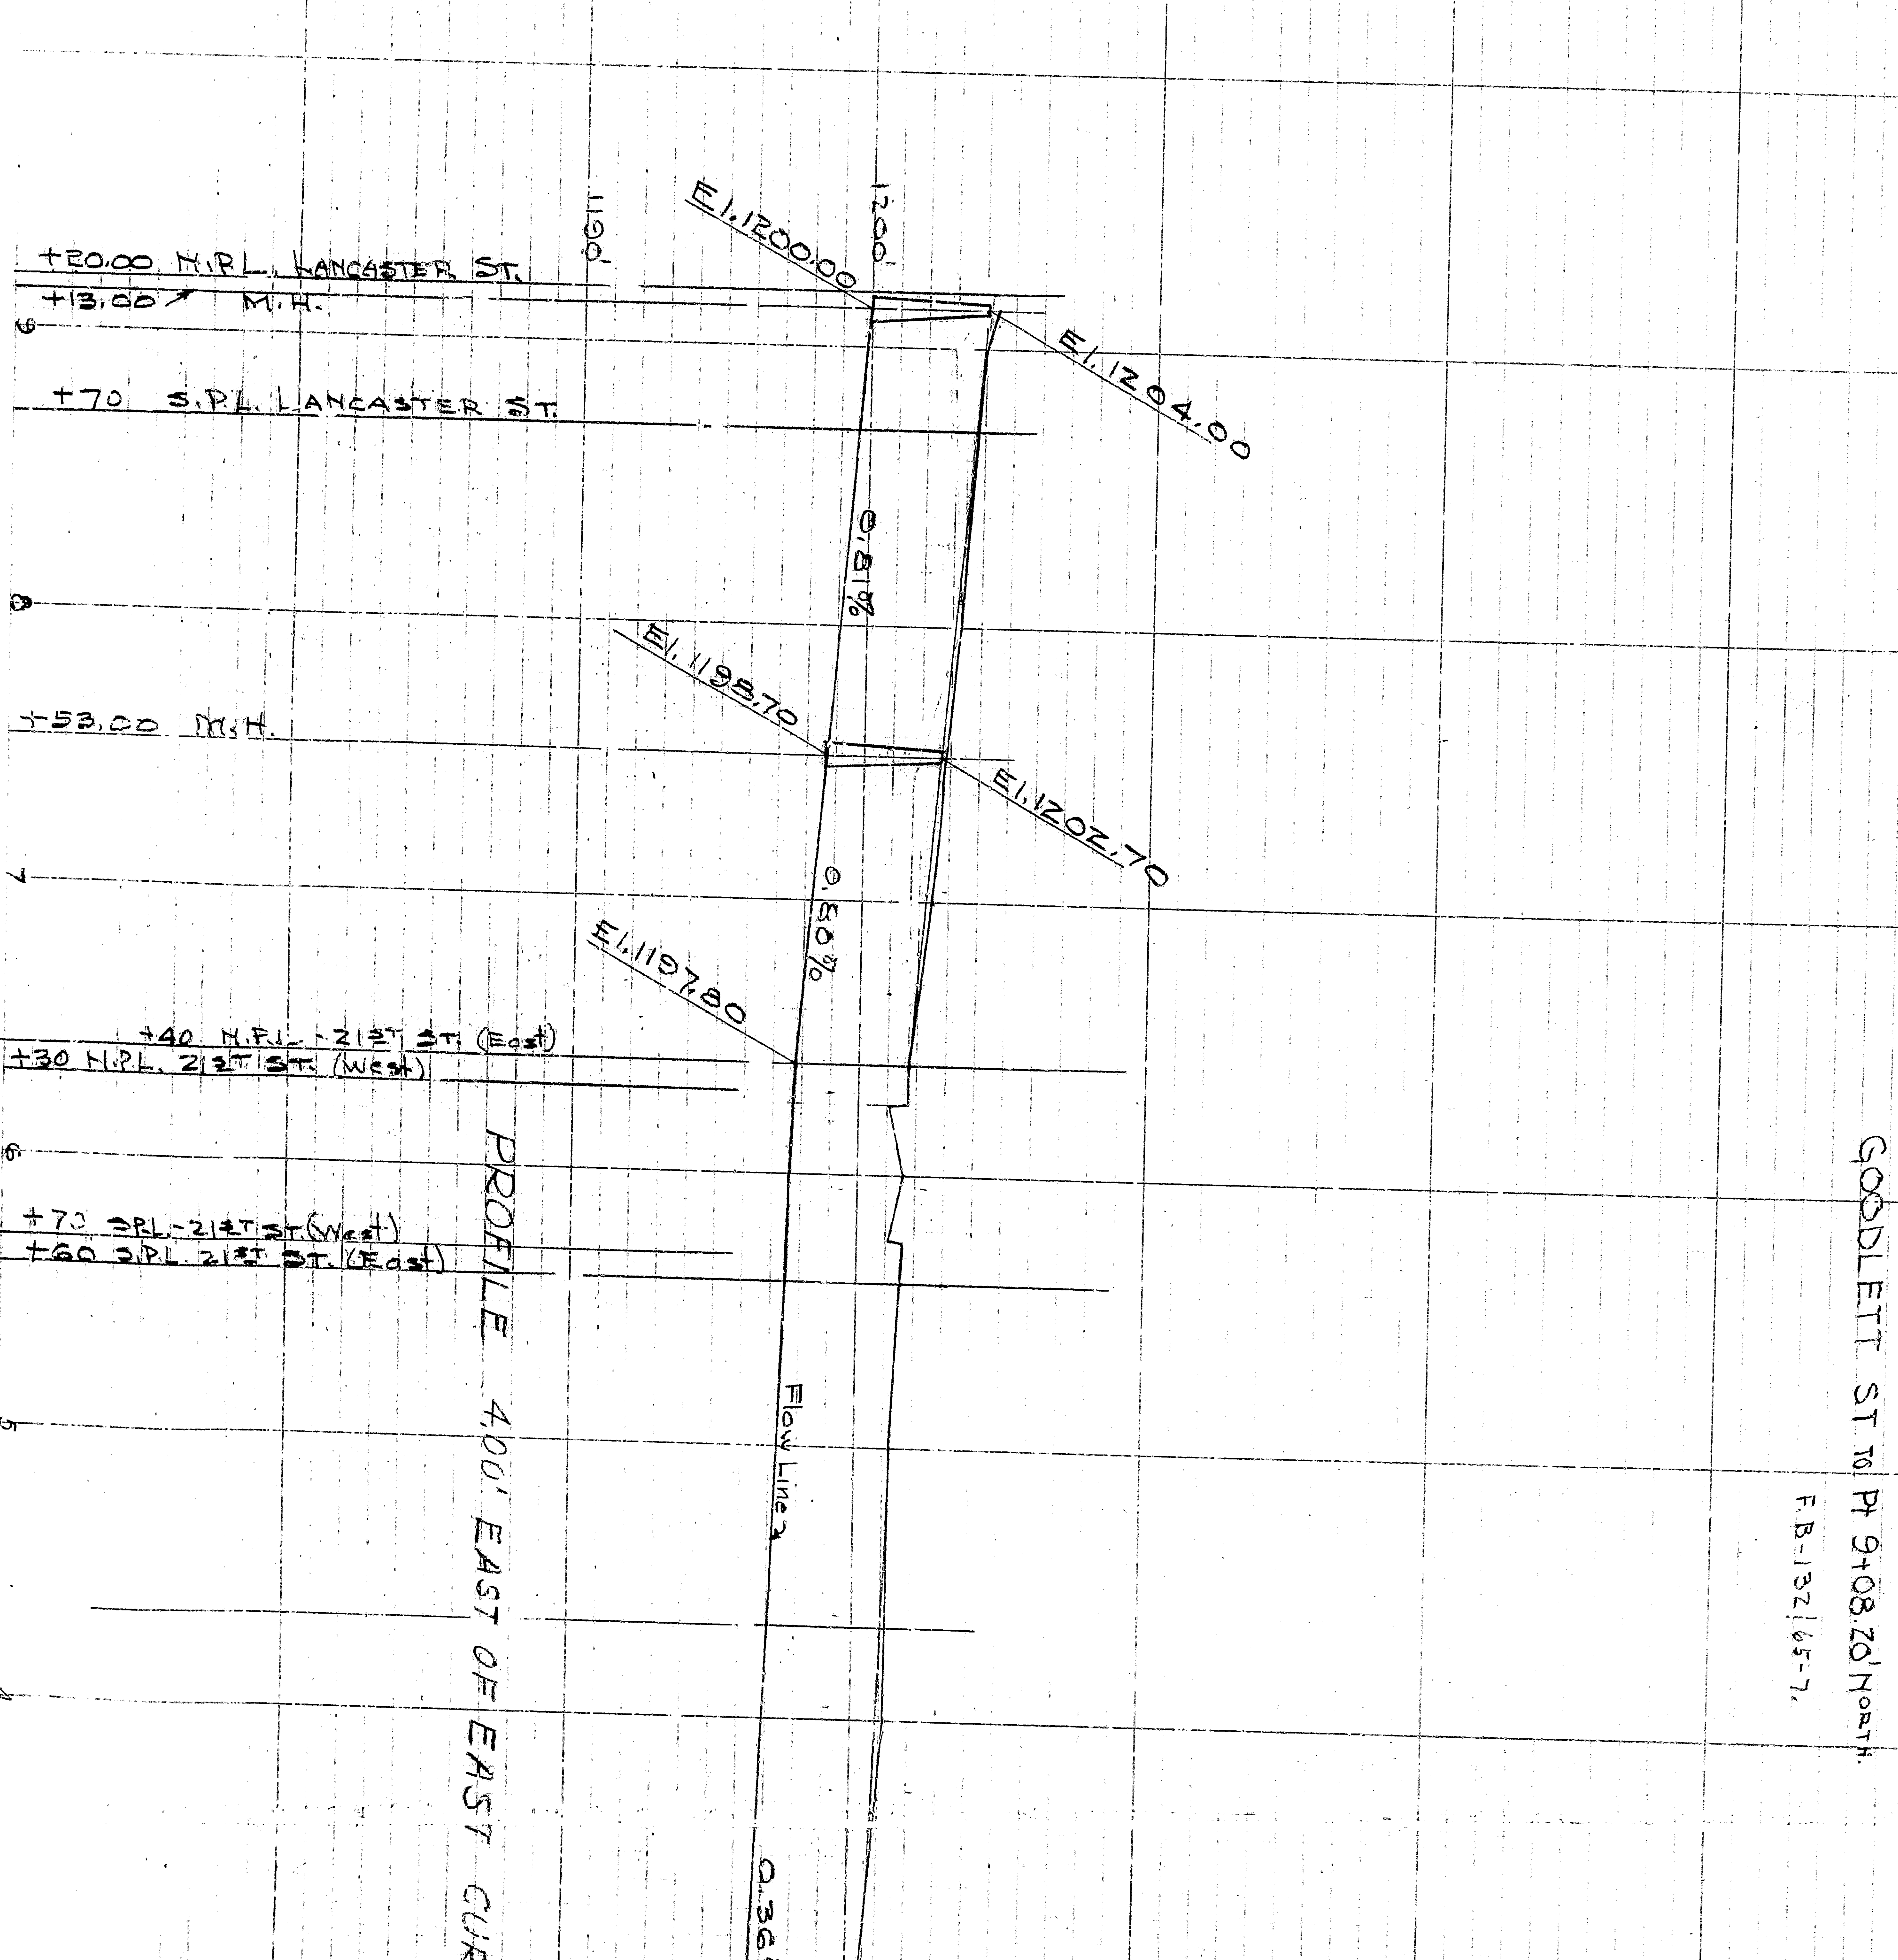

PROFILE
 WESTERN AVE
 from
 GODLETT ST TO Pt 9+08.20' North
 F.B. 132/65-71

OF 21ST ST
 MUSCOTT AVE.
 132/10-71

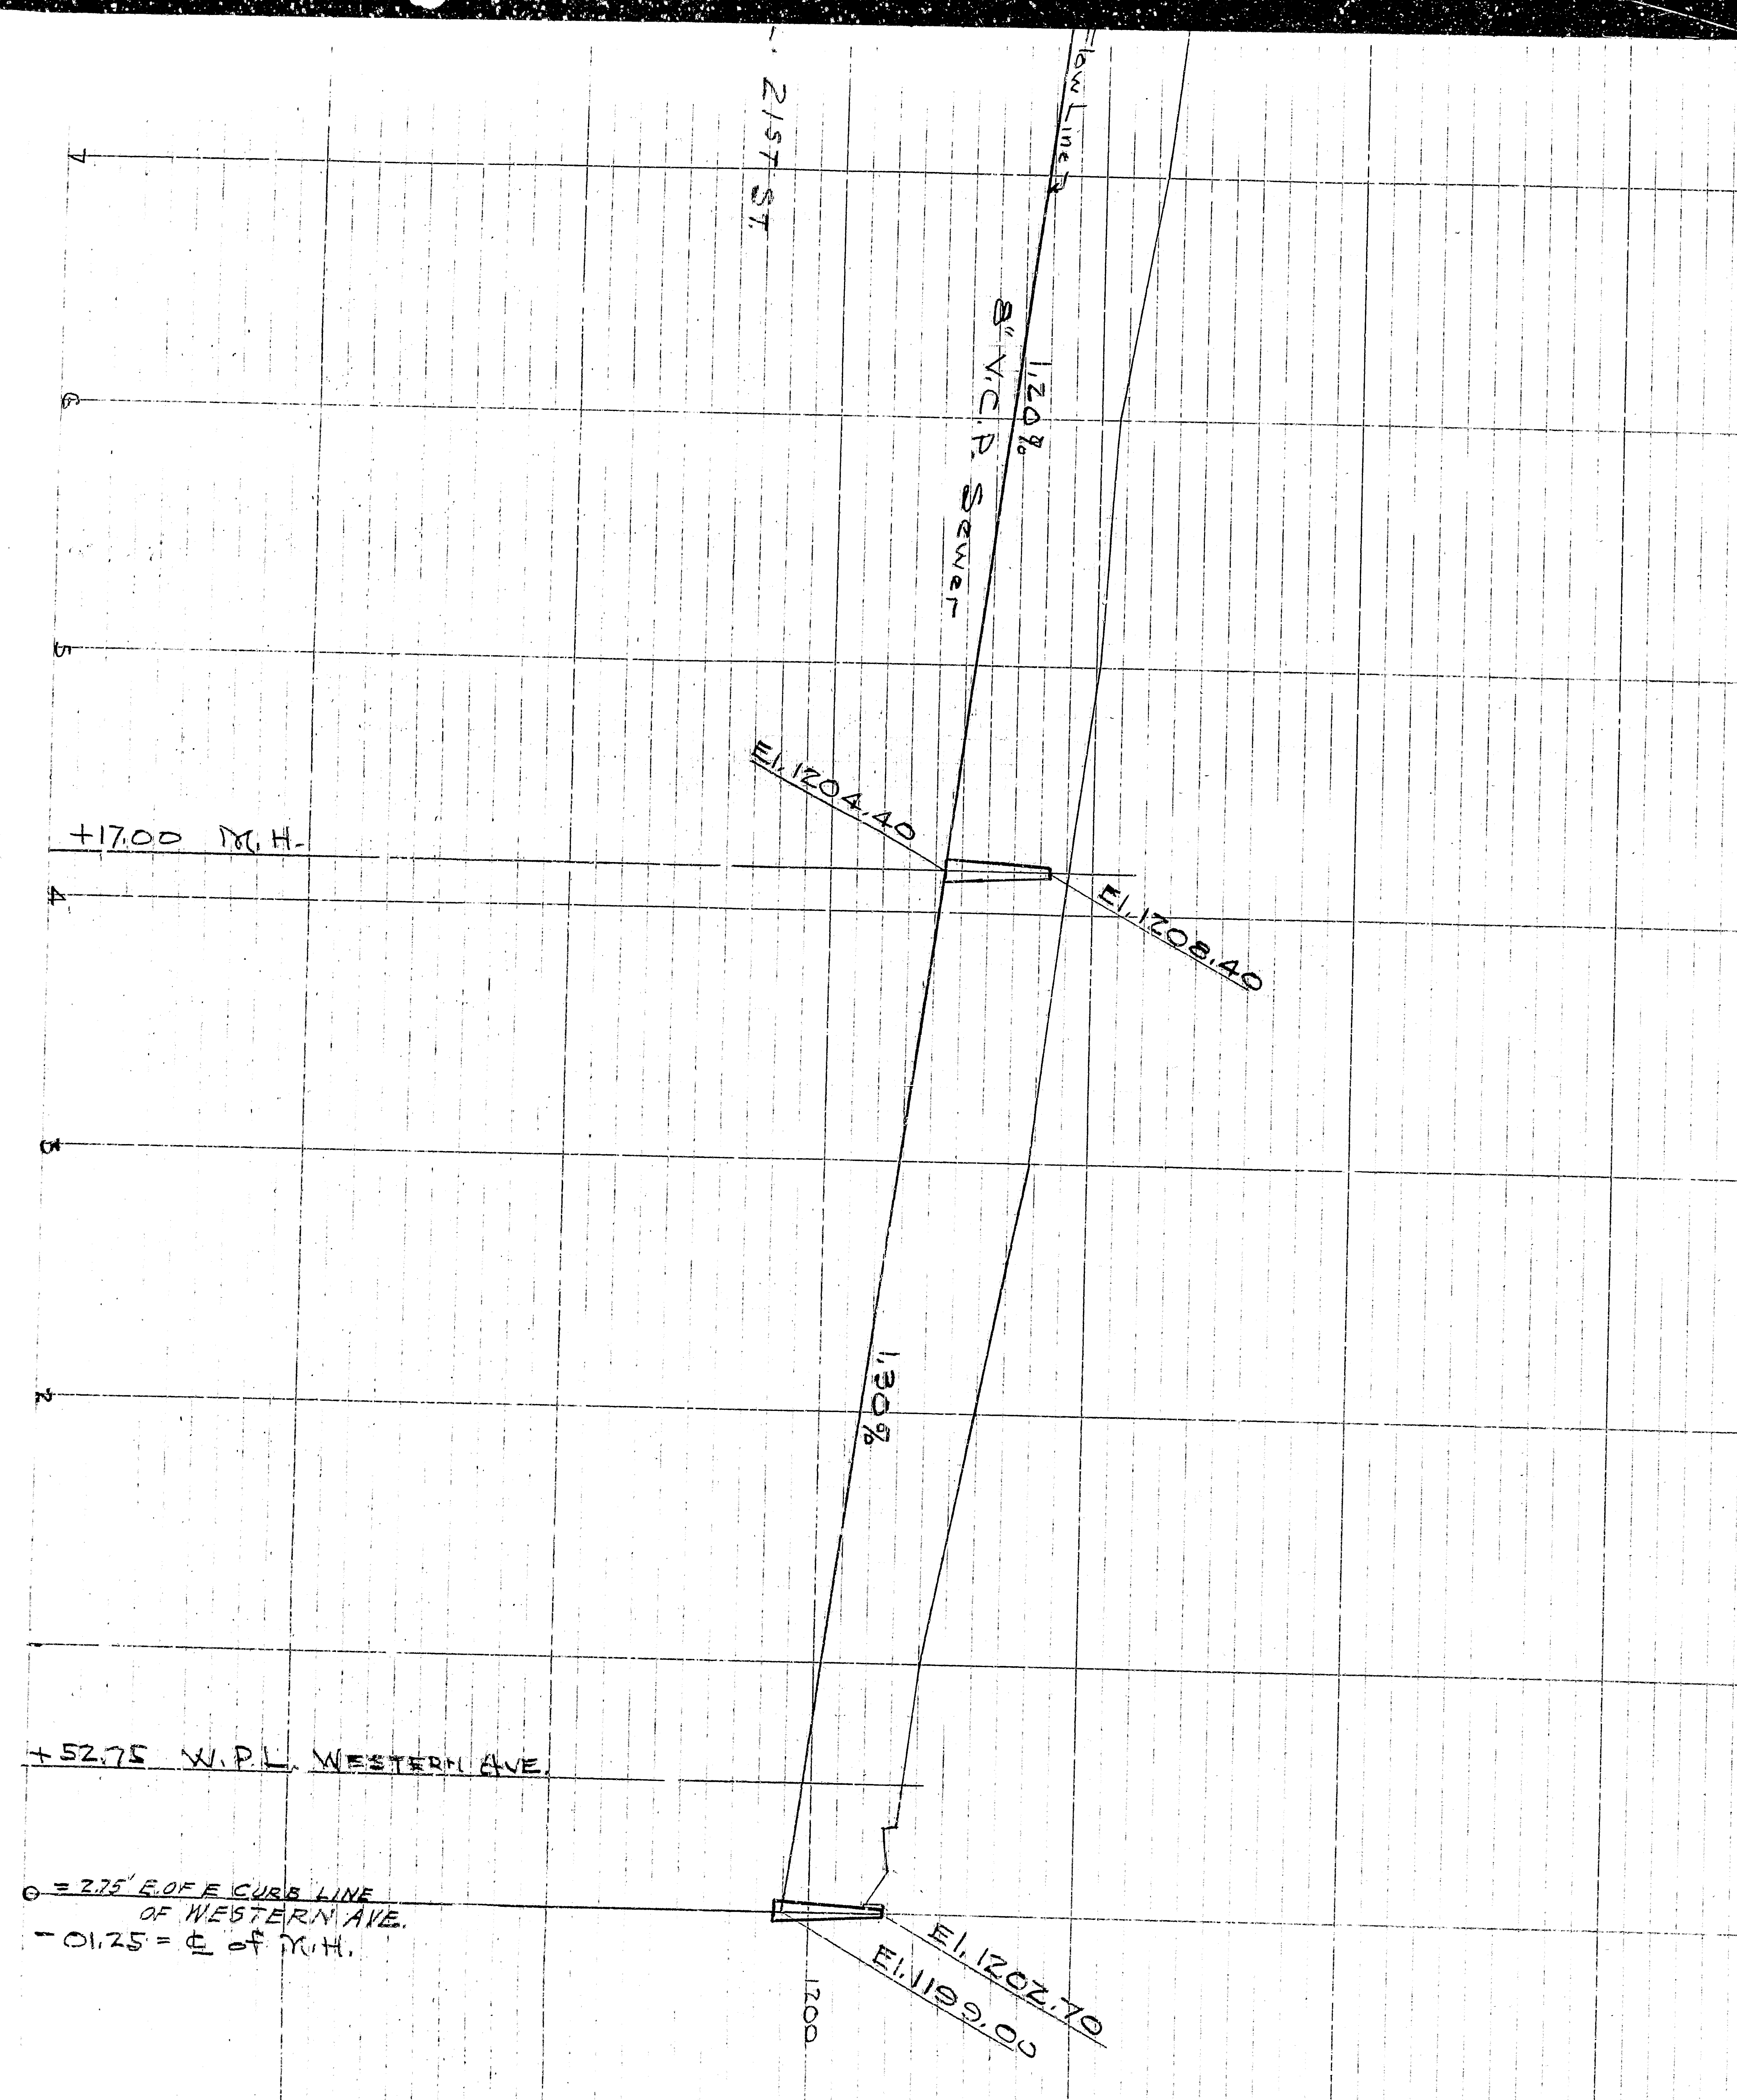

PROFILE
 WESTERN AVE
 from
 GODDLETT ST TO Pt 9+08.20' North
 F.B. 132/65-71