

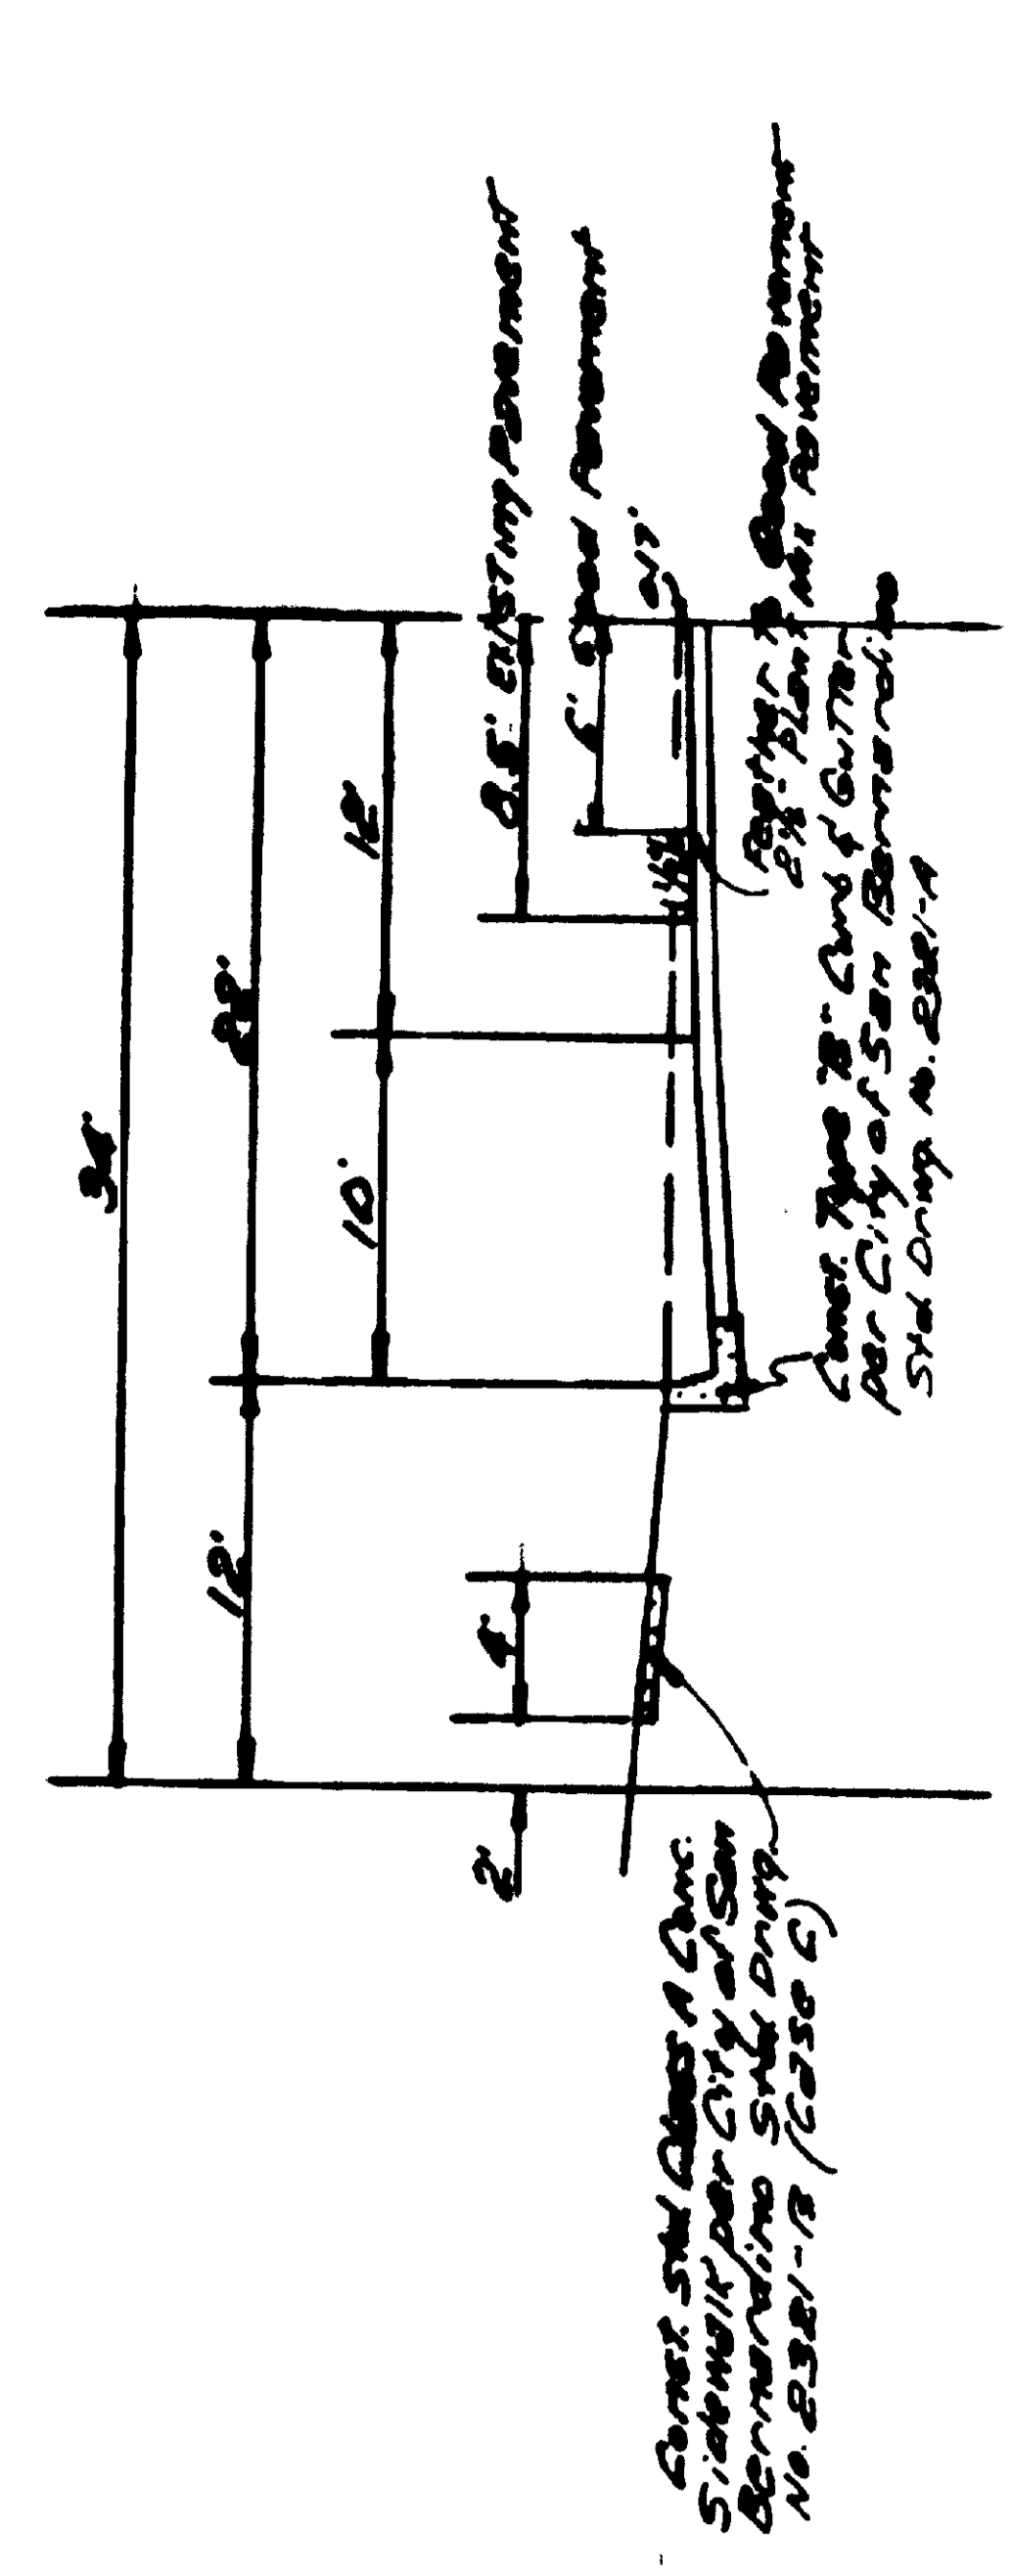
 


SCALE 1" = 40'


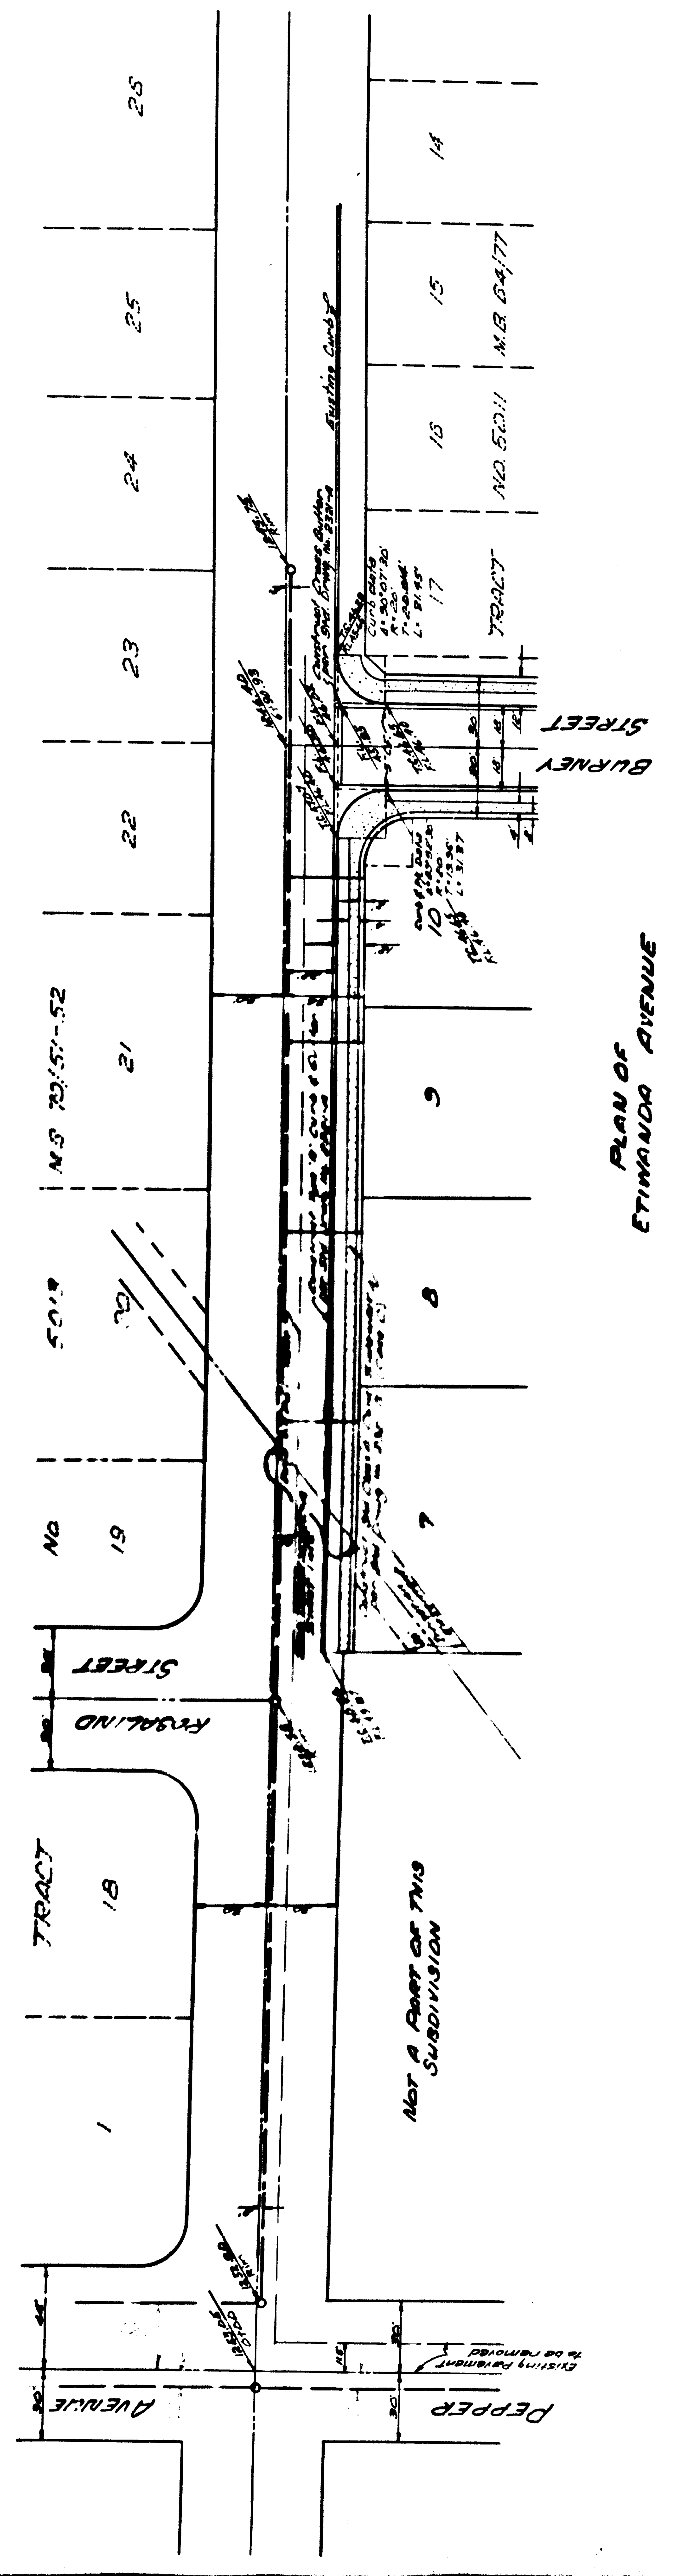


TYPICAL SECTION
ETIMANDA AVENUE


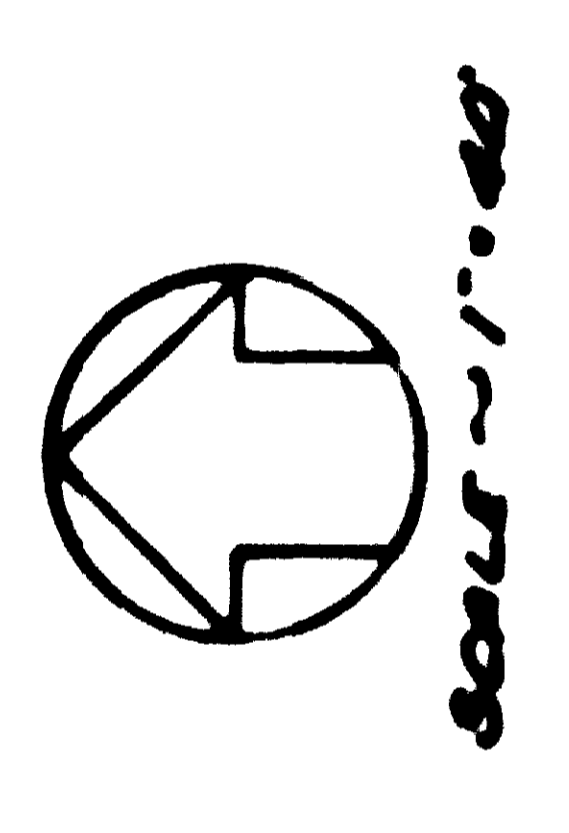


PLAN OF
ETIMANDA AVENUE

SCALE 1" = 40'

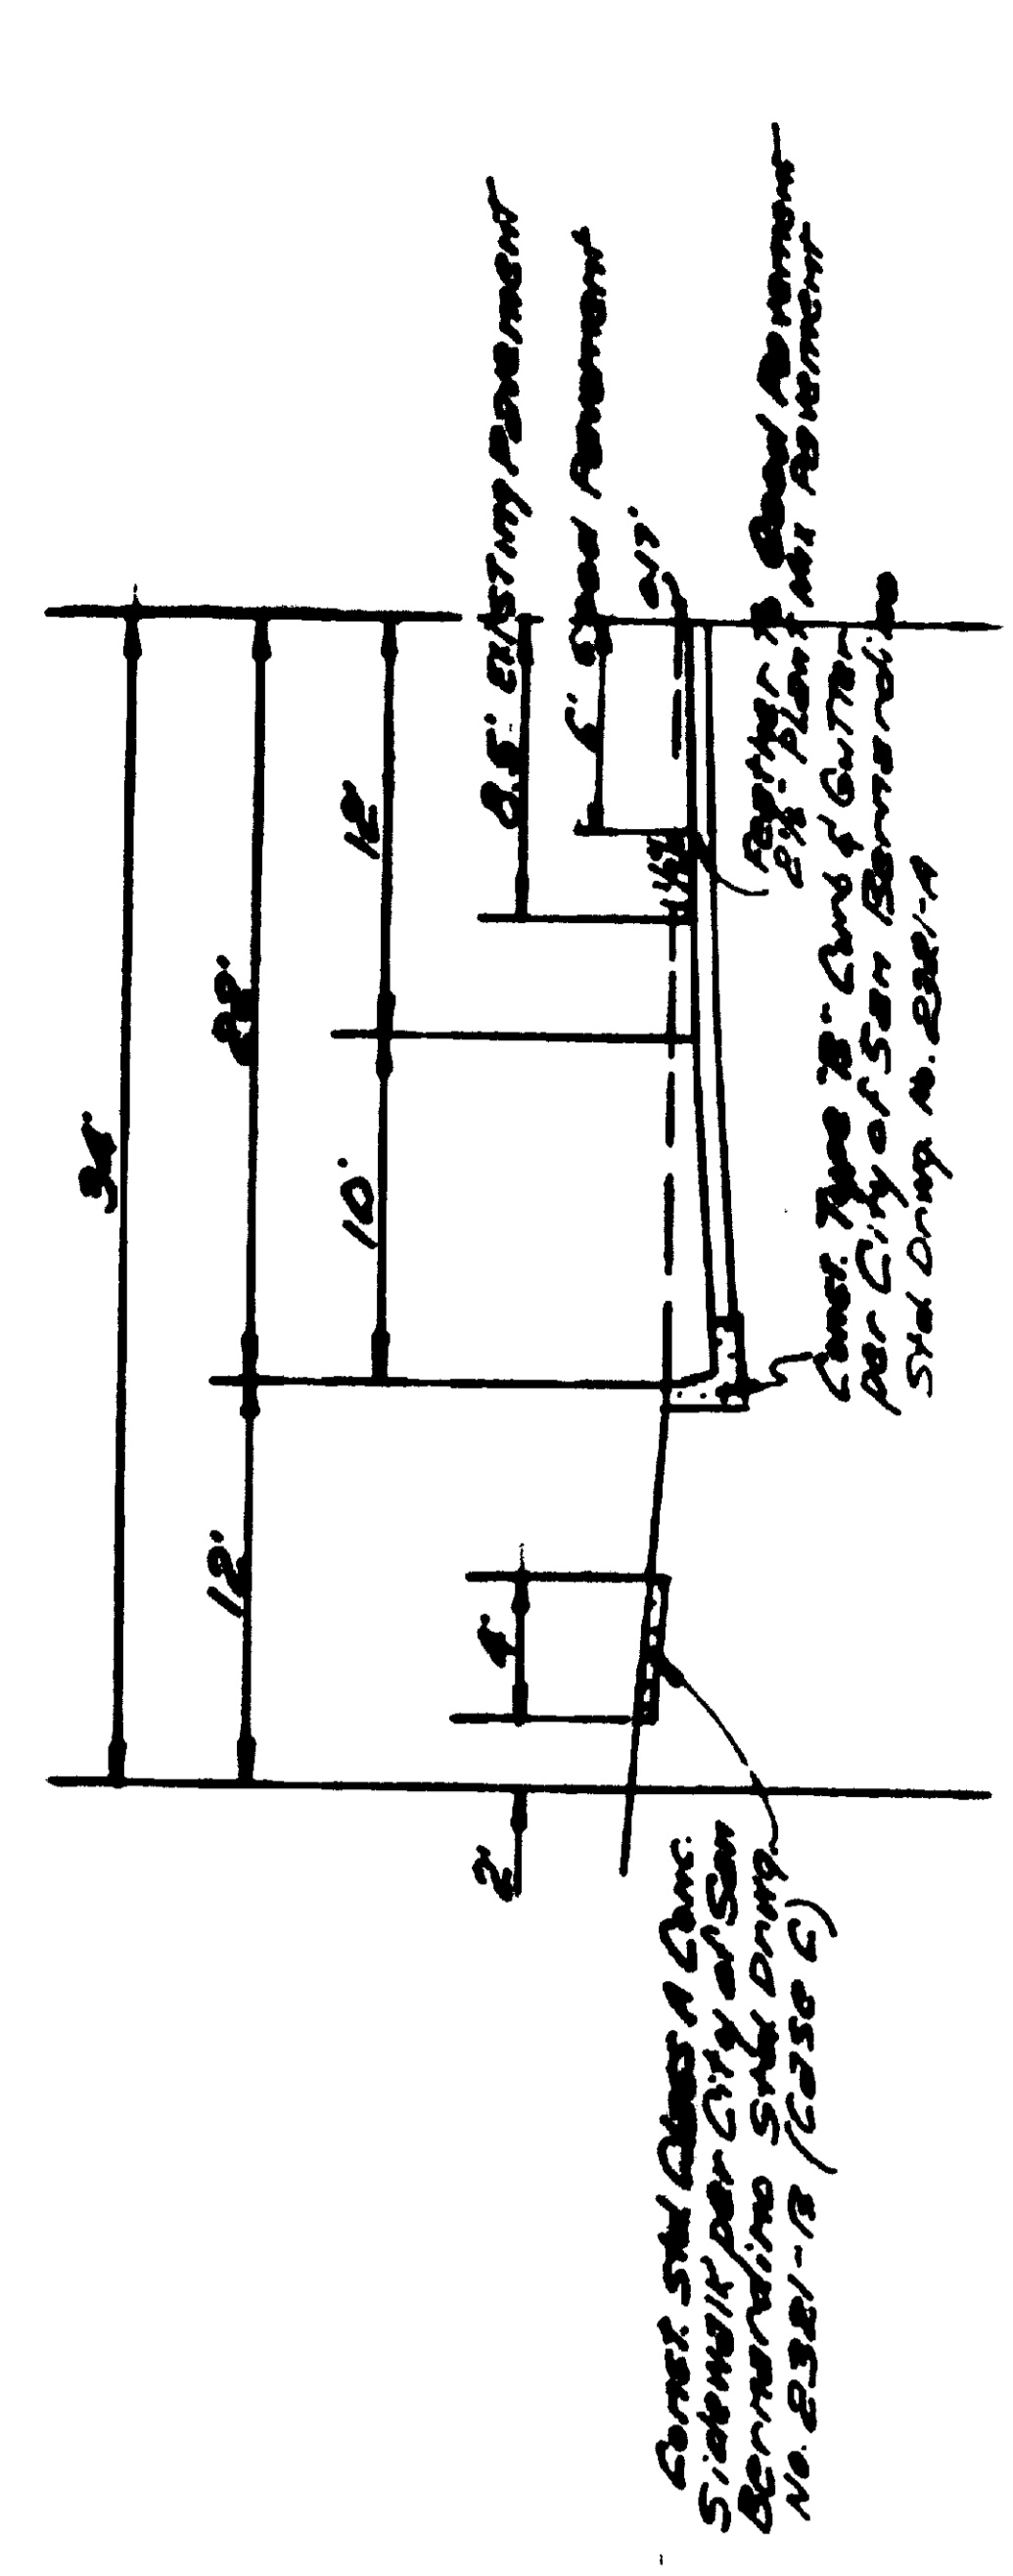 

TYPICAL SECTION
ETIMANDA AVENUE

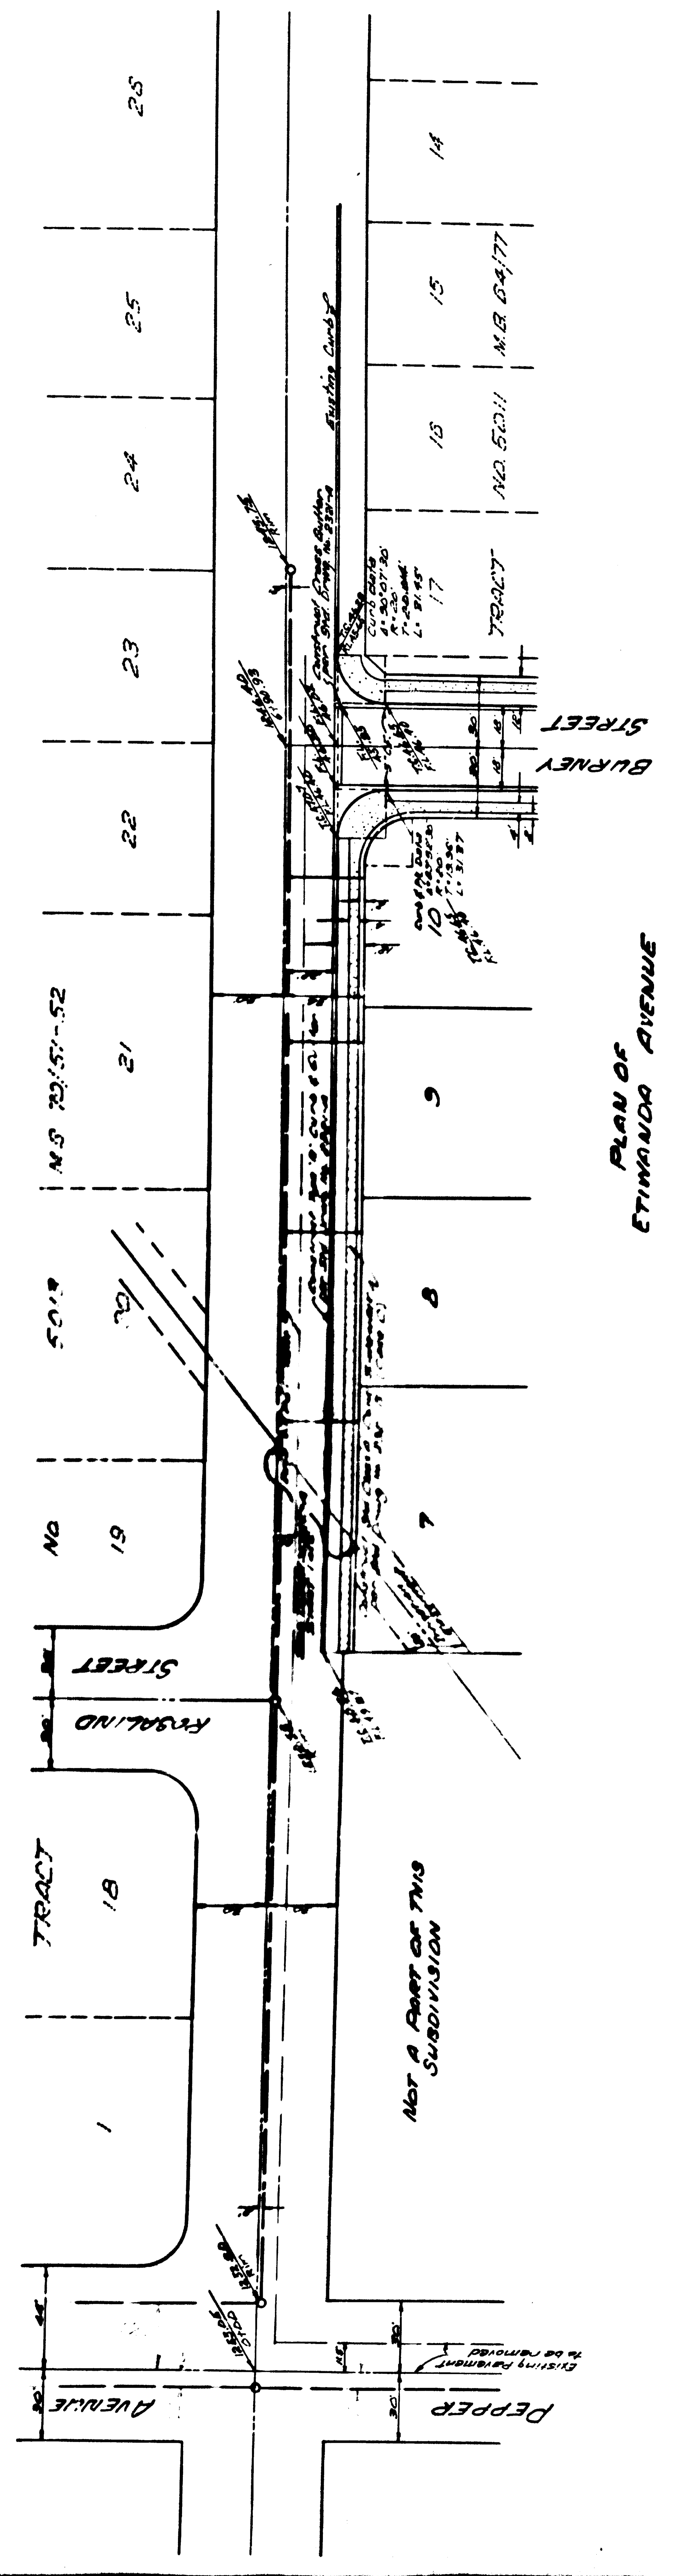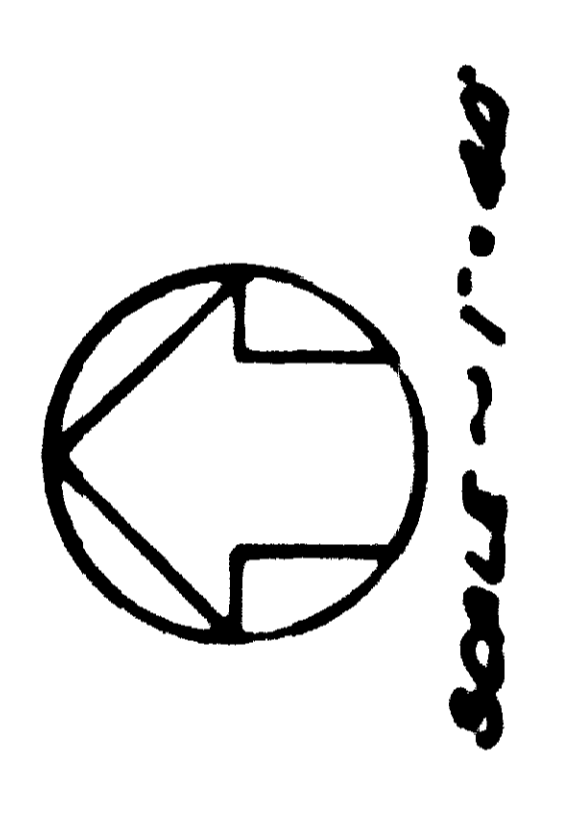

PLAN OF
ETIMANDA AVENUE